




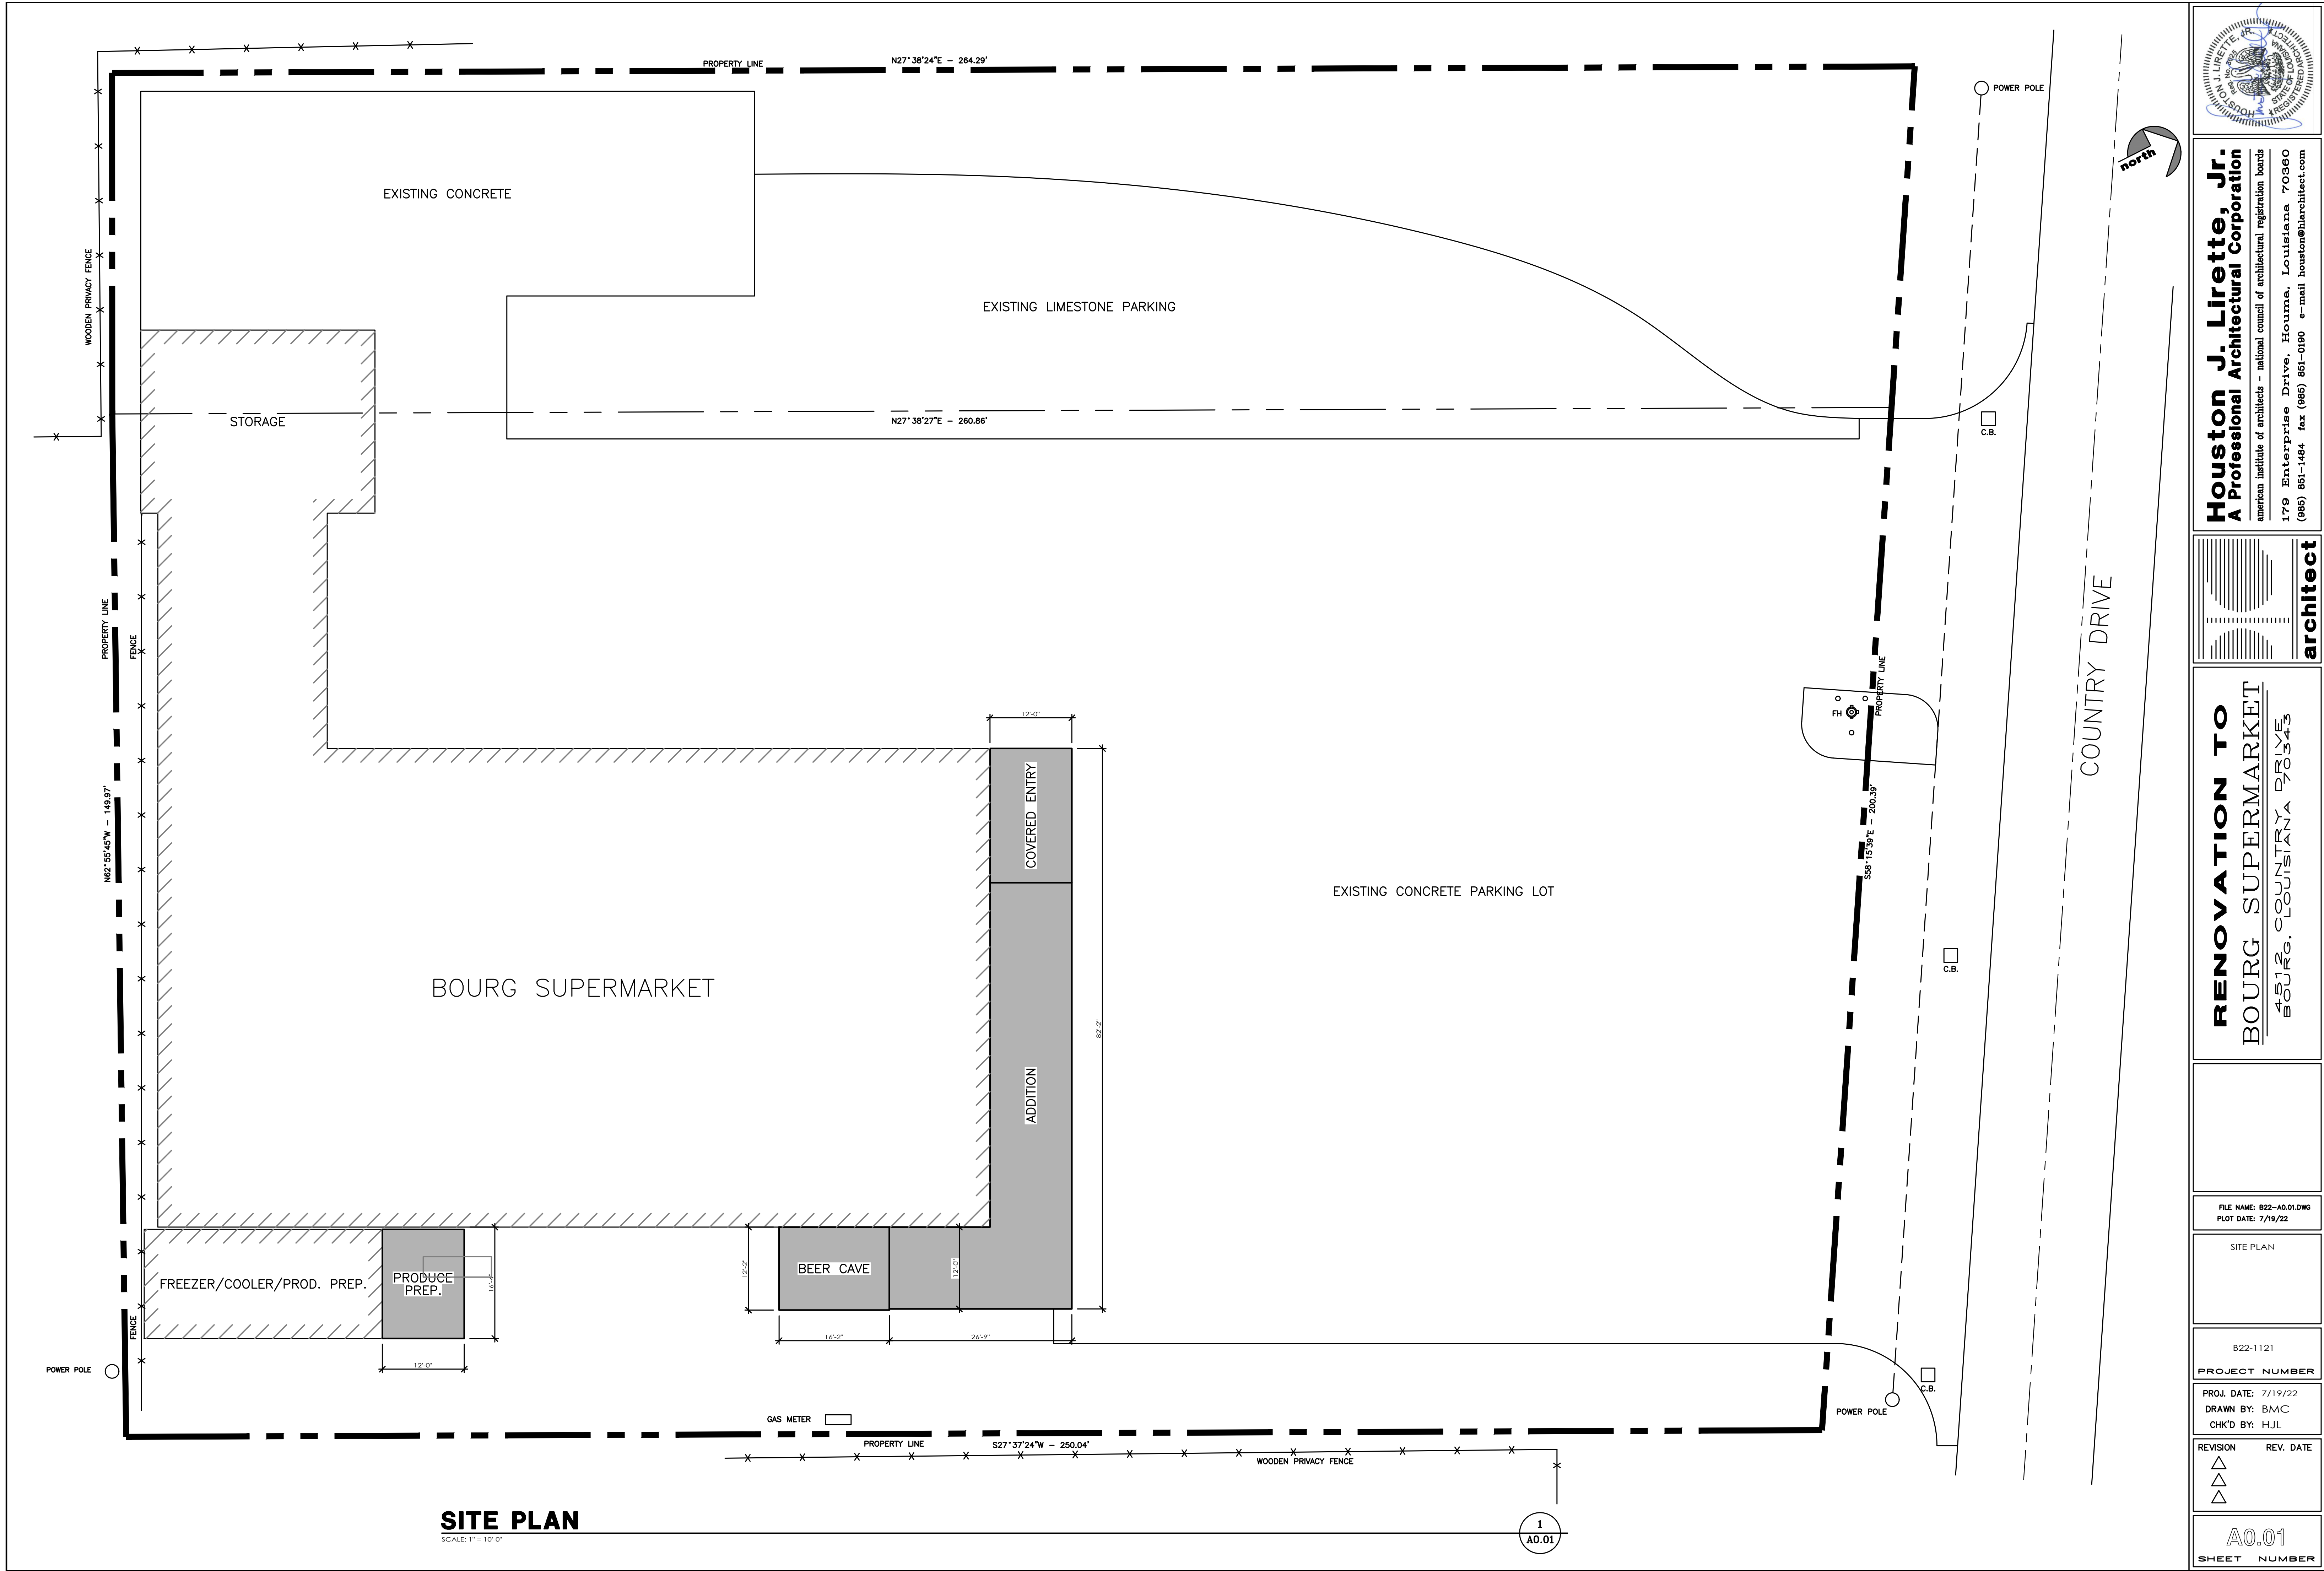

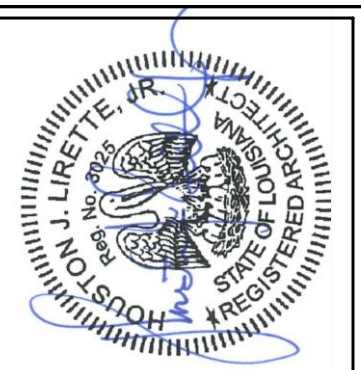

Houston J. Lirette, Jr.
A Professional Architectural Corporation
american institute of architects - national council of architectural registration boards
179 Enterprise Drive, Houma, Louisiana 70360
(885) 851-1484 fax (885) 851-0190 e-mail houston@harchitect.com

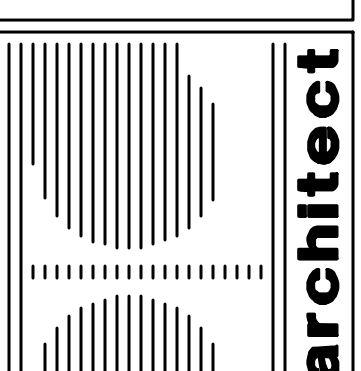

architect

RENOVATION TO
BOURG SUPERMARKET
4512 BOURG, LOUISIANA 70343

FILE NAME: B22-A0.01.DWG
PLOT DATE: 7/19/22



SITE PLAN

B22-1121
PROJECT NUMBER


PROJ. DATE: 7/19/22
DRAWN BY: BMC
CHK'D BY: HJL


REVISION	REV. DATE
△	
△	
△	

A0.01
SHEET NUMBER

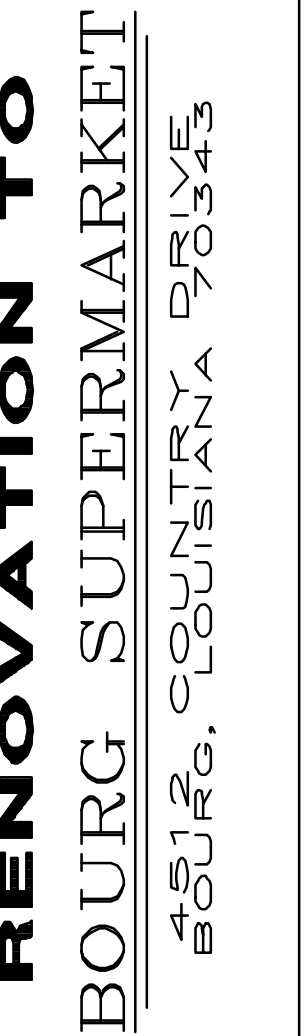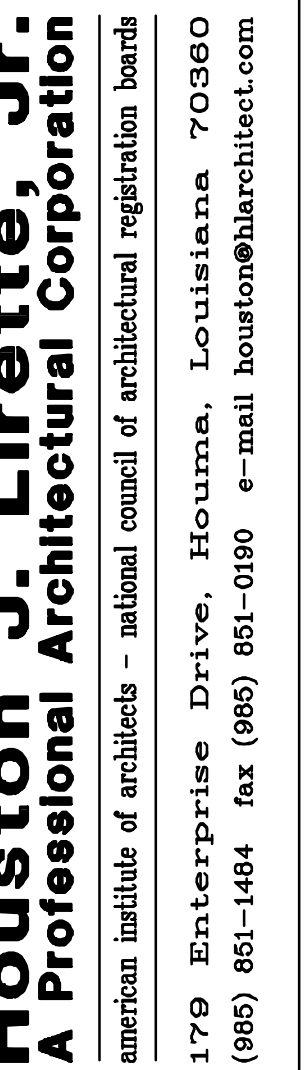


S1.01
EET NUMBER

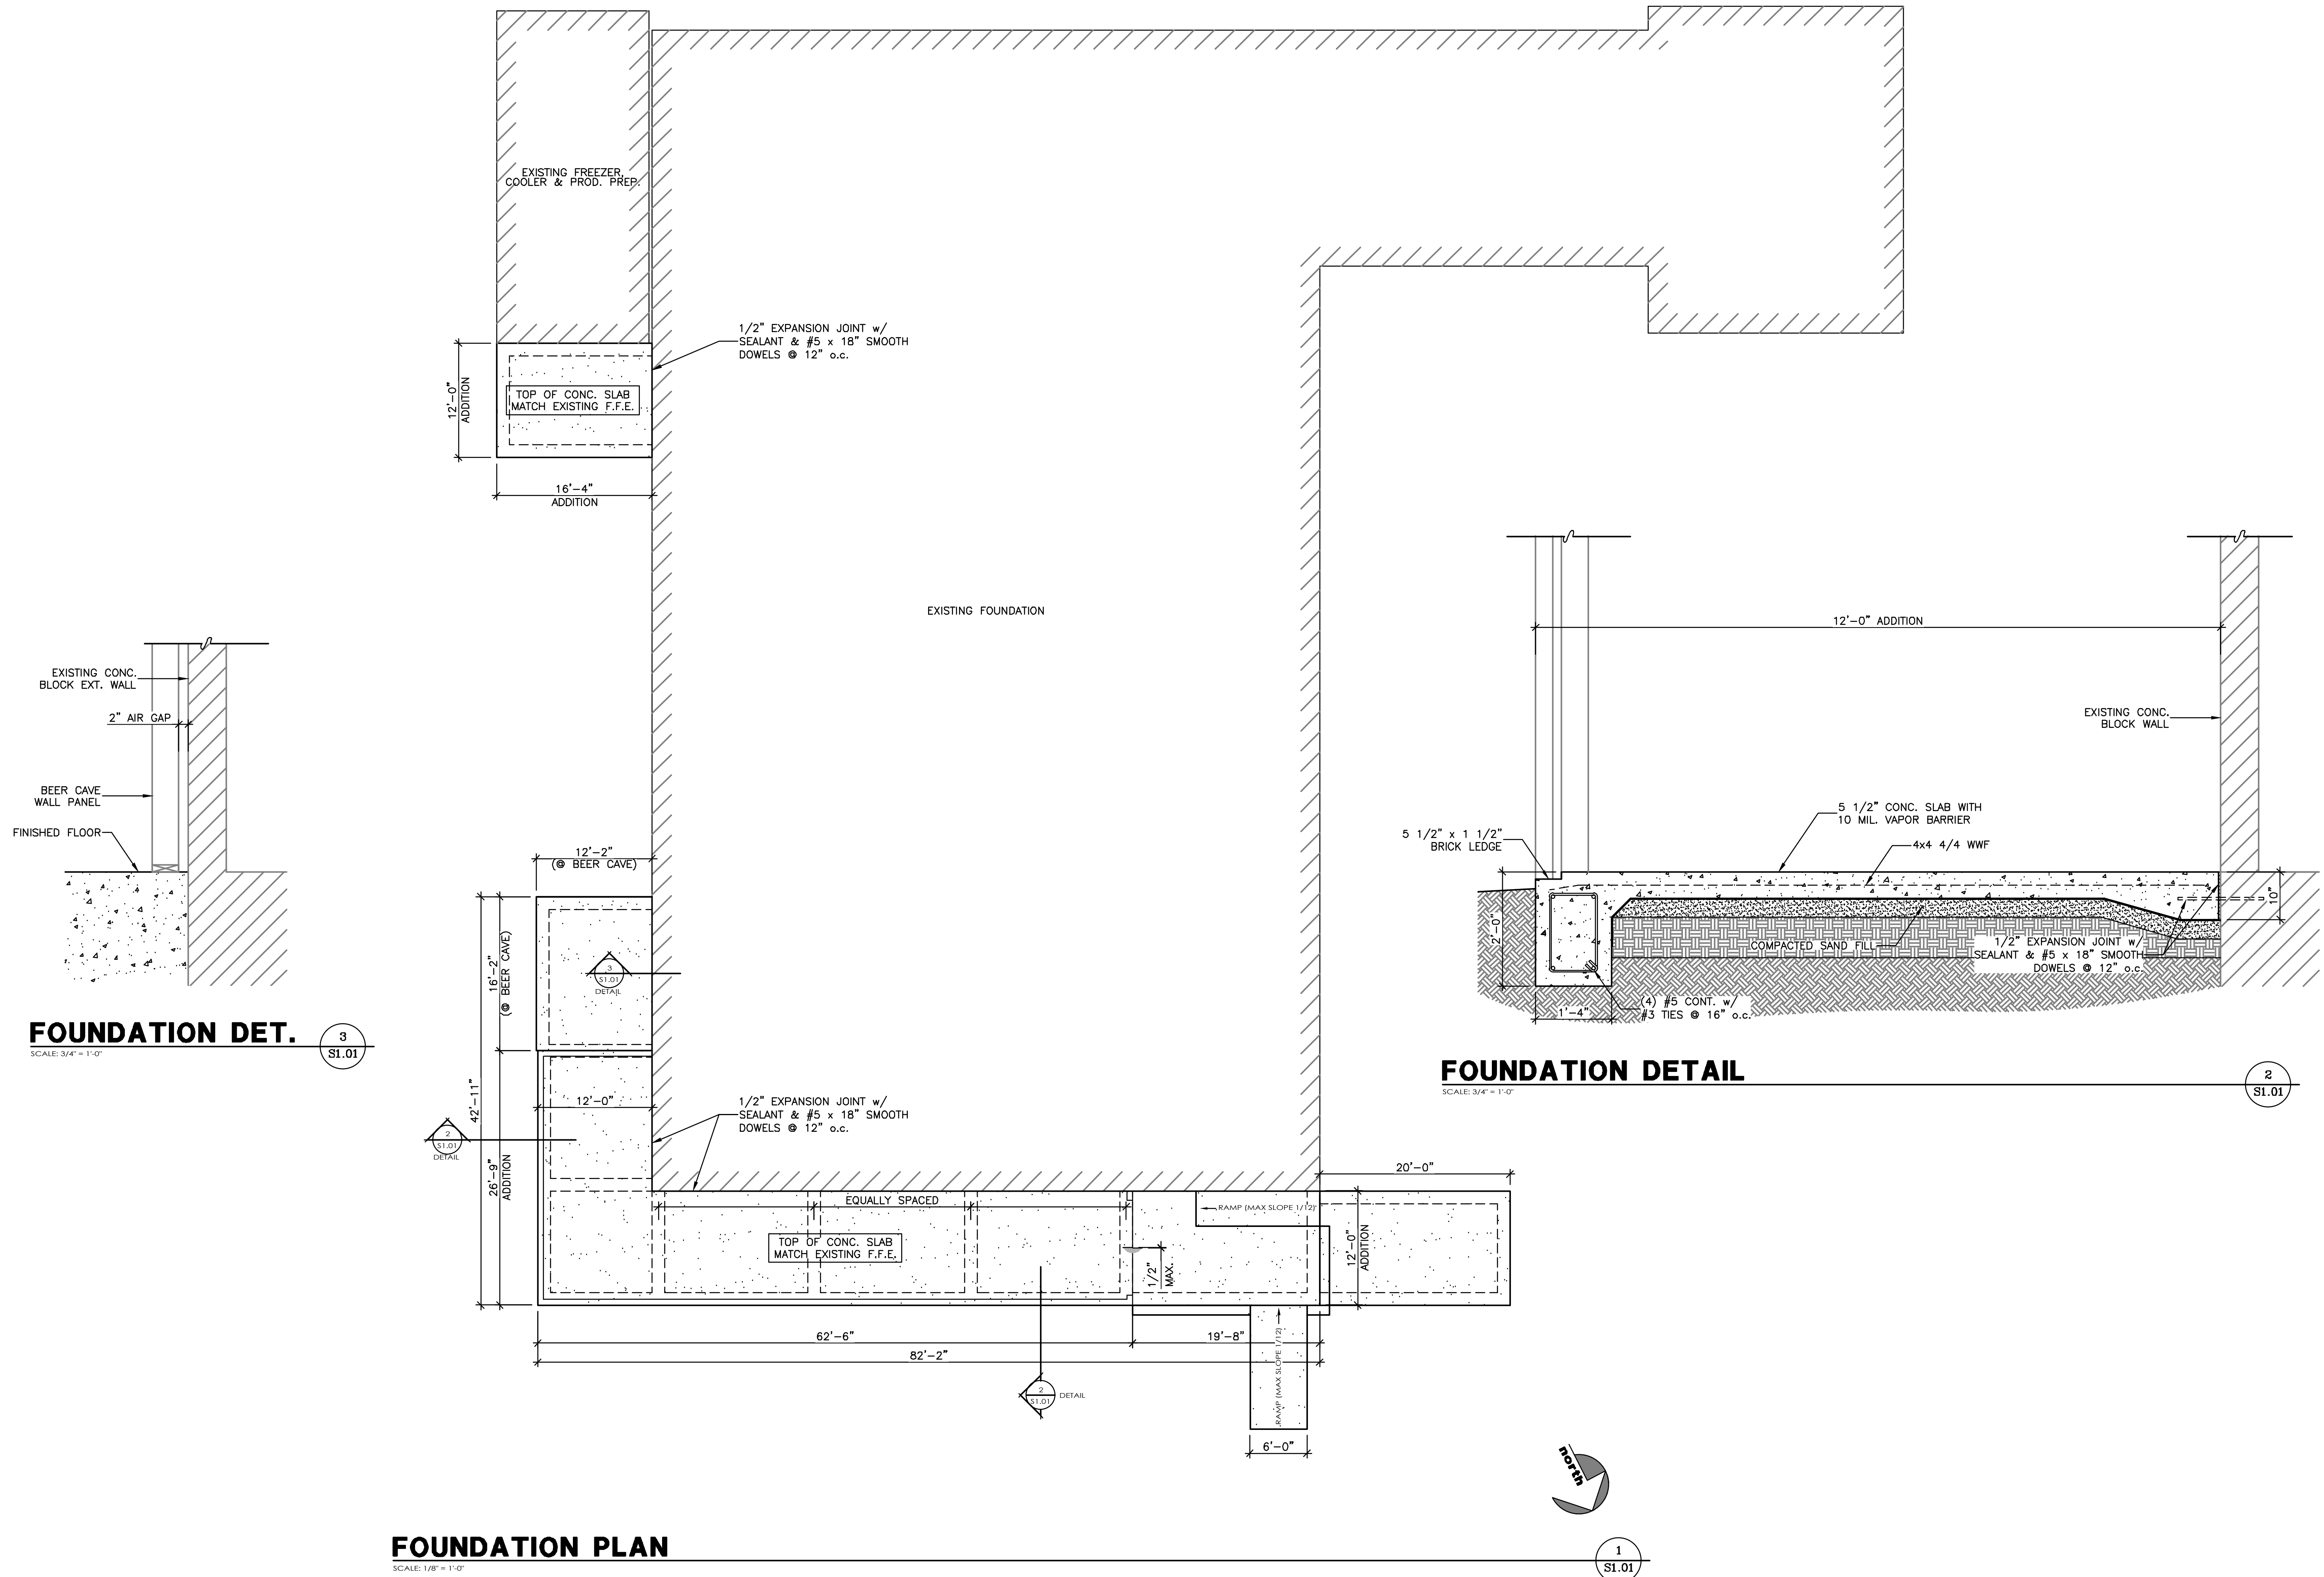

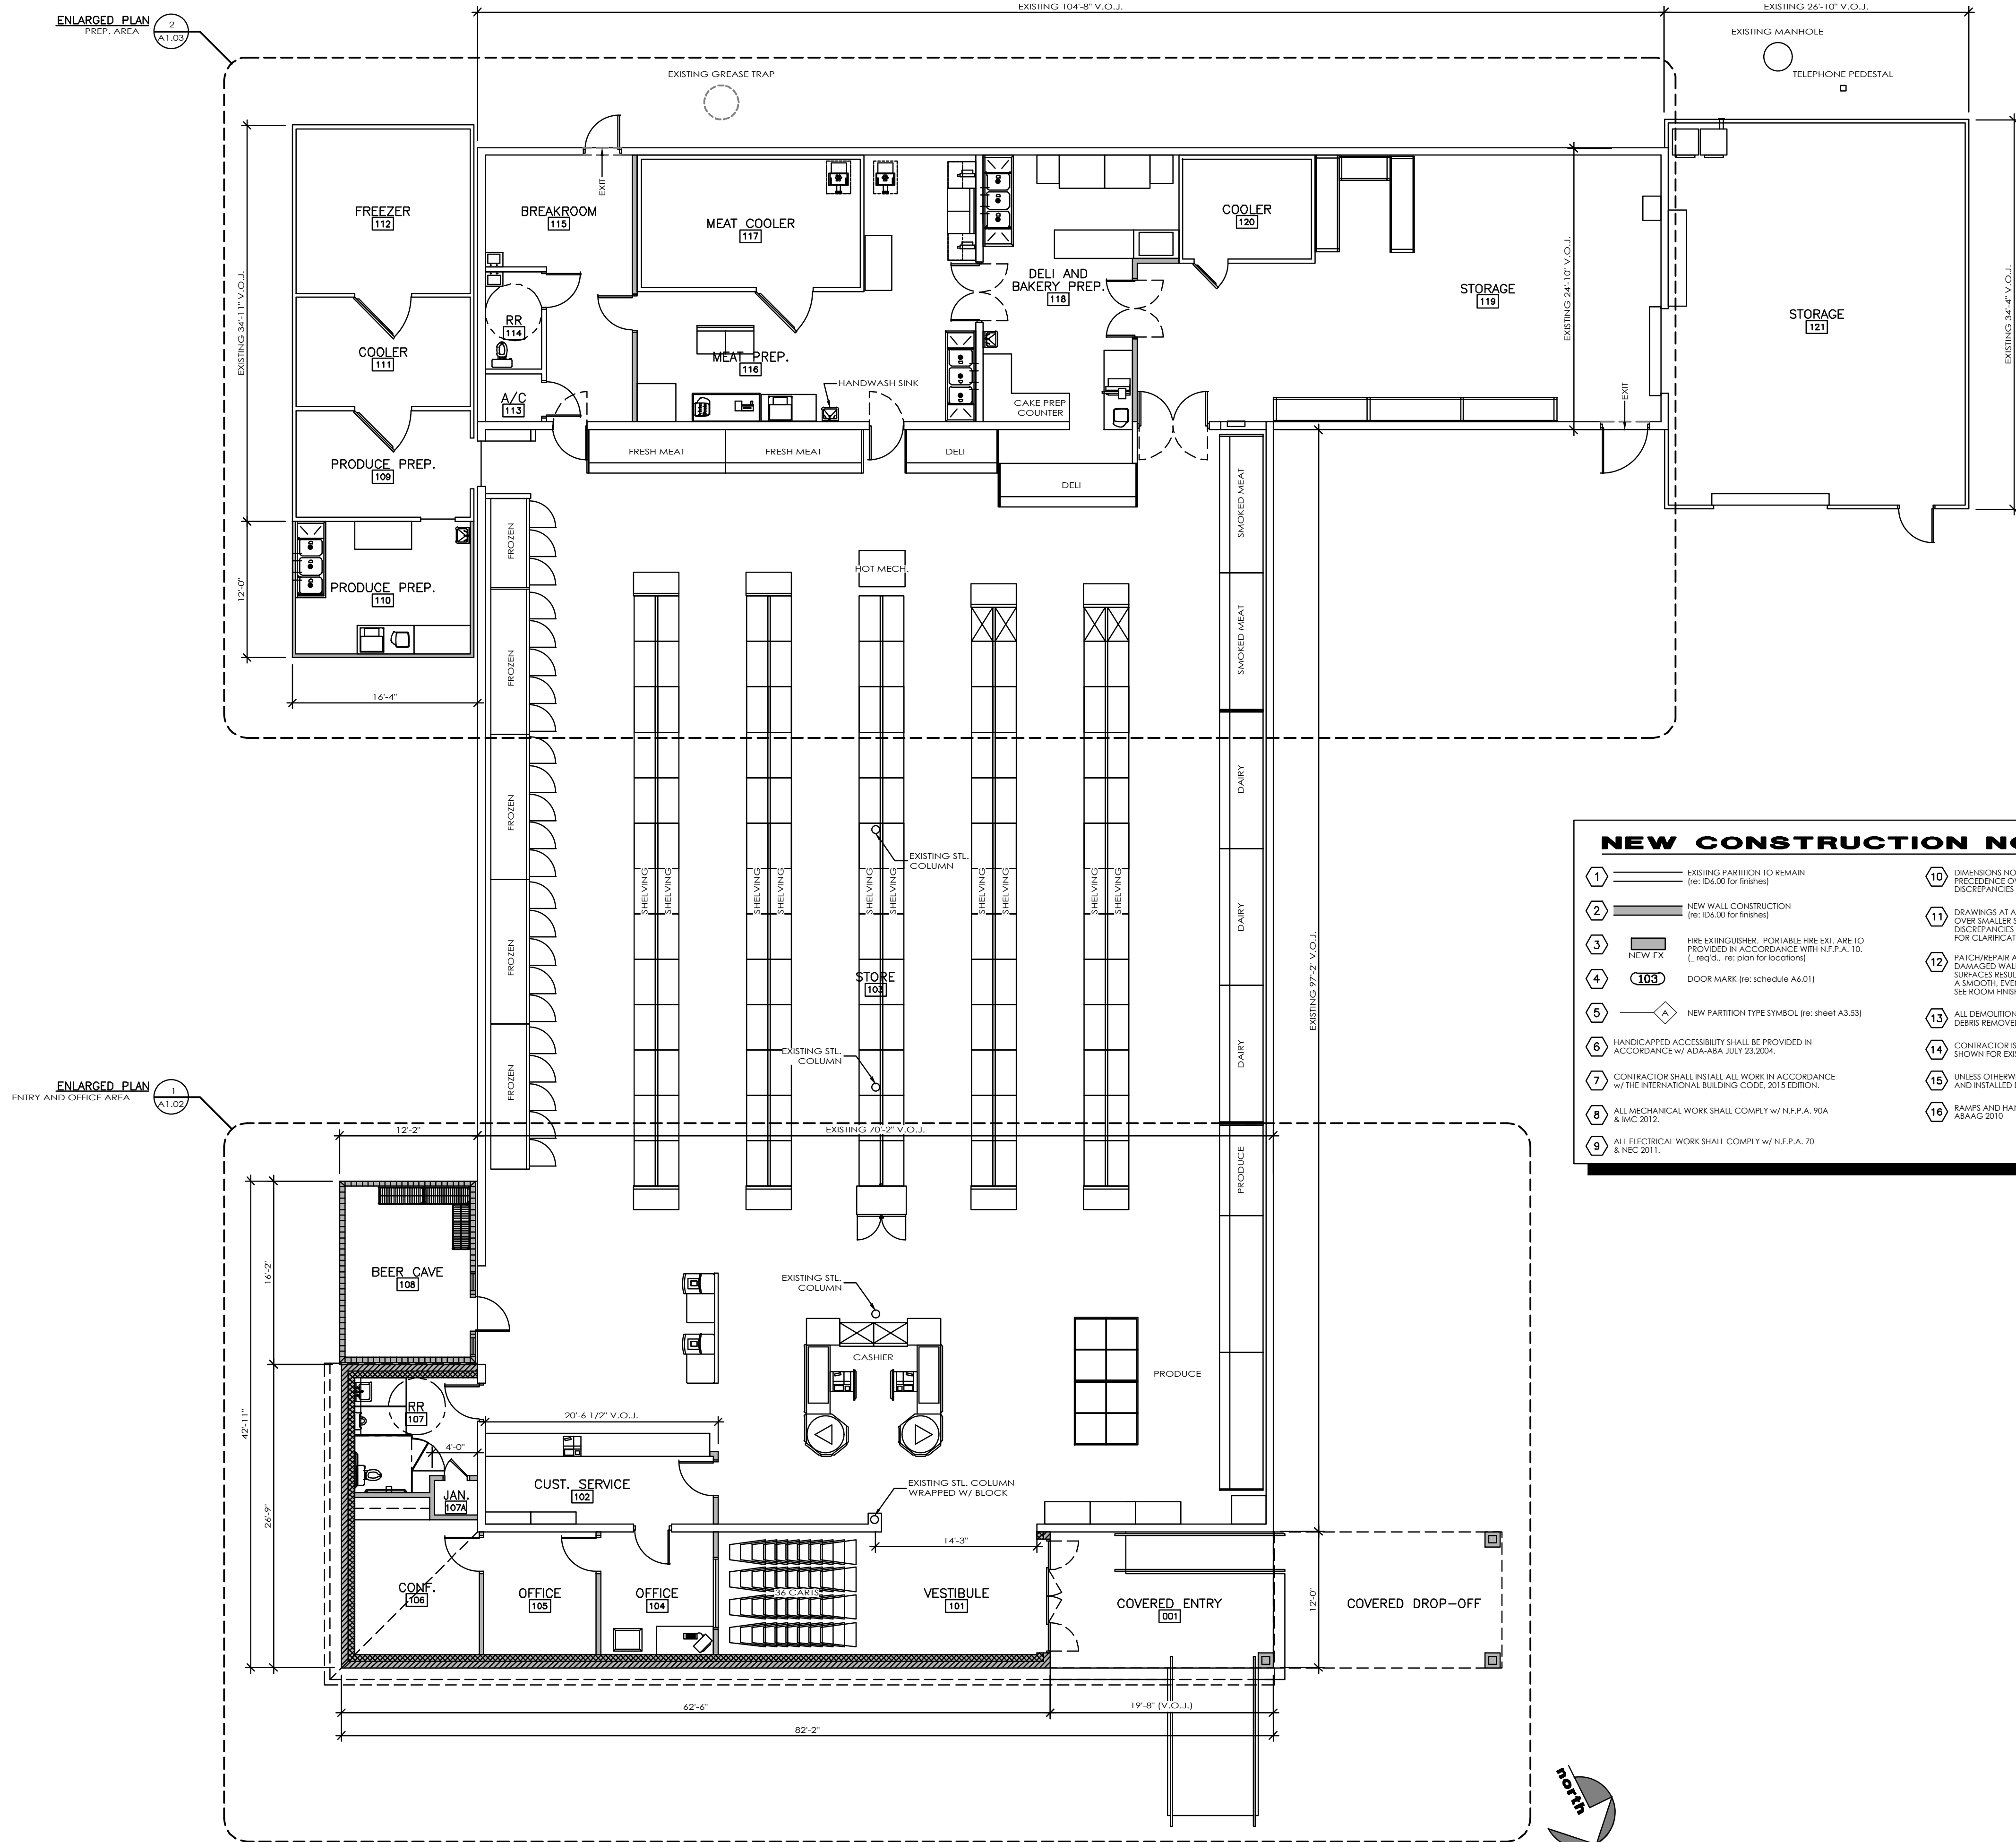


OVERALL NEW FLOOR PLAN

SCALE: 1/8" = 1'-0"

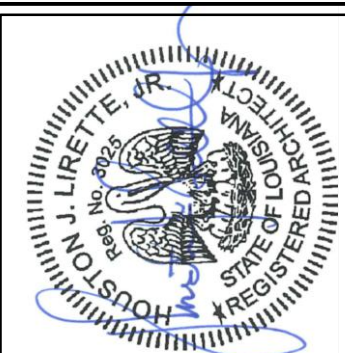

Houston J. Lirette, Jr.
A Professional Architectural Corporation
american institute of architects - national council of architectural registration boards
179 Enterprise Drive, Houma, Louisiana 70360
(885) 851-1484 fax (885) 851-0180 e-mail houston@harchitect.com

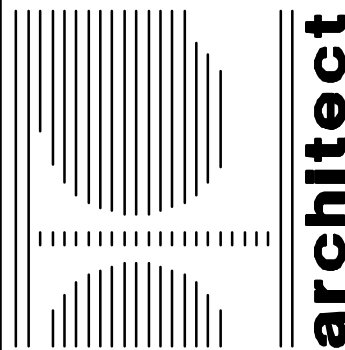

RENOVATION TO
BOURG SUPERMARKET
1512 COUNTRY DRIVE
BOURG, LOUISIANA 70343

FILE NAME: B22-A1.01.DWG
PLOT DATE: 7/19/22


OVERALL
NEW FLOOR PLAN

B22-1121
PROJECT NUMBER

PROJ. DATE: 7/19/22
DRAWN BY: BMC
CHK'D BY: HJL

REVISION REV. DATE
△
△
△

A1.01
SHEET NUMBER

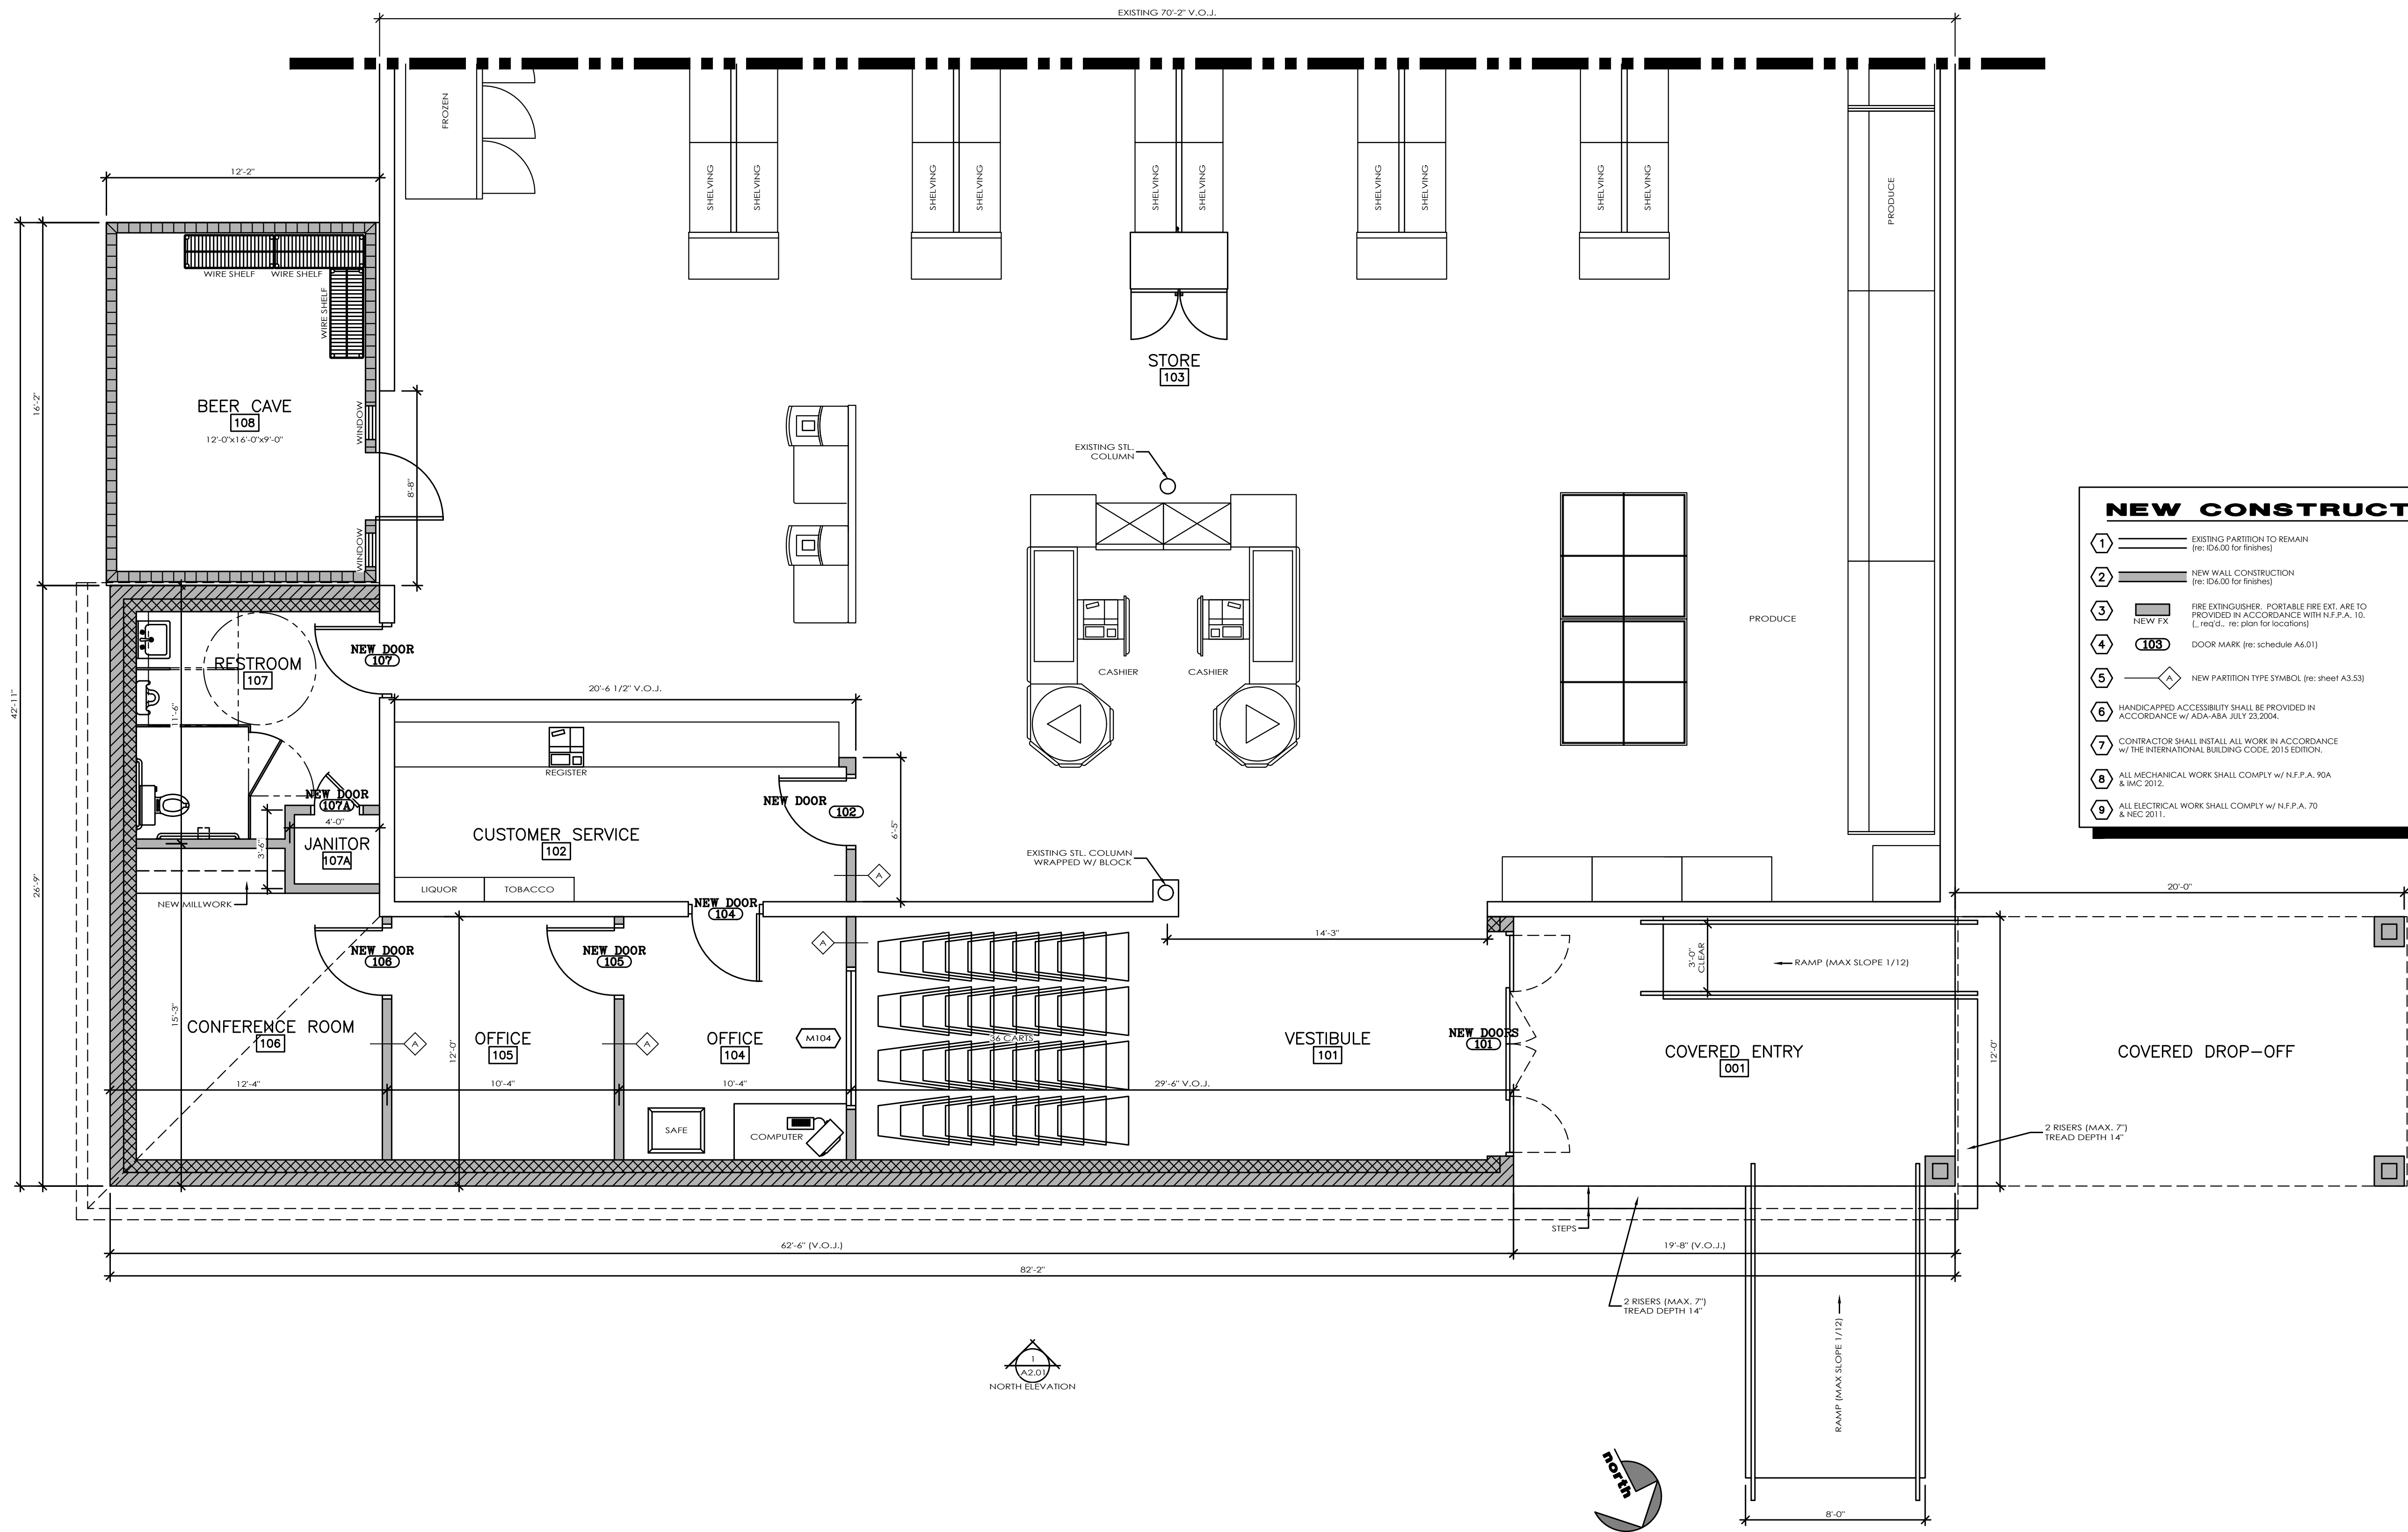

ENLARGED FLOOR PLAN ENTRY AND OFFICE AREA
SCALE: 1/4" = 1'-0"

NEW CONSTRUCTION NOTES.

1	EXISTING PARTITION TO REMAIN (re: ID4.00 for finishes)	10	DIMENSIONS NOTED AS "CLEAR INSIDE" ARE TO TAKE PRECEDENCE OVER OTHER DIMENSIONS IN CASE OF DISCREPANCIES BETWEEN DIMENSIONS.
2	NEW WALL CONSTRUCTION (re: ID4.00 for finishes)	11	DRAWINGS AT A LARGER SCALE ARE TO TAKE PRECEDENCE OVER SMALLER SCALE DRAWINGS. IN CASE OF DISCREPANCIES BETWEEN DRAWINGS, CONTACT ARCHITECT FOR CLARIFICATION.
3	FIRE EXTINGUISHER, PORTABLE FIRE EXL. ARE TO PROVIDED IN ACCORDANCE WITH N.F.P.A. 10. (L-RETEL, re: plan for locations)	12	PATCH/REPAIR ALL EXISTING OPENINGS, CRACKS, OR DAMAGED WALL AND FLOOR SURFACES, AND ALL DAMAGED SURFACES RESULTING FROM DEMOLITION WORK. PROVIDE A SMOOTH, EVEN SURFACE TO RECEIVE NEW FINISHES. SEE ROOM FINISH SCHEDULE.
4	NEW FX	13	ALL DEMOLITION TO BE COMPLETED AS PER PLANS AND DEBRIS REMOVED FROM THE PROJECT SITE.
5	105	14	CONTRACTOR IS RESPONSIBLE FOR VERIFYING DIMENSIONS SHOWN FOR EXISTING CONSTRUCTION.
6	DOOR MARK (re: schedule A4.01)	15	UNLESS OTHERWISE NOTED, ALL FURN. SHALL BE PROVIDED AND INSTALLED BY OWNER.
7	NEW PARTITION TYPE SYMBOL (re: sheet A3.53)	16	RAMP AND HANDRAILS SHALL COMPLY W/ ADA AND ABAG 2010
8	HANDICAPPED ACCESSIBILITY SHALL BE PROVIDED IN ACCORDANCE W/ ADA-ABA JULY 23,2004.		
9	CONTRACTOR SHALL INSTALL ALL WORK IN ACCORDANCE W/ THE INTERNATIONAL BUILDING CODE, 2015 EDITION.		
10	ALL MECHANICAL WORK SHALL COMPLY W/ N.F.P.A. 90A & IMC 2012.		
11	ALL ELECTRICAL WORK SHALL COMPLY W/ N.F.P.A. 70 & NEC 2011.		

HOUSTON J. LIRETTE, JR.
A PROFESSIONAL ARCHITECTURAL CORPORATION
american institute of architects - national council of architectural registration boards
179 Enterprise Drive, Houma, Louisiana 70360
(885) 881-1484 fax (885) 881-0180 e-mail houston@harchitect.com

RENOVATION TO
BOURG SUPERMARKET
BOURG, LOUISIANA 70343

FILE NAME: B22-41.02.DWG
PLOT DATE: 7/19/22

ENLARGED FLOOR PLAN
ENTRY & OFFICE AREA


B22-1121
PROJECT NUMBER

PROJ. DATE: 7/19/22
DRAWN BY: BMC
CHK'D BY: HJL

REVISION
△
△
△

REV. DATE


A1.02
SHEET NUMBER

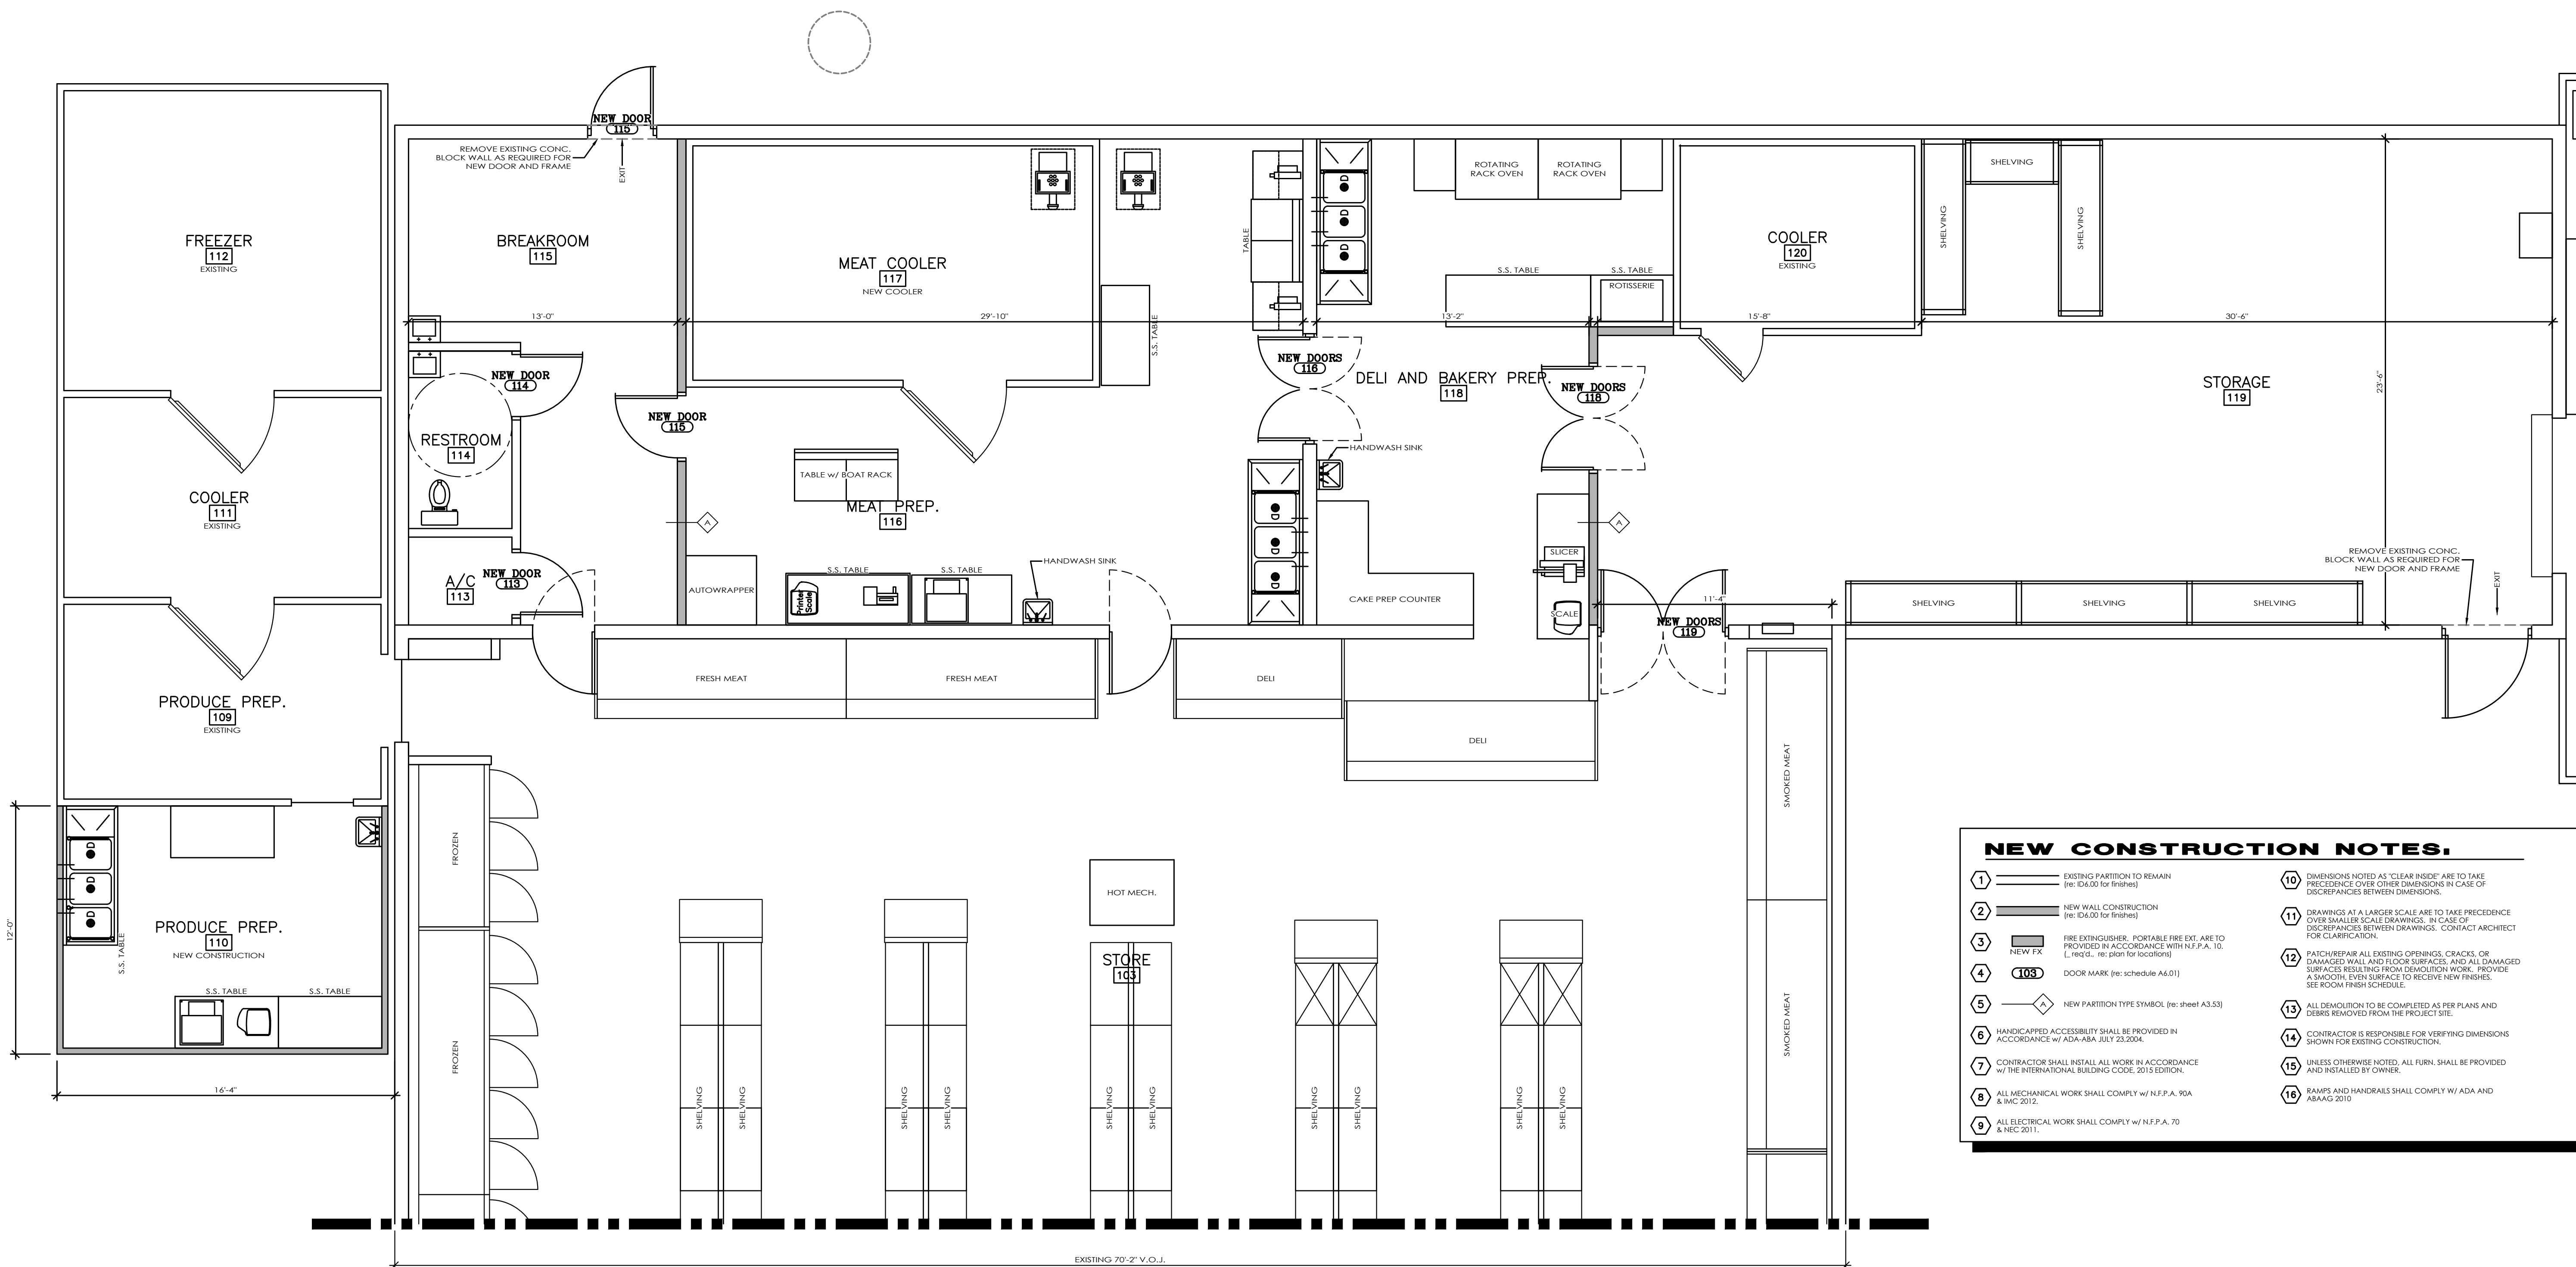


ENLARGED FLOOR PLAN PREP. AREA
SCALE: 1/4" = 1'-0"

NEW CONSTRUCTION NOTES.

- EXISTING PARTITION TO REMAIN (re: ID4.00 for finishes)
- NEW WALL CONSTRUCTION (re: ID4.00 for finishes)
- FIRE EXTINGUISHER, PORTABLE FIRE EXT. ARE TO PROVIDED IN ACCORDANCE WITH N.F.P.A. 10, (L. 1000), (re: plan for location)
- NEW FX
- DOOR MARK (re: schedule A4.01)
- NEW PARTITION TYPE SYMBOL (re: sheet A3.53)
- HANDICAPPED ACCESSIBILITY SHALL BE PROVIDED IN ACCORDANCE w/ ADA-ABA JULY 23, 2004.
- CONTRACTOR SHALL INSTALL ALL WORK IN ACCORDANCE w/ THE INTERNATIONAL BUILDING CODE, 2015 EDITION.
- ALL MECHANICAL WORK SHALL COMPLY w/ N.F.P.A. 90A & IMC 2012.
- ALL ELECTRICAL WORK SHALL COMPLY w/ N.F.P.A. 70 & NEC 2011.
- DIMENSIONS NOTED AS "CLEAR INSIDE" ARE TO TAKE PRECEDENCE OVER OTHER DIMENSIONS IN CASE OF DISCREPANCIES BETWEEN DIMENSIONS.
- DRAWINGS AT A LARGER SCALE ARE TO TAKE PRECEDENCE OVER SMALLER SCALE DRAWINGS. IN CASE OF DISCREPANCIES BETWEEN DRAWINGS, CONTACT ARCHITECT FOR CLARIFICATION.
- PATCH/REPAIR ALL EXISTING OPENINGS, CRACKS, OR DAMAGED WALL AND FLOOR SURFACES, AND ALL DAMAGED SURFACES RESULTING FROM DEMOLITION WORK. PROVIDE A SMOOTH, EVEN SURFACE TO RECEIVE NEW FINISHES. SEE ROOM FINISH SCHEDULE.
- ALL DEMOLITION TO BE COMPLETED AS PER PLANS AND DEBRIS REMOVED FROM THE PROJECT SITE.
- CONTRACTOR IS RESPONSIBLE FOR VERIFYING DIMENSIONS SHOWN FOR EXISTING CONSTRUCTION.
- UNLESS OTHERWISE NOTED, ALL FURN. SHALL BE PROVIDED AND INSTALLED BY OWNER.
- RAMP AND HANDRAILS SHALL COMPLY W/ ADA AND ABAAG 2010

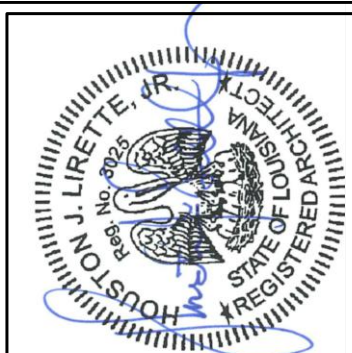

Houston J. Lirette, Jr.
A Professional Architectural Corporation
american institute of architects - national council of architectural registration boards
179 Enterprise Drive, Houma, Louisiana 70360
(885) 881-1484 fax (885) 881-0180 e-mail houston@harchitect.com

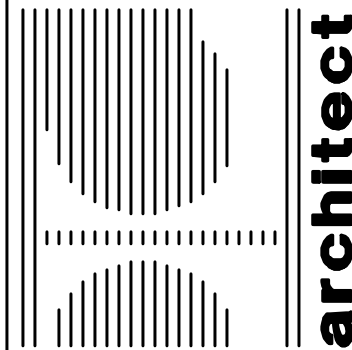

RENOVATION TO
BOURG SUPERMARKET
4512 COUNTRY DRIVE
BOURG, LOUISIANA 70343

FILE NAME: B22-41.03.DWG
PLOT DATE: 7/19/22

ENLARGED FLOOR PLAN
PREP. AREA

B22-1121
PROJECT NUMBER

PROJ. DATE: 7/19/22
DRAWN BY: BMC
CHK'D BY: HJL

REVISION REV. DATE
△
△
△


A1.03
SHEET NUMBER



NORTH ELEVATION (FRONT)

SCALE: 1/4"= 1'-0"


1
A2.01

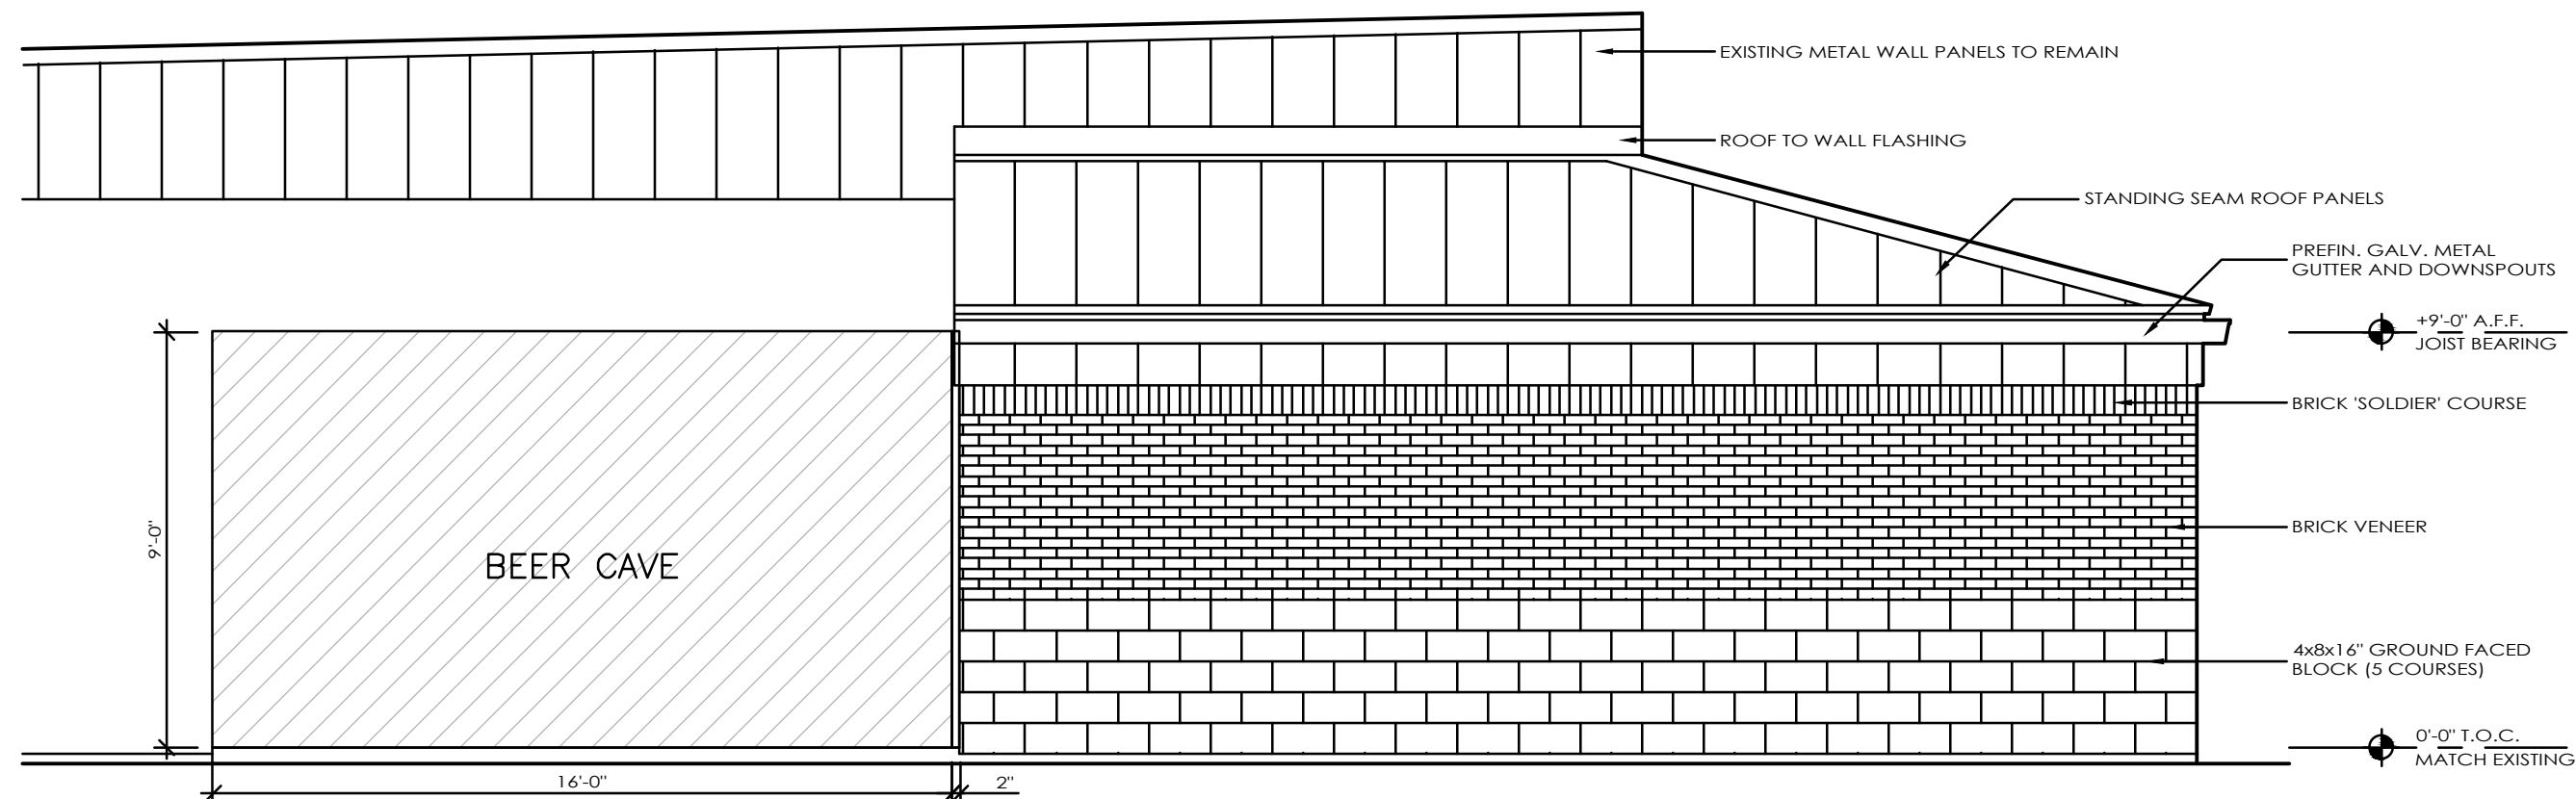

PARTIAL EAST ELEVATION

SCALE: 1/4"= 1'-0"


2
A2.01

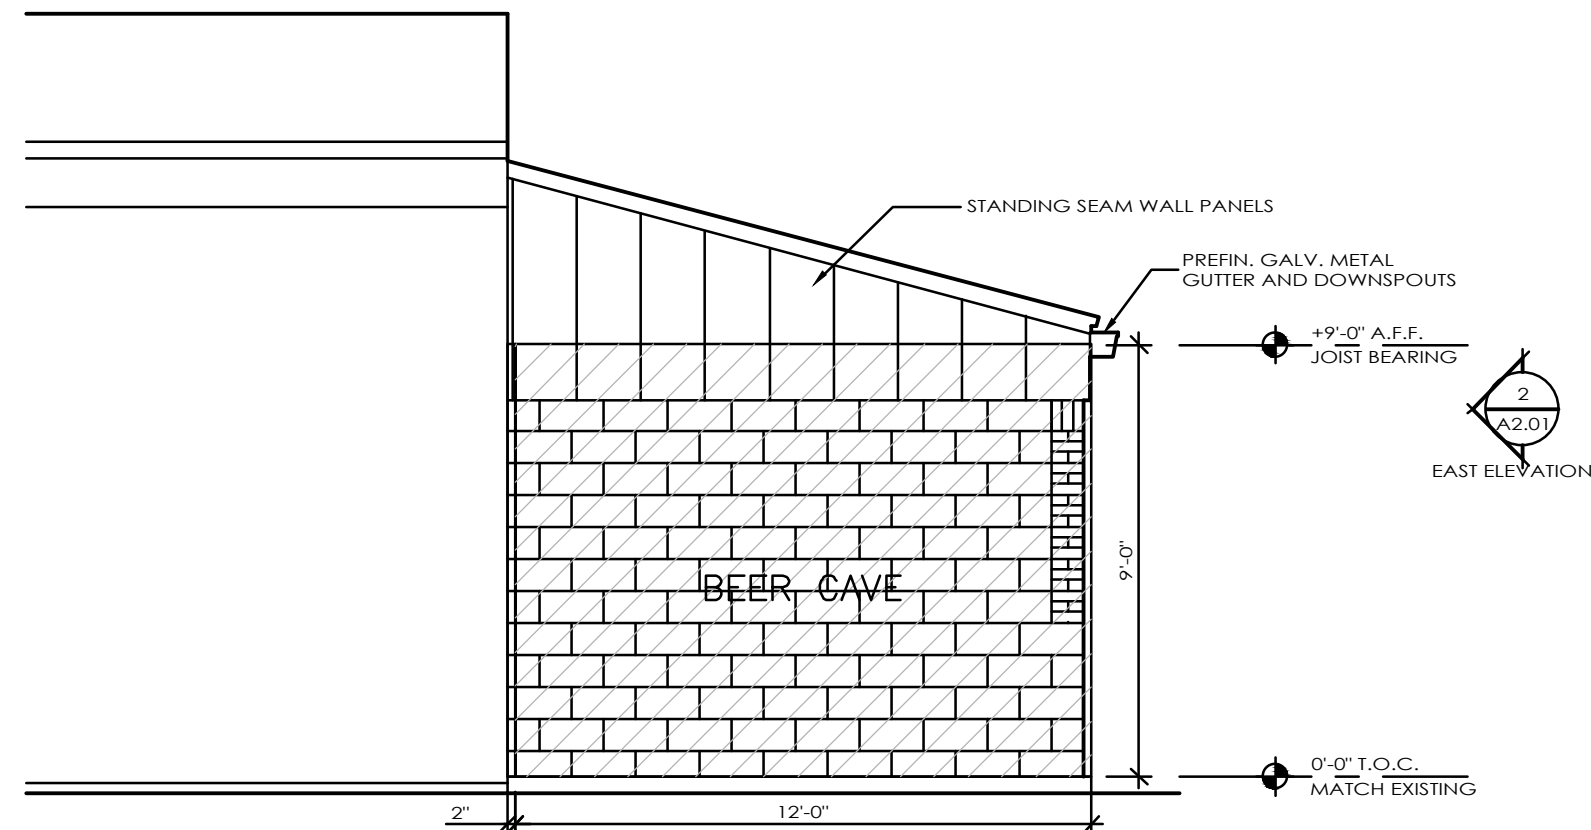


PARTIAL SOUTH ELEVATION

SCALE: 1/4"= 1'-0"

3
A2.01

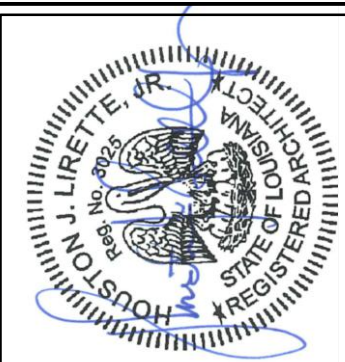

Houston J. Lirette, Jr.
A Professional Architectural Corporation
american institute of architects - national council of architectural registration boards
179 Enterprise Drive, Houma, Louisiana 70360
(885) 881-1484 fax (885) 881-0180 e-mail houston@harchitect.com

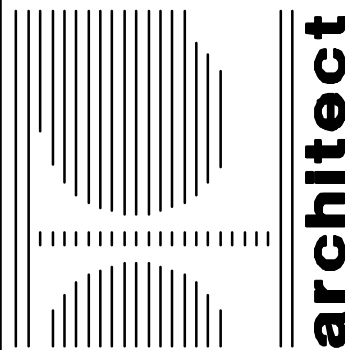

RENOVATION TO
BOURG SUPERMARKET
BOURG, LOUISIANA 70343

FILE NAME: B22-A2.01.DWG
PLOT DATE: 7/19/22

EXTERIOR ELEVATIONS


B22-1121

PROJECT NUMBER

PROJ. DATE: 7/19/22
DRAWN BY: BMC
CHK'D BY: HJL


REVISION	REV. DATE
△	
△	
△	

A2.01
SHEET NUMBER

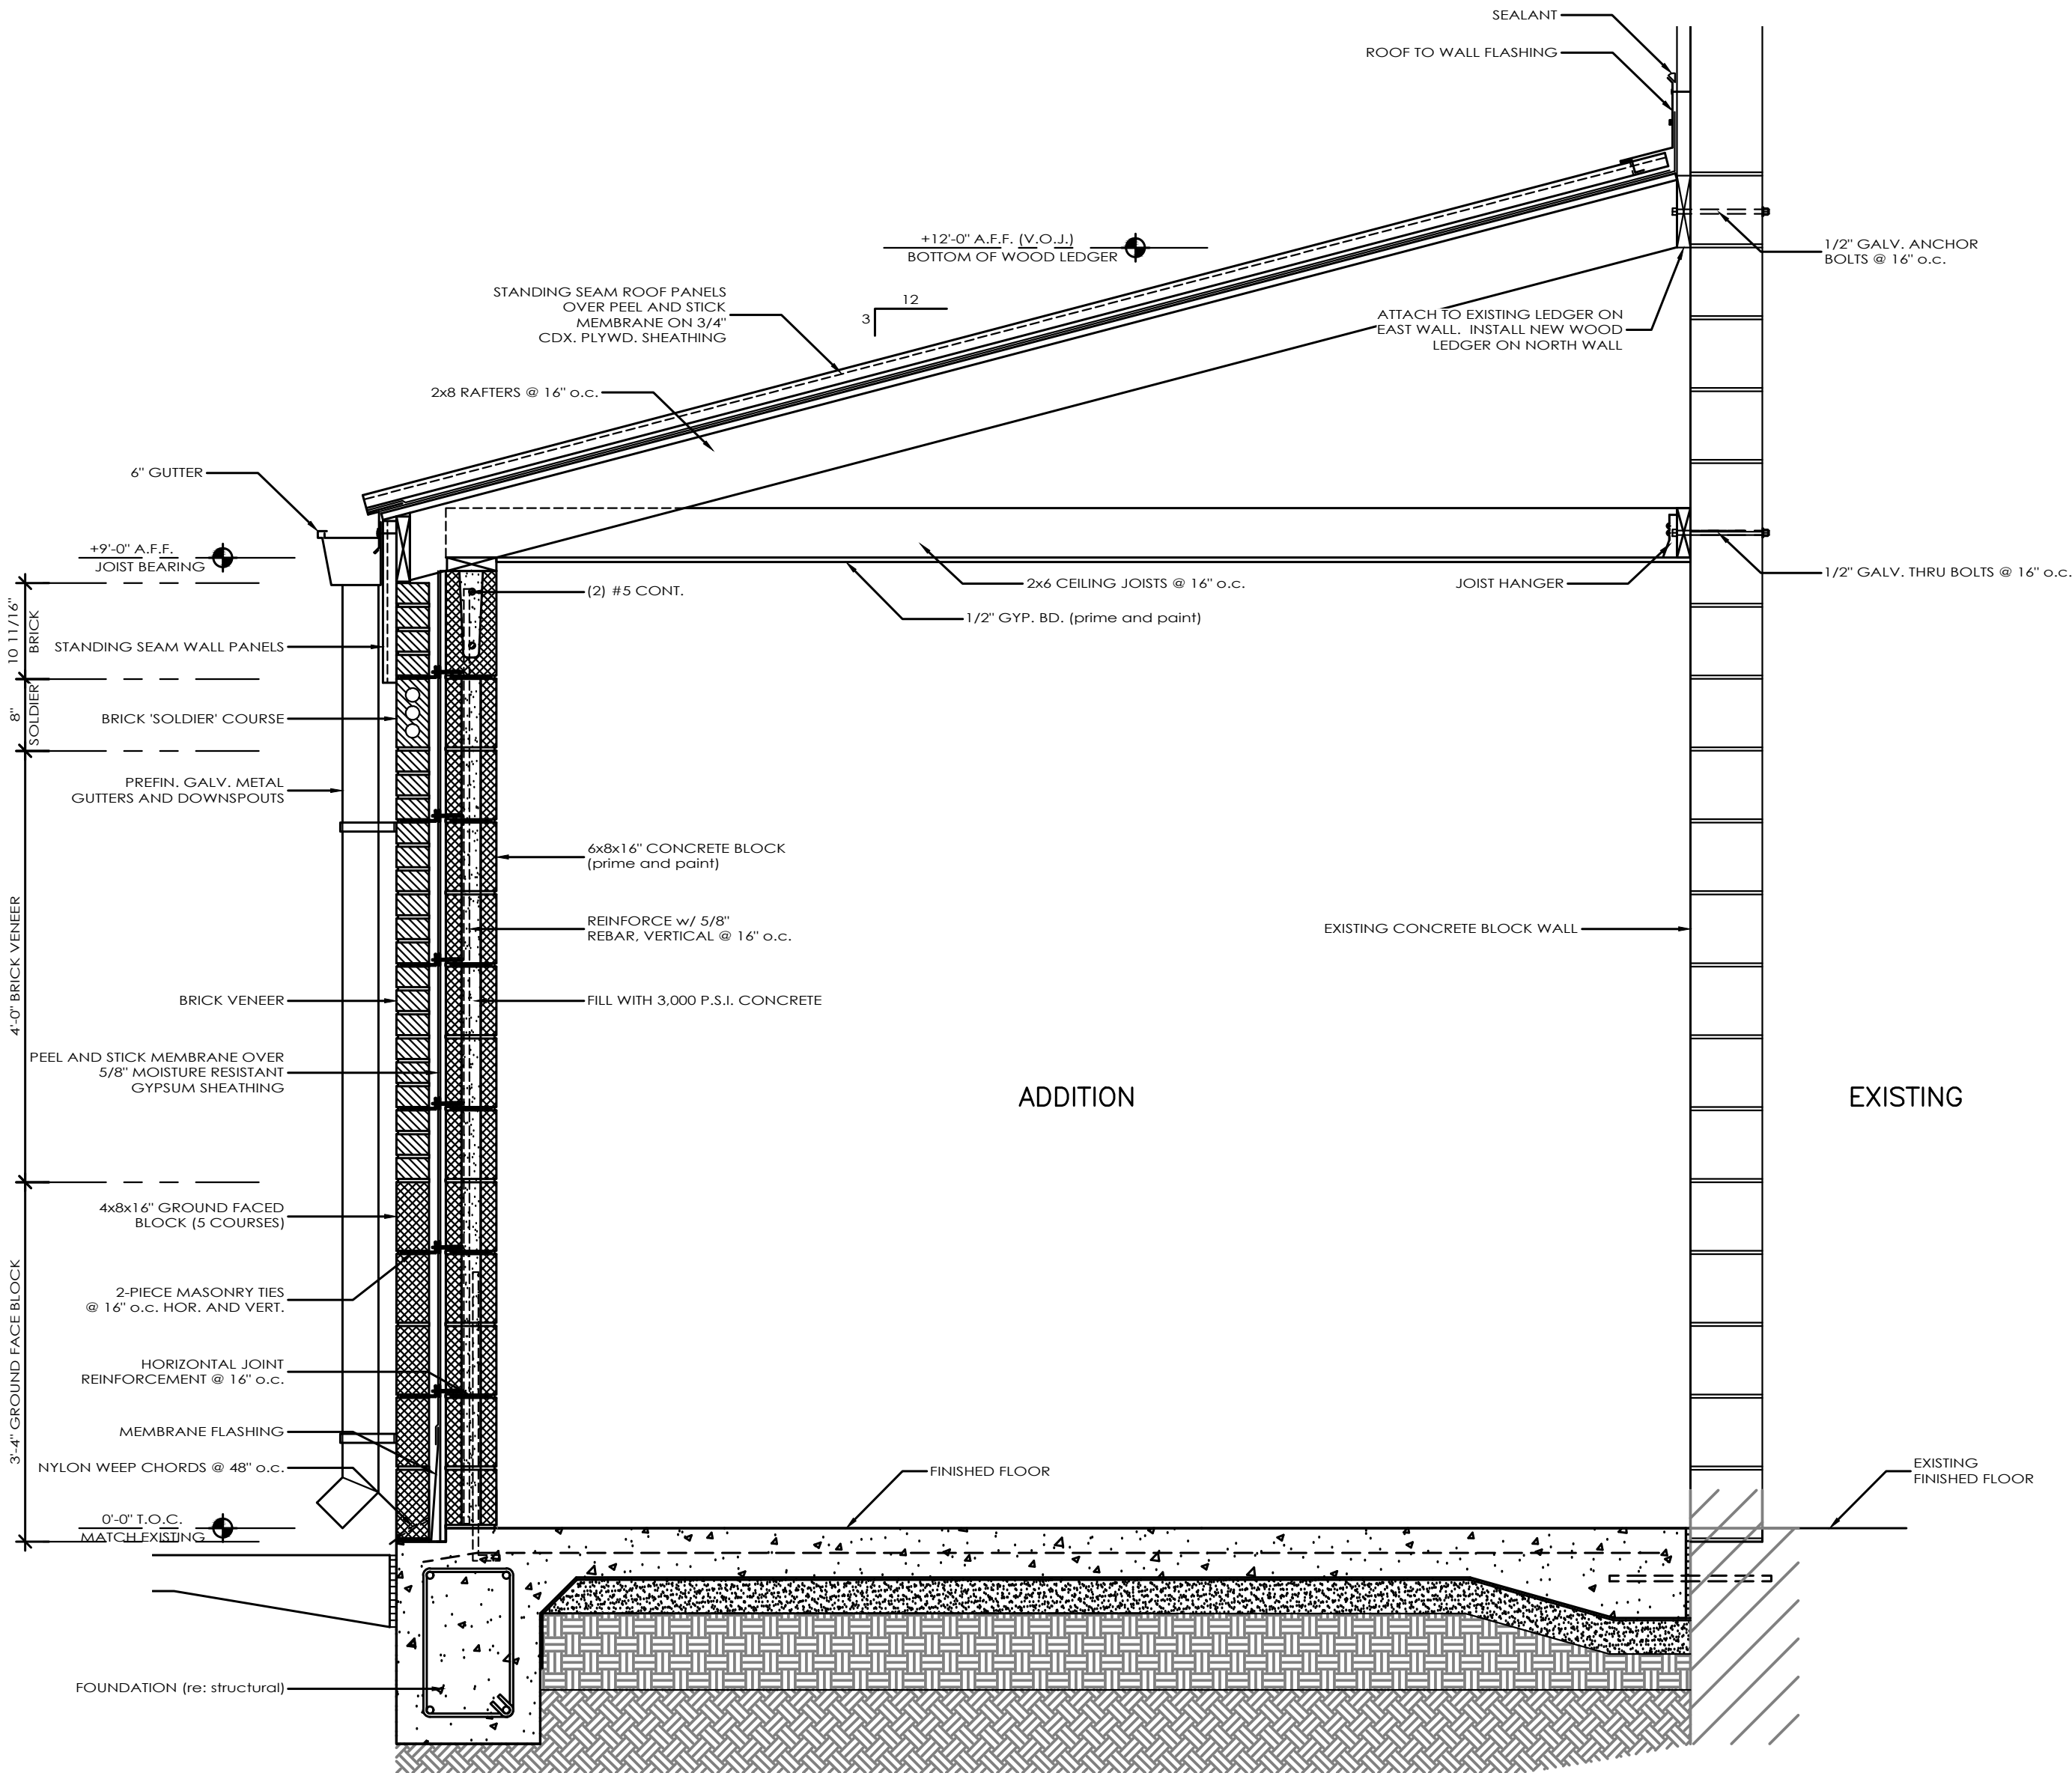

NEW WALL SECTION
SCALE: 3/4"= 1'-0"

1
A3.01

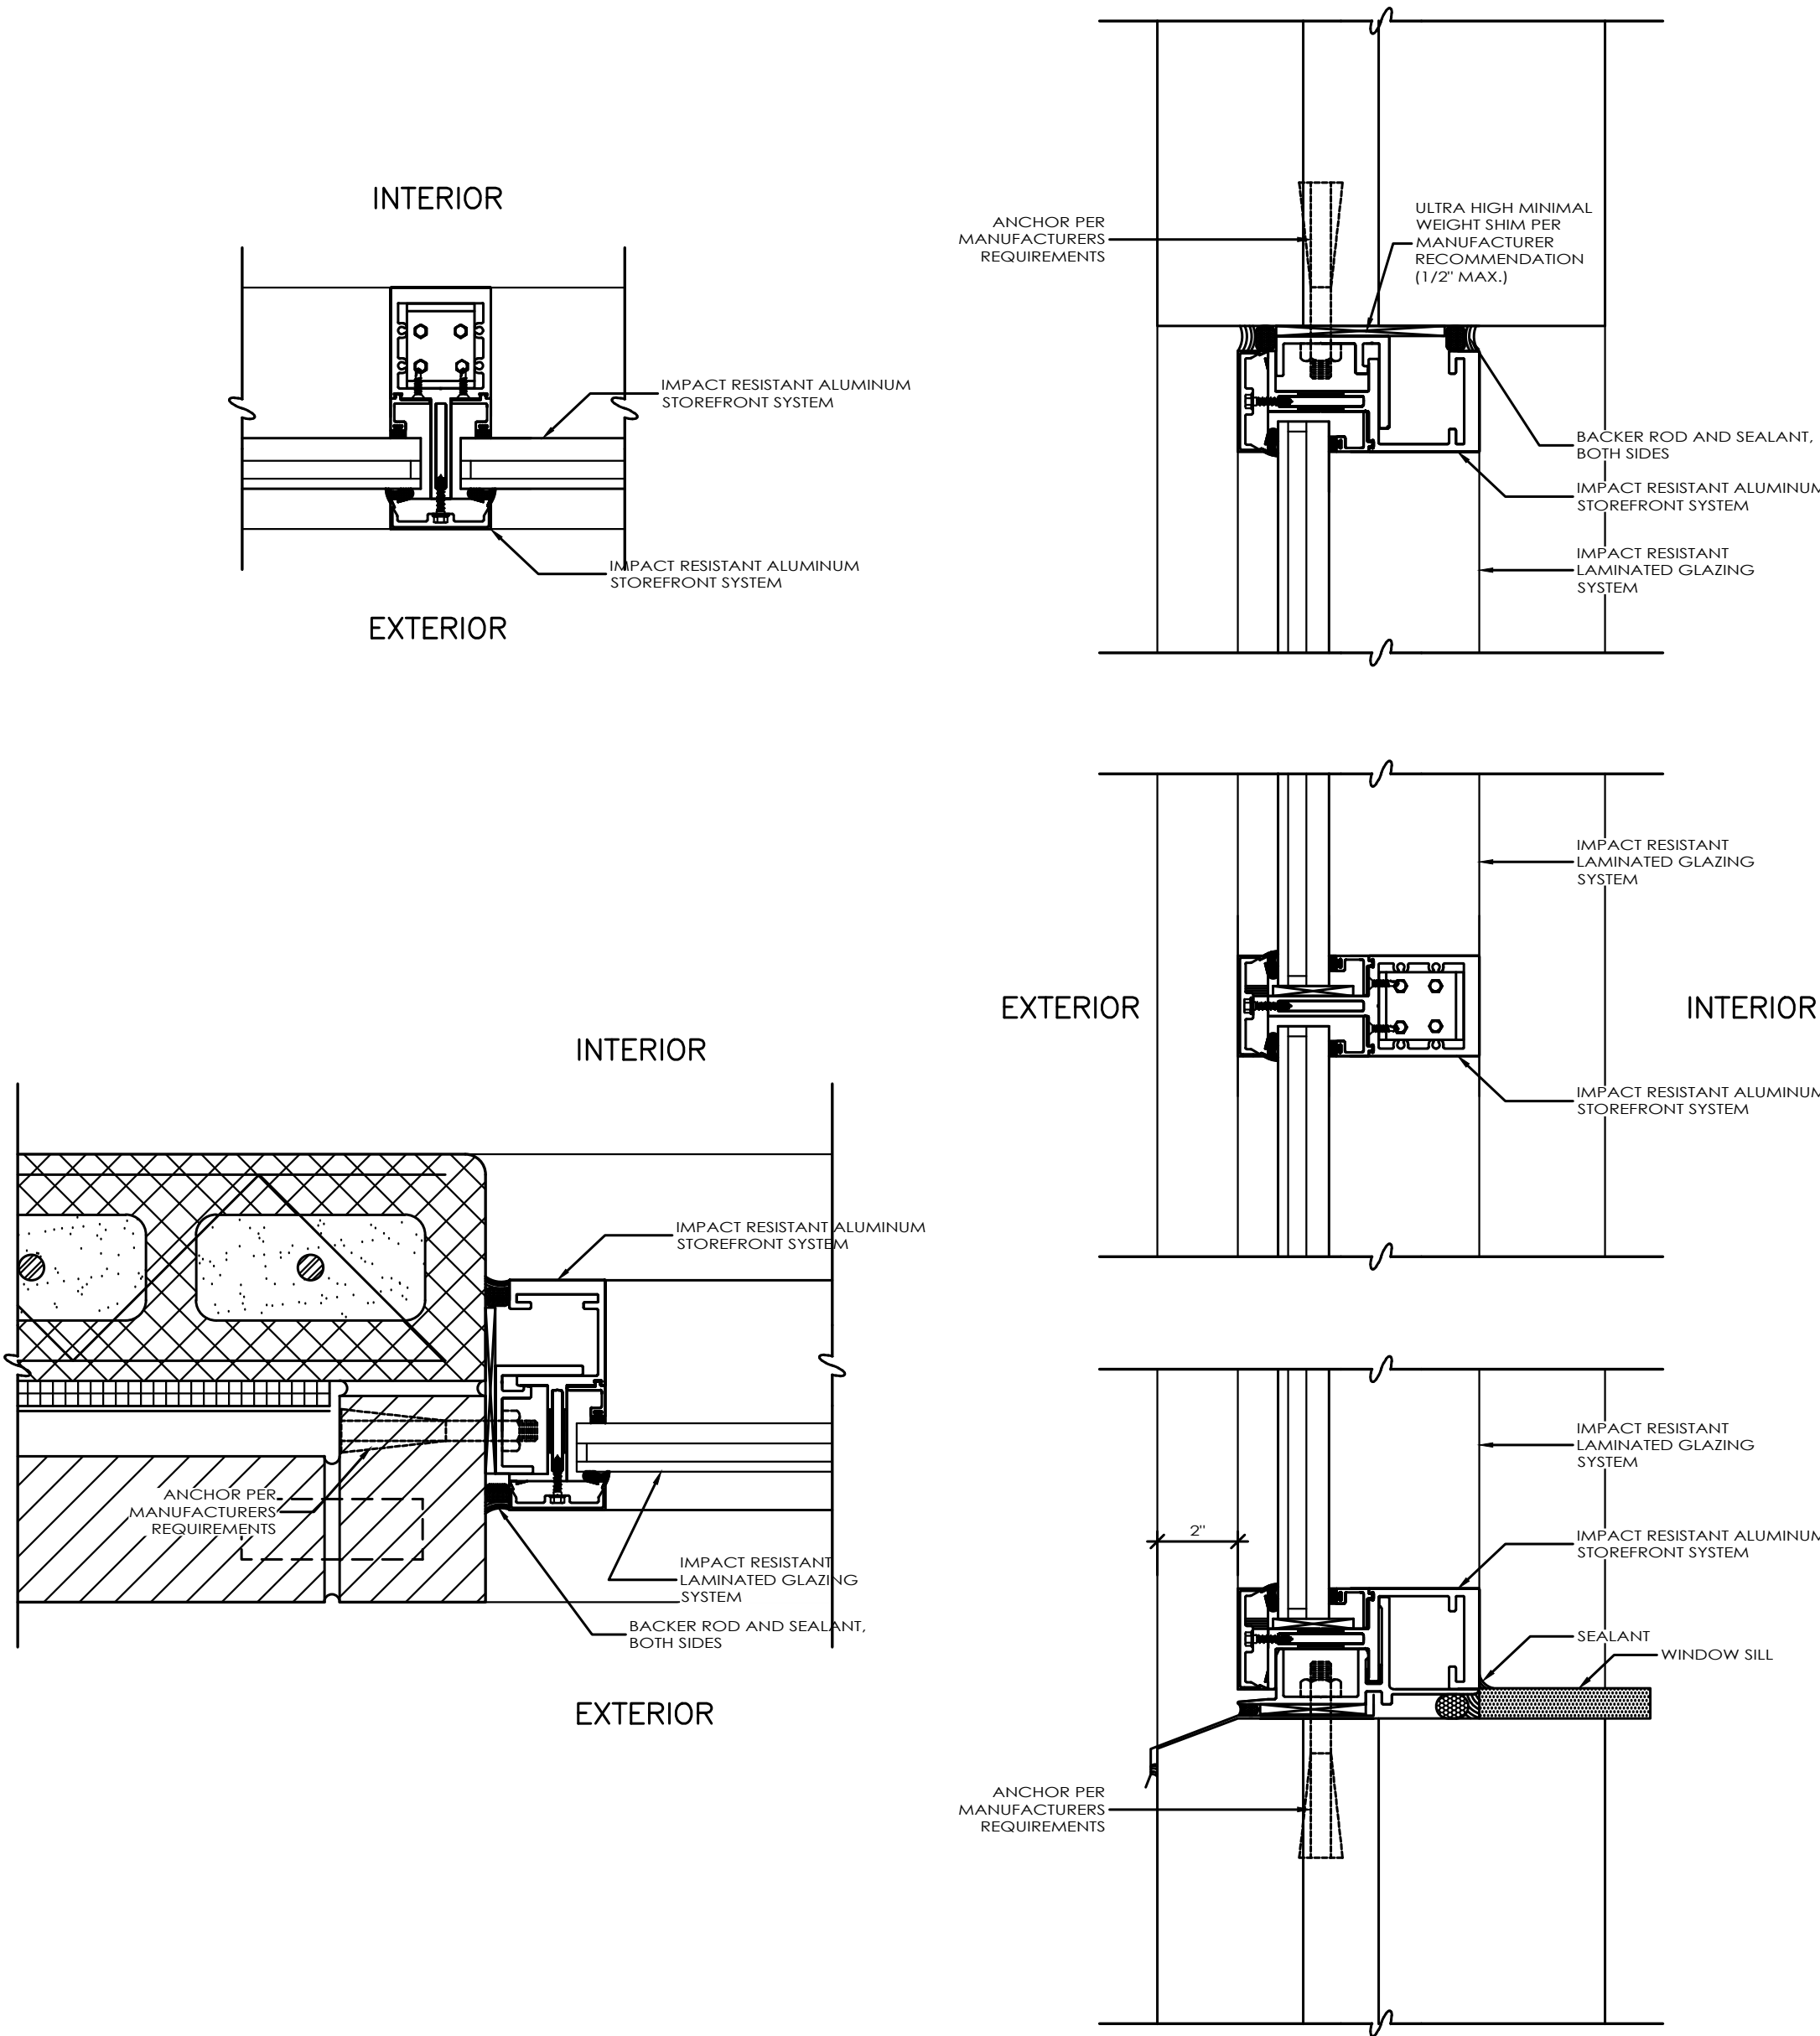

WINDOW HEAD, JAMB AND SILL DETAILS
SCALE: 3/8"= 1'-0"

2
A3.01

Houston J. Lirette, Jr.
A Professional Architectural Corporation
American Institute of Architects - national council of architectural registration boards
179 Enterprise Drive, Houma, Louisiana 70360
(888) 801-1484 fax (888) 801-0190 e-mail houston@harchitect.com

RENOVATION TO
BOURG SUPERMARKET
BOURG, LOUISIANA 70343

FILE NAME: B22-A3.01.DWG
PLOT DATE: 7/19/22


SECTION AND DETAILS

B22-1121
PROJECT NUMBER

PROJ. DATE: 7/19/22
DRAWN BY: BMC
CHK'D BY: HJL

REVISION	REV. DATE
△	
△	
△	

A3.01
SHEET NUMBER

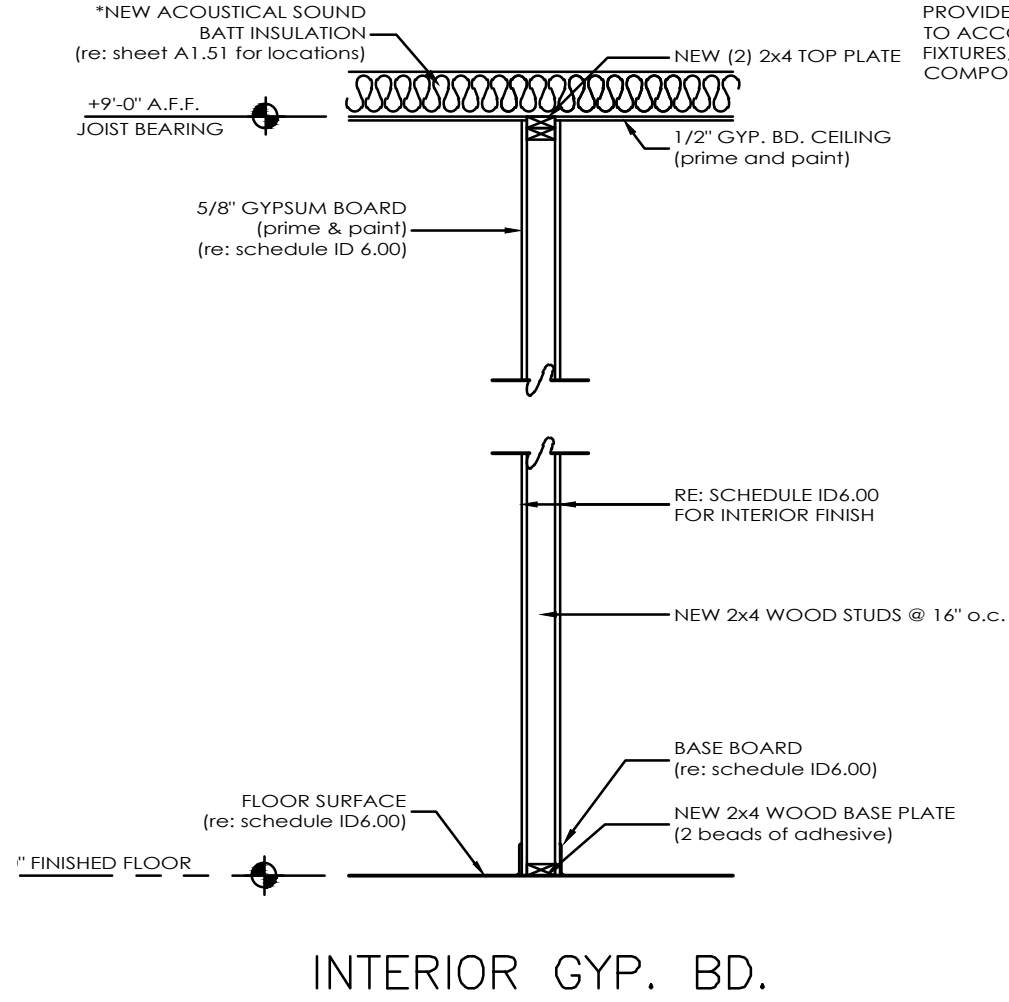


PARTITION 'A'

SCALE: 1/2"= 1'-0"

1
A3.53

*GENERAL NOTES:
PROVIDE ACOUSTICAL SOUND BATT INSULATION IN CEILING AS SHOWN ON SHEET A1.51.

PROVIDE WOOD BLOCKING IN WALLS TO ACCOMMODATE WALL HUNG FIXTURES, SHELVING AND OTHER COMPONENTS.

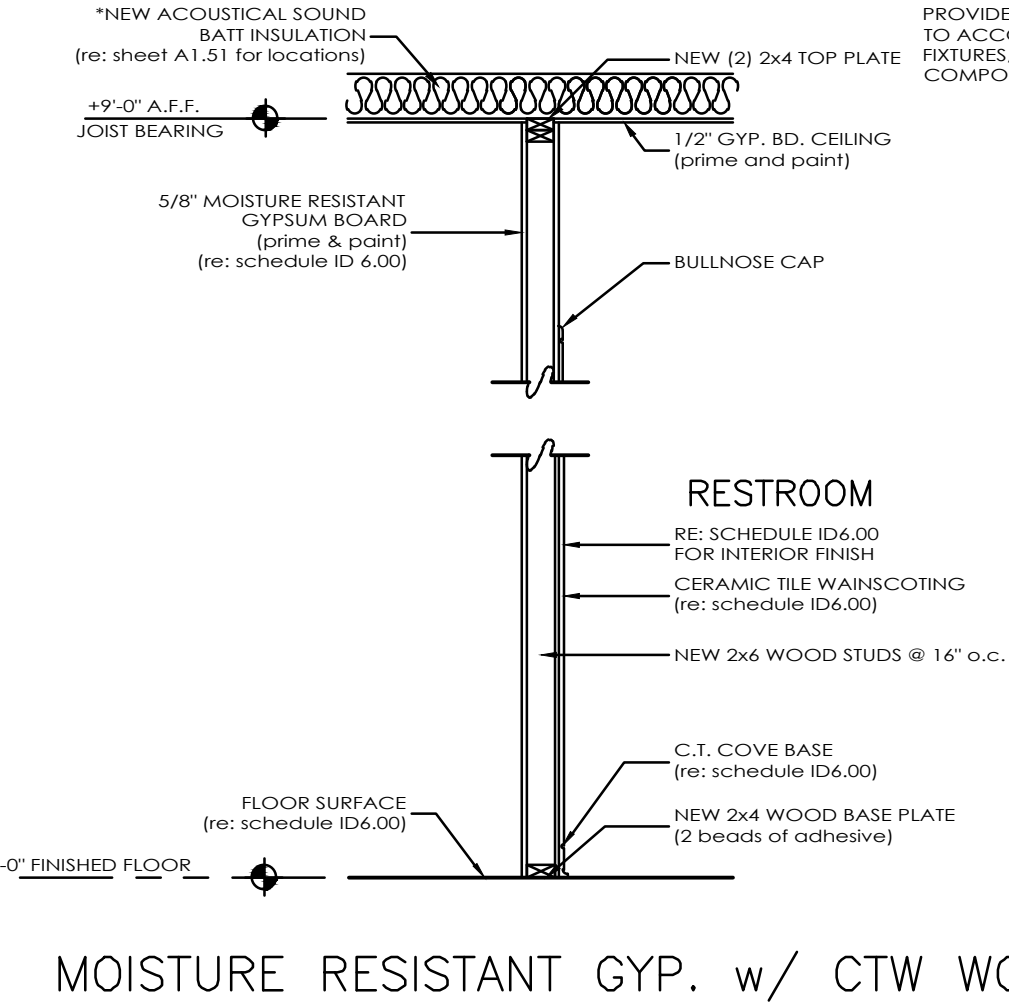


PARTITION 'B'

SCALE: 1/2"= 1'-0"

2
A3.53

*GENERAL NOTES:
PROVIDE ACOUSTICAL SOUND BATT INSULATION IN CEILING AS SHOWN ON SHEET A1.51.


PROVIDE WOOD BLOCKING IN WALLS TO ACCOMMODATE WALL HUNG FIXTURES, SHELVING AND OTHER COMPONENTS.

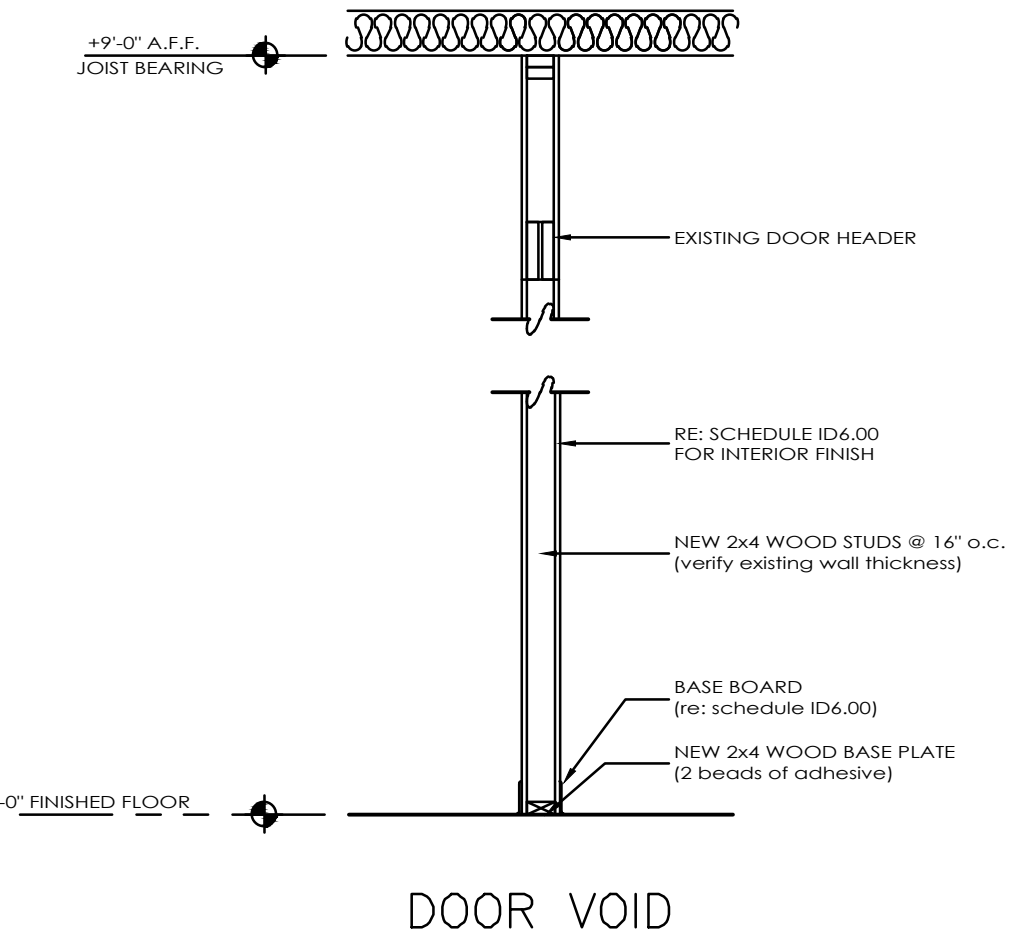


PARTITION 'C'

SCALE: 1/2"= 1'-0"

3
A3.53

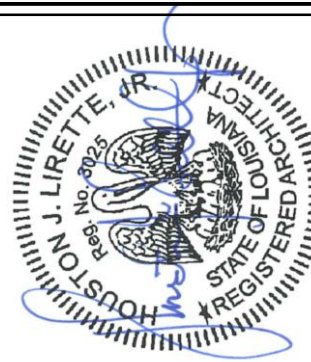

Houston J. Lirette, Jr.
A Professional Architectural Corporation
american institute of architects - national council of architectural registration boards
179 Enterprise Drive, Houma, Louisiana 70360
(885) 881-1484 fax (885) 881-0180 e-mail houston@harchitect.com

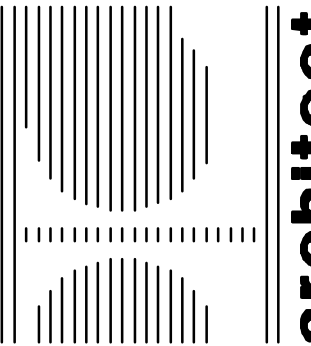

architect

RENOVATION TO
BOURG SUPERMARKET
1512 COUNTRY DRIVE
BOURG, LOUISIANA 70343

FILE NAME: B22-A3.53.DWG
PLOT DATE: 7/19/22

PARTITION TYPES

B22-1121
PROJECT NUMBER

PROJ. DATE: 7/19/22
DRAWN BY: BMC
CHK'D BY: HJL

REVISION	REV. DATE
△	
△	
△	

A3.53
SHEET NUMBER