


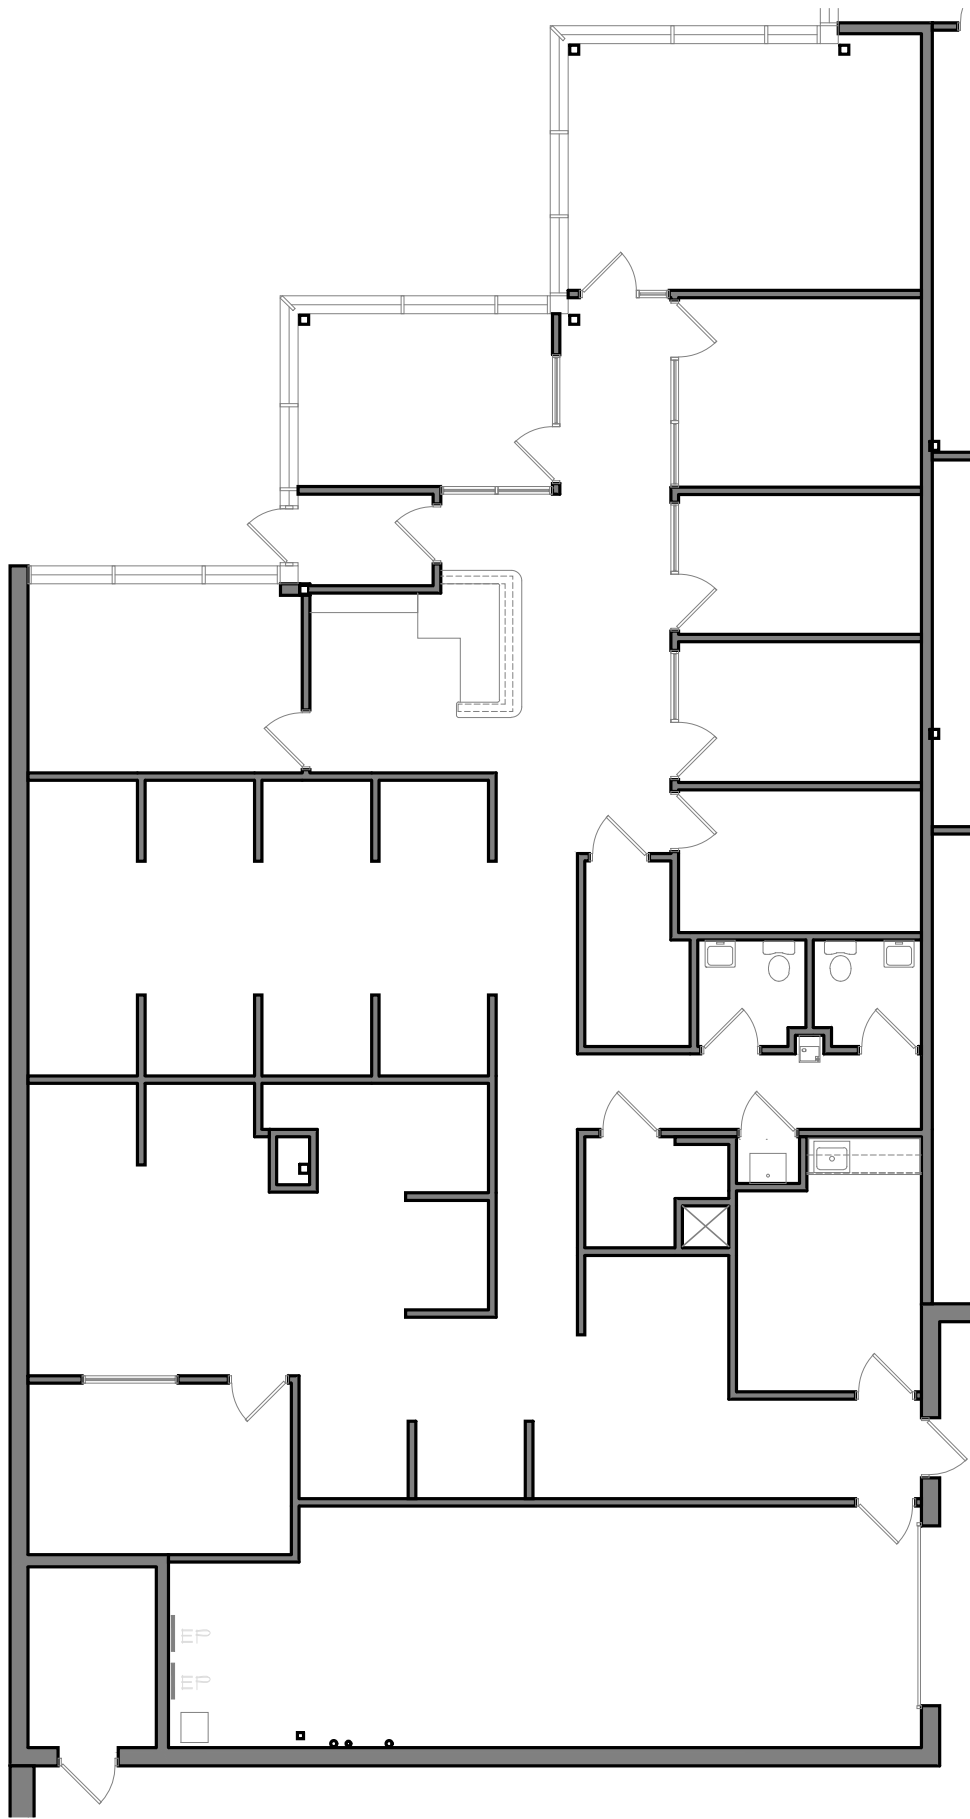

### Floor Plan

Scale: 3/32"=1'-0"

Suite 100:

Office = 3,557 s.f.

Whse = 445 s.f.

Total = 4,002 s.f.

### Building Plan

