


WINTON STREET (50.0' L.O.)


LOT No. 2A

AREA:
38,837 S.F. = 0.8916 AC.

#73 RIVER STREET

TWO STORY BLOCK BUILDING

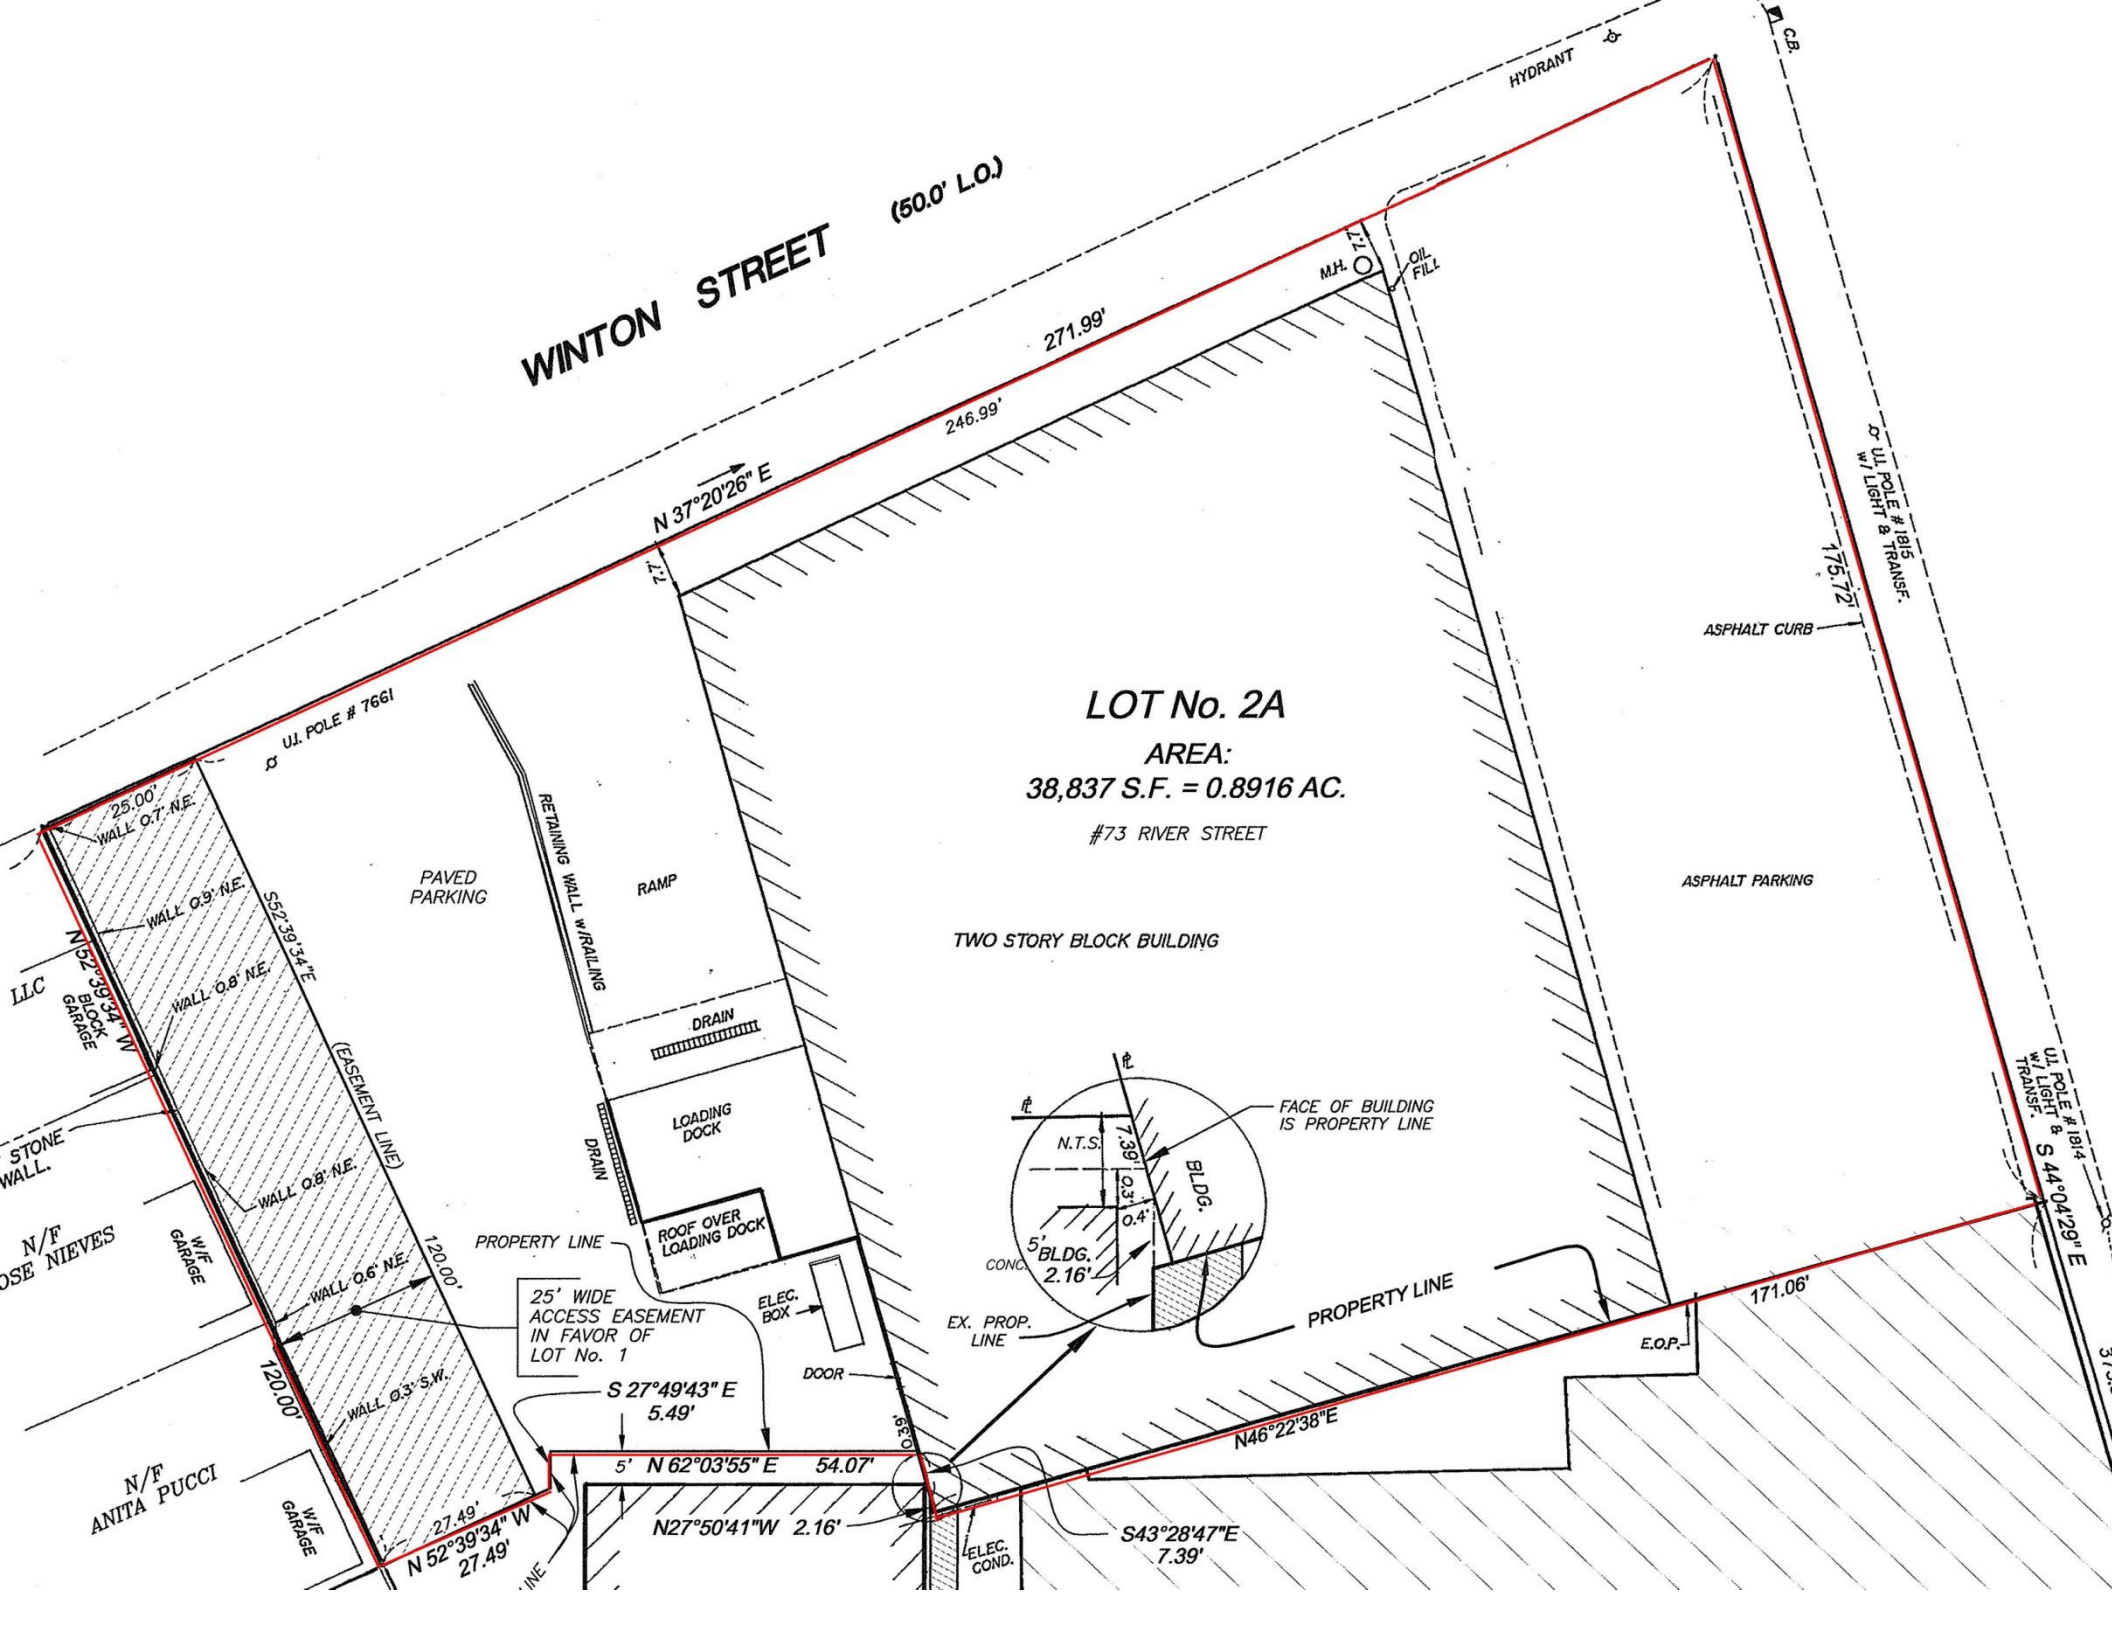

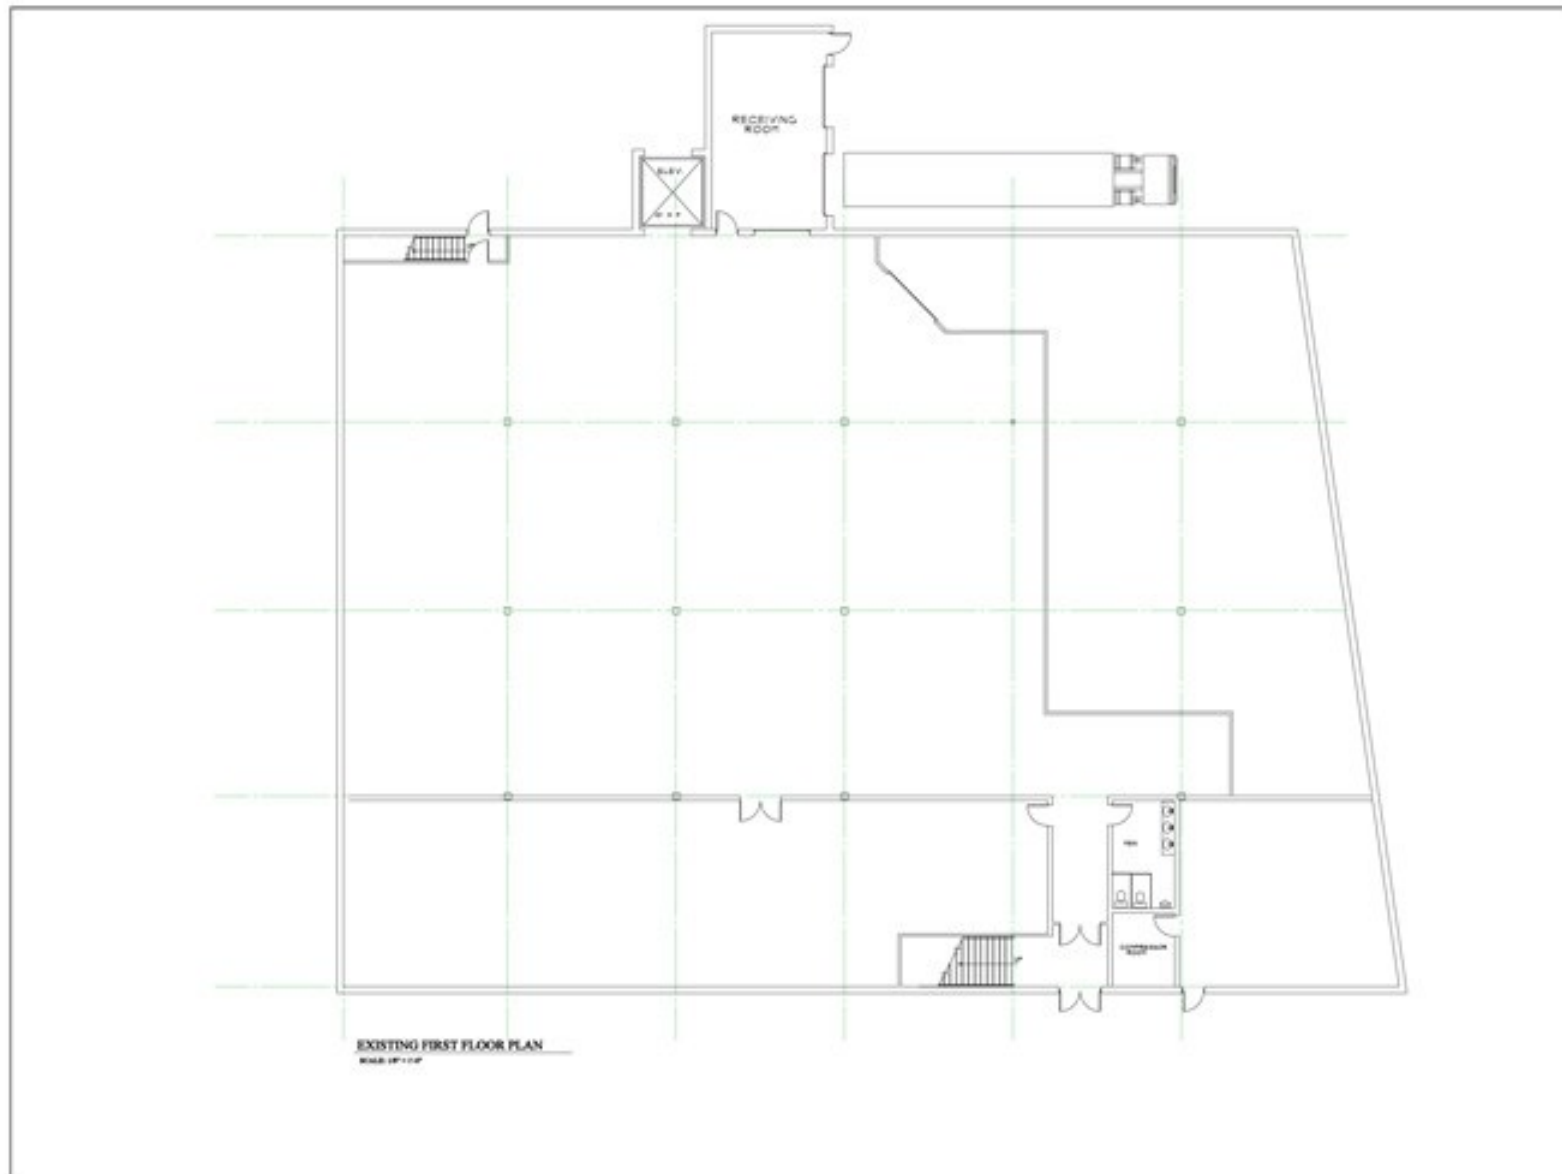

A. S. S.	
DATE	ISSUE

LA
LANCASTER ASSOCIATES
ARCHITECTURE & PLANNING
BRIDGEPORT, CT. 06605
TEL: (203) 332 - 1340
FAX: (203) 332 - 1340
EMAIL: jmlancaster1@gmail.com


FIRST FLOOR
73
RIVER STREET
BRIDGEPORT, CT.

Drawing Title
EXISTING FIRST FLOOR
PLAN

Date see above	Drawing Number
Scale 1/8" = 1'-0"	EX-1
10/20/2011	

73 River Street, Bridgeport, CT

First Floor Plan

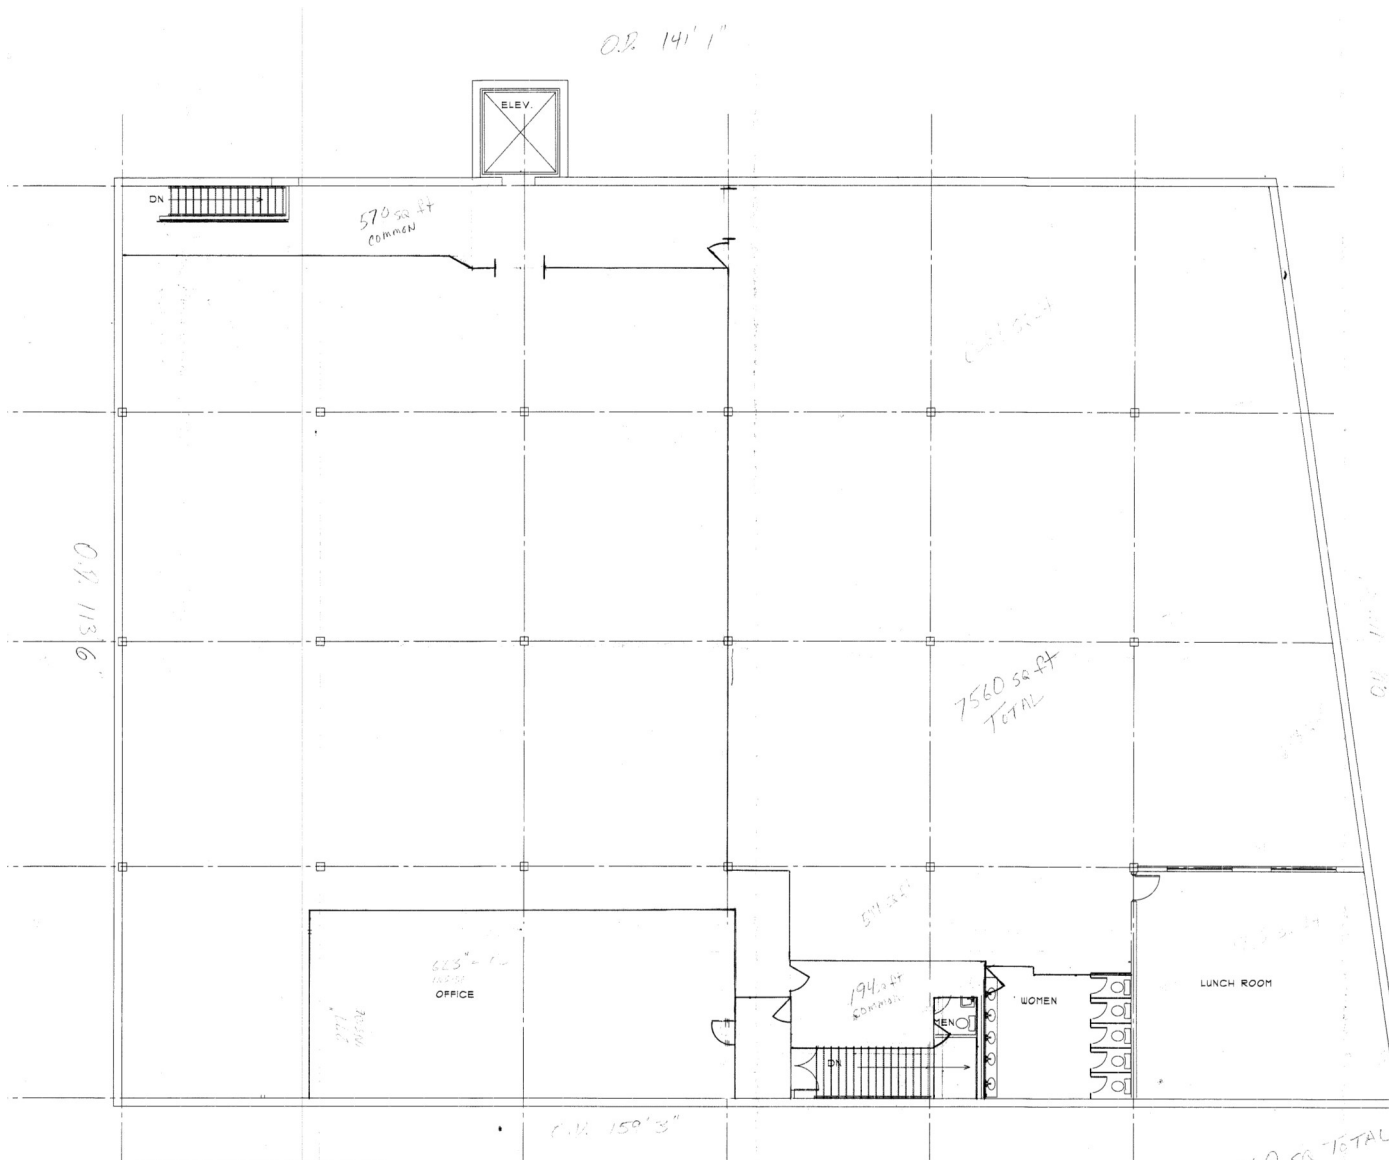

EXISTING SECOND FLOOR PLAN
SCALE: 1/8" = 1'-0"

7560 sq TOTAL (inc. 1st)
700 sq common floor
640 sq stairs / elevator
& restrooms

8 - 13-12	
DATE	ISSUE

LA

LANCASTER
ARCHITECTURE LLC
BRIDGEPORT, CT. 06605
TEL: (203) 451-4638
FAX: (203) 332-1340
EMAIL: jim@lanaster11@gmail.com

SECOND FLOOR

73

RIVER STREET
BRIDGEPORT, CT.

Drawing Title
EXISTING SECOND FLOOR
PLAN

Date SEE ABOVE	Drawing Number
Scale 1/8" = 1'-0"	EX-2
THREVER ABC	