


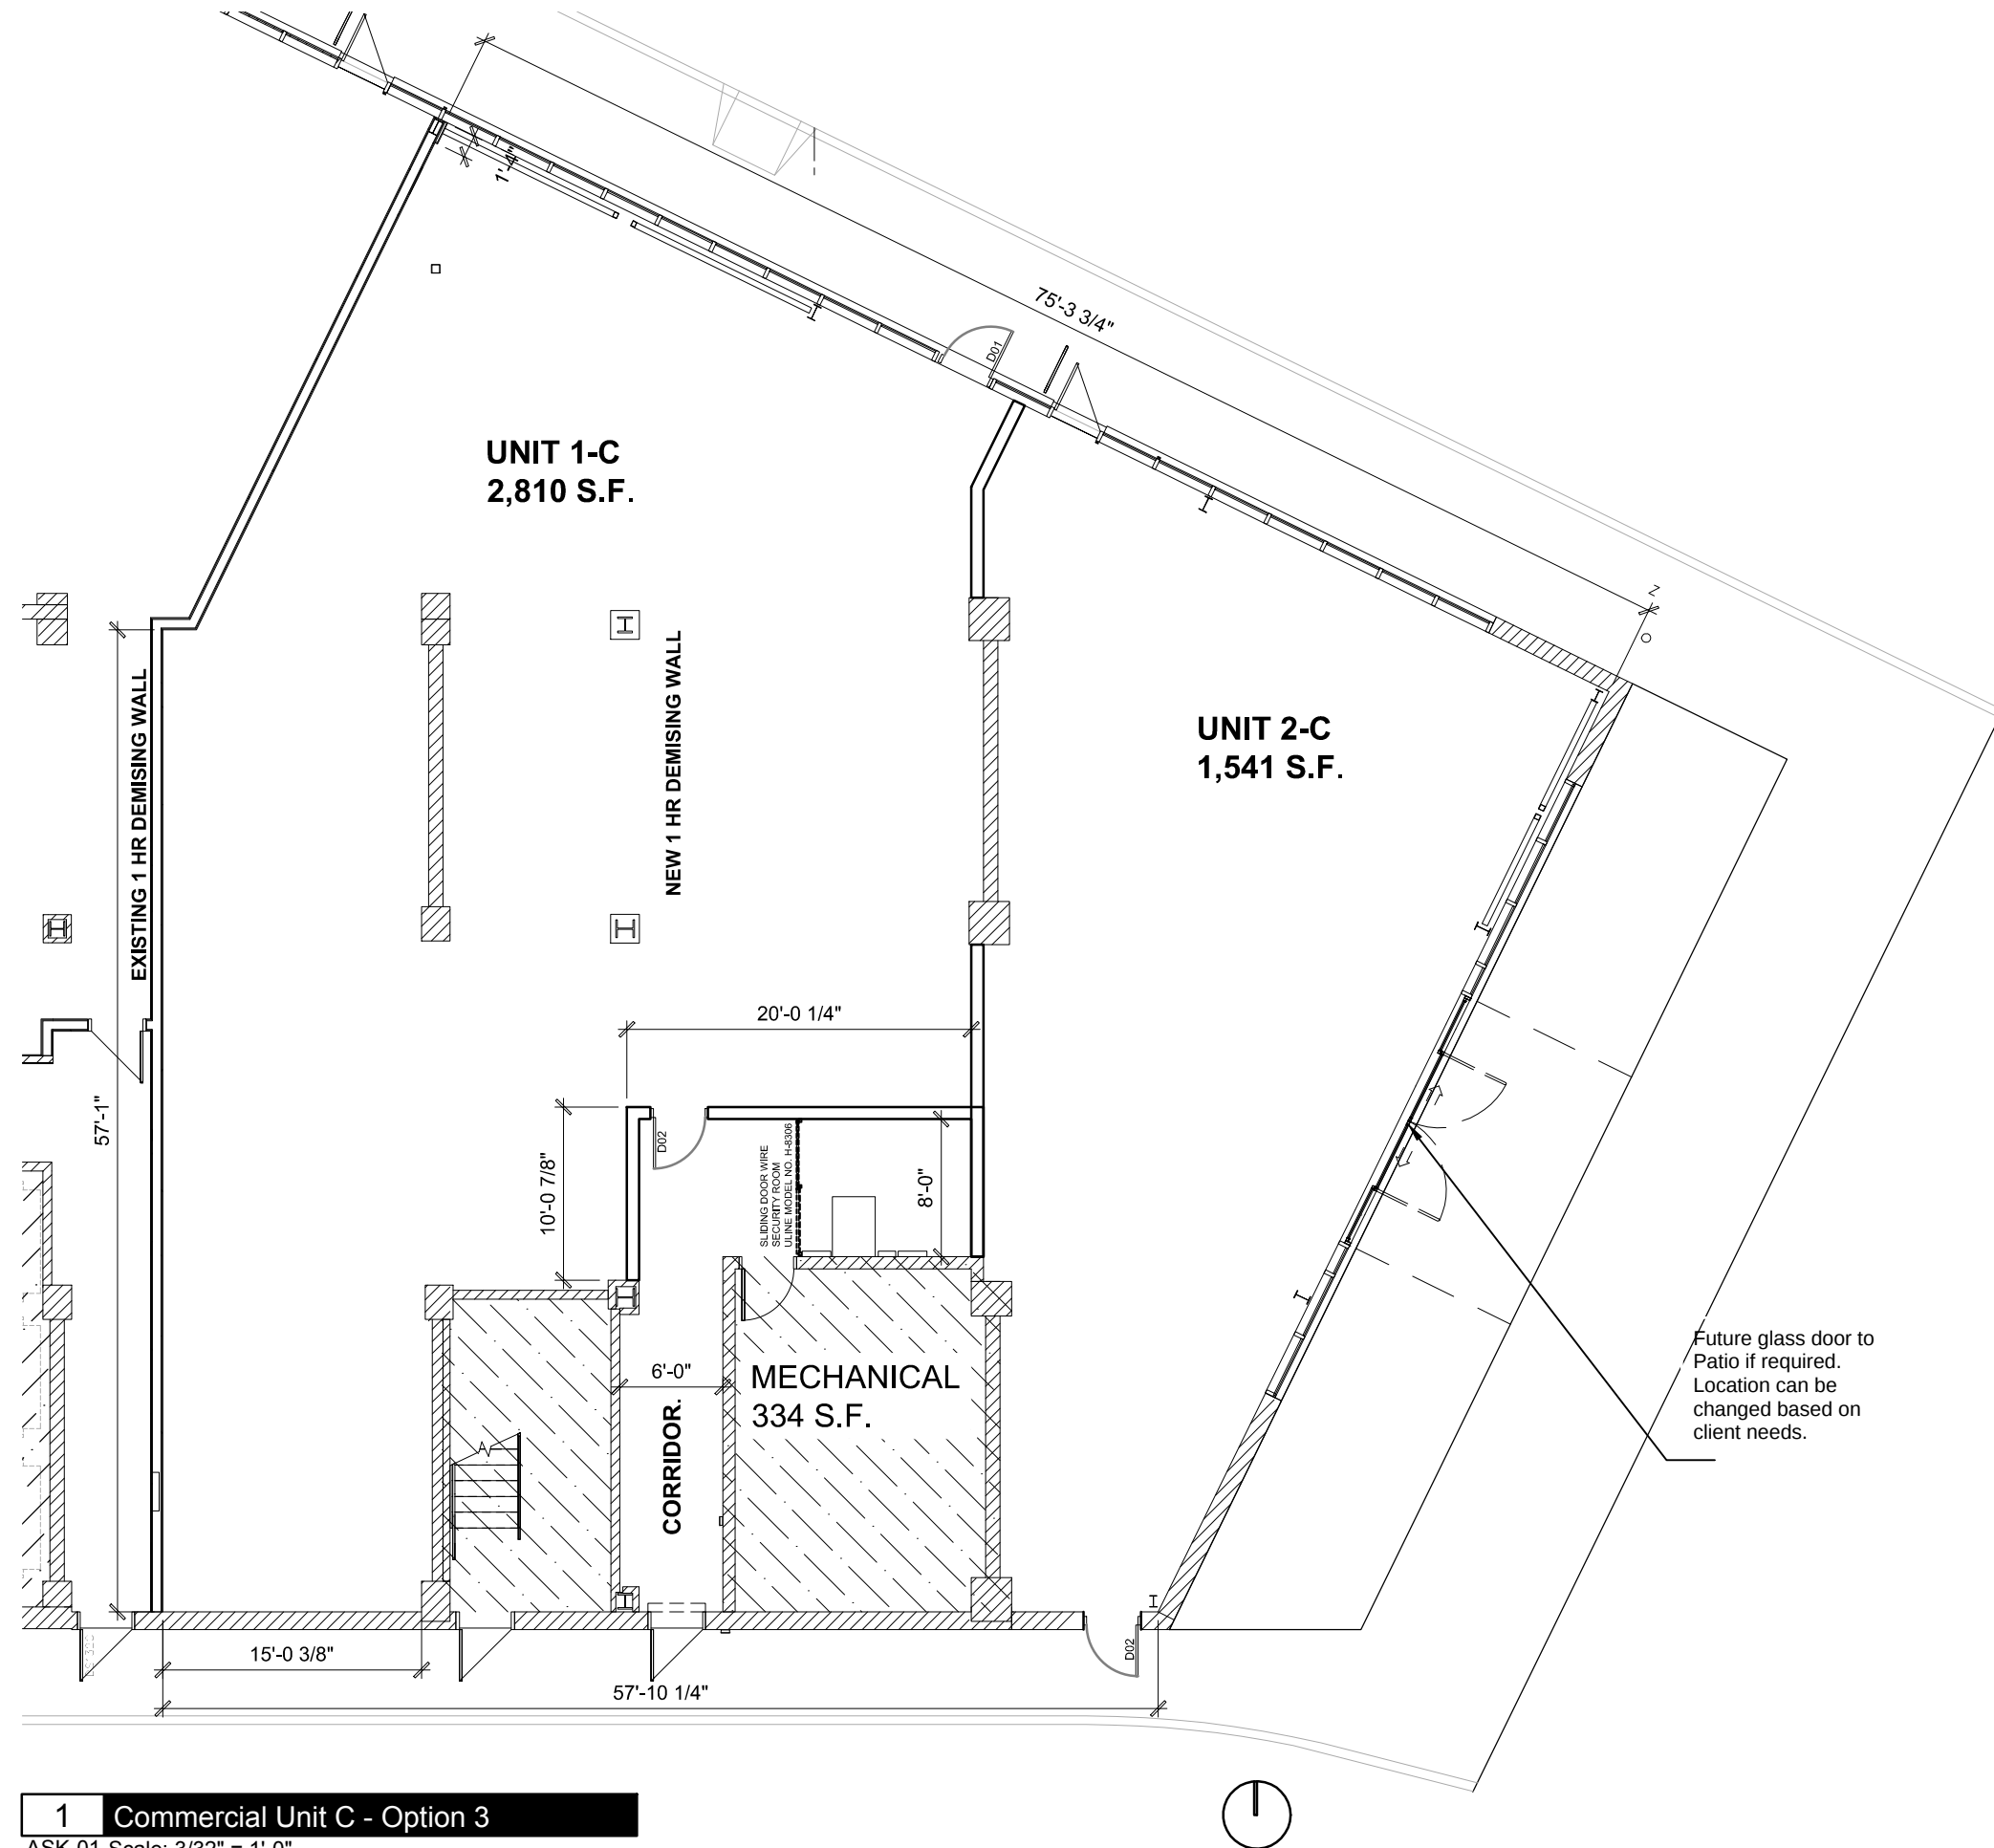

1 Commercial Unit C - Option 3
ASK-01 Scale: 3/32" = 1'-0"

Size Architecture

605-63 Albert Street
Winnipeg, Manitoba R3B 1G4
T 204-292-0878
www.sizearchitecture.com
Project Number 25-0072

THE HALO
COMMERCIAL UNIT C

Project Address
3025 PEMBINA HIGHWAY,
WINNIPEG, MANITOBA
Client

PRIVATE PENSION PARTNERS
REALTY SERVICES

Drawing
LEVEL 01 - FLOOR PLAN
COMMERCIAL UNIT - C
WITH NEW DEMISING WALL

ASK-01