



\\buehler\projects\2415\2415-1114\2415-1114.dwg 2/2/2025 2:28:12 PM jlm

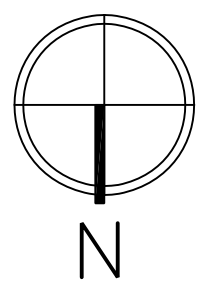

1 EXISTING FLOOR PLAN

1/16" = 1' - 0"

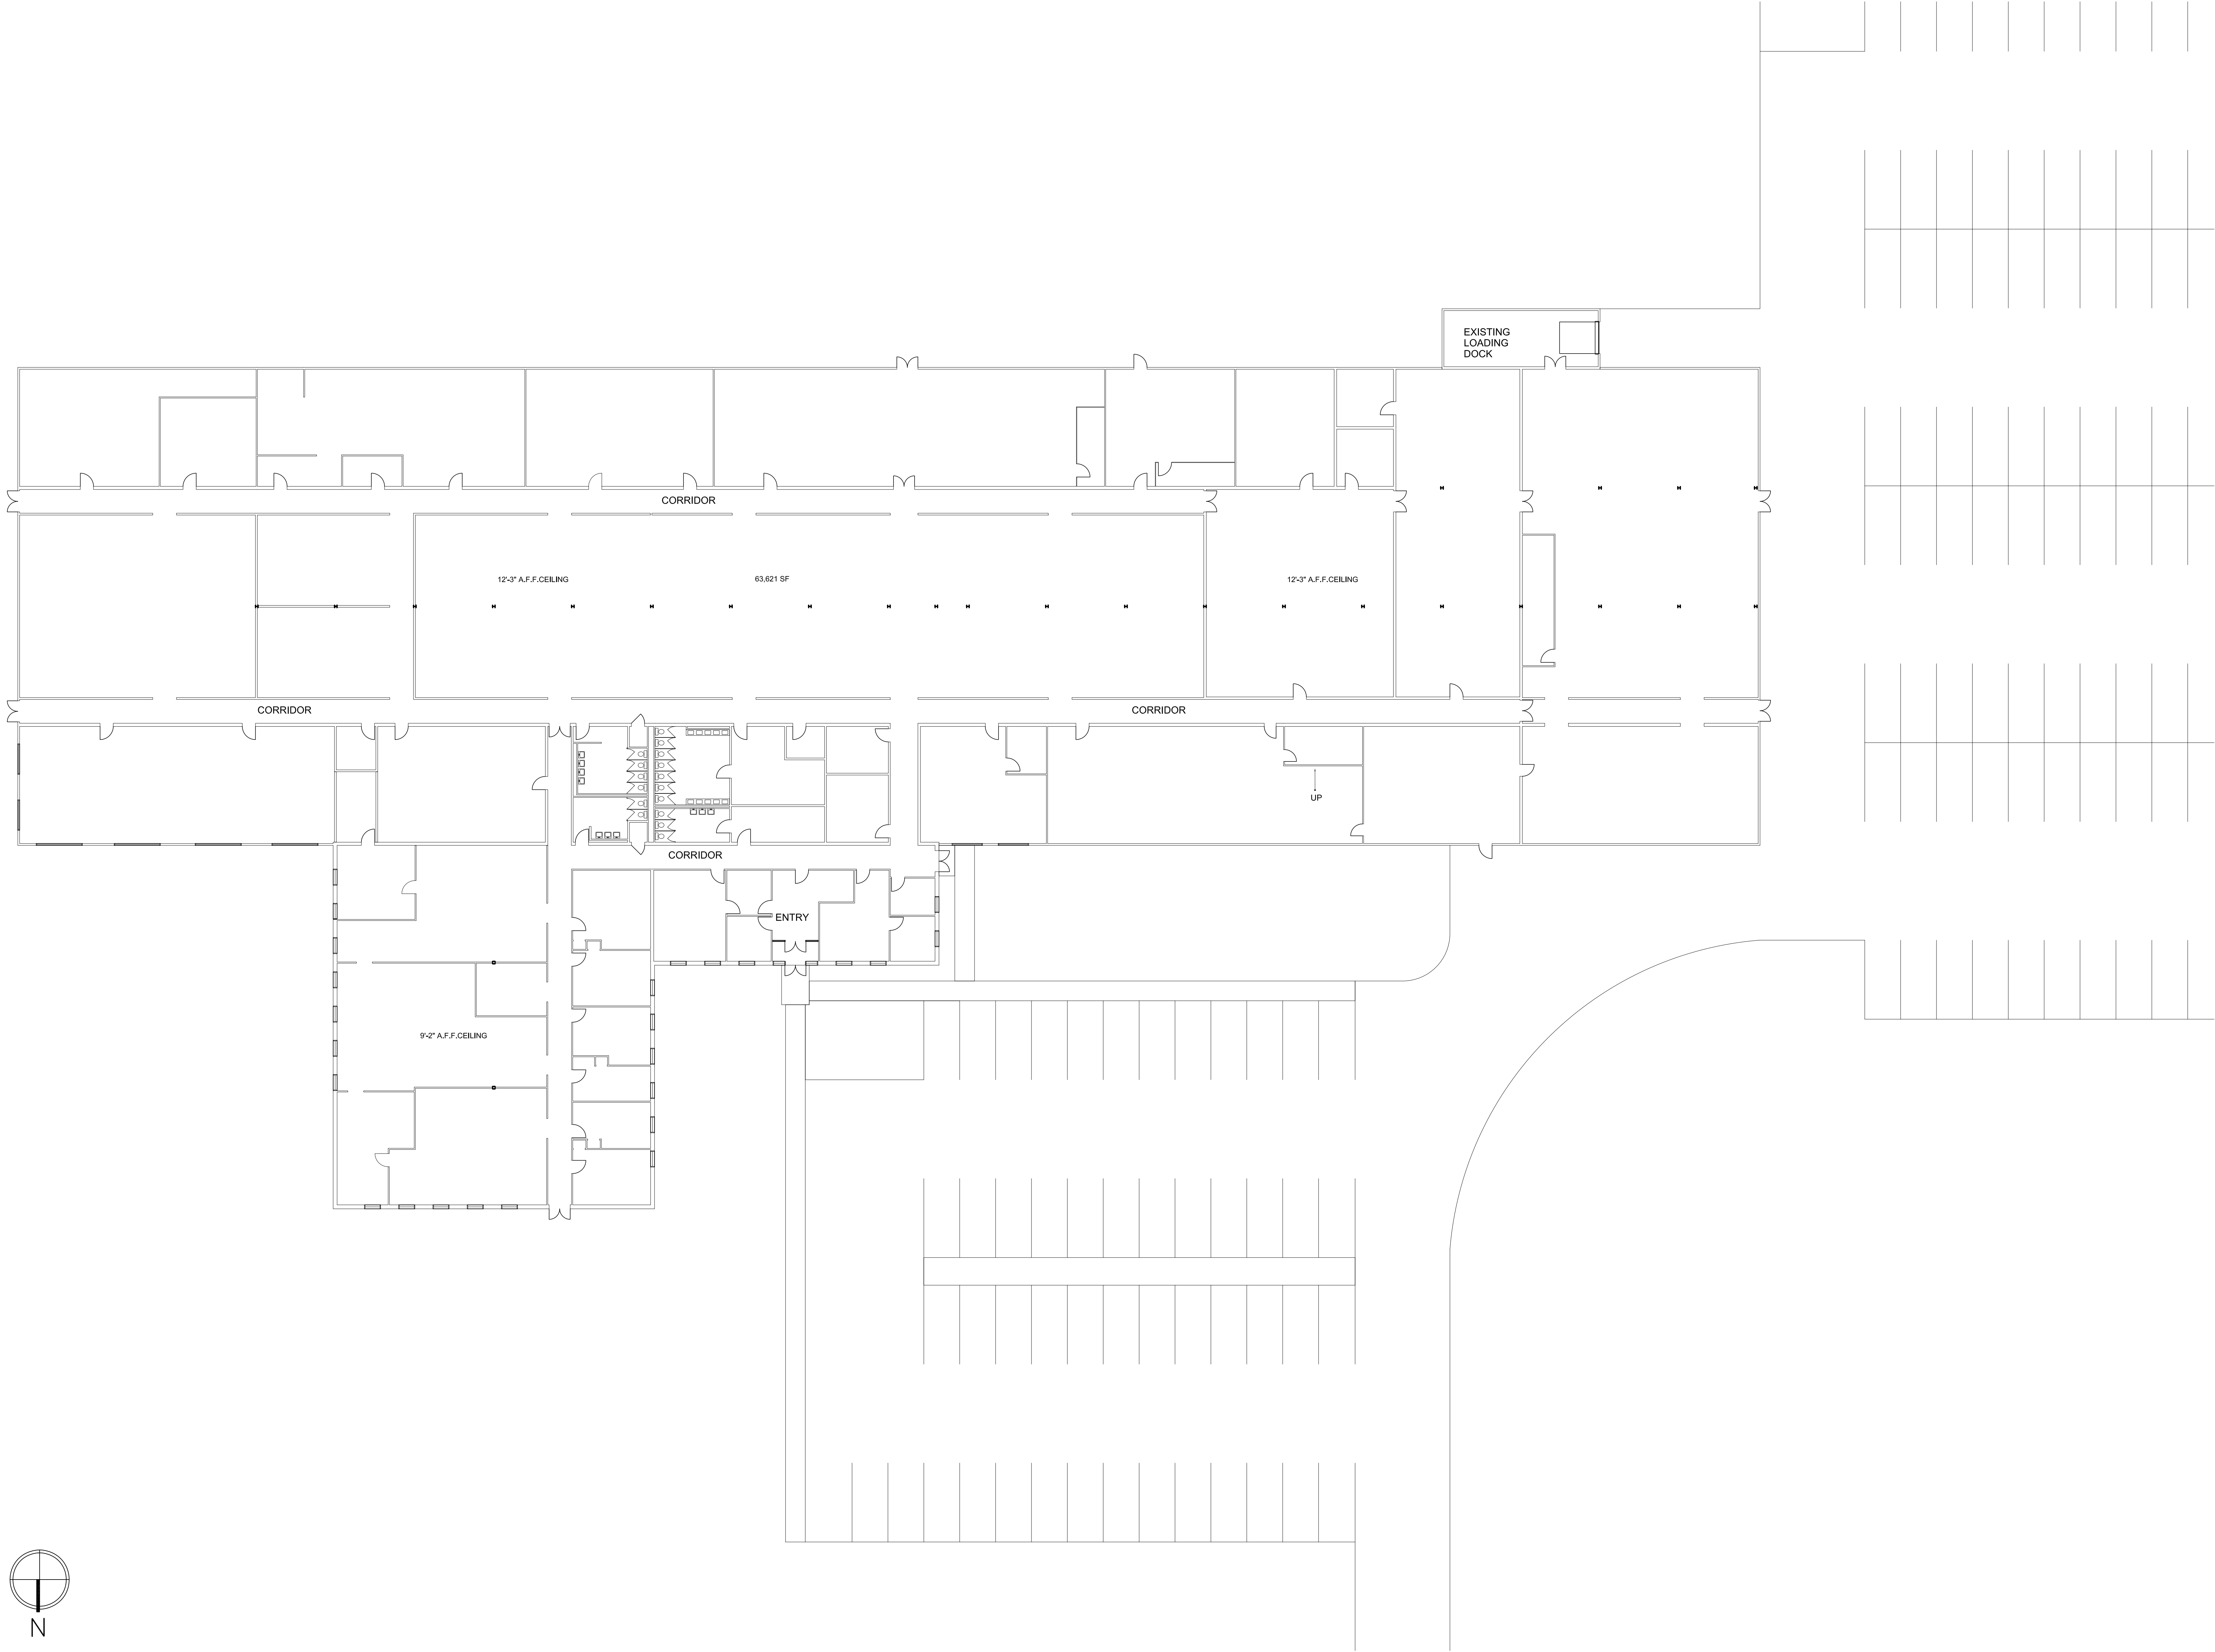

TOTAL AREA: 63,621 SF

NOT FOR CONSTRUCTION

REVISION:	
DRAWN:	---
CHECKED:	SAB
PROJECT NO.:	2415.11
ISSUED:	02/05/2025
DRAWING NO.	
A100	

©COPYRIGHT 2025 BUEHLER & ASSOCIATES, INC.
ALL RIGHTS RESERVED. THIS DRAWING IS THE PROPERTY OF
BUEHLER & ASSOCIATES, INC. AND IS AN INSTRUMENT OF
SERVICE. IT MAY NOT BE REPRODUCED OR ENCLOSED TO
OTHER PAPERS OR ANY PORTION THEREOF WITHOUT
WRITTEN AUTHORIZATION.

OFFICE RENOVATION
BLILEY OFFICE BUILDING
WEST GRANDVIEW BOULEVARD, ERIE, PA
EXISTING FLOOR PLAN