


707-715 North 4th Street,
Allentown, PA 18102-1801

North Ellinger Street

West Green Street

North Tilghman Street

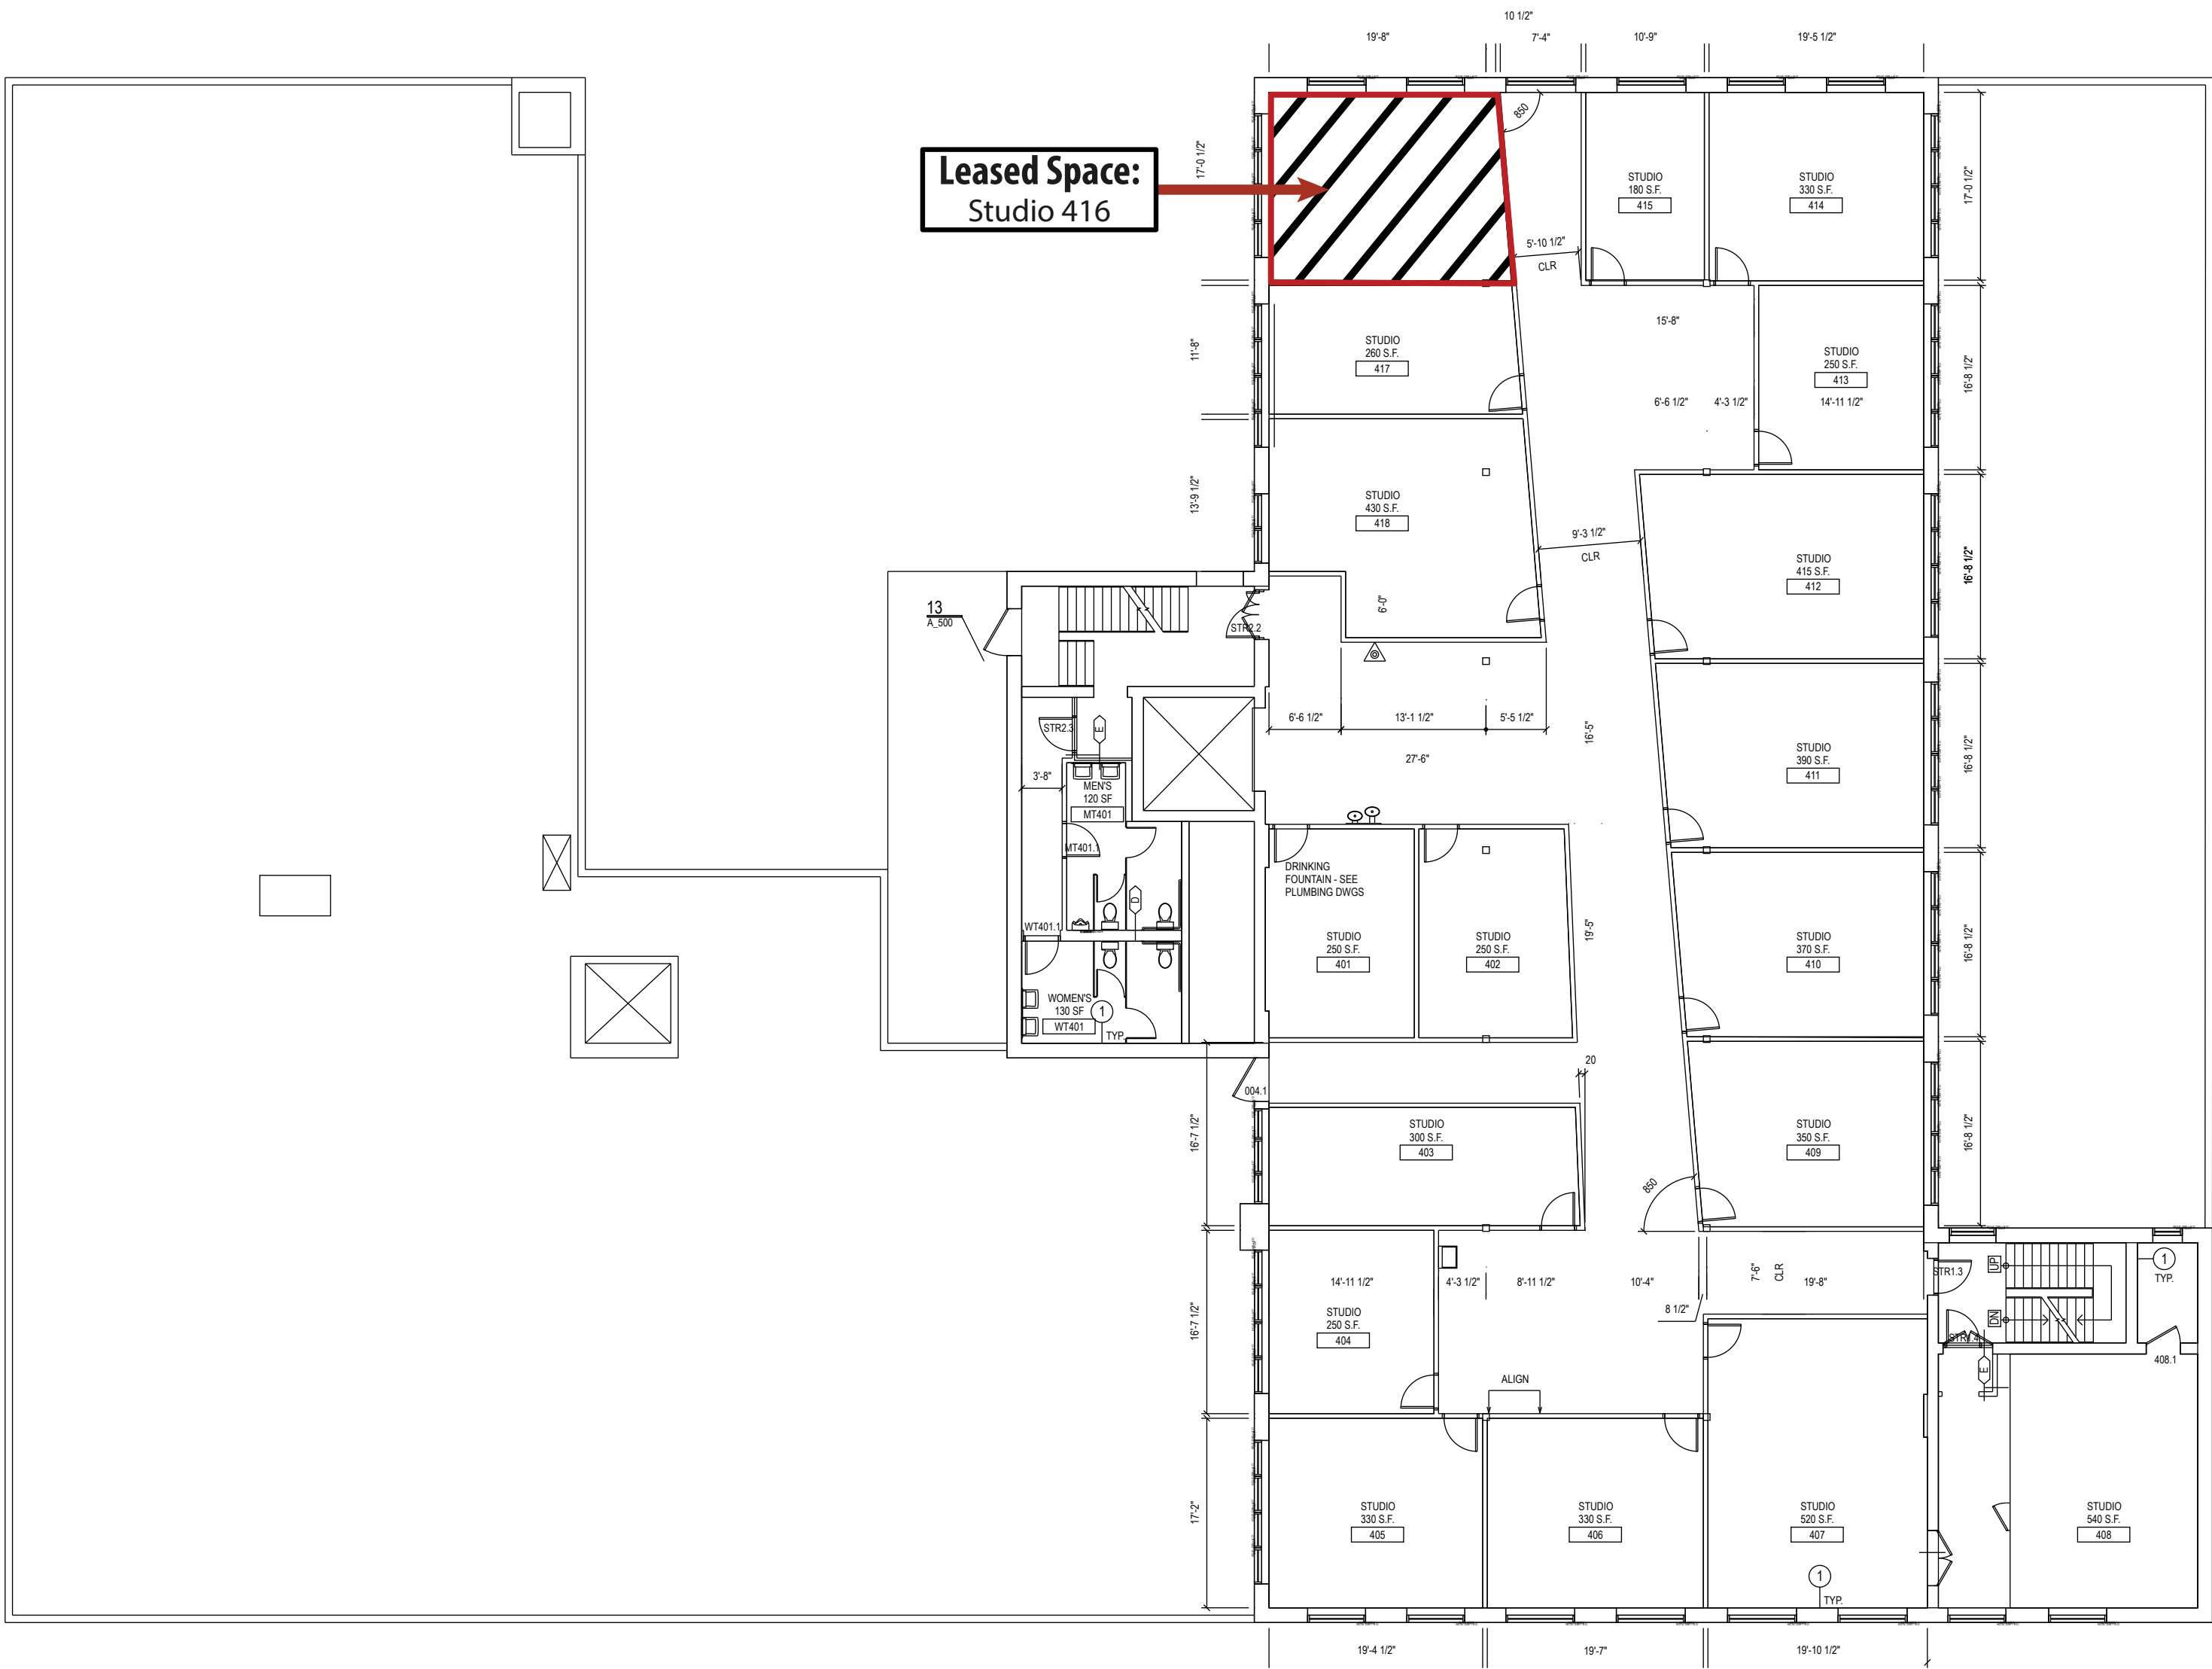

North 4th Street

SCALE 1/8" = 1'-0"
FOURTH FLOOR PLAN
A_102

FIXTURES
2 MALE W.C., 2 LAVS
2 FEMALE W.C. + 2 LAVS
1 DRINKING FOUNTAIN
1 SERVICE SINK
B: 5,995 / 100 = 60 PERSONS
STUDIOS
A 180 - 300= 6
B 301 - 400 = 7
C 401 - 550= 5
TOTAL = 18