


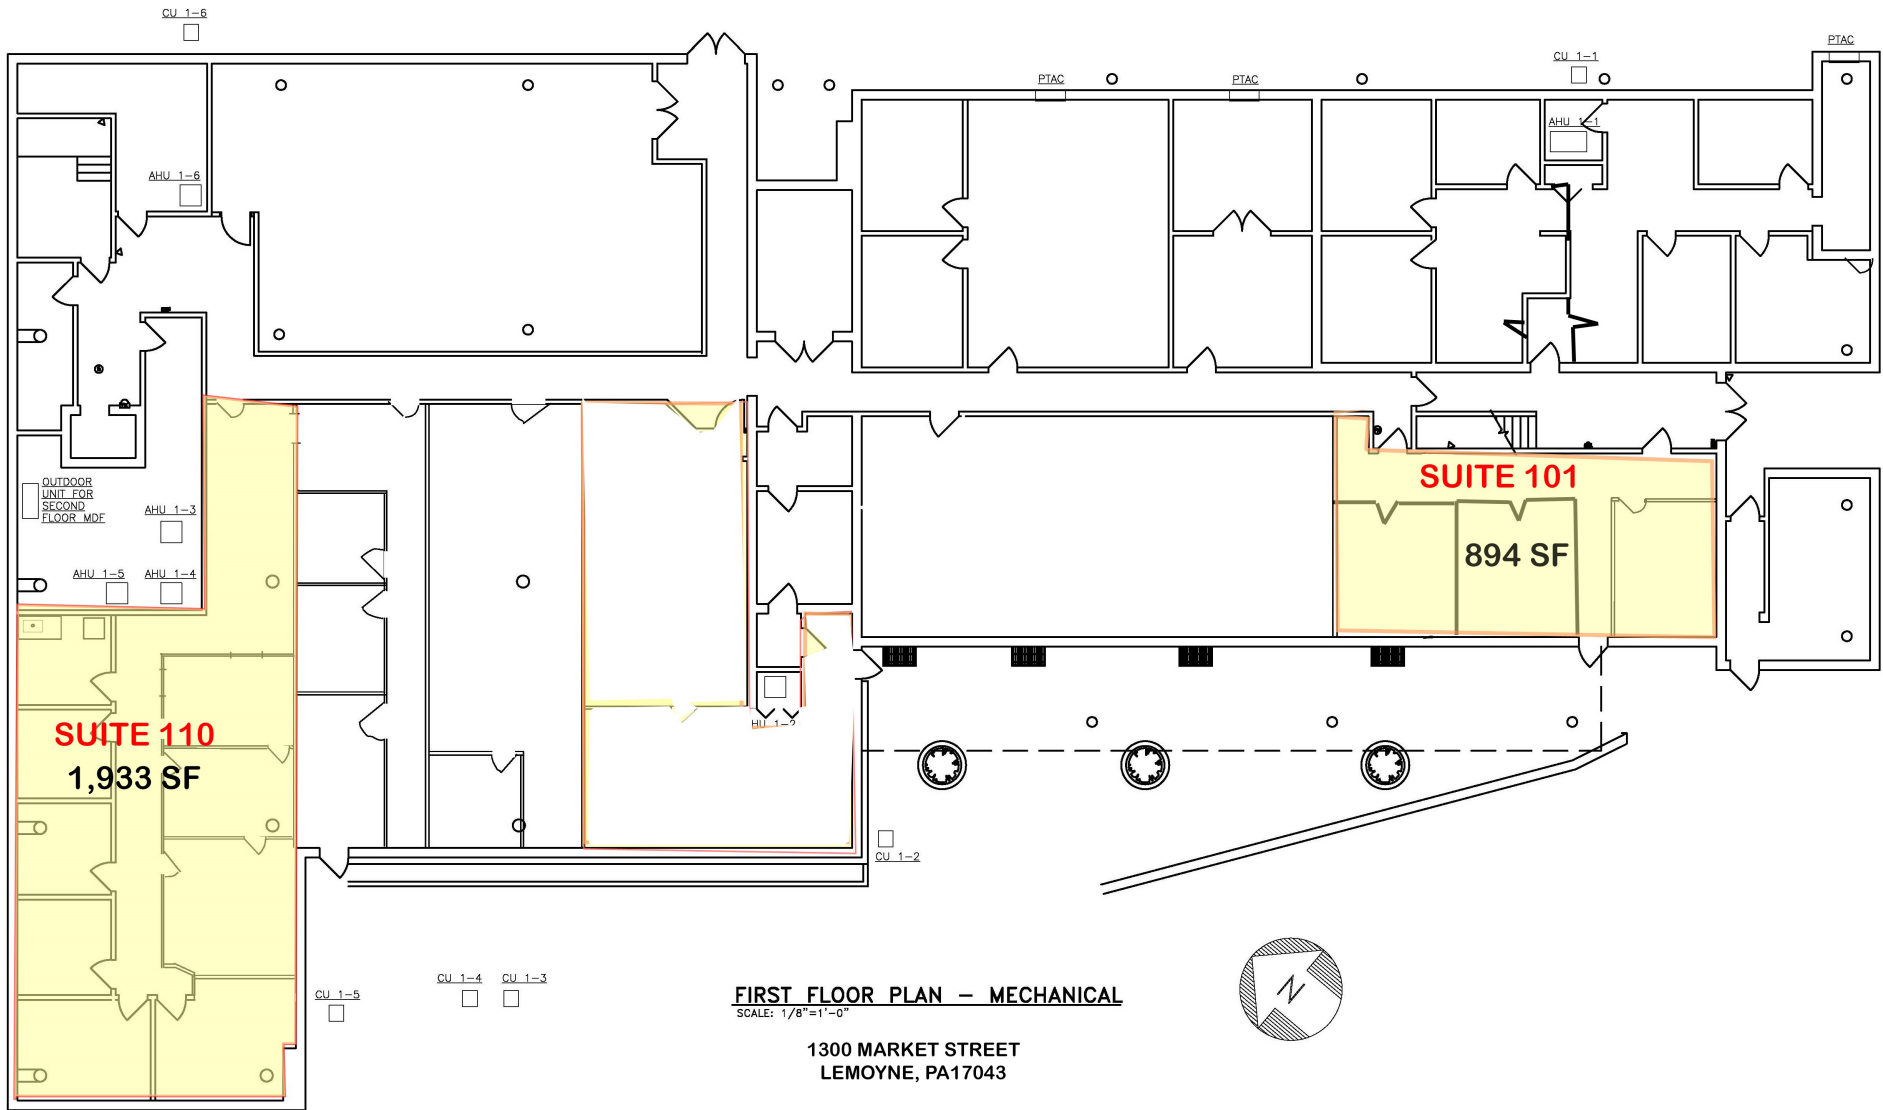

FIRST FLOOR PLAN — MECHANICAL
SCALE: 1/8"=1'-0"

1300 MARKET STREET
LEMOYNE, PA17043