


GENERAL NOTES:

NEW WALL: EXTEND MIN OF 6" ABOVE NEW FINISHED CEILING.

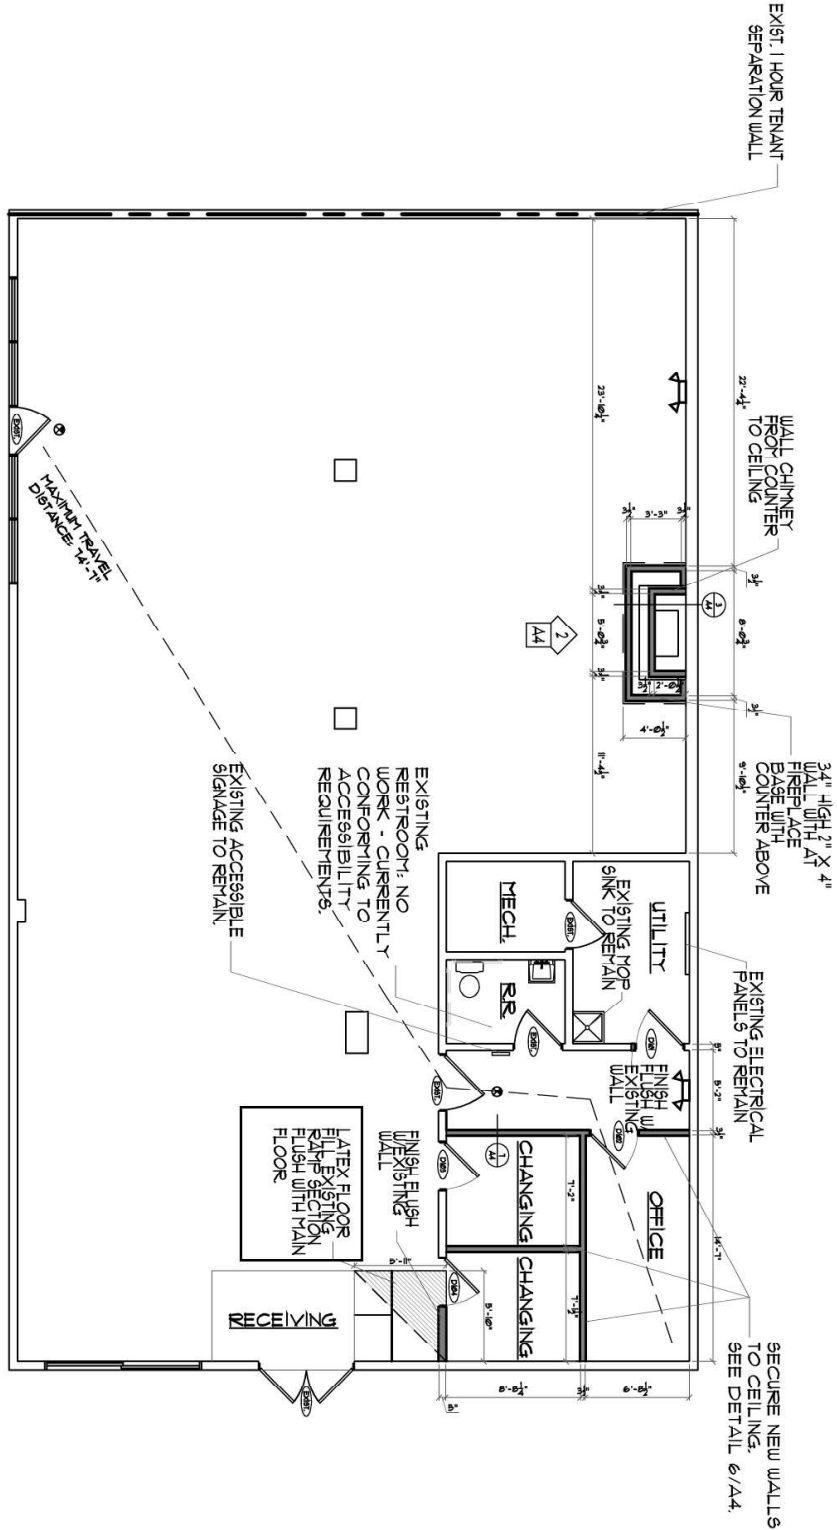

3 PROPOSED FLOOR PLAN
A1 SCALE: 1/8" = 1'-0"
NORTH

 THERMOPLASTIC EMERGENCY LIGHT. PROVIDES MIN. 90 MINUTES OF ILLUMINATION, HIGH IMPACT THERMOPLASTIC HOUSING, MAINTENANCE FREE LEAD CALCIUM BATTERY. SIMILAR TO LITHONIA ELT12.
 LED EXIT SIGN THERMOPLASTIC HOUSING, IMPACT AND SCRATCH RESISTANT UV STABILIZED, REPLACEMENT CHEMICALS, AUTOMATIC RECHARGE - SIMILAR TO LITHONIA L27BUBR20 ELN.

JAZZ BEAUTY SUPPLY

BUILD-OUT

BLOOMINGTON ROAD
CHAMPAIGN, ILLINOIS 61820

are the property and copyright of Andrew Fell, Architecture and Design and shall not be used on any other work except by written agreement with the Architect. Only written dimensions shall be used. Do not scale drawings. Dimensions shall be verified on the job site. Any discrepancy shall be brought to the notice of the Architect prior to the commencement of any work.

ANDREW FELL
ARCHITECTURE AND DESIGN

515 NORTH HICKORY STREET, SUITE 101
CHAMPAIGN, ILLINOIS 61820
PHONE: 217.583.2800
WWW.ANDREWFEEL.COM
EMAIL: andrewfell@comcast.net

PROJECT # 15081

DATE: 14 OCT 15

REVISION:

A1