
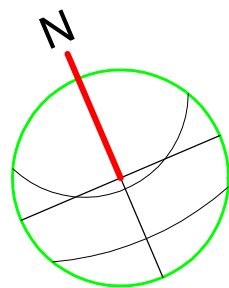


GENERAL PLAN NOTES:

- EXISTING DIMENSIONS ARE TO FINISHED FACE OF EXISTING SURFACES UNLESS NOTED OTHERWISE.
- NEW DIMENSIONS ARE TO FINISHED FACE OF WALL UNLESS NOTED OTHERWISE.
- ALL NEW WALLS ARE SHOWN IN SOLID HATCH, EXISTING WALLS ARE NON-HATCHED. SEE SHEET A005 FOR WALL TYPES
- SEE A001 TO A003 FOR ADDITIONAL CODE REQUIREMENTS.
- REFERENCE ELECTRICAL, MECHANICAL SHEETS FOR SYSTEM LOCATIONS & DETAILS.
- PROVIDE BLOCKING IN WALLS AS REQUIRED FOR EQUIPMENT MOUNTING.
- RECOMMEND SOUND ATTENUATION BATT AT TOILET ROOM AREAS, INCLUDING CEILING.
- FINAL FINISHES AND PAINT COLORS ARE TO BE SELECTED BY OWNER AND INSTALLED BY G.C. ENSURE FINISHES MEET CODE REQUIRED FLAME SPREAD REQ'S. SEE SHEET A001. SEE SHEET A500 FOR FINISH SCHEDULE.
- FIRE RATED CEILING / FLOOR ASSEMBLIES TO BE MAINTAINED.
- FIRE RATED WALL ASSEMBLIES TO BE MAINTAINED.
- CONTRACTOR TO CONTACT ARCHITECT AND ENGINEERS WITH CONFLICTS IN PLANS



— = 1 HR RATED WALL

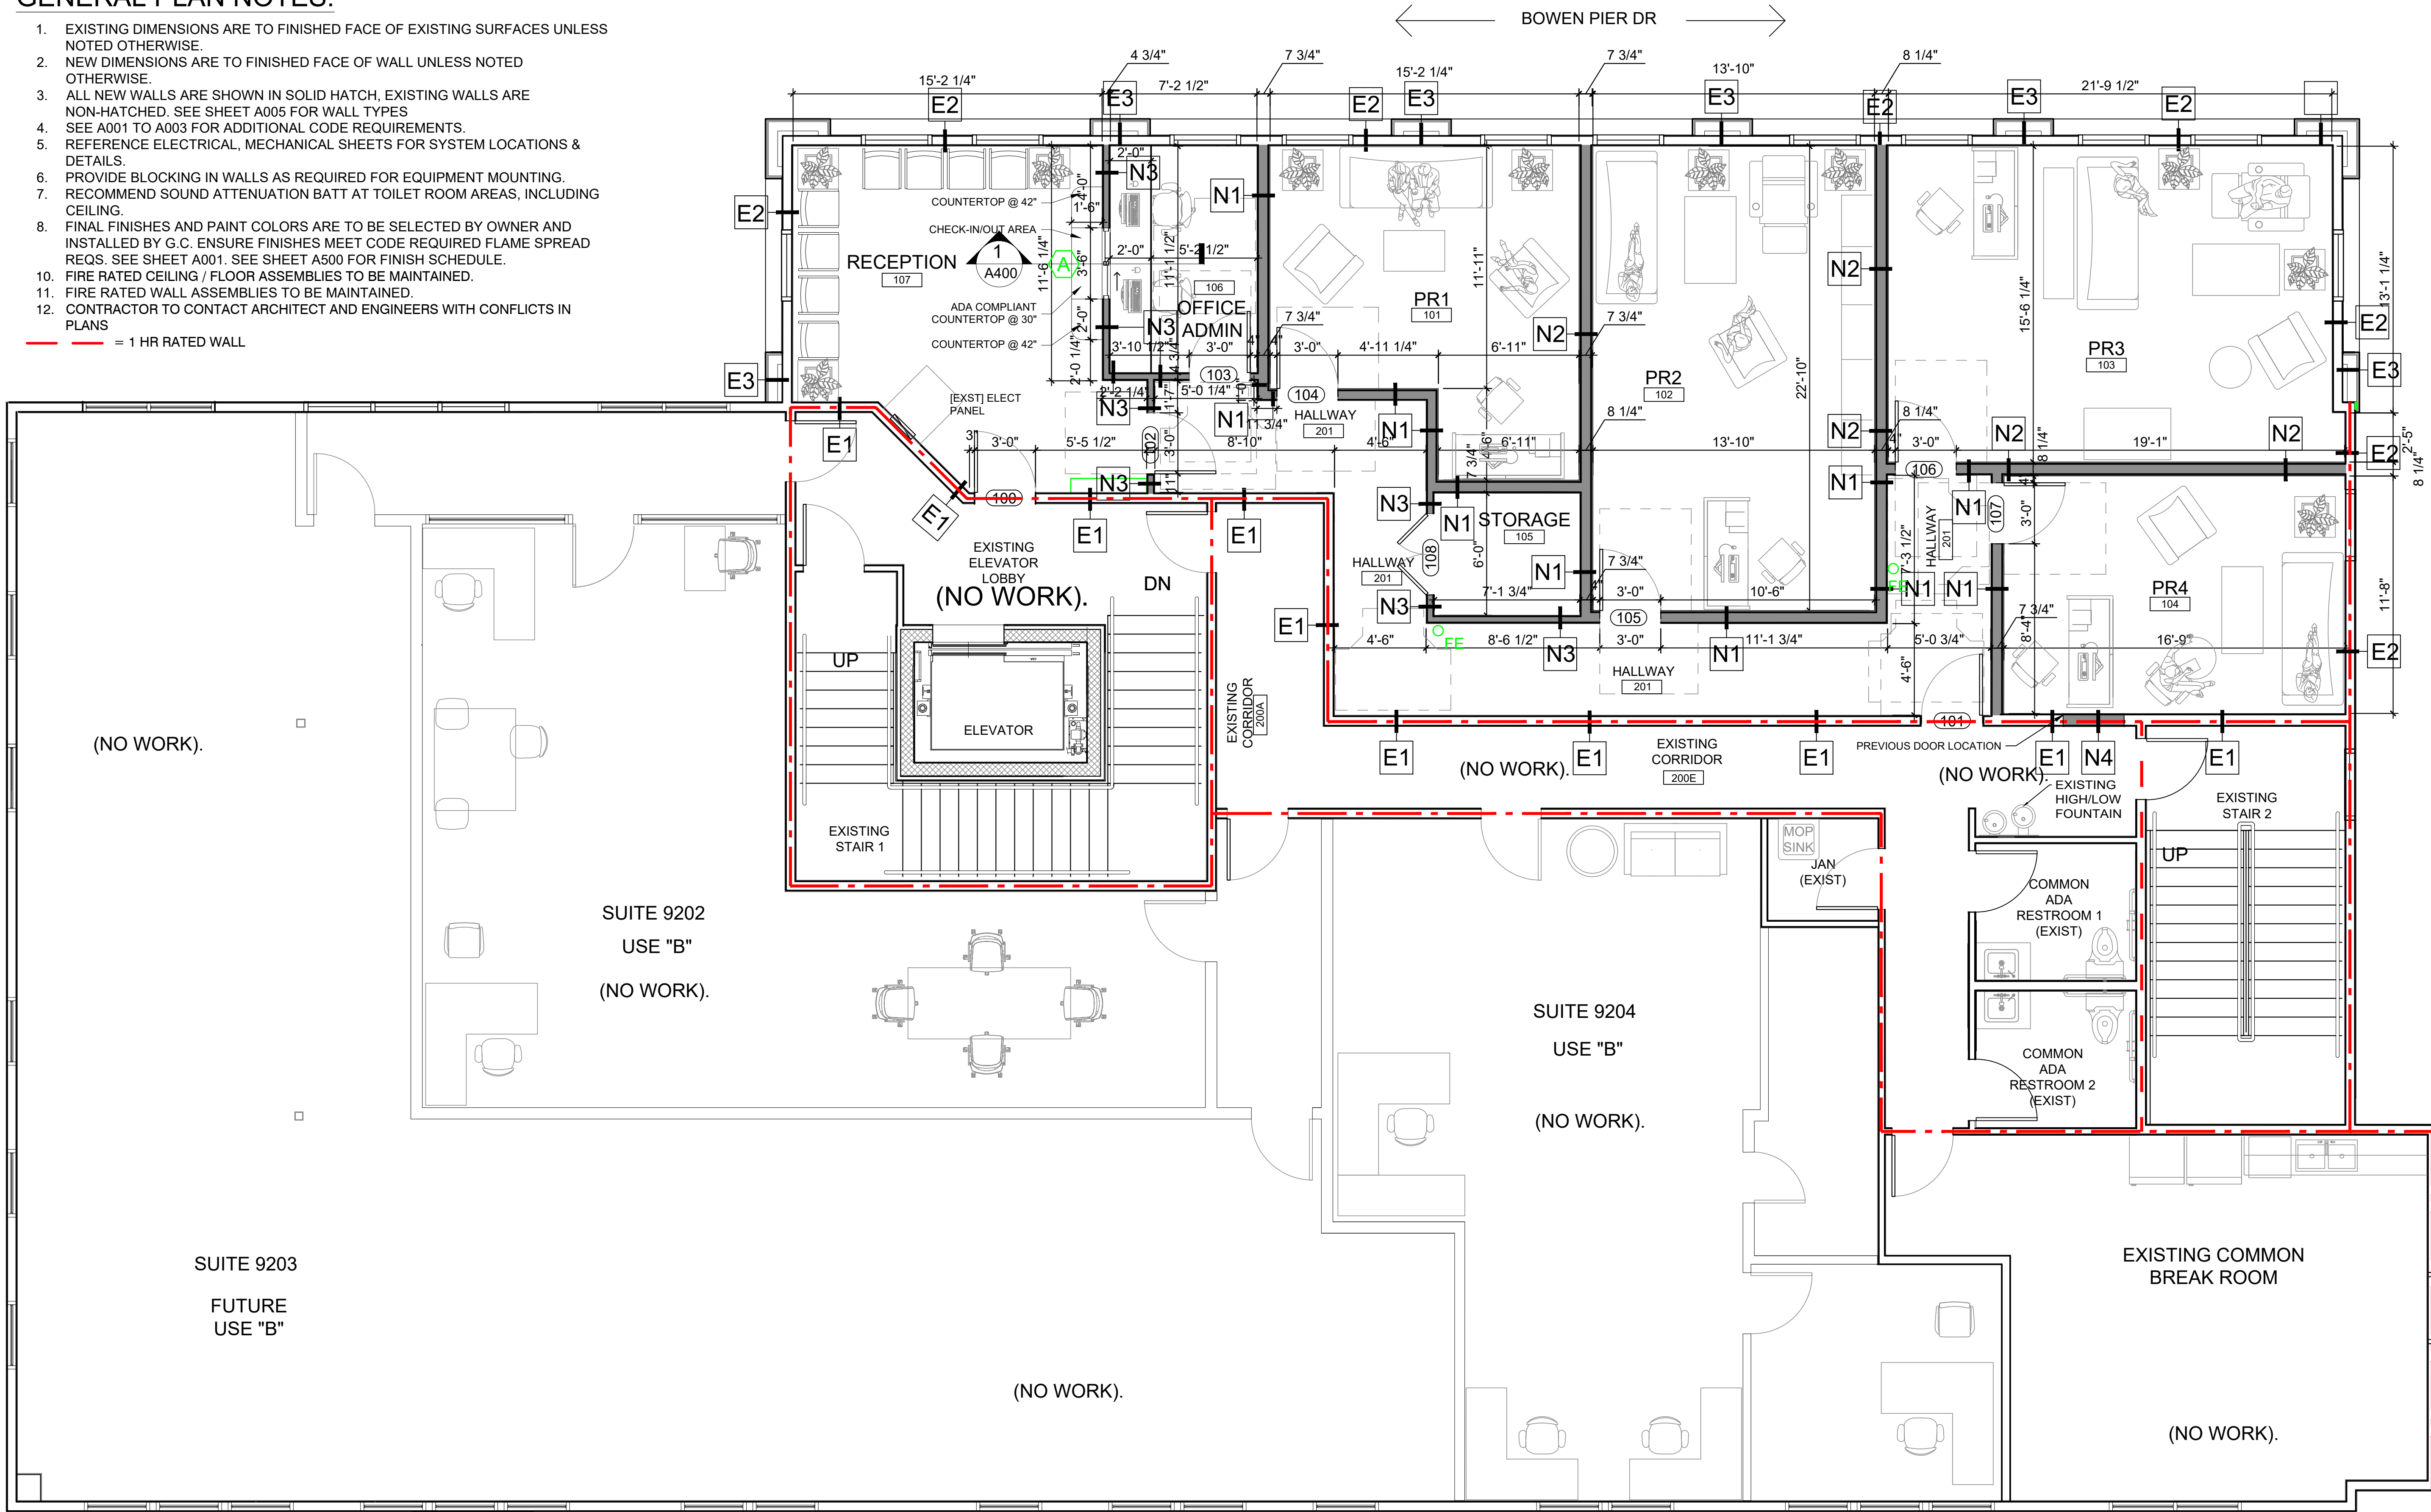

PROPOSED PLAN | 2ND FLOOR | SUITE 9201

SCALE: 1/4" = 1'-0"

SCALE: 1/4" = 1'-0"

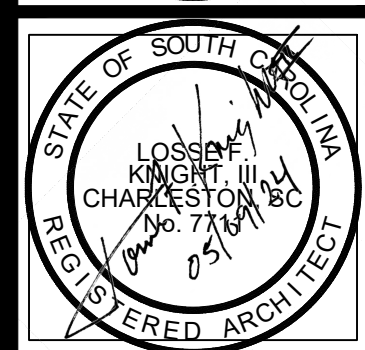 

LFK
ARCHITECTS

Land Planning + Feasibility Studies
Commercial + Residential Design
www.lfkarchitect.com
LFK ARCHITECTS, LLC
885 JOHNNIE DODDS BLVD.,
SUITE 200
MOUNT PLEASANT, SC 29464
losse.f.knight@lfkarchitect.com
phone: 843-330-8940

JOB NUMBER:
DRAWN:
CHECKED:

REVISION NOTES:

BM2 THERAPIST OFFICE UPFIT
9000 BOWEN PIER DR, SUITE 9201
HANAHAN, SC 29410
PROPOSED FLOOR PLAN

SHEET NUMBER & TITLE:

A101

PERMIT / CONSTRUCTION
DOCUMENT
05.09.24