


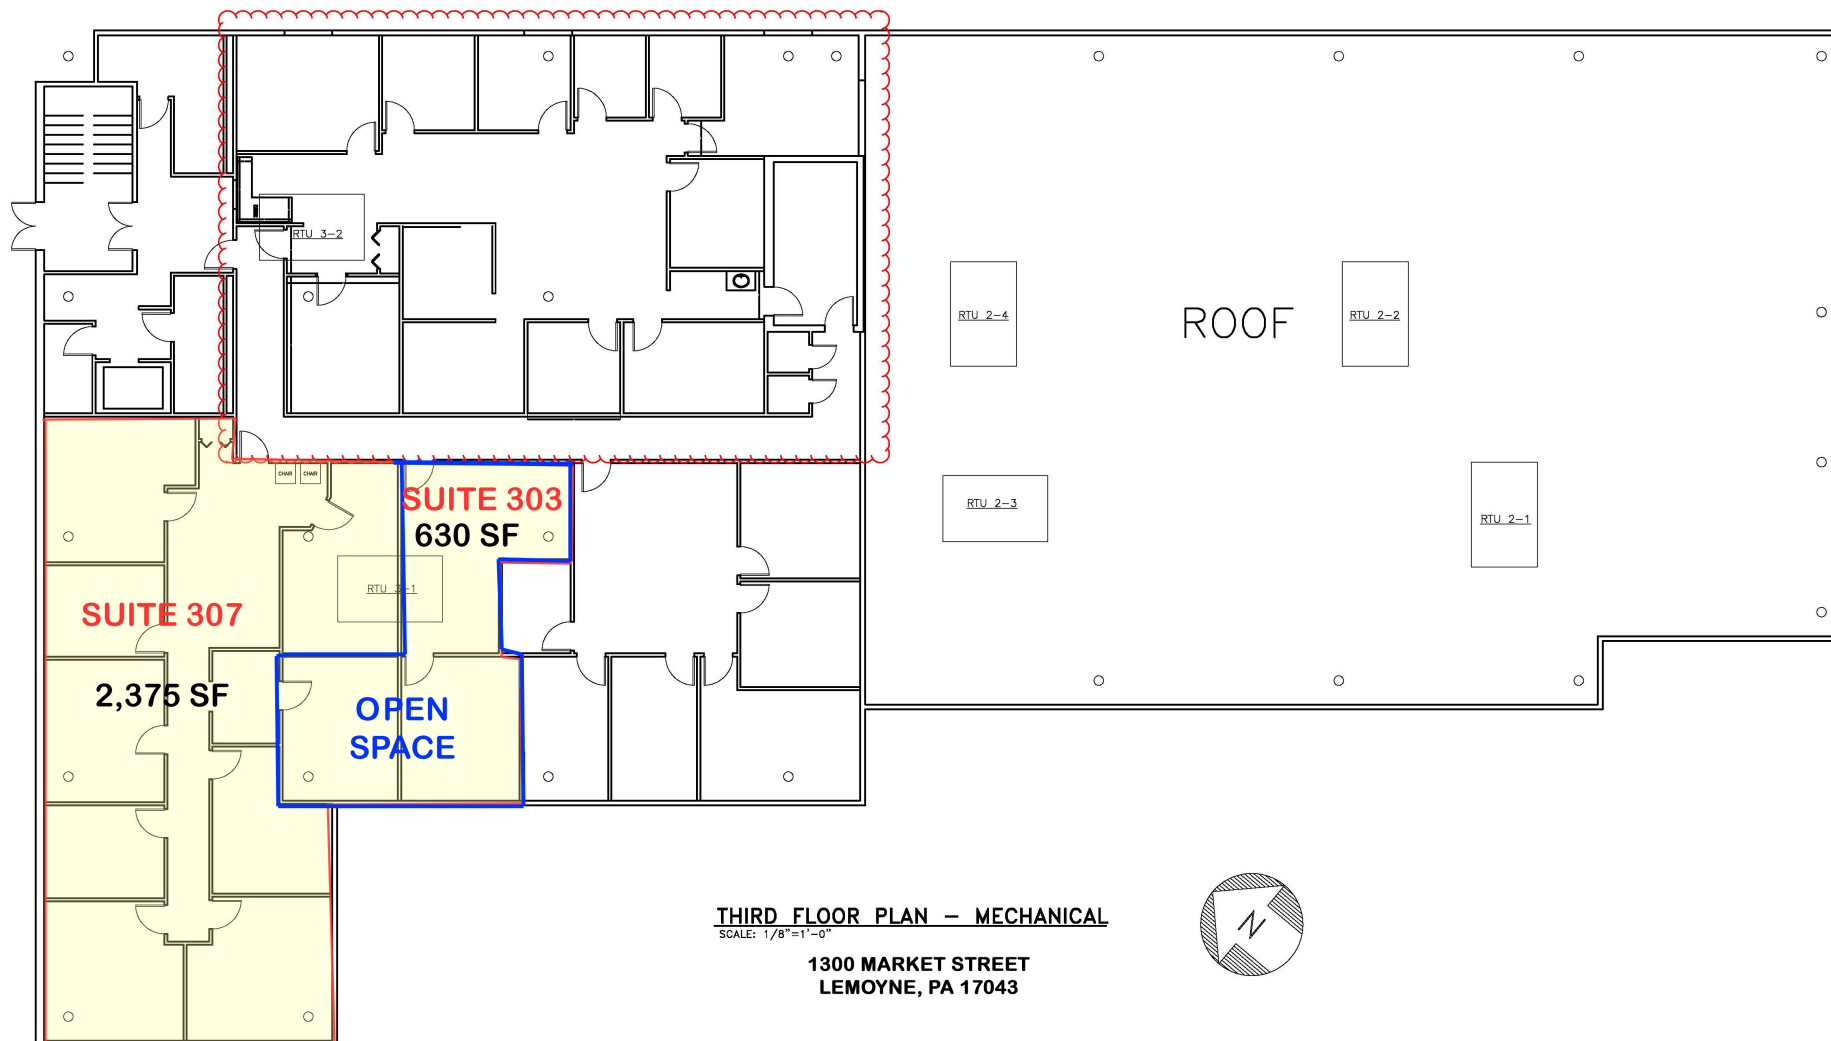

THIRD FLOOR PLAN — MECHANICAL
SCALE: 1/8"=1'-0"

**1300 MARKET STREET
LEMOYNE, PA 17043**