
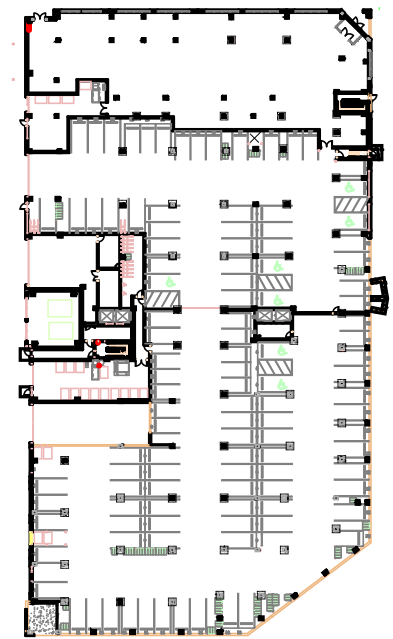
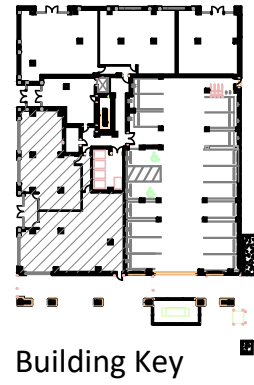


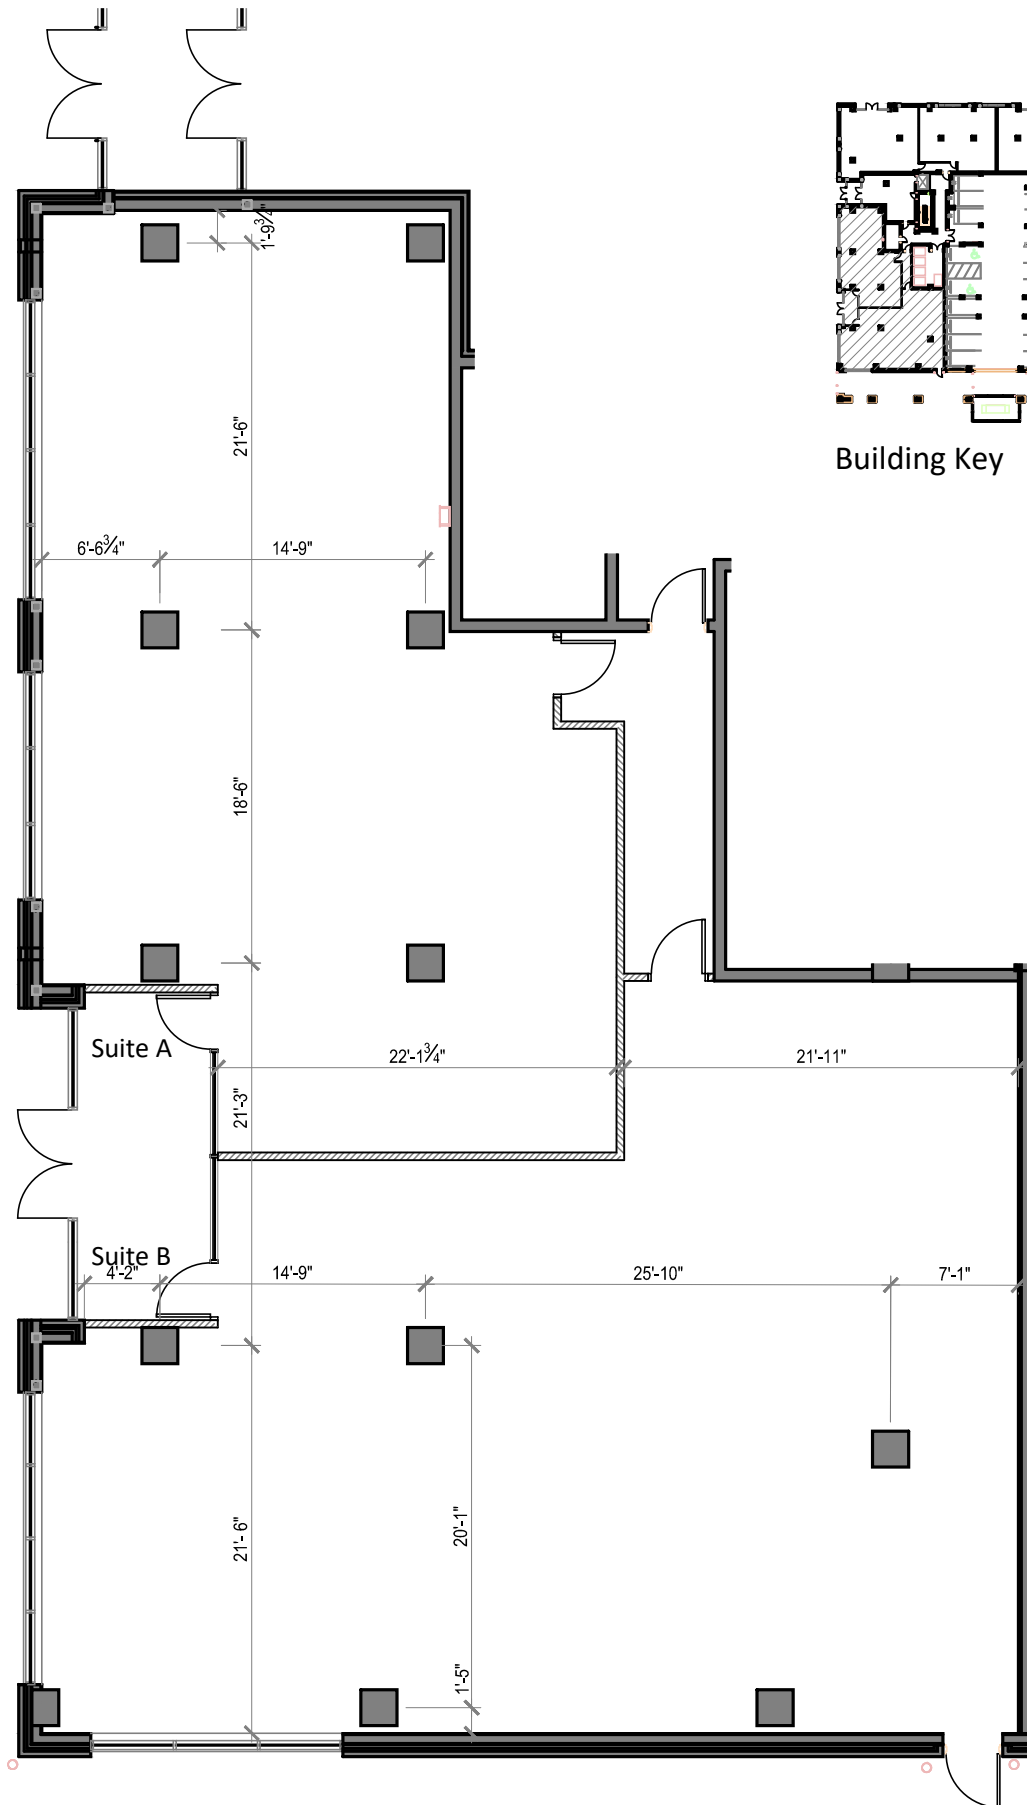

17'-7" TO DECK
12'-10" TO LOWEST MECHANICAL
CONDITION.

Floor Plan
Scale 3/32"=1'-0"

Suite A = 1,540 rsf
Suite B = 2,129 rsf

Lensed By:



Leasing Contact:
Therese Reiling-Holden
952.897-7738

Identity Dinkytown

1400 5th St. S.E.
Minneapolis, MN