

MEDICAL AND RETAIL SPACE 750 - 6,800 SQUARE FEET (END CAP)

400 EAST SANFORD BLVD, MT VERNON, NY 10550



3 THINGS TO KNOW:

- + Space at Signalized Intersection
- ! 42 Parking Spaces
- 📍 Close Proximity to Hutchinson River Pkwy

NEIGHBORS INCLUDE:




CONTACT: Rick Stassa

Emerald Commercial Properties, LLC
rick@emeraldcpony.com
646-960-6800
www.emeraldcpony.com



All information furnished herein is from sources deemed reliable. No warranty or representation is made to the accuracy thereof and it is submitted subject to errors, omissions, change of price, prior sale, or withdrawal without notice.

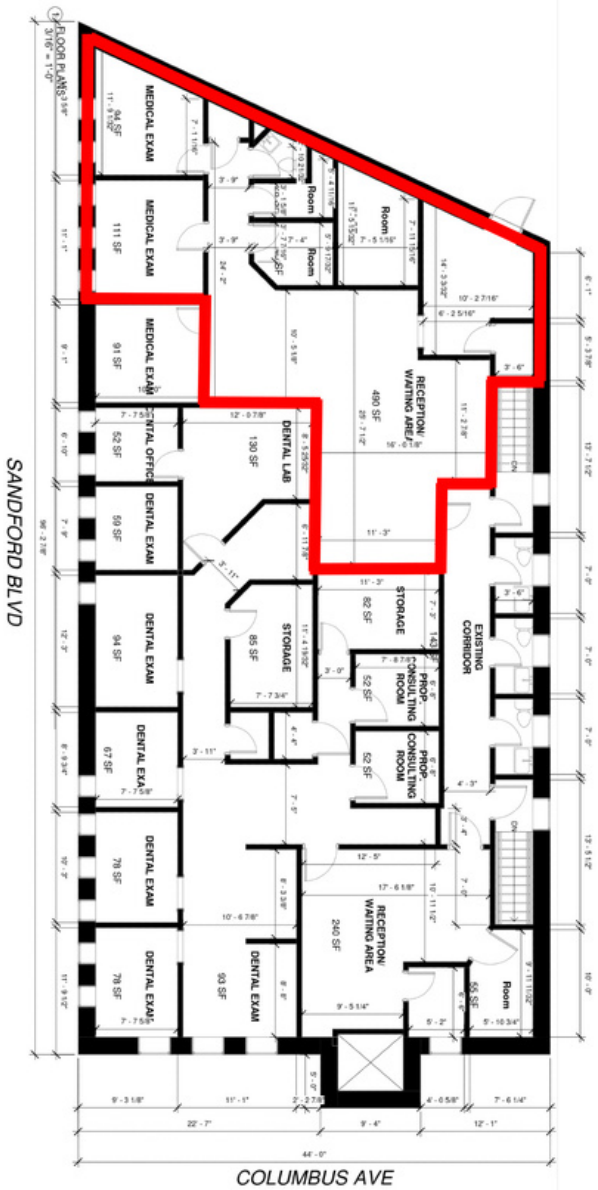

MEDICAL AND DENTAL OFFICE
400 EAST SANFORD BLVD
MT VERNON NEW YORK 10550

**ERROL
MCINTOSH
R.A.**

REGISTERED ARCHITECT

20 E FIRST STREET
NEW YORK, NY 10003
TEL: (914) 530-2247
FAX: (914) 530-2248

NOTICE: The design shown and described herein including all technical drawings, graphics, and text, is the property of the Architect and is to be used only for the project and site specified herein. It is not to be reproduced, copied, duplicated or commercially exploited in any form without the written consent of the Architect. The design is preliminary and subject to change without notice. The Architect assumes no responsibility for the construction of the building or for the performance of the building after completion. The Architect's services are limited to the design and construction of the building and do not include the design of the interior or the design of the mechanical, electrical, plumbing, or other systems. The Architect's design is based on the information provided by the client and is not to be used for any other purpose without the written consent of the Architect.

NO.	DATE	BY
1	10/1/01	ERROL MCINTOSH
2	10/1/01	ERROL MCINTOSH
DATE: 10/1/01
PROJECT: 400 EAST SANFORD BLVD
ZONE: U-2
BLOCK: 101

PROJECT TITLE

400 SANFORD BLVD
MT VERNON, NY




DRAWING TITLE

SCALE & DIMENSIONS

DATE: 10/1/01
PROJECT: 400 EAST SANFORD BLVD
DRAWN BY: ERROL MCINTOSH
CHECKED BY: ERROL MCINTOSH
SHEET NO. A2
CADD REF. NO.

EQUIPMENT SCHEDULE						
No	DESCRIPTION	SIZE	USAGE	TYPE	MODEL	BU/HR
1	POWER DISPLAY TABLE	6'-0"X2'-0"	-	-	-	-
2	DECT PHONE(2)	2'-0"X1'-0"	ATTN	DAS	-	-
3	GROUND	5'-0"X2'-0"	-	DAS	-	-
4	CONCRE WORK	10'-0"X1'-0"	-	DAS	-	-
5	CHROME OVEN	3'-0"X2'-0"	-	DAS	-	-
6	HOT PLATE	1'-0"X2'-0"	-	DAS	-	-
7	SODA DISPENSATOR (1 2000 & 2 2000)	6'-0"X2'-0"	-	-	-	-
8	2 COMPACTOR 20K WITH COMPACTOR	6'-0"X2'-0"	N.S.F	OPTION	-	-
9	NOZ COMPOR	2'-0"X2'-0"	DAS	-	-	-
10	FOOD MFG SHAK	2'-0"X2'-0"	-	STEEL	-	-
11	DAS COMPOR	3'-0"X1'-0"	DAS	-	-	-
12	STEINLESS STEEL WORK TABLE	3'-0"X1'-0"	-	STEINLESS STEEL	-	-
13	HOT FOOD PLATE	6'-0"X2'-0"	ELECTRIC	-	-	-
14	WORK UP INFORMATION	6'-0"X2'-0"	ELECTRIC	STEINLESS STEEL	6'-0"X2'-0"	6'-0"X2'-0"
15	WORK TABLE	6'-0"X2'-0"	N.S.F	STEINLESS STEEL	-	-
16	HELI DISPLAY CASE	3'-0"X1'-0"	N.S.F	ELECTRIC	-	-
17	STEINLESS STEEL	1'-0"X2'-0"	N.S.F	STEINLESS STEEL	-	-
18	WAND SOW	1'-0"X1'-0"	N.S.F	OPTION	-	-
19	TRASH CAN	2'-0"X1'-0"	N.S.F	ELECTRIC	-	-
20	CASH REGISTER	2'-0"X1'-0"	N.S.F	ELECTRIC	-	-

SECTION @ HANDICAPPED COUNTER
SCALE: 1"=1'-0"

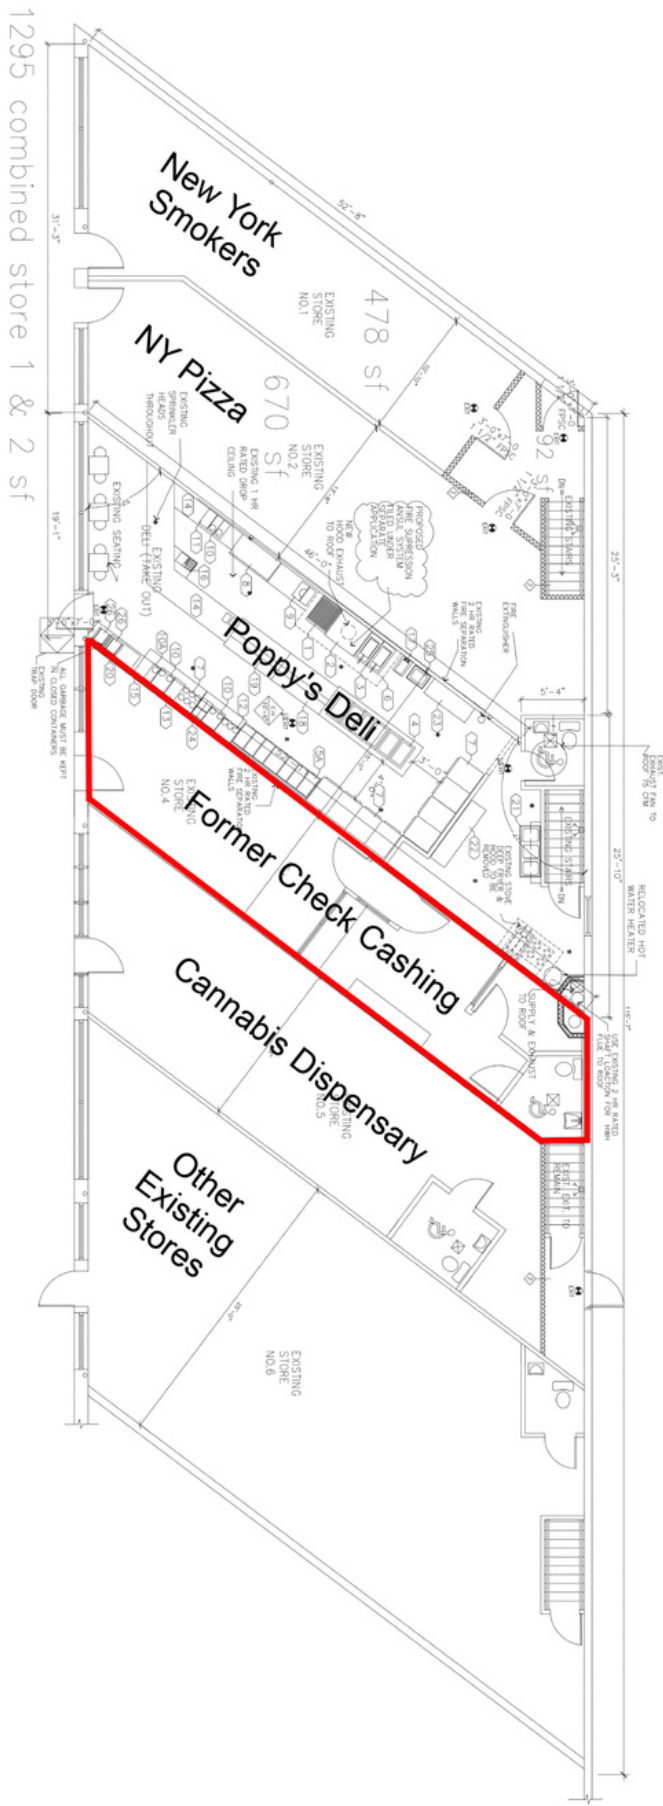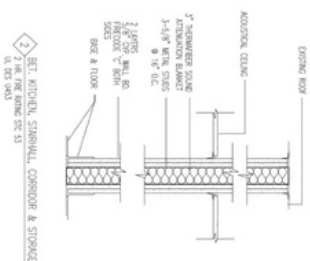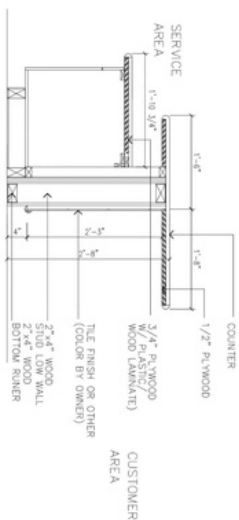

ERROL MCINTOSH P.C. Registered Architect		20 E FIRST STREET MOUNT VERNON NEW YORK 10550 TEL (914) 666-4885 FAX (914) 666-4883
PROJECT TITLE PROPOSED TAKE OUT RESIDENTIAL		420 EAST SARDIS RD. MT. KENON, NEW YORK
DRAWING TITLE PART FIRST FLOOR PLAN EQUIPMENT SCHEDULE		
DRAWN BY: STA		
DATE: 7-27-06		
CHECKED BY:		
REVISIONS: NO. DATE BY		
PROJECT NO.		
SCALE AS SHOWN		
SHEET # A-2		