



Filename:

20' 0 20' 40'
SCALE IN FEET

1 FIRST FLOOR PLAN
A1 SCALE: 1" = 20'-0"

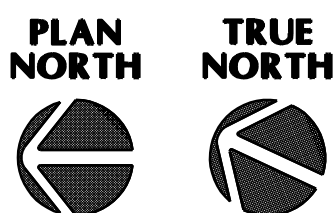

CAPP ROAD

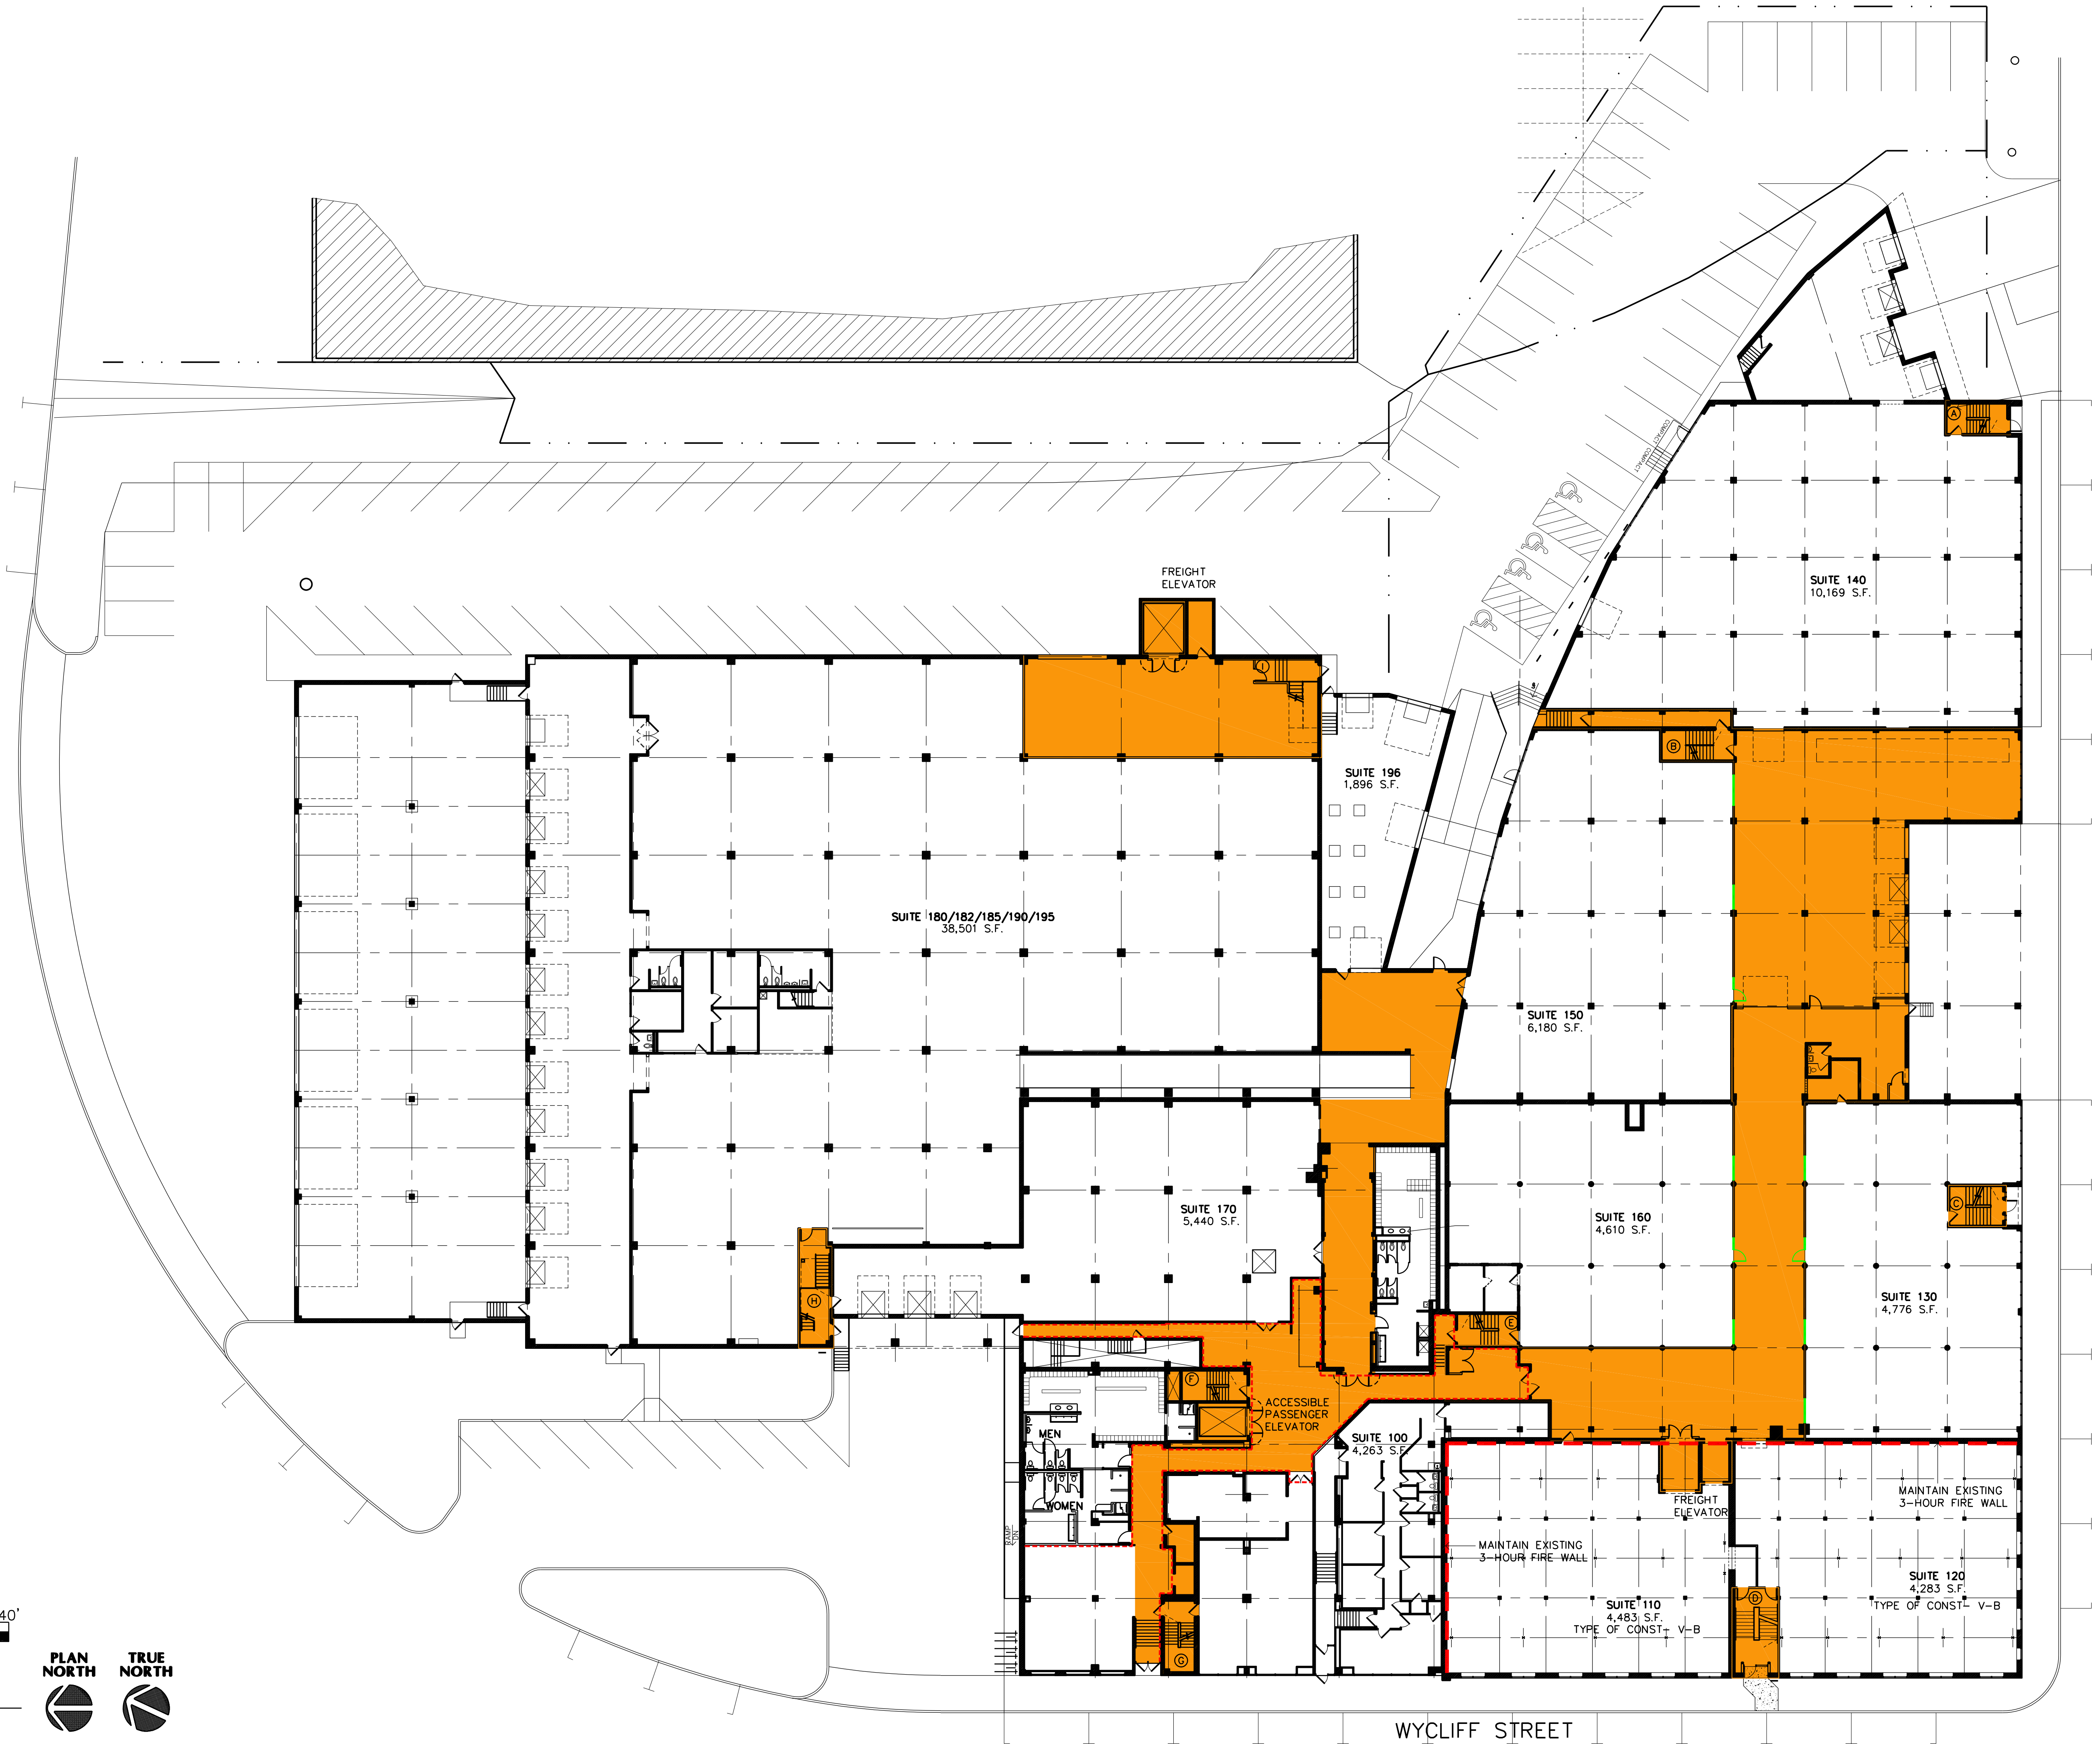

WYCLIFF STREET

BRADFORD STREET



LAMPERT
ARCHITECTS

420 Summit Avenue
St. Paul, MN 55102
Phone: 763.755.1211 Fax: 763.757.2849
lampert@lampert-arch.com

INDUSTRIAL SUITES
2327 Wycliff Street, St. Paul, Minnesota

Copyright 2018
Leonard Lampert Architects Inc.
Project Designer: JAMES B
Drawn By: JRB
Checked By: LL
Revisions


FIRST FLOOR
PLAN

Sheet Number



A1

Project No. 180413-4

Filename: 2327 WYCLIFF\LEASEHOLDS\2327 WYCLIFF-MP2

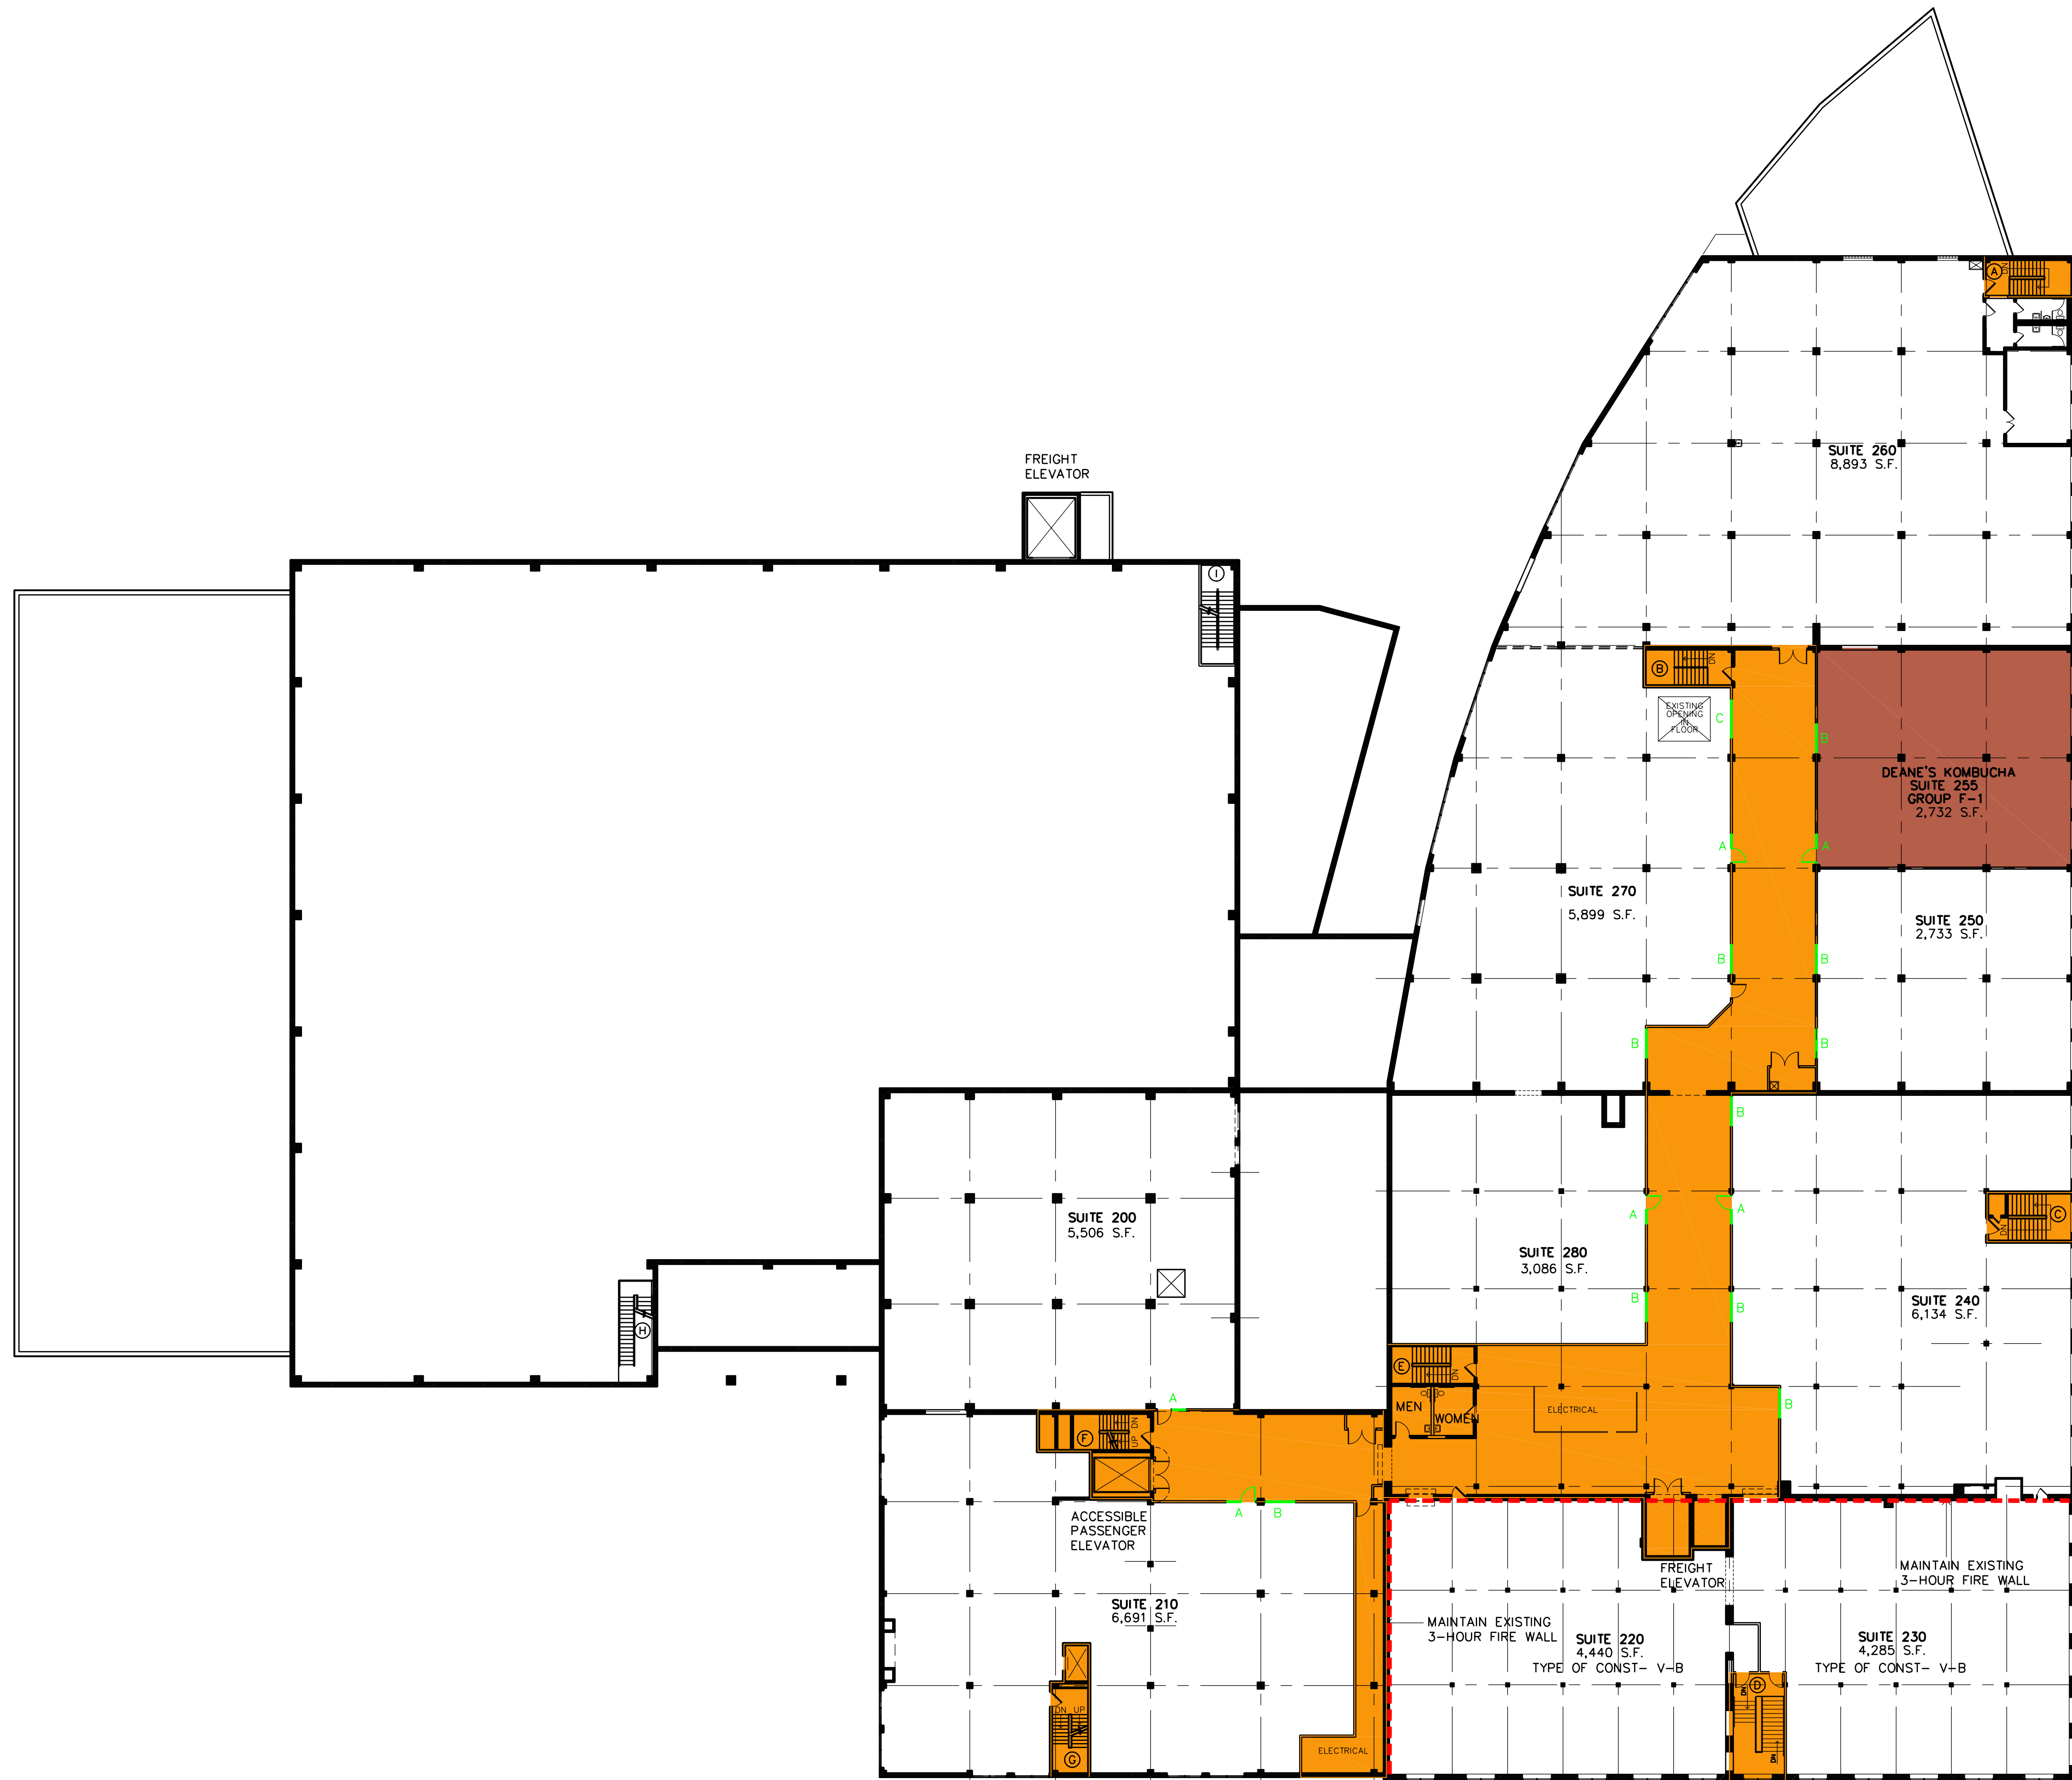

1 SECOND FLOOR MASTER PLAN
A2 SCALE: 1" = 20'-0" 59,410 S.F.

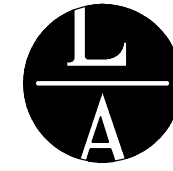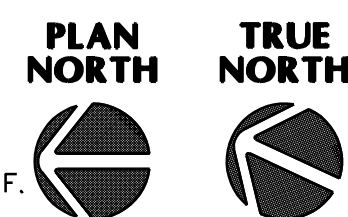

LAMPERT
ARCHITECTS

420 Summit Avenue
St. Paul, MN 55102
Phone: 763.755.1211 Fax: 763.757.2849
lampert@lampert-arch.com

INDUSTRIAL SUITES
2327 Wycliff Street, St. Paul, Minnesota



Copyright 2018
Leonard Lampert Architects Inc.
Project Designer: JAMSE B
Drawn By: JRB
Checked By: LL
Revisions

SECOND FLOOR
PLAN


Sheet Number

MP2

Project No. 180413-4

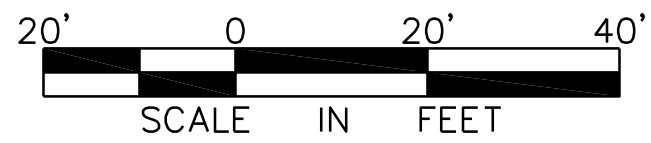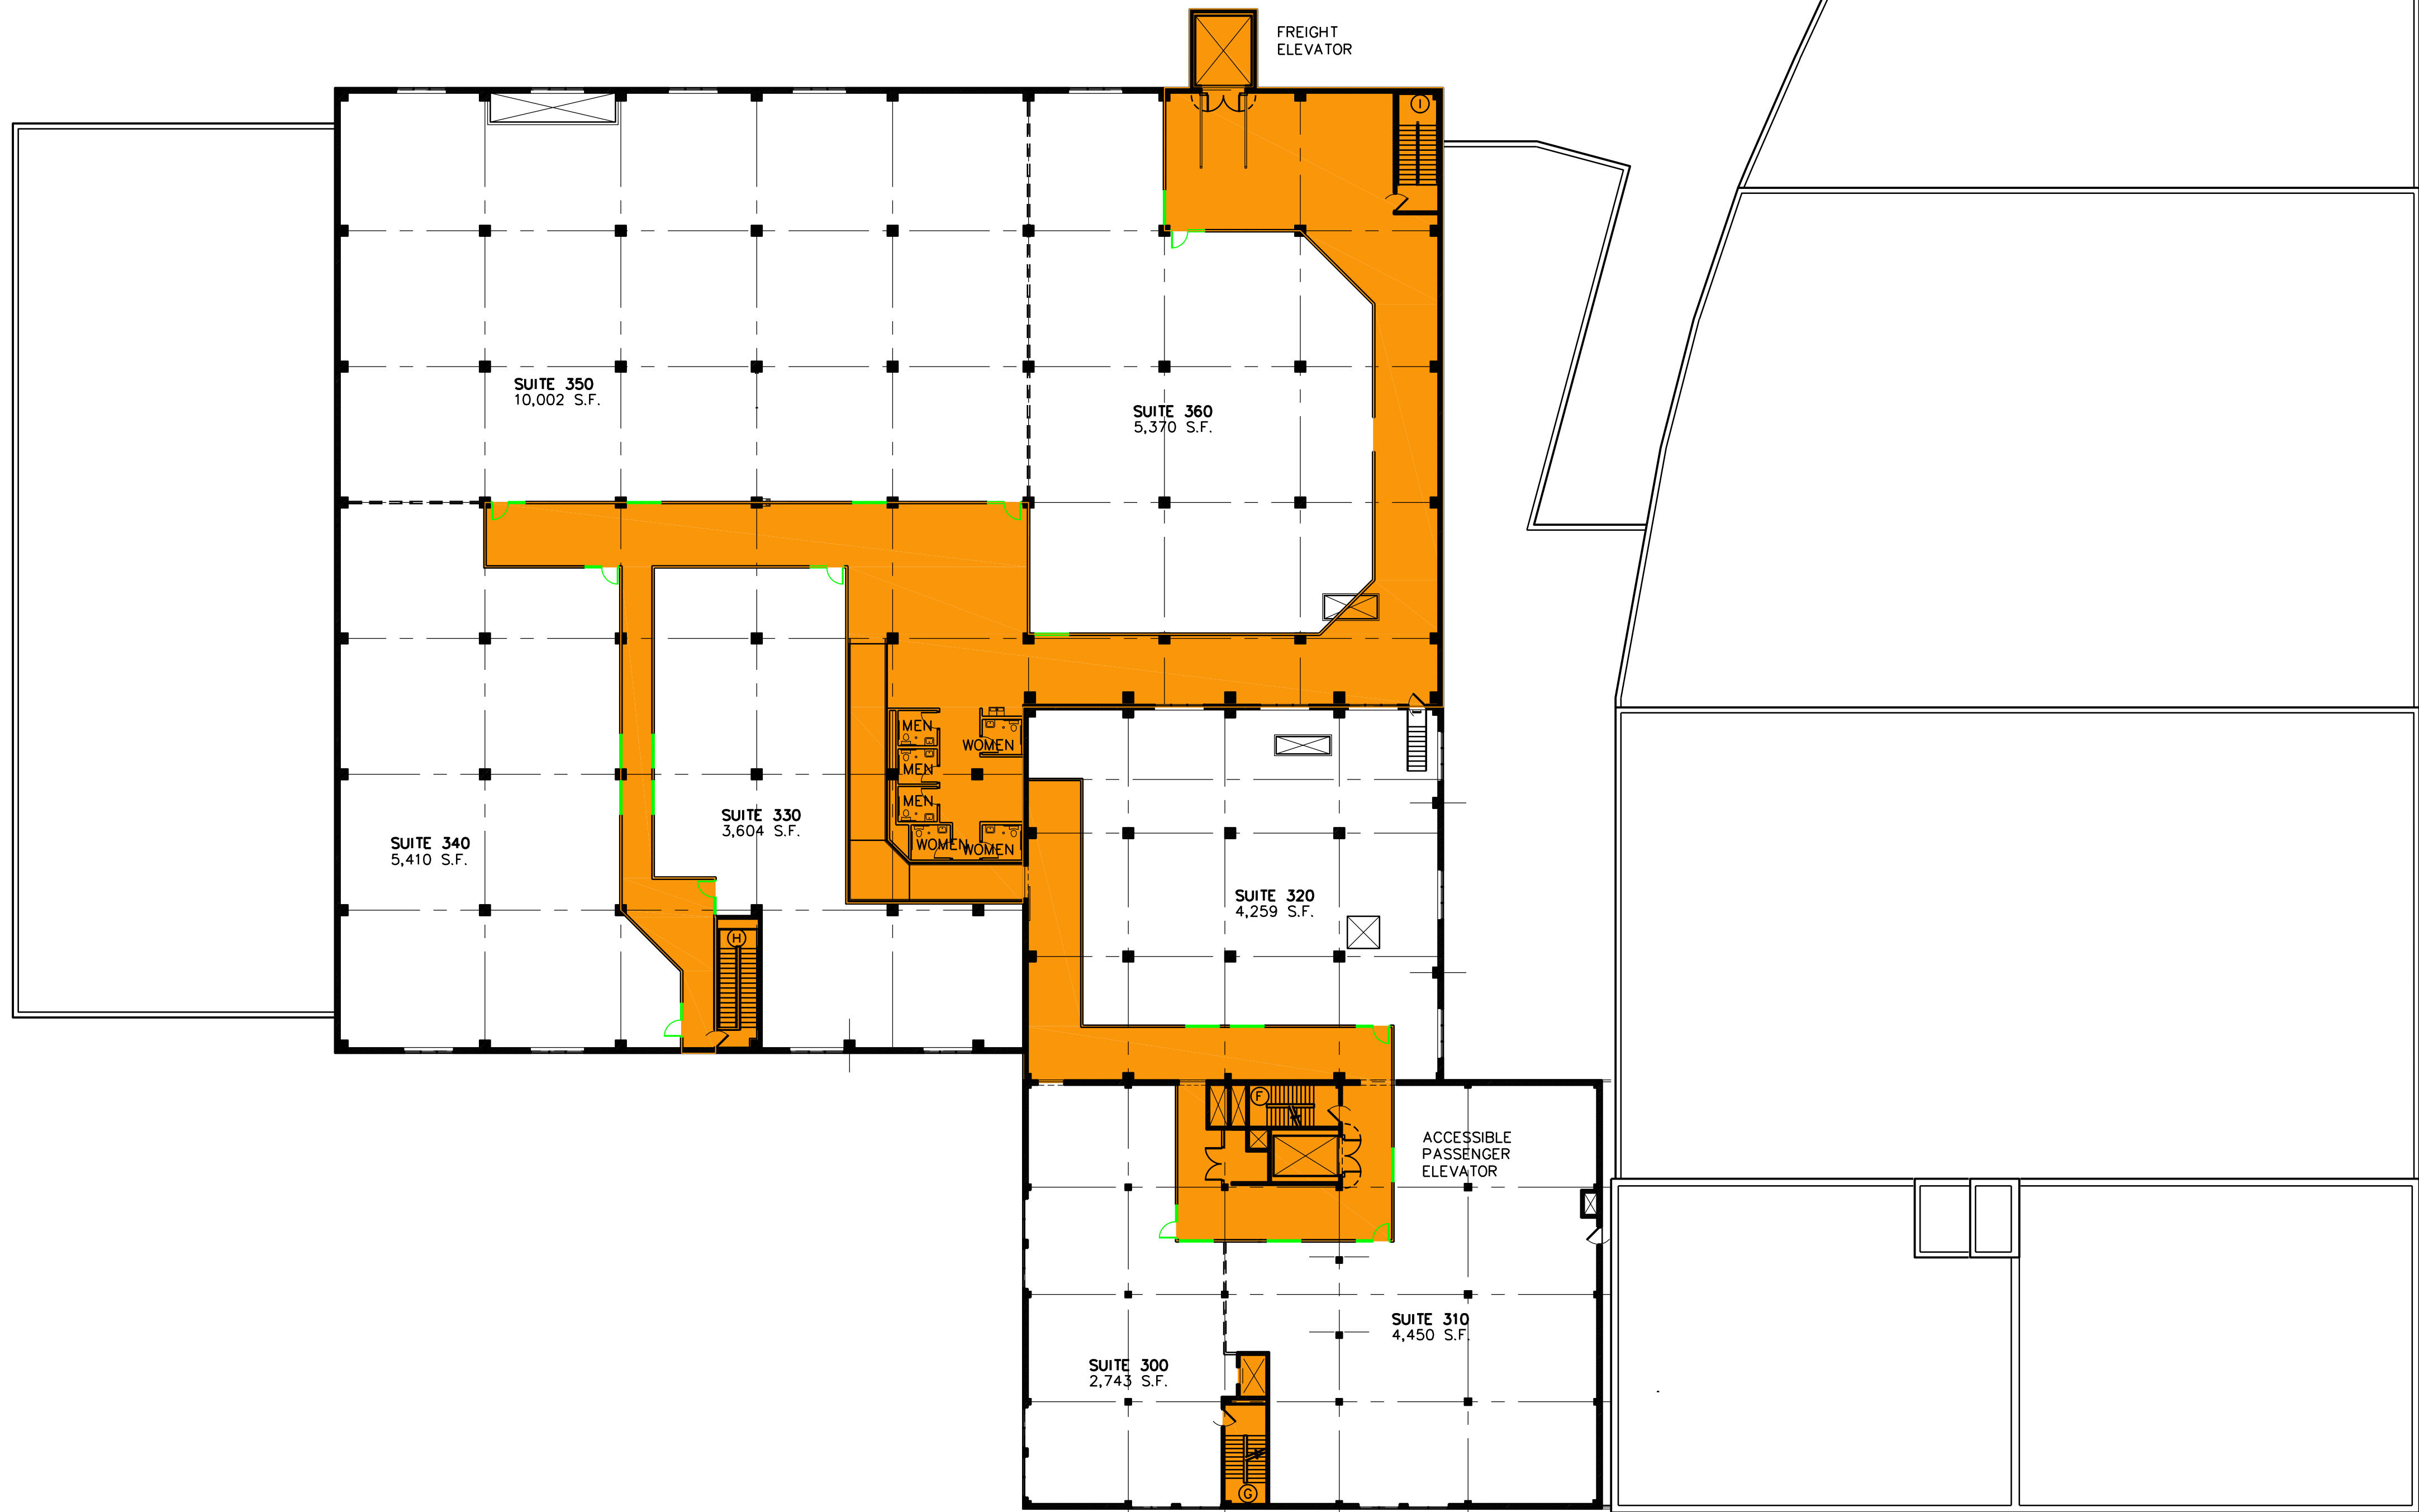

1 THIRD FLOOR PLAN
A3 SCALE: 1" = 20'-0" 46,415 S.F.

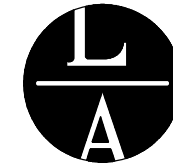

LAMPERT
ARCHITECTS

420 Summit Avenue
St. Paul, MN 55102
Phone: 763.755.1211 Fax: 763.757.2849
lampert@lampert-arch.com

INDUSTRIAL SUITES
2327 Wycliff Street, St. Paul, Minnesota



Copyright 2018
Leonard Lampert Architects Inc.
Project Designer: JAMES B
Drawn By: JRB
Checked By: LL
Revisions

THIRD FLOOR
PLAN

Sheet Number

A3


Project No. 180413-4

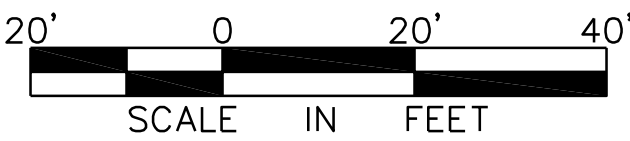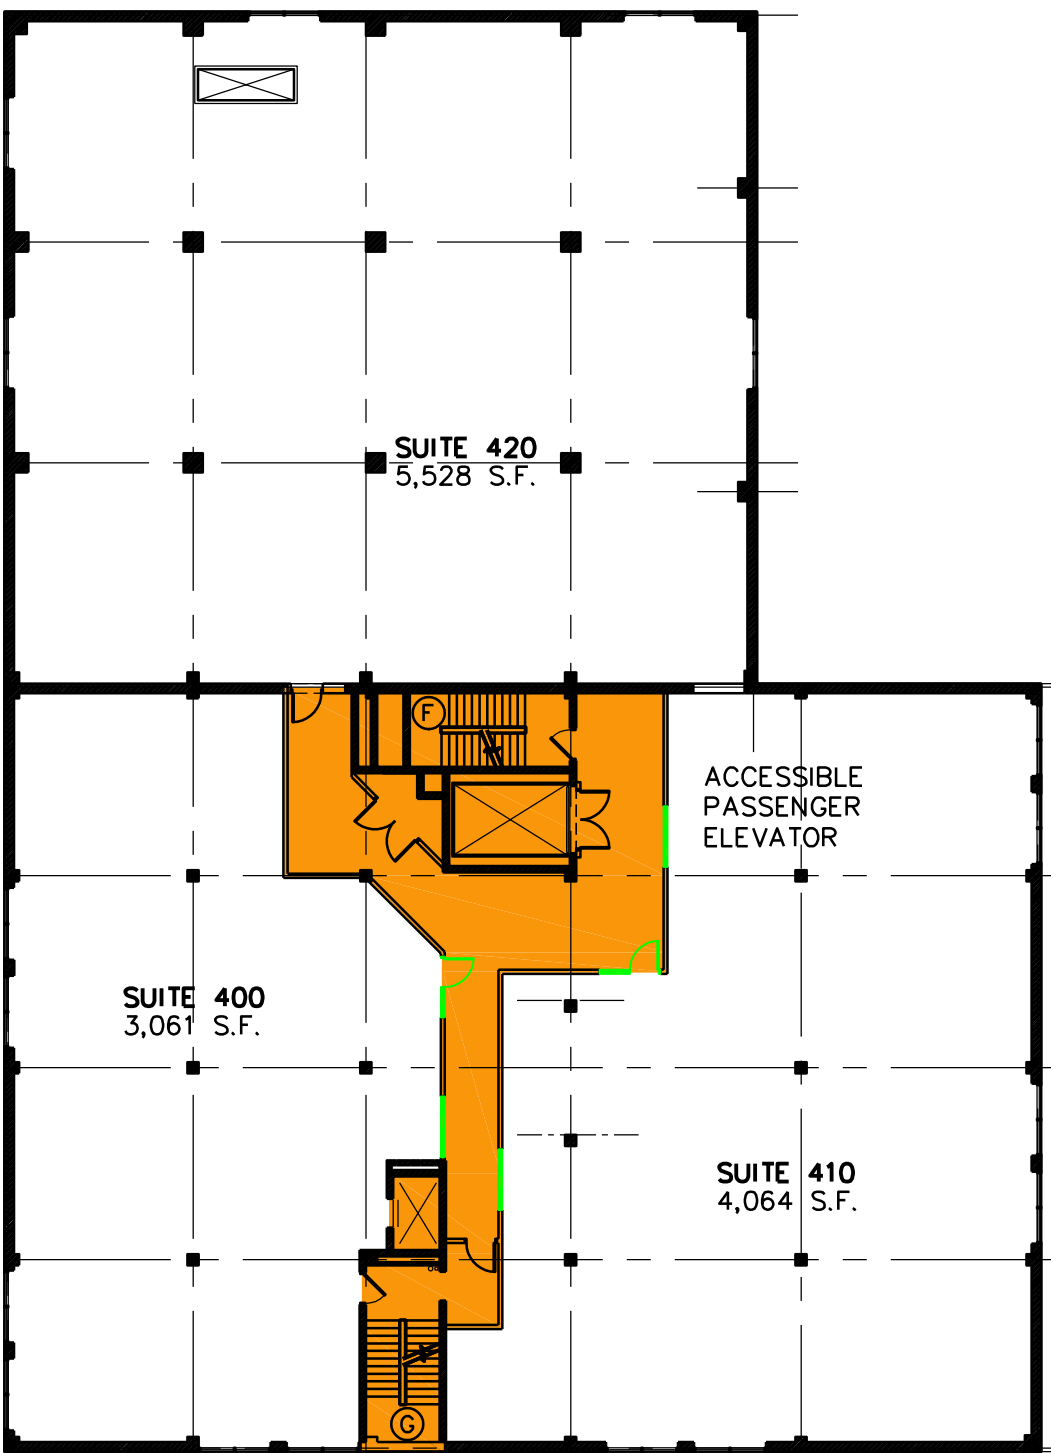

1
A4

FOURTH FLOOR PLAN

SCALE: 1" = 20'-0" 14,129 S.F.

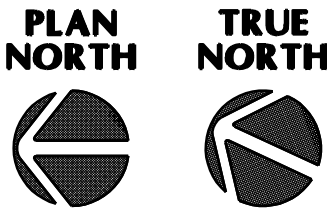

INDUSTRIAL SUITES

2327 Wycliff Street, St. Paul, Minnesota

Copyright 2018
Leonard Lampert Architects Inc.

Project Designer: JAMES B

Drawn By: JRB

Checked By: LL

Revisions

FOURTH FLOOR
PLAN

Sheet Number

A4