


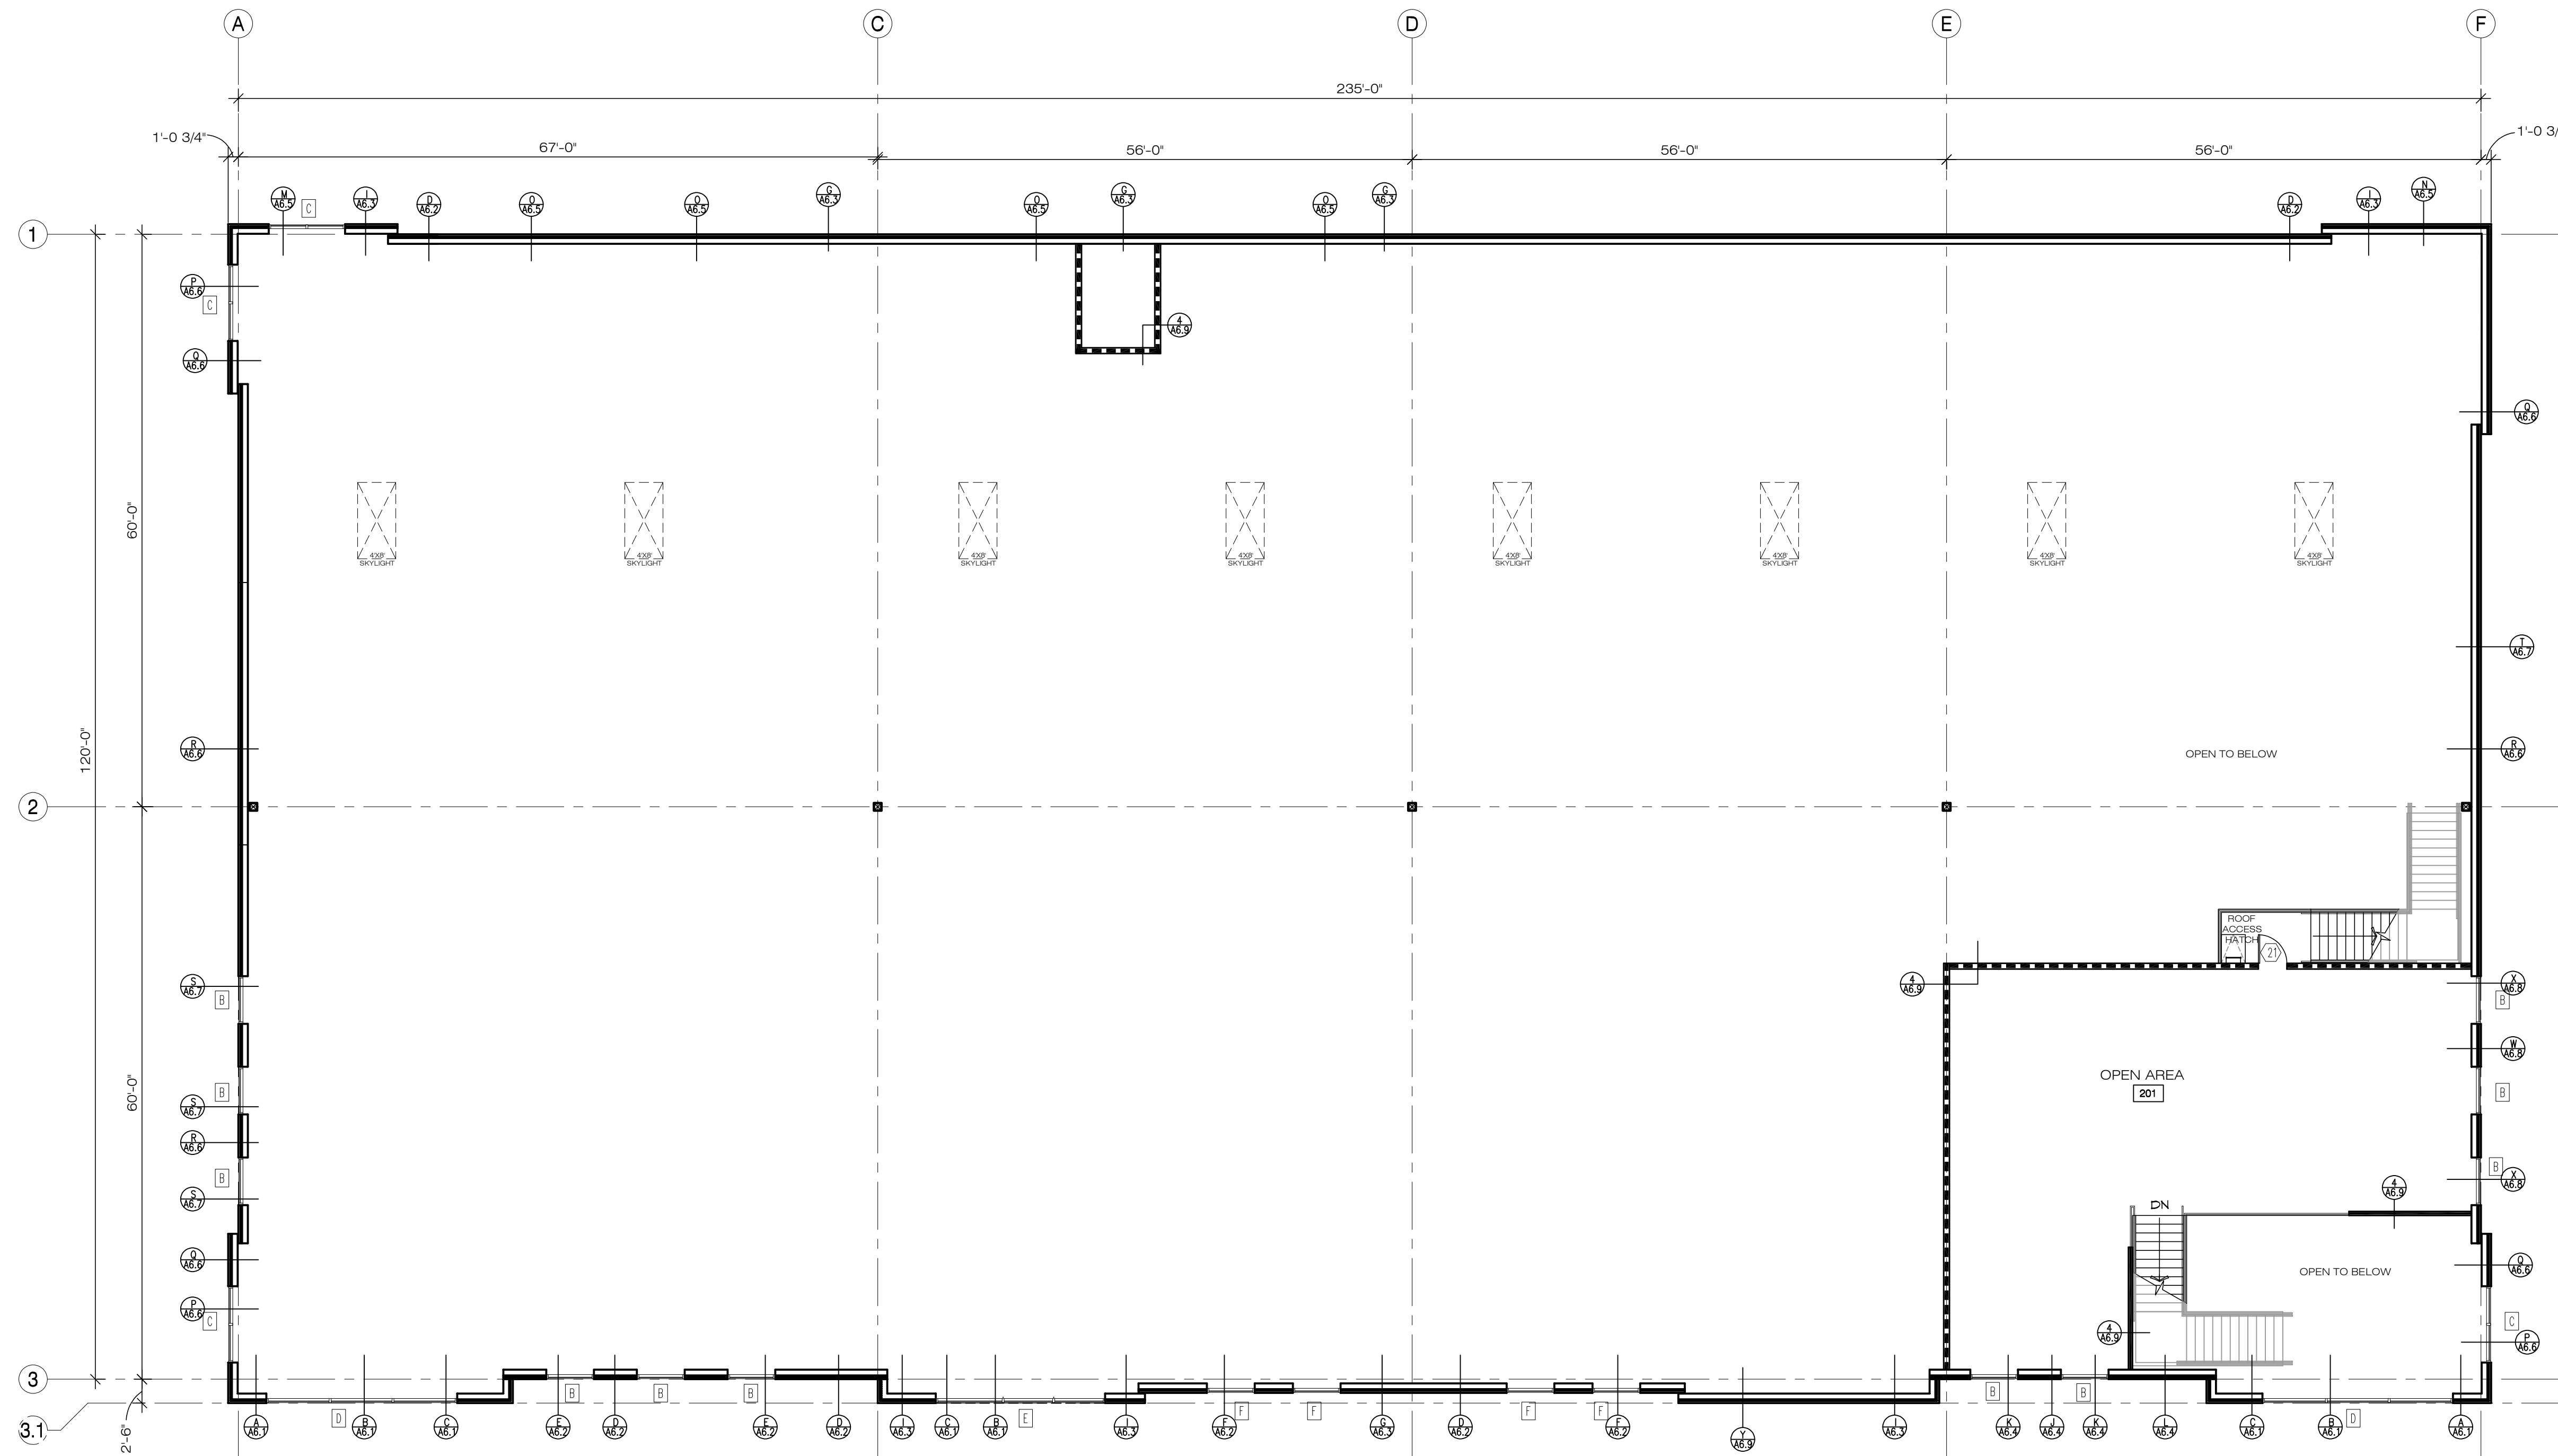

WALL TYPES

- NEW TILT-UP CONCRETE THERMAL MASS WALL SYSTEM W/ 2" RIGID R-10 INSULATION. TOTAL WALL R-VALUE: 17
- NEW 3-5/8" METAL STUDS 5/8" GYPSUM BOARD (TYPE 'X') EACH SIDE. COORD. STUD GAUGE, SIZING PER MANUF. LIMITING HEIGHT TABLES (5 PSF LOAD & L/240 DEFLECTION LIMIT REQUIREMENTS).
- ALTERNATE: PROVIDE SOUND INSULATION: R-11 BATT INSULATION. EXTEND TO DECK. PROVIDE/COORD. MECHANICAL SOUND BOOTS NEW 3-5/8" W/ 5/8" GYPSUM BOARD (TYPE 'X') EACH SIDE, COORD. STUD GAUGE, SIZING PER MANUF. LIMITING HEIGHT TABLES (5 PSF LOAD & L/240 DEFLECTION LIMIT REQUIREMENTS).


- NEW 6" METAL STUDS W/ 5/8" GYPSUM BOARD (TYPE 'X') EACH SIDE EXTEND TO ROOF DECK. COORD. STUD GAUGE, SIZING PER MANUF. LIMITING HEIGHT TABLES (5 PSF LOAD & L/ 240 DEFLECTION LIMIT REQUIREMENTS).
- GENERAL CONTRACTOR SHALL CHALK-LINE ALL NEW WALLS FOR ARCHITECT'S APPROVAL, PRIOR TO ANY NEW CONSTRUCTION, TO INSURE THAT SPACE BUILD-OUT MEETS TENANT REQUIREMENTS.

FLOOR PLAN SYMBOLS


- DOOR TAG. SEE DOOR SCHEDULE ON A4.1
- WINDOW TAG. SEE WINDOW TYPES ON A4.4

SAMUEL J. BRADY ARCHITECTS

200 E. South Temple Suite 160 Salt Lake City, Utah 84111 (801) 595-1752 www.sambrady.com

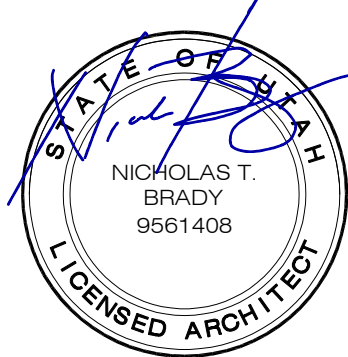

2/13/25

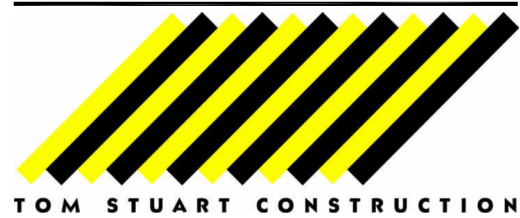


259 S Riverbend Way Suite 100 North Salt Lake, Utah 84054 (801) 936-3446 FAX: (801) 936-8633

PARRISH CREEK BUSINESS PARK BUILDING 'B' CENTERVILLE, UTAH

UPPER LEVEL

FLOOR PLAN

 

SCALE: 3/32" = 1'-0"

FEBRUARY 13, 2025 255840112.dwg



A1.2