


<u>PARKING ANALYSIS:</u>			
AREA	STANDARD	AREA	NO. OF SPACES REQ'D
RETAIL	1PER 200 SF	35,184	175 SPACES
TOTAL PARKING PROVIDED		176 SPACES	
<u>HANDICAP SPACES:</u>			
NO. OF PARKING SPACES	STANDARD	REQD. PARKING	
176	1 SPACES FOR 151-200	6	
TOTAL H/C PARKING SPACES REQUIRED		6	
TOTAL EXISTING H/C PARKING SPACES PROVIDED		6	

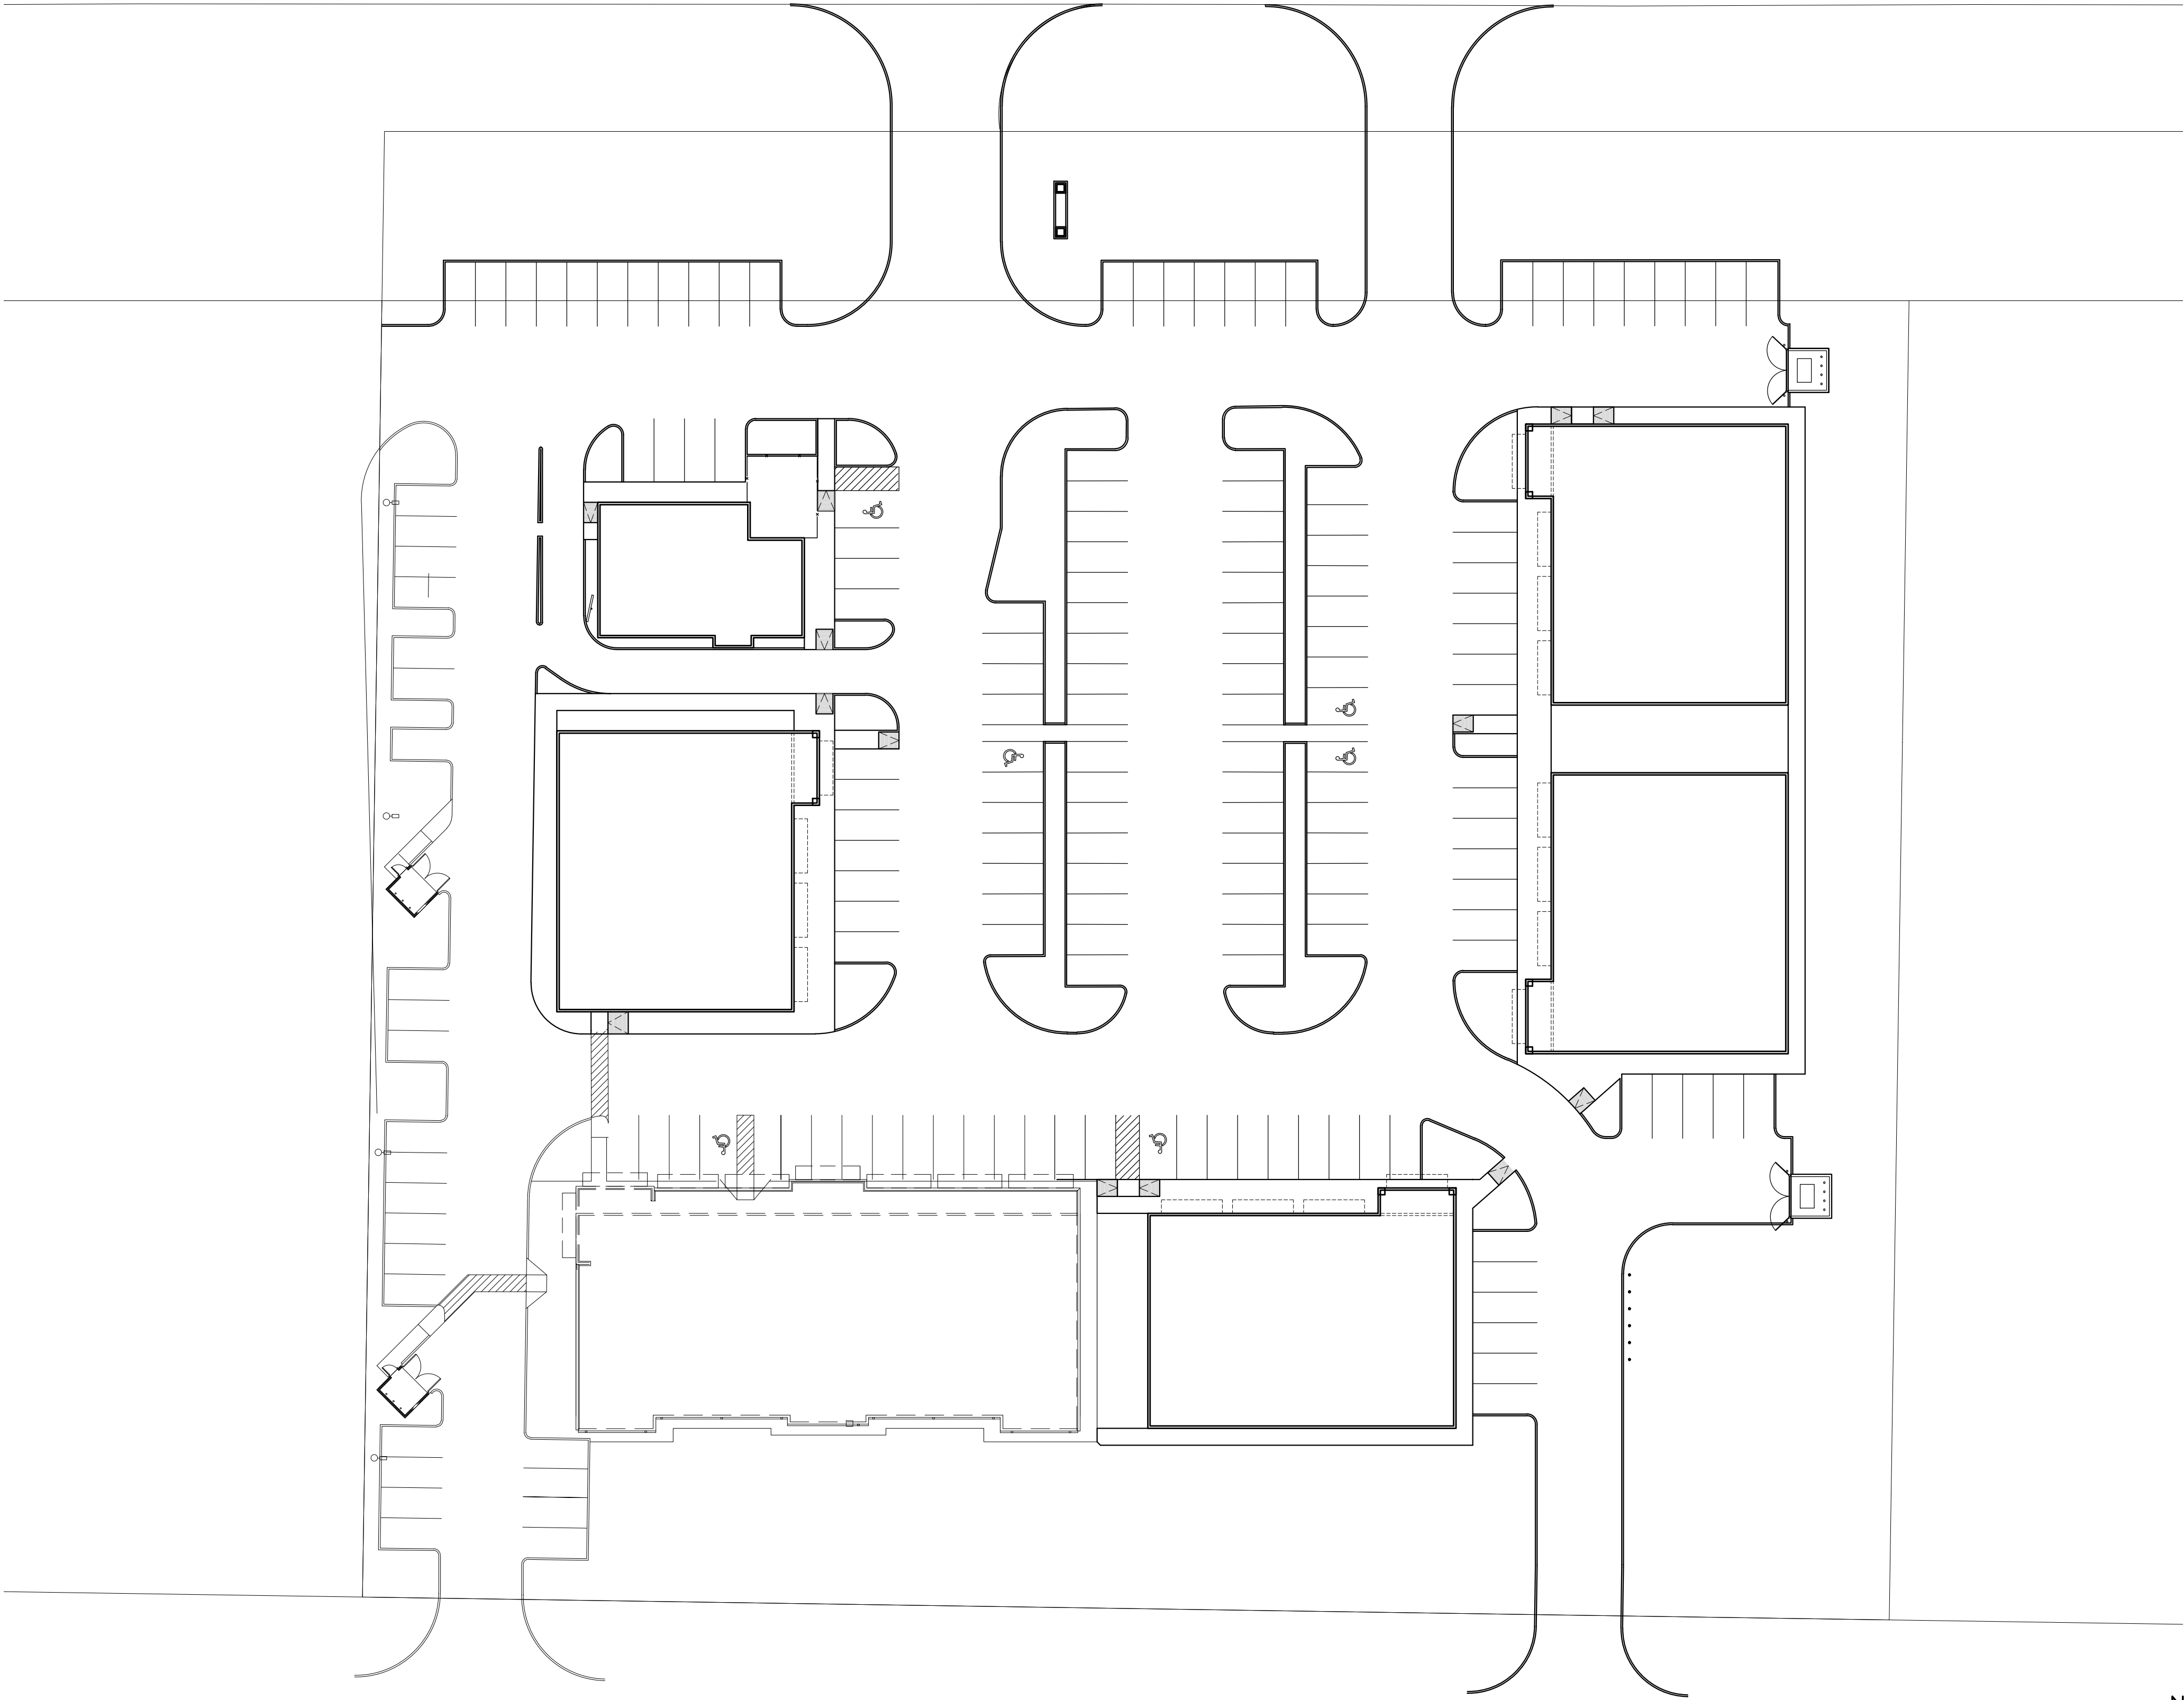

1" = 30'-0"


01

SITE PLAN

DRAWN BY:		
REVISIONS	NO	DESCRIPTION
	DATE	

PROPOSED BUILDINGS

TBD FM 723
ROSENBERG, TX 77471

 

MoGo Architects

832-856-6688
mogoarchitects@gmail.com

A-1.1

OF XX

JOB# 2025-0048
DATE: SEPTEMBER 19, 2025