


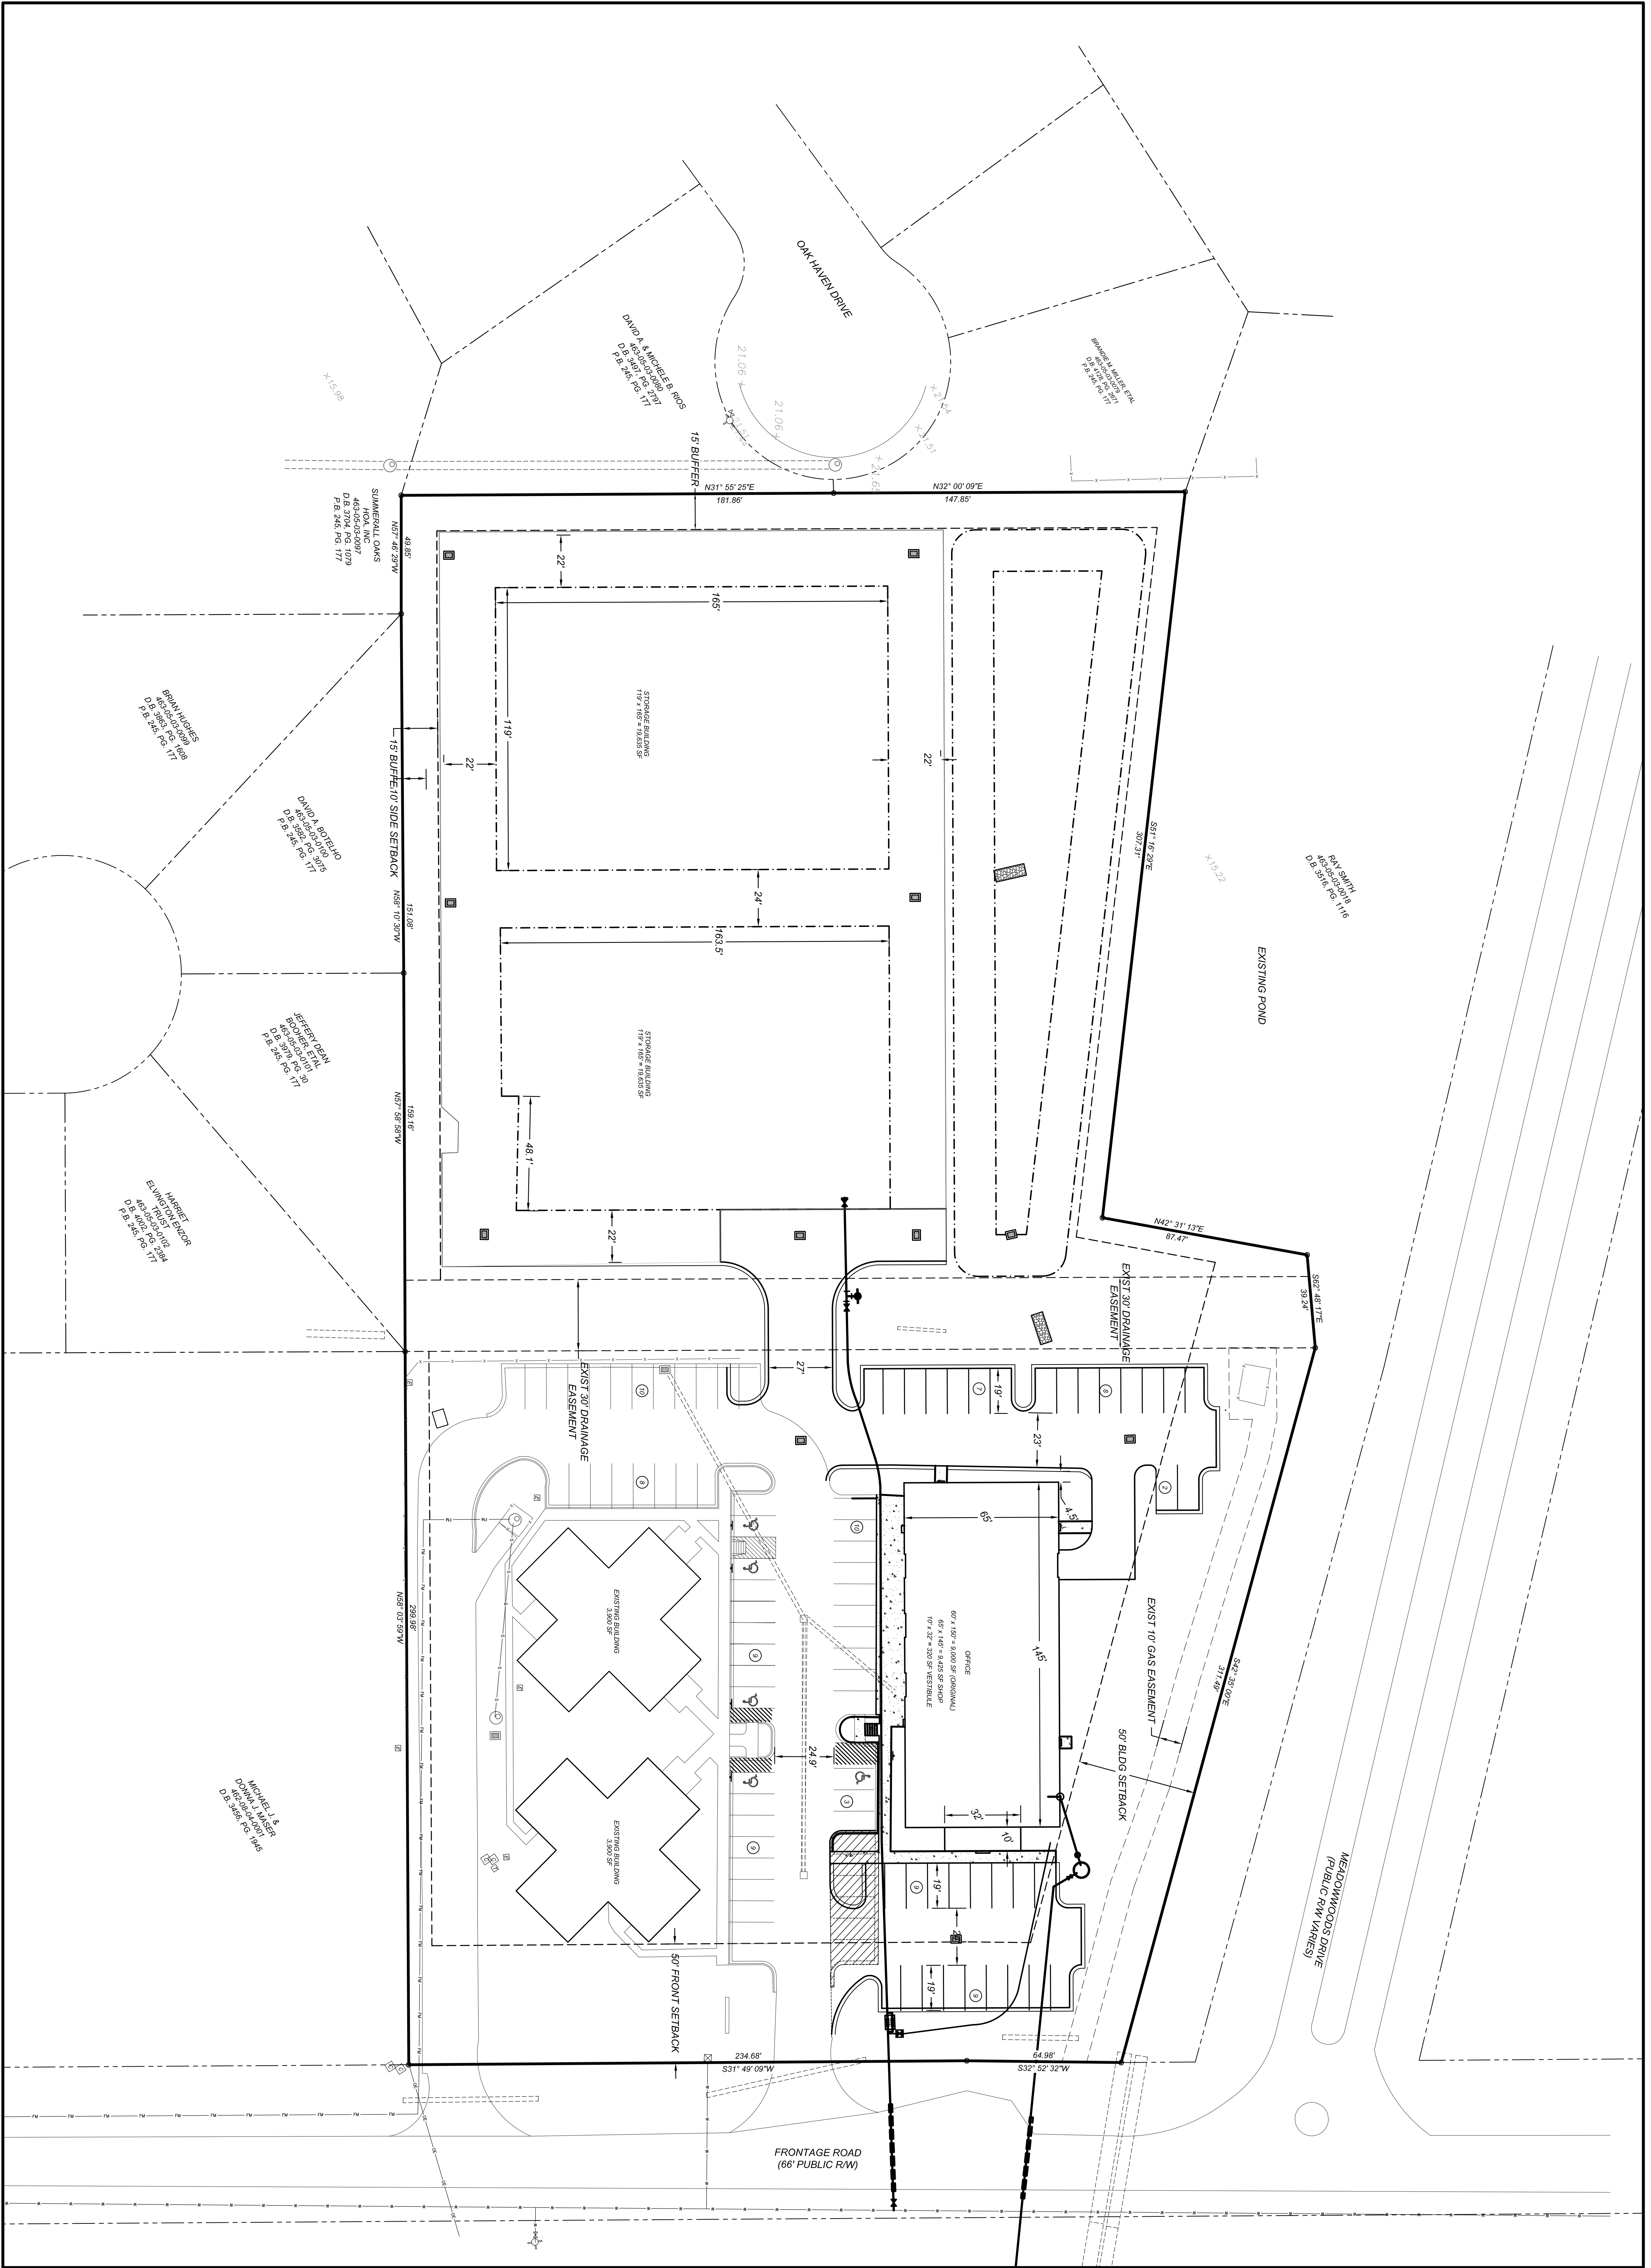

CRM CAMPUS - PHASE ONE

HORRY COUNTY, MURRELLS INLET, SOUTH CAROLINA

PREPARED FOR

CRM OF THE CAROLINAS, LLC

OVERALL SITE PLAN

G3

ENGINEERING

P.O. BOX 2666

PAWLEYS ISLAND, SC 29585

PHONE: 843.237.1001

www.G3Engineering.org

PRELIMINARY

NOT FOR CONSTRUCTION

NO.	REVISIONS	BY	DATE
4	REV PER HORRY CO PLANNING FOR EX TREE BUFFER	MAK	10-14-19
3	REV PER HORRY COUNTY COMMENTS	MAK	9-10-19
2	REV, PER HORRY COUNTY & GSWA COMMENTS (NO PS)	MAK	8-8-19
1	REVISED PER HORRY COUNTY & GSWA COMMENTS	MAK	7-12-19

SCALE: 1" = 30'

0 15 30 60

7

DESIGNED: WAD

DRAWN: MAK

APPROVED: DCS

PROD. NO. 19013

DATE: 07-12-19

SHEET

C-3