

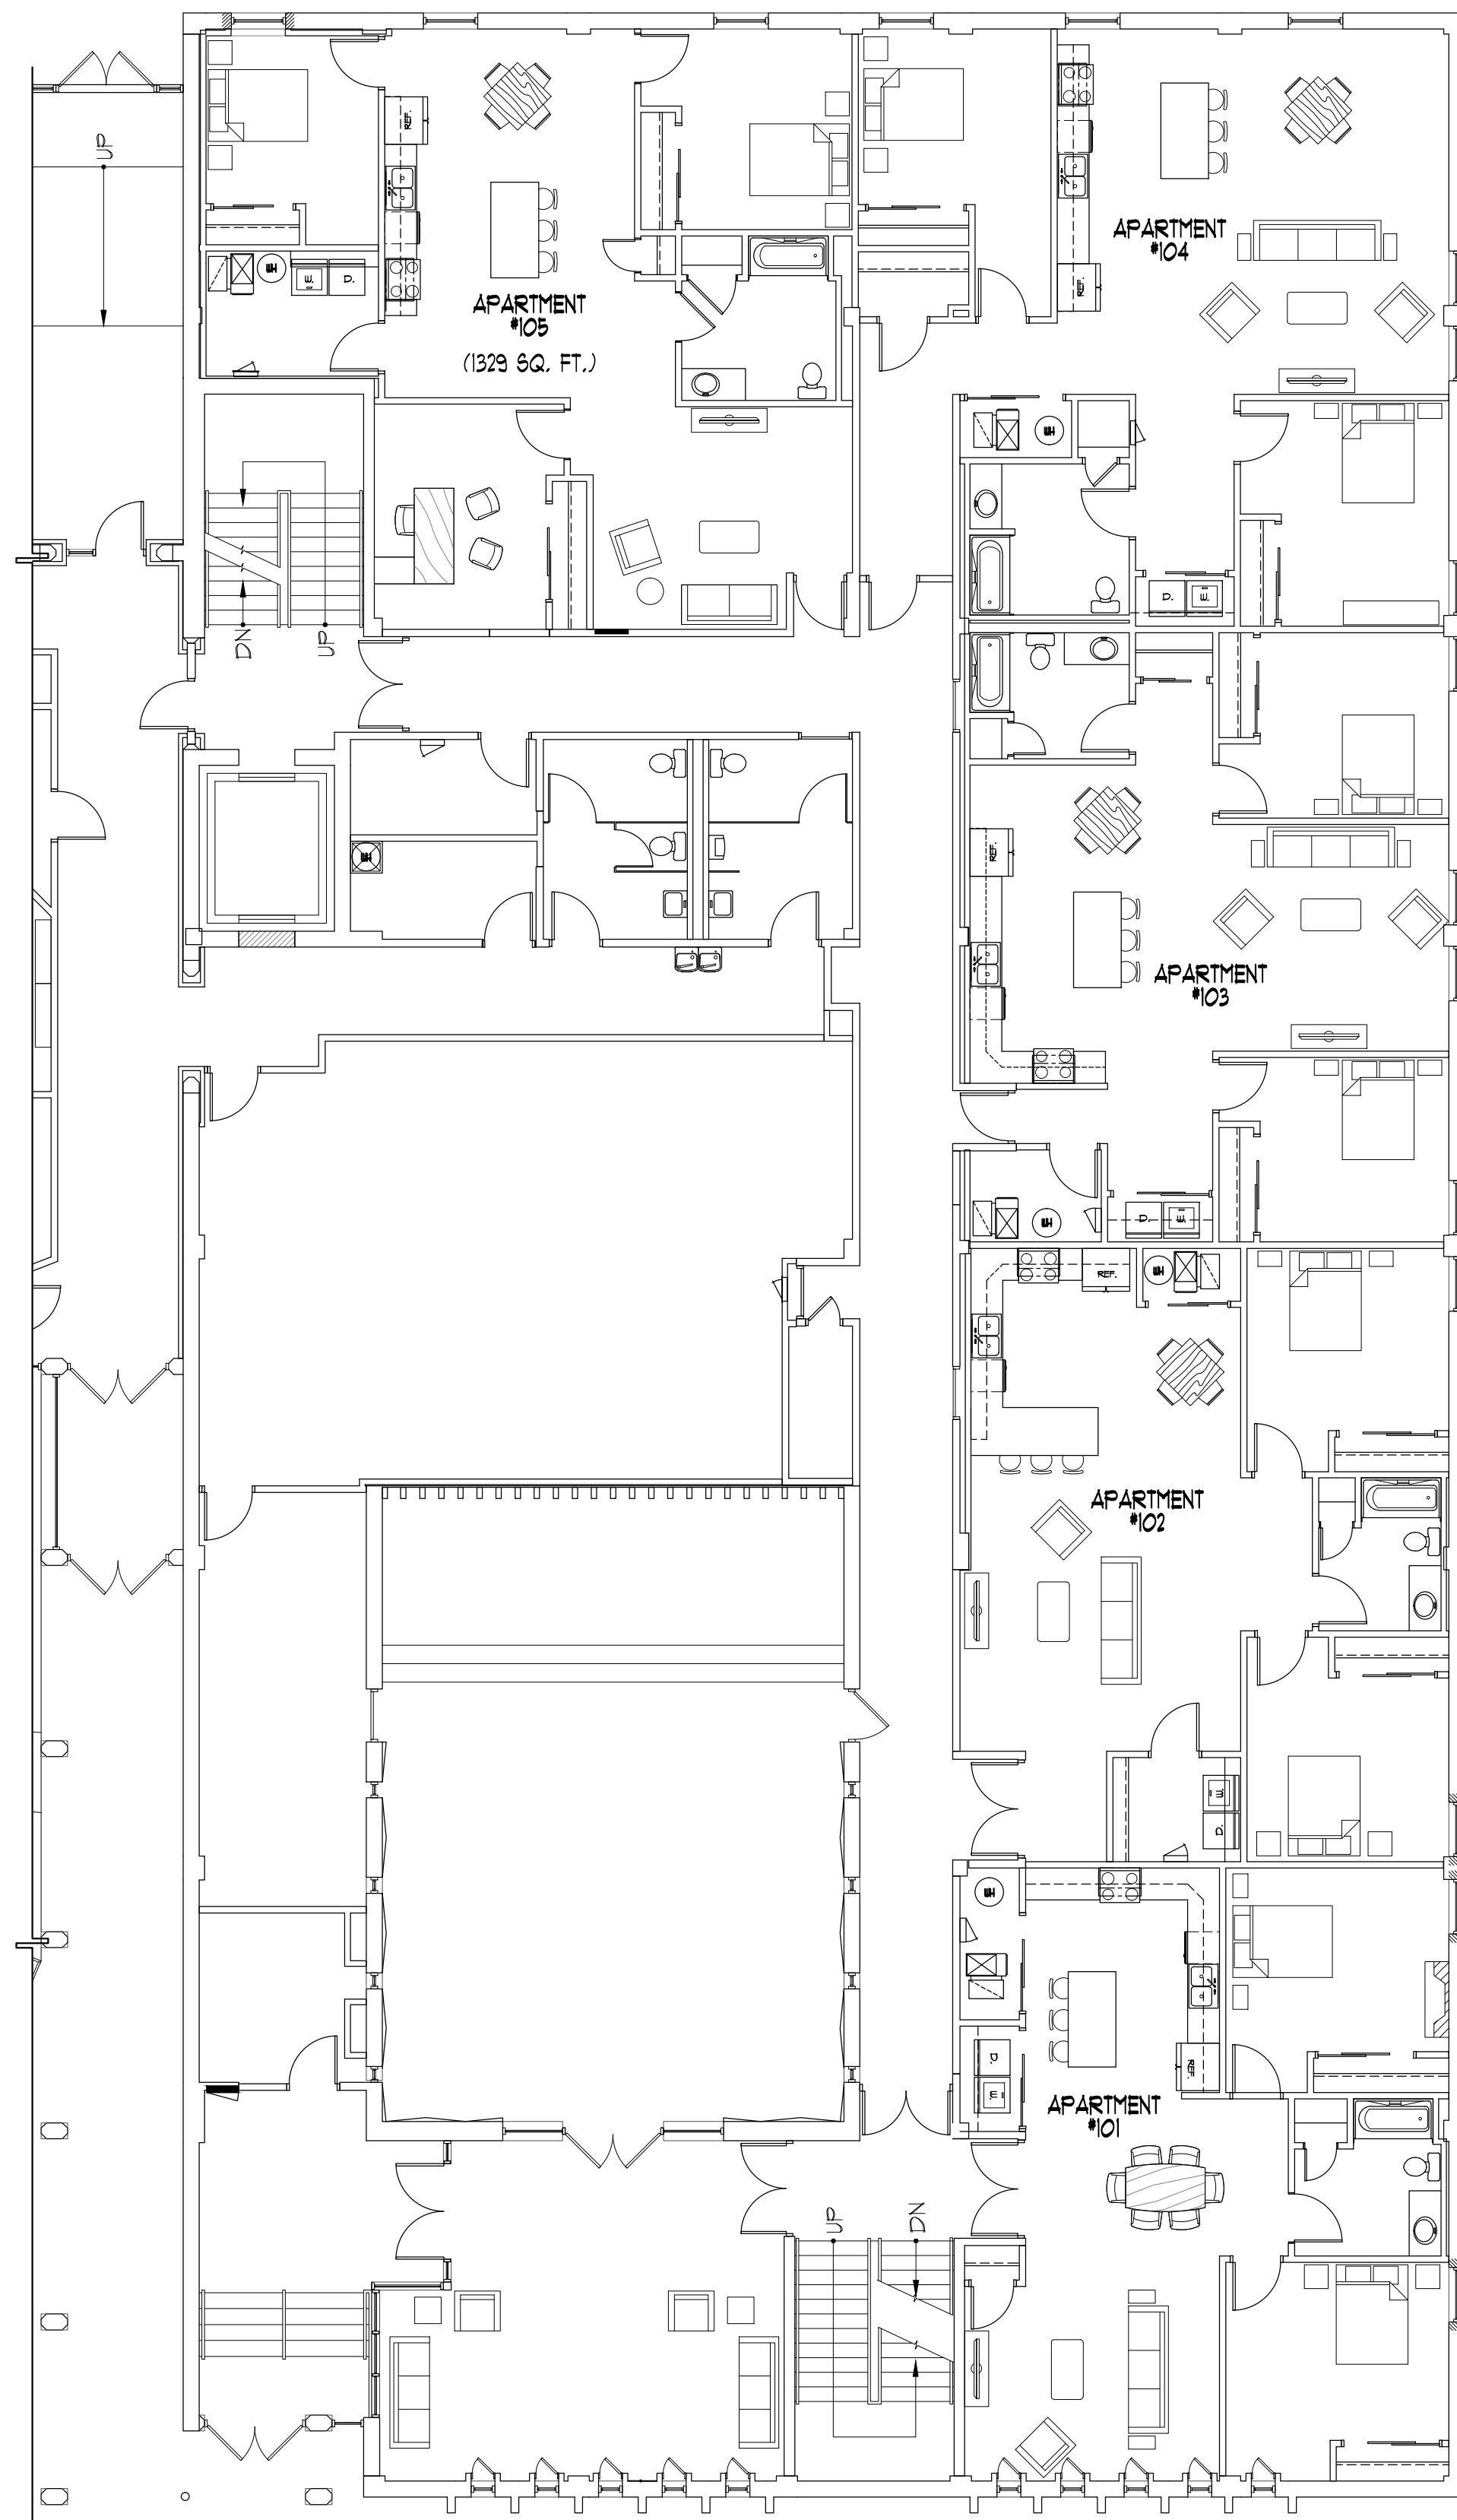
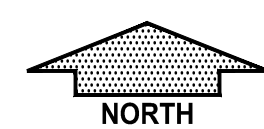
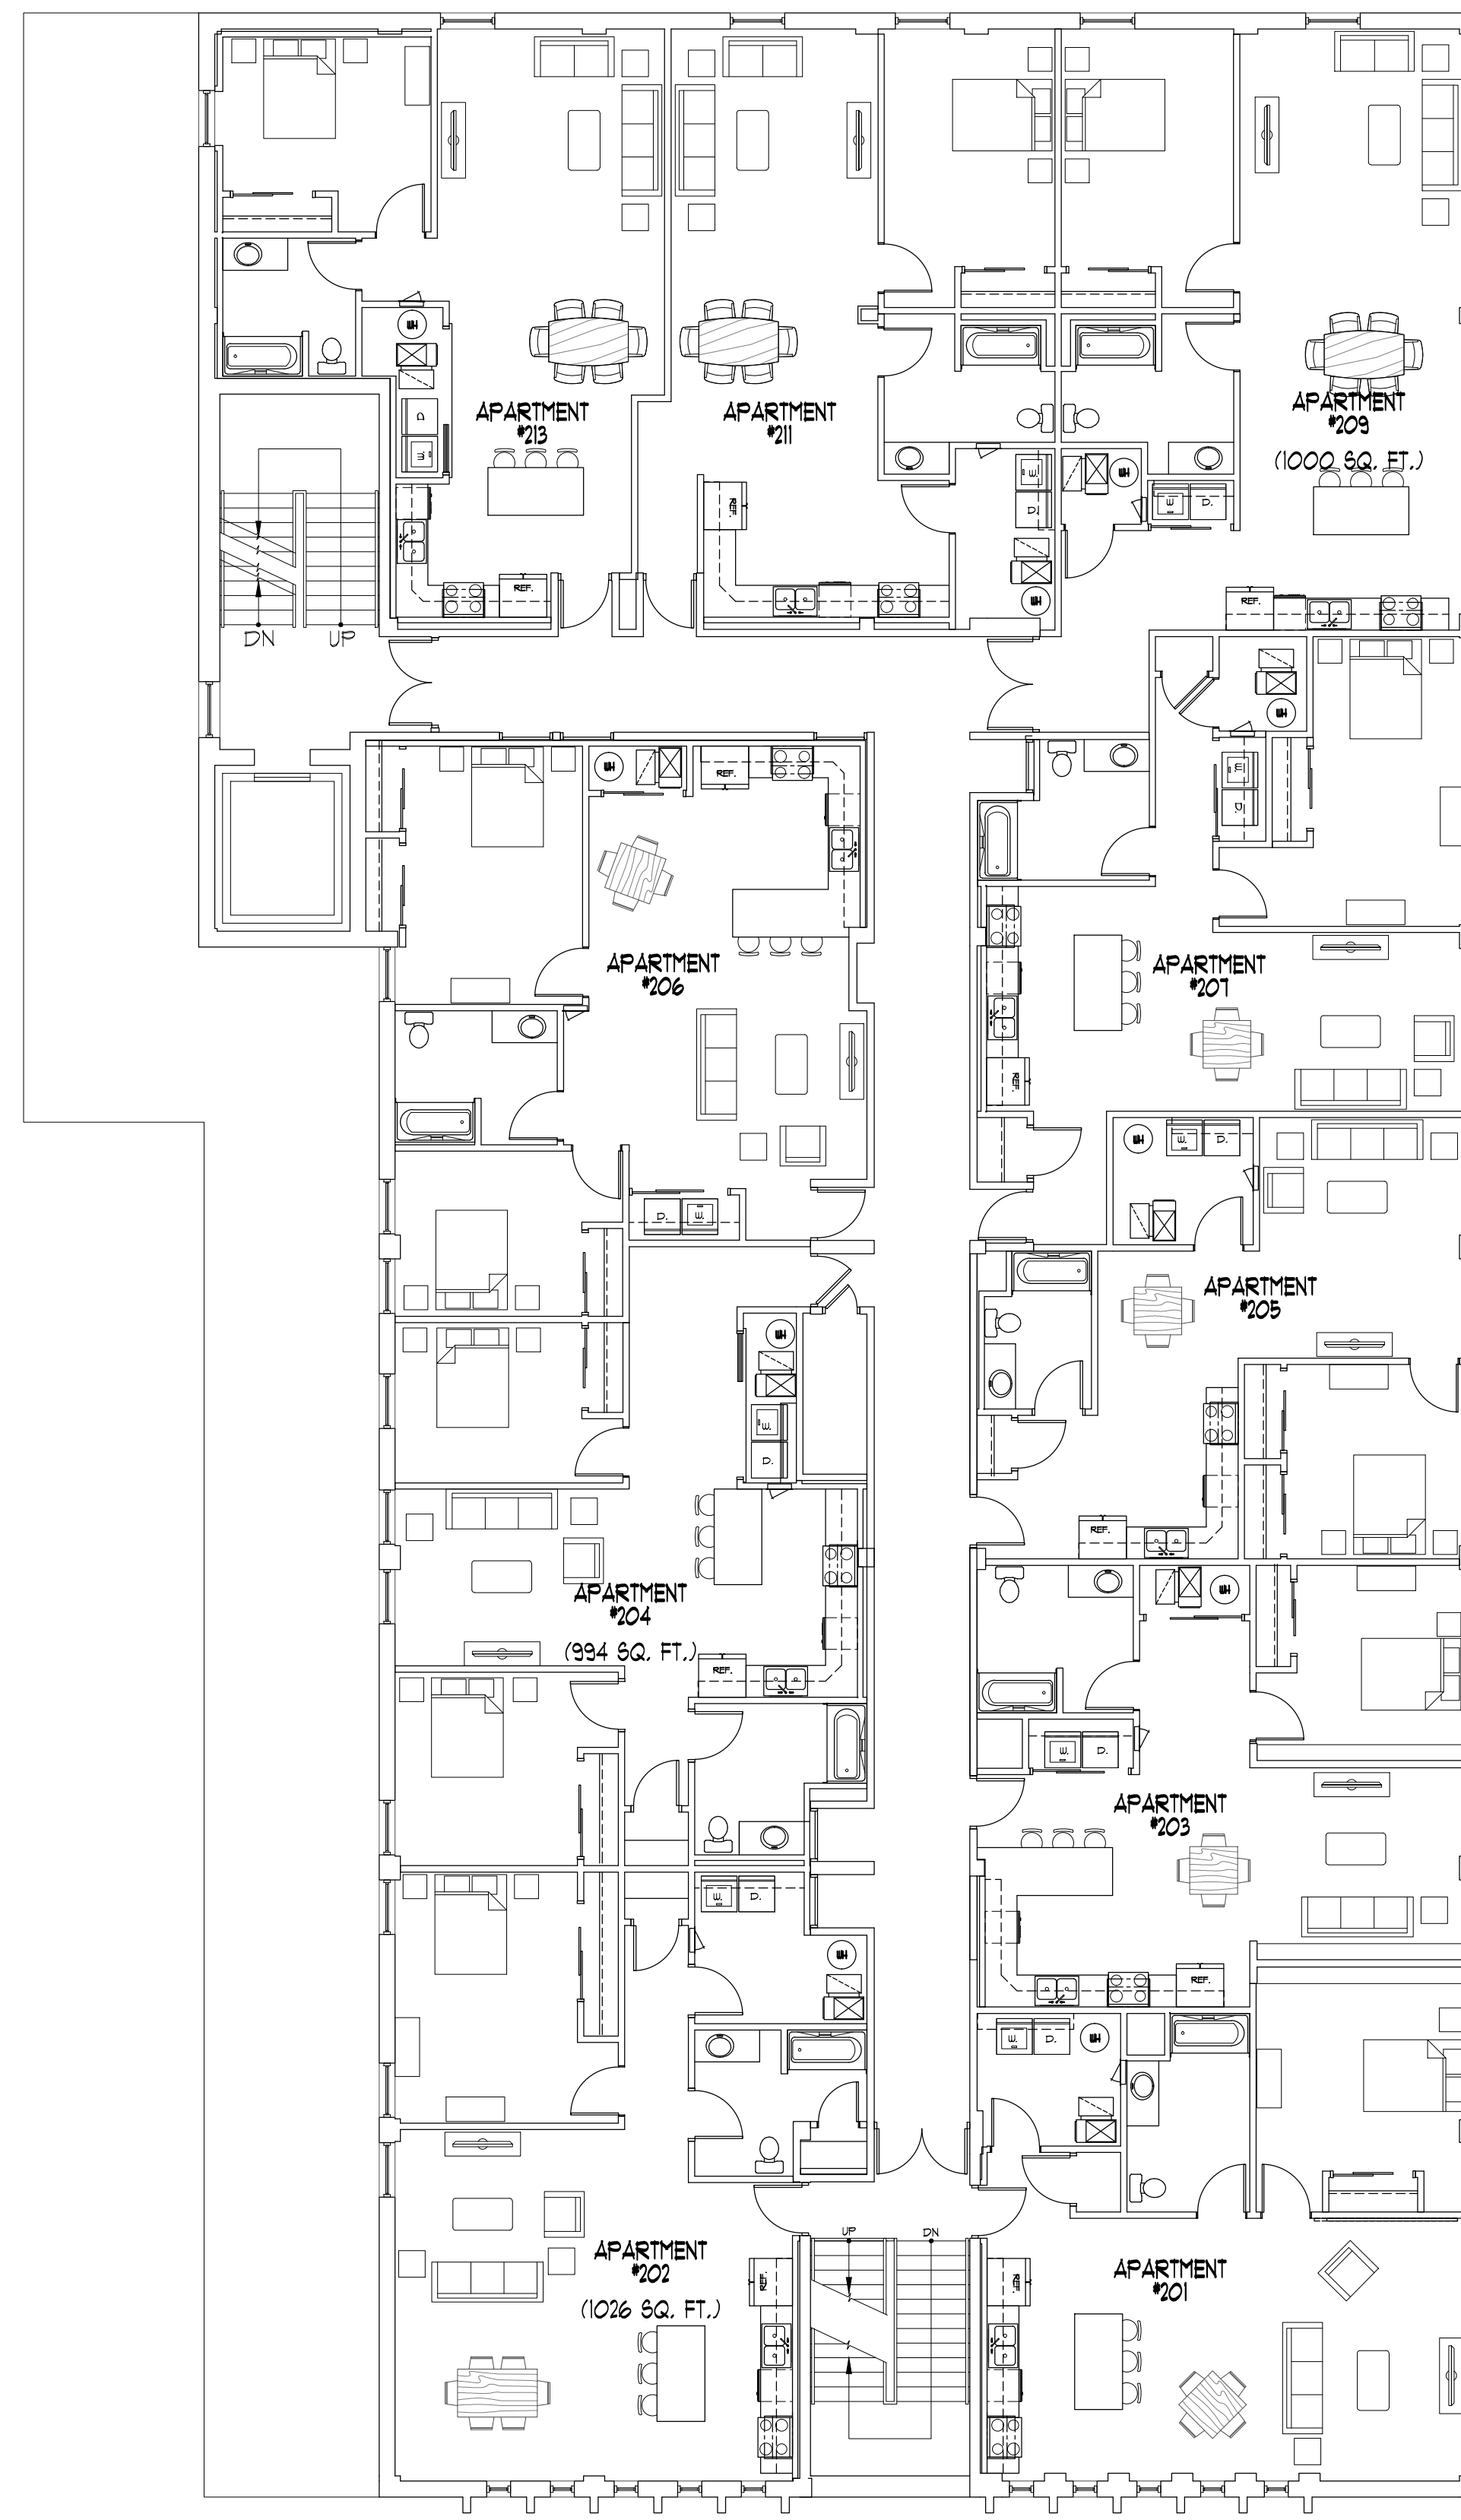


FIRST FLOOR PLAN
SCALE: N.T.S.

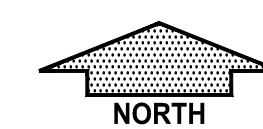

SECOND FLOOR PLAN
SCALE: N.T.S.

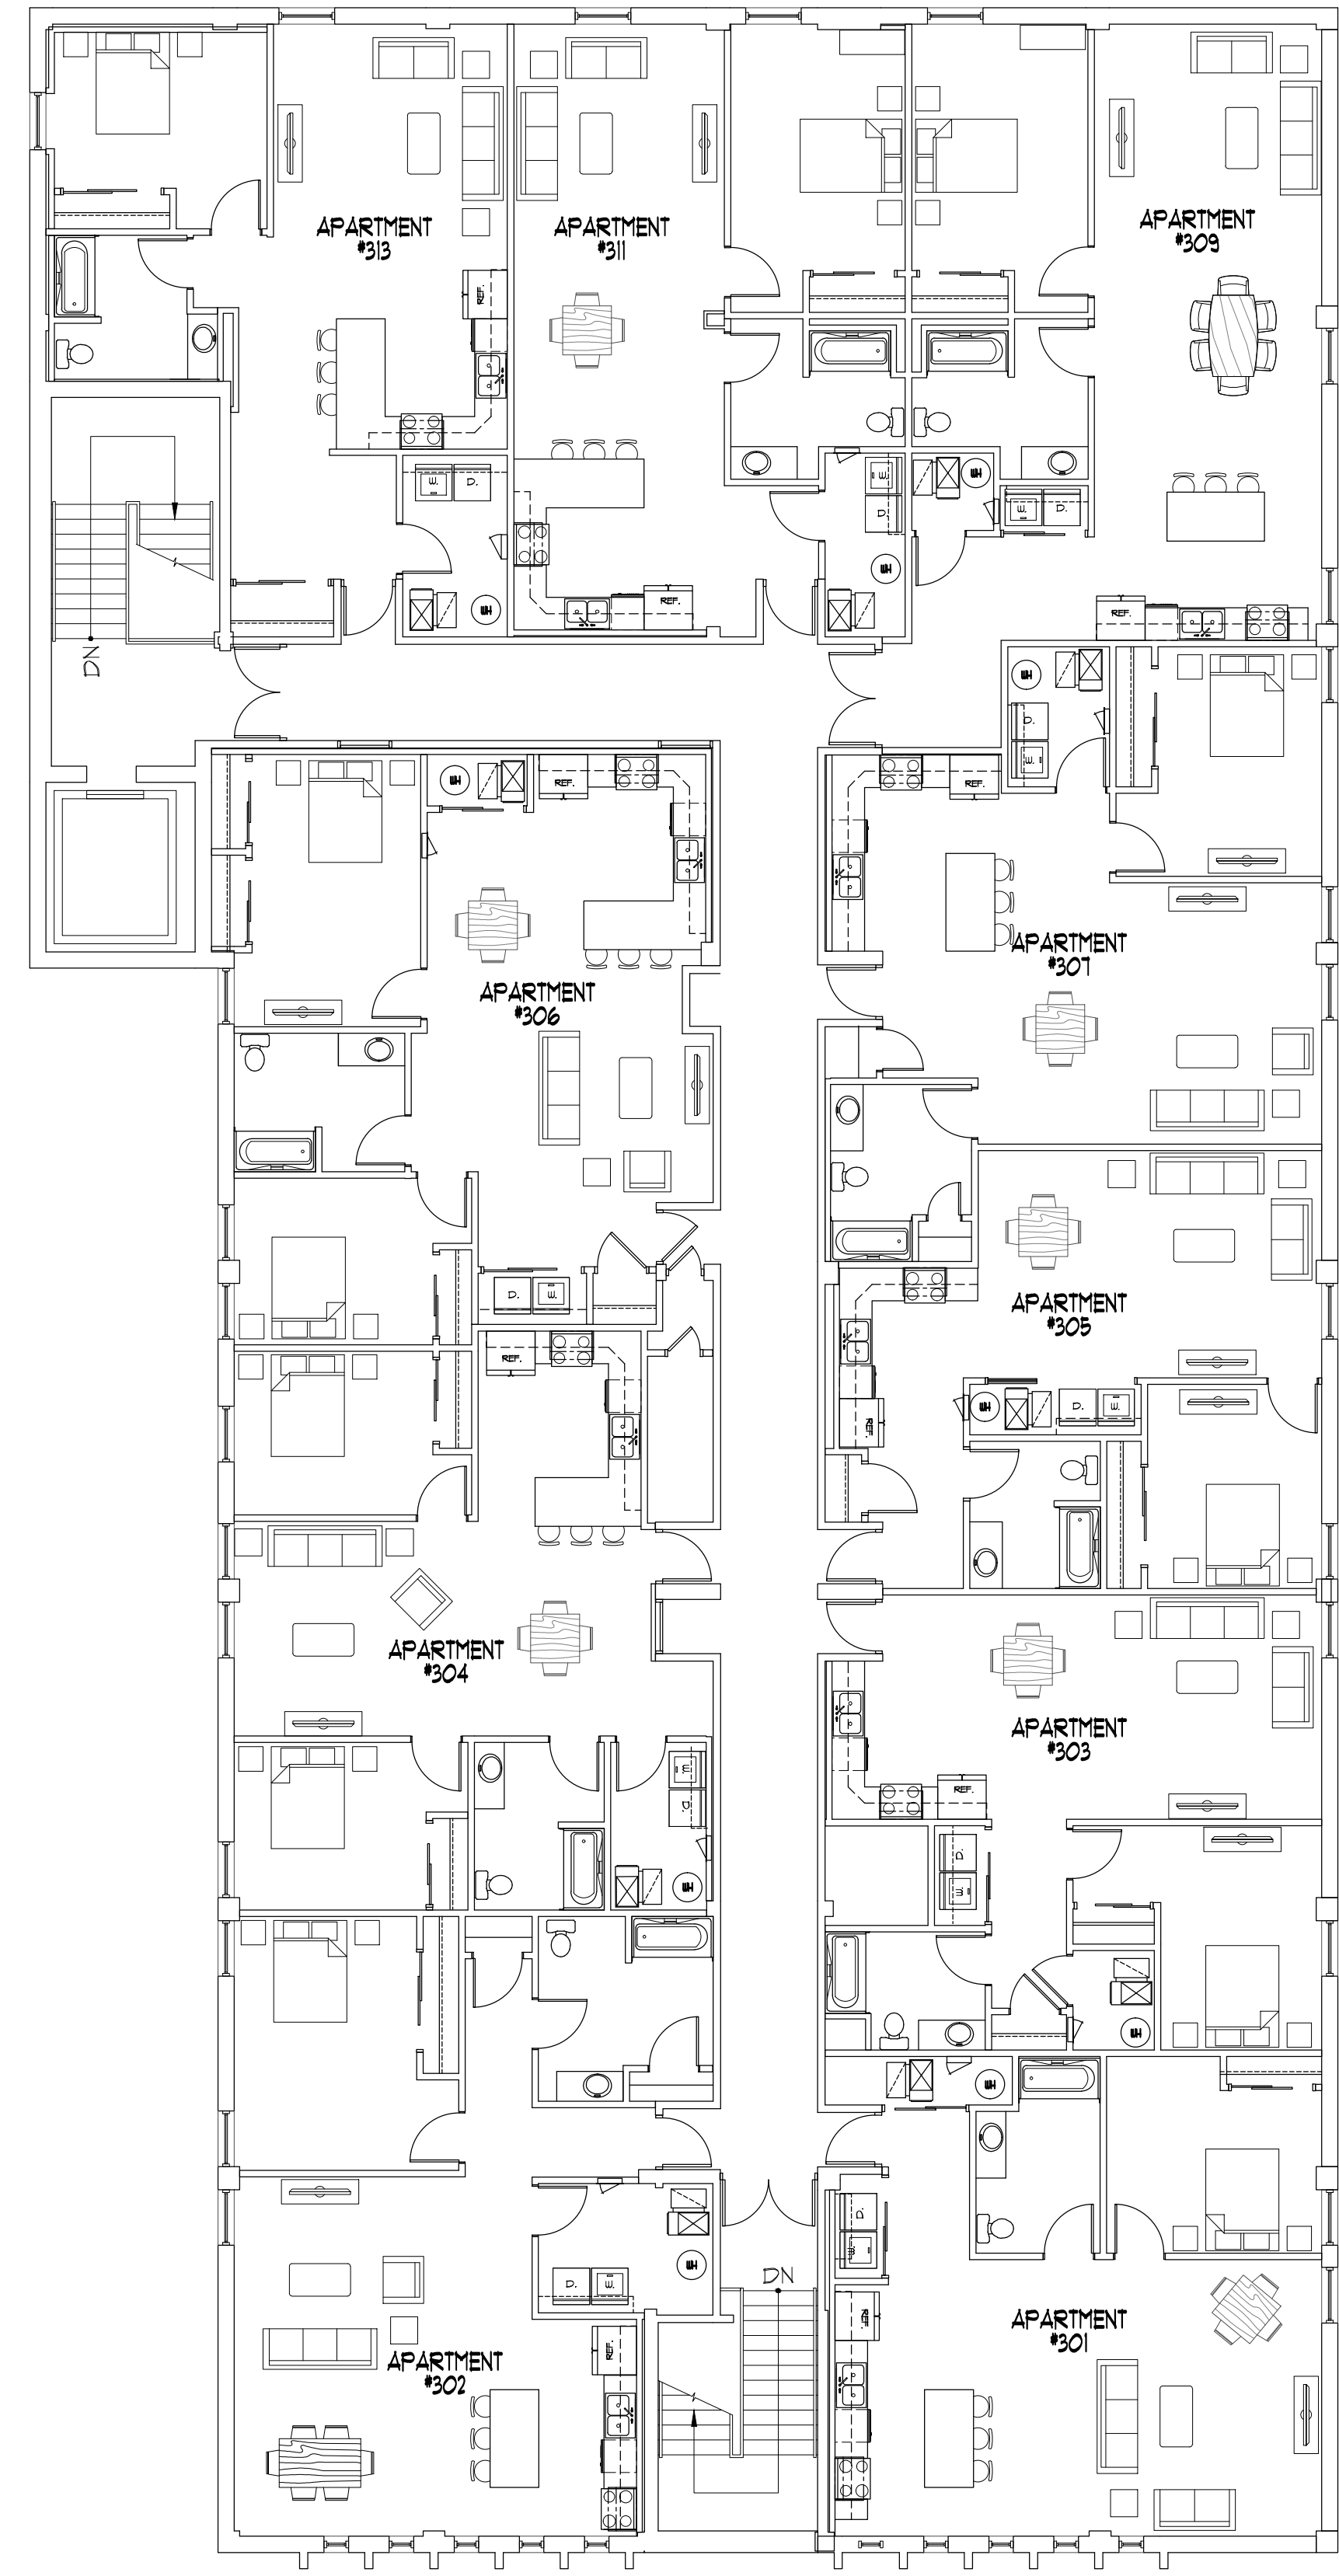

THIRD FLOOR PLAN
SCALE: N.T.S.

Date Signed: _____

Expiration Date: _____

1630 South Sixth Street
Springfield, Illinois 62703
Phone 217 789 7011



BUILDING RENOVATION
CENTRE AT 501
501 EAST CAPITOL AVENUE
SPRINGFIELD, ILLINOIS

Date: JAN. 28, 2019

Project No. 15-063a

Drawn By: _____

Revised: _____

Revised: _____

SHEET

A-1

OF 1 SHEET

© Evan Lloyd Associates, Inc.