


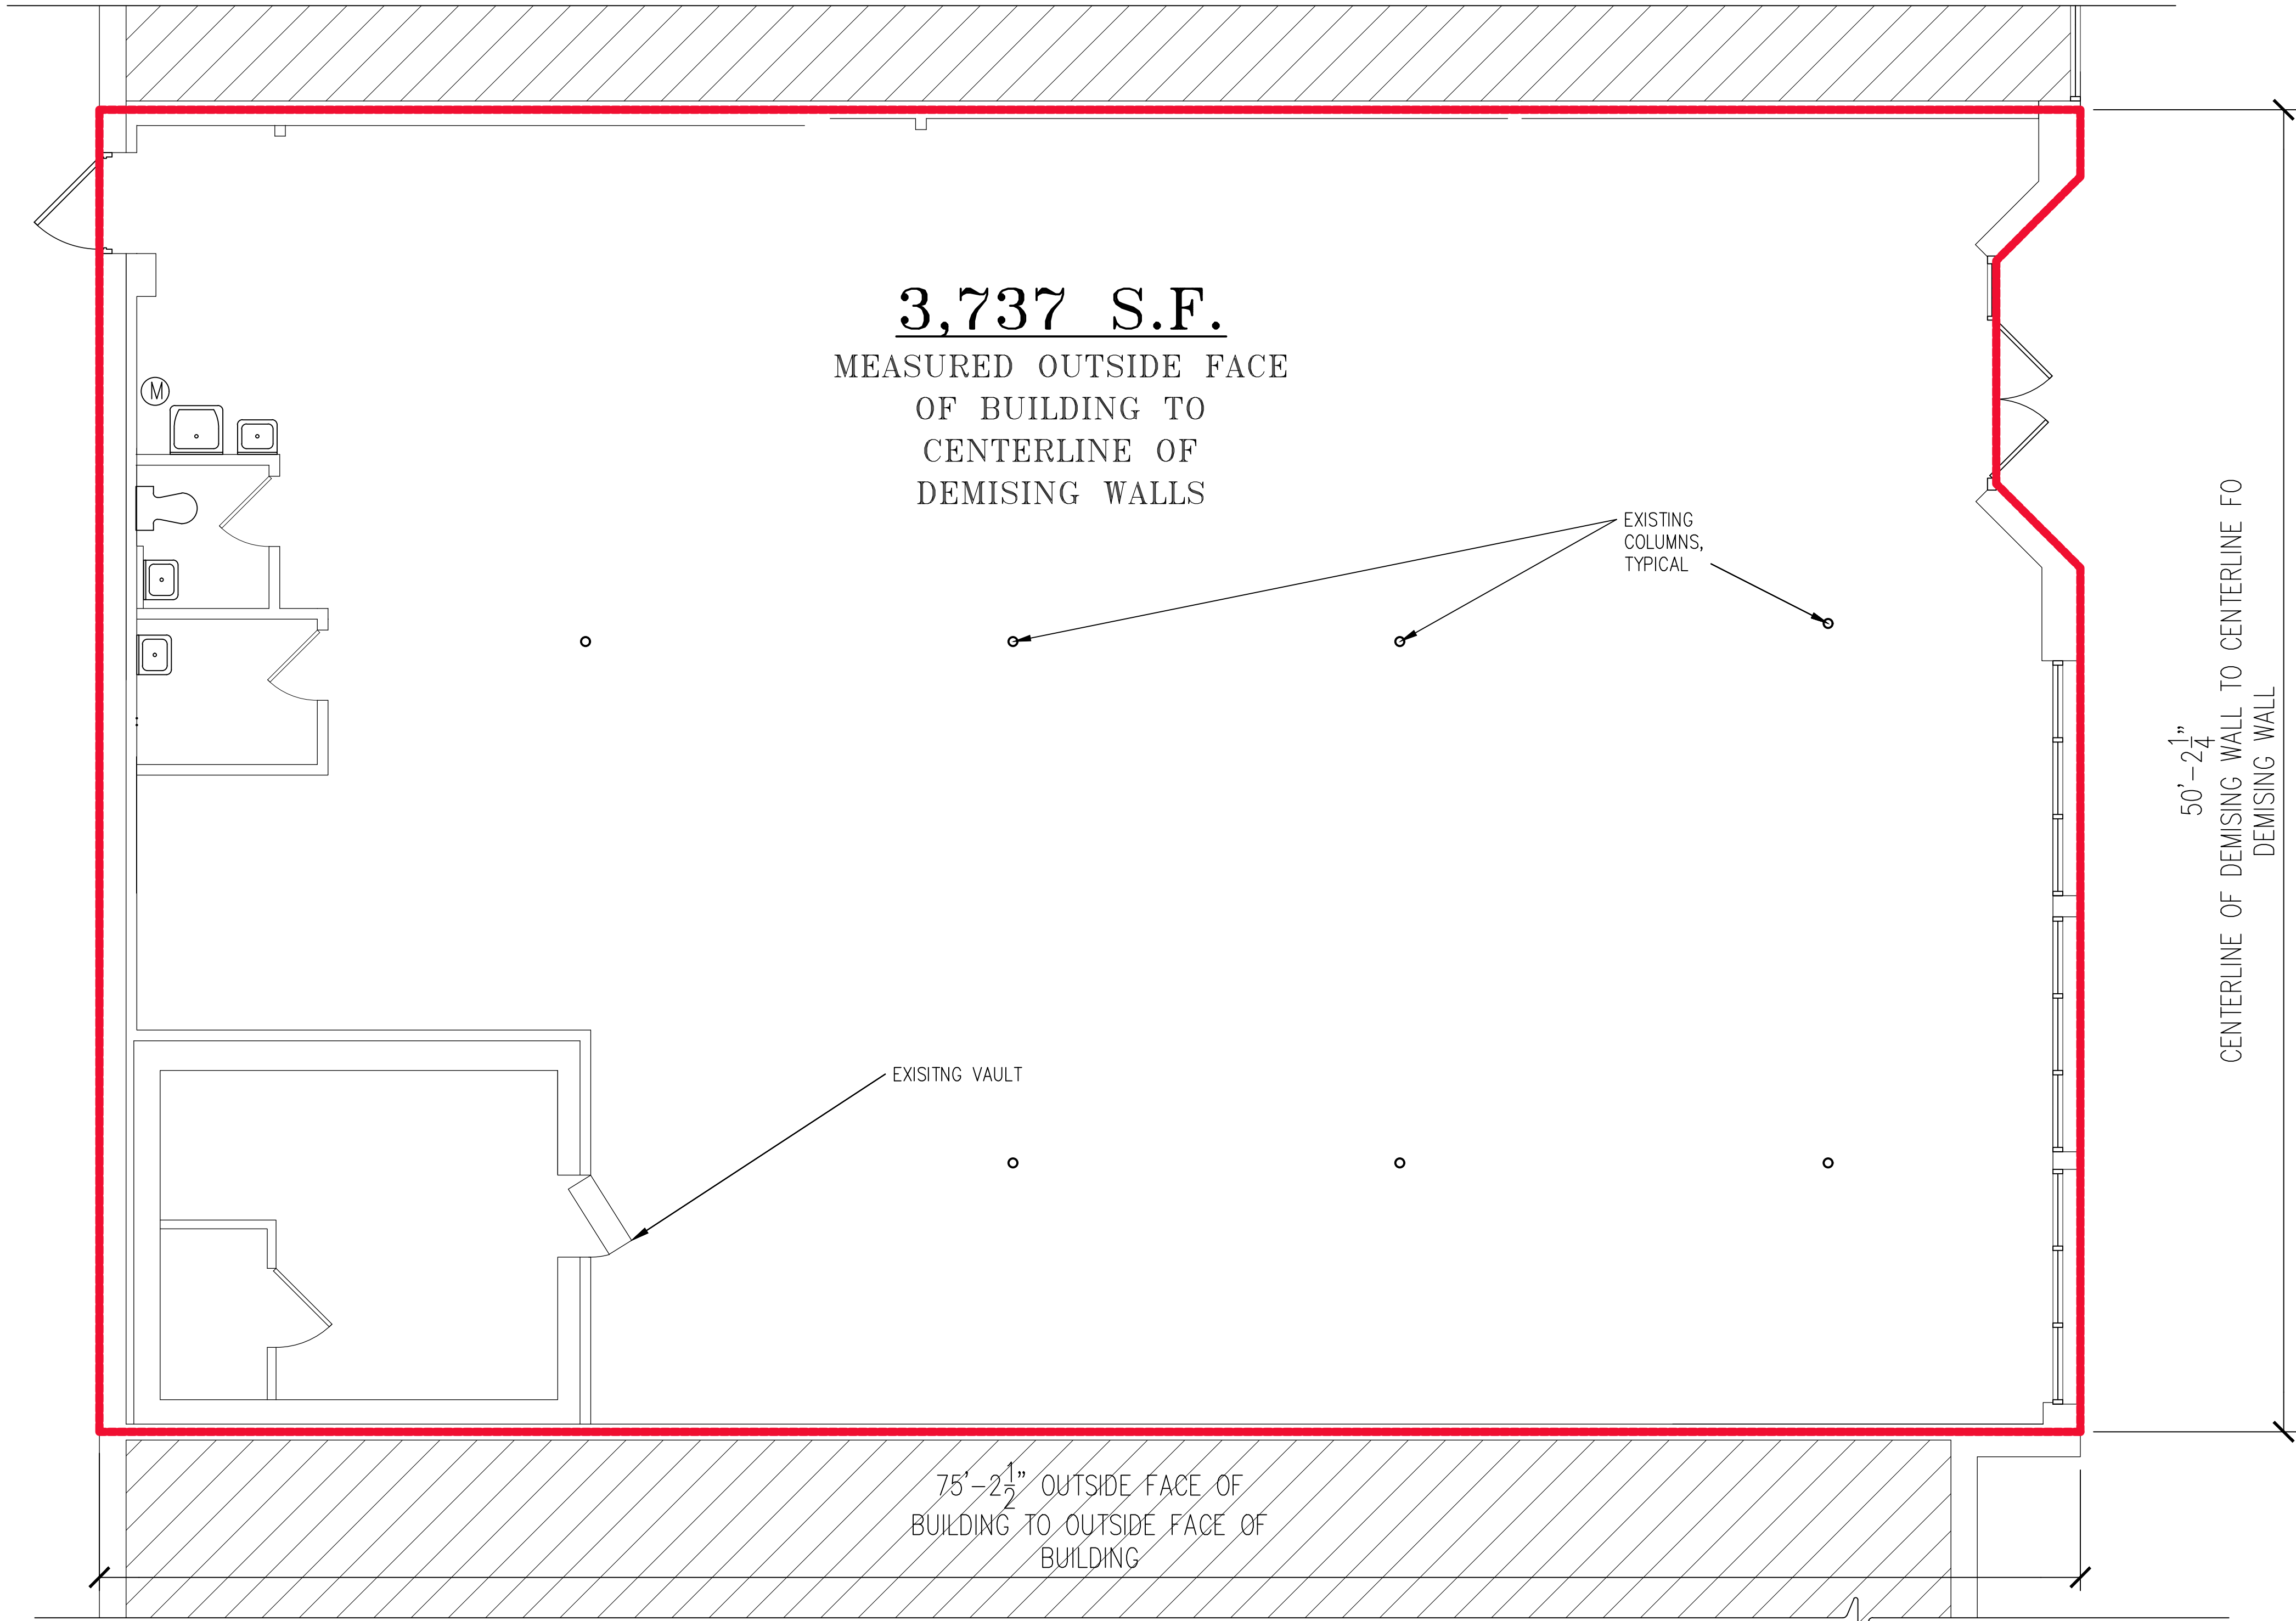

FLOOR PLAN
SCALE: 1/4" = 1'-0"

CONSULTANT:

ARCHITECT

KEN BRACKER
— ARCHITECT —
311 ALEXANDER STREET, SUITE 214, ROCHESTER, NY 14604
TEL: (565) 268-9657

CLIENT:

**FOUR POINTS
PROPERTY
MANAGEMENT**
10101 FONDREN ROAD, SUITE 545
HOUSTON, TX 77056
CONTACT: CLAUDIA CONFANZOSO
CLAUDIA@FOURPOINTSPROPERTYMANAGEMENT.COM
EMAIL: CLAUDIA@FOURPOINTSPROPERTYMANAGEMENT.COM

DISCLAIMER:
THESE DRAWINGS, IDEAS, SPECIFICATIONS AND
DESIGNS ARE EXCLUSIVE PROPERTY OF KEN
BRACKER ARCHITECT, INC. NO PART OF THESE
DRAWINGS MAY BE COPIED, REPRODUCED, OR OTHER
STRUCTURES BUILT FROM SUCH WITHOUT THE
WRITTEN CONSENT OF KENNETH BRACKER

COPYRIGHT © 2019
ALL RIGHTS RESERVED

PROJECT INFORMATION:

**KEY BANK
SPACE**
IRONDEQUOIT PLAZA
525 TITUS AVE.
IRONDEQUOIT, NY

IT IS A VIOLATION OF THE LAW FOR ANY PERSON,
UNLESS ACTING UNDER THE DIRECTION OF A
LICENSED ARCHITECT, TO ALTER THESE DOCUMENTS
IN ANY WAY.

SEAL:

PROJECT NO.:
DRAWN BY:
CHECKED BY:

ISSUE: DATE:
ISSUED FOR LEASING 3.18.2025

REVISION: DATE:
5.10.2024

SHEET NUMBER / TITLE: