


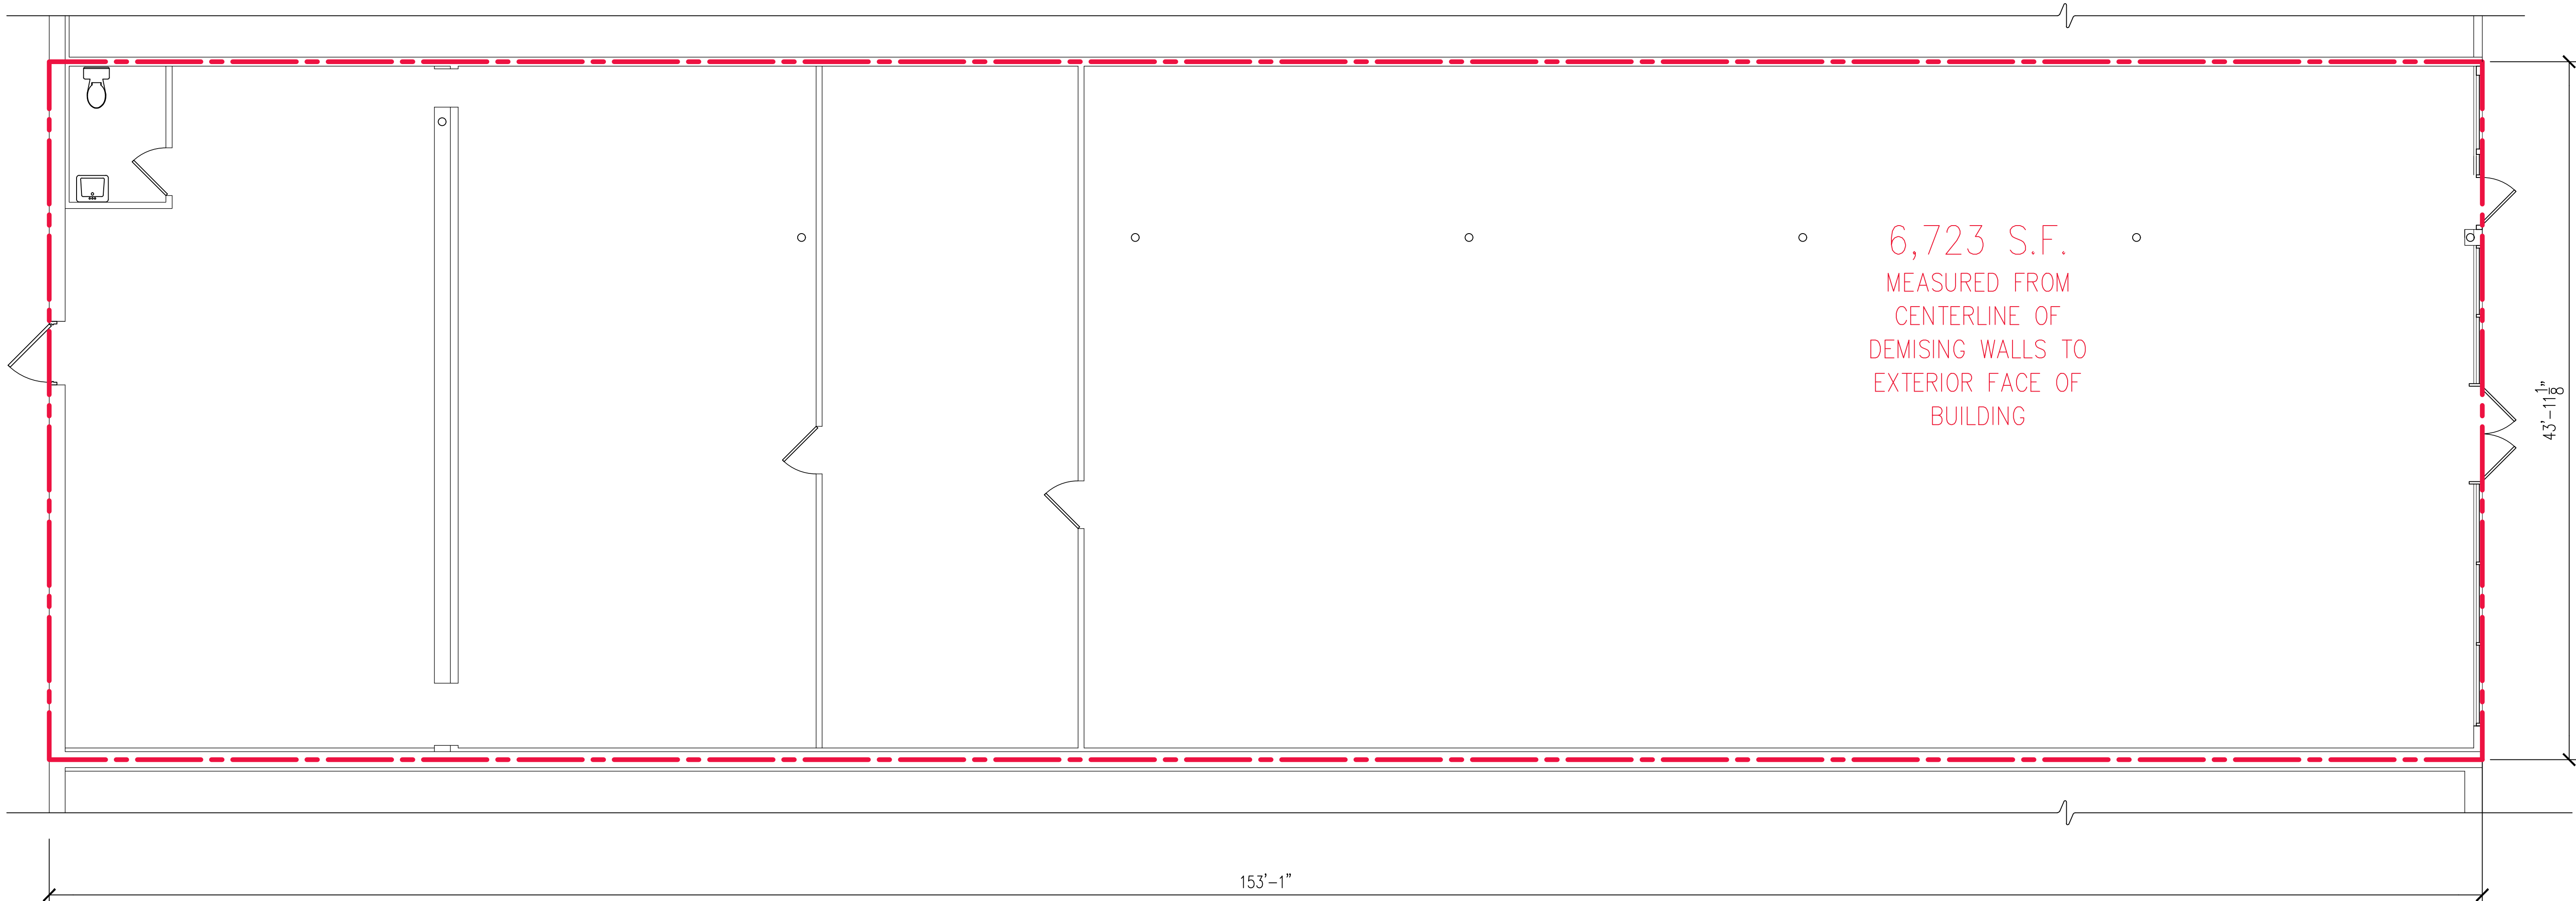

FLOOR PLAN
SCALE: 3/16" = 1'-0"

CONSULTANT:

ARCHITECT

KEN BRACKER
ARCHITECT
311 ALEXANDER STREET, SUITE 214, ROCHESTER, NY 14604
TEL (562) 589-9607

CLIENT:

FOUR POINTS
PROPERTY
MANAGEMENT
10101 KENNEDY BOULEVARD, SUITE 545
HOUSTON, TX 77066
CONTACT: CLAUDIA CONFRANCESCO
PHONE: (281) 285-3599
FAX: (281) 285-3599
EMAIL: CLAUDIA@FOURPOINTSPROPERTYMANAGEMENT.COM

DISCLAIMER:

THESE DRAWINGS, IDEAS, SPECIFICATIONS AND
DESIGNS ARE EXCLUSIVE PROPERTY OF KEN
BRACKER ARCHITECT, INC. NO PART OF THESE
DRAWINGS MAY BE COPIED, REPRODUCED, OR OTHER
STRUCTURES BUILT FROM SUCH WITHOUT THE
WRITTEN CONSENT OF KENNETH BRACKER

COPYRIGHT © 2013
ALL RIGHTS RESERVED

PROJECT INFORMATION:

VACANT
SPACE
IRONDEQUOIT PLAZA
525 TITUS AVE.
IRONDEQUOIT, NY

IT IS A VIOLATION OF THE LAW FOR ANY PERSON,
UNLESS ACTING UNDER THE DIRECTION OF A
LICENSED ARCHITECT, TO ALTER THESE DOCUMENTS
IN ANY WAY.

SEAL:

PROJECT NO.:

DRAWN BY:

CHECKED BY:

ISSUE:

DATE:

REVISION:

DATE:

MISC. REVISIONS

5.10.2024

SHEET NUMBER / TITLE:

A1

FLOOR PLAN