



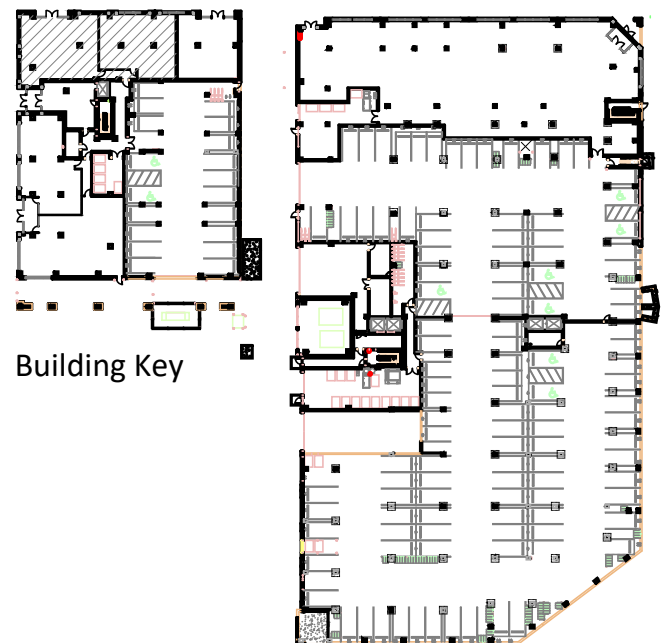

Floor Plan Scale 3/32"=1'-0"

Suite A = 1,556 rsf
Suite B = 1,372 rsf

Lensed By:

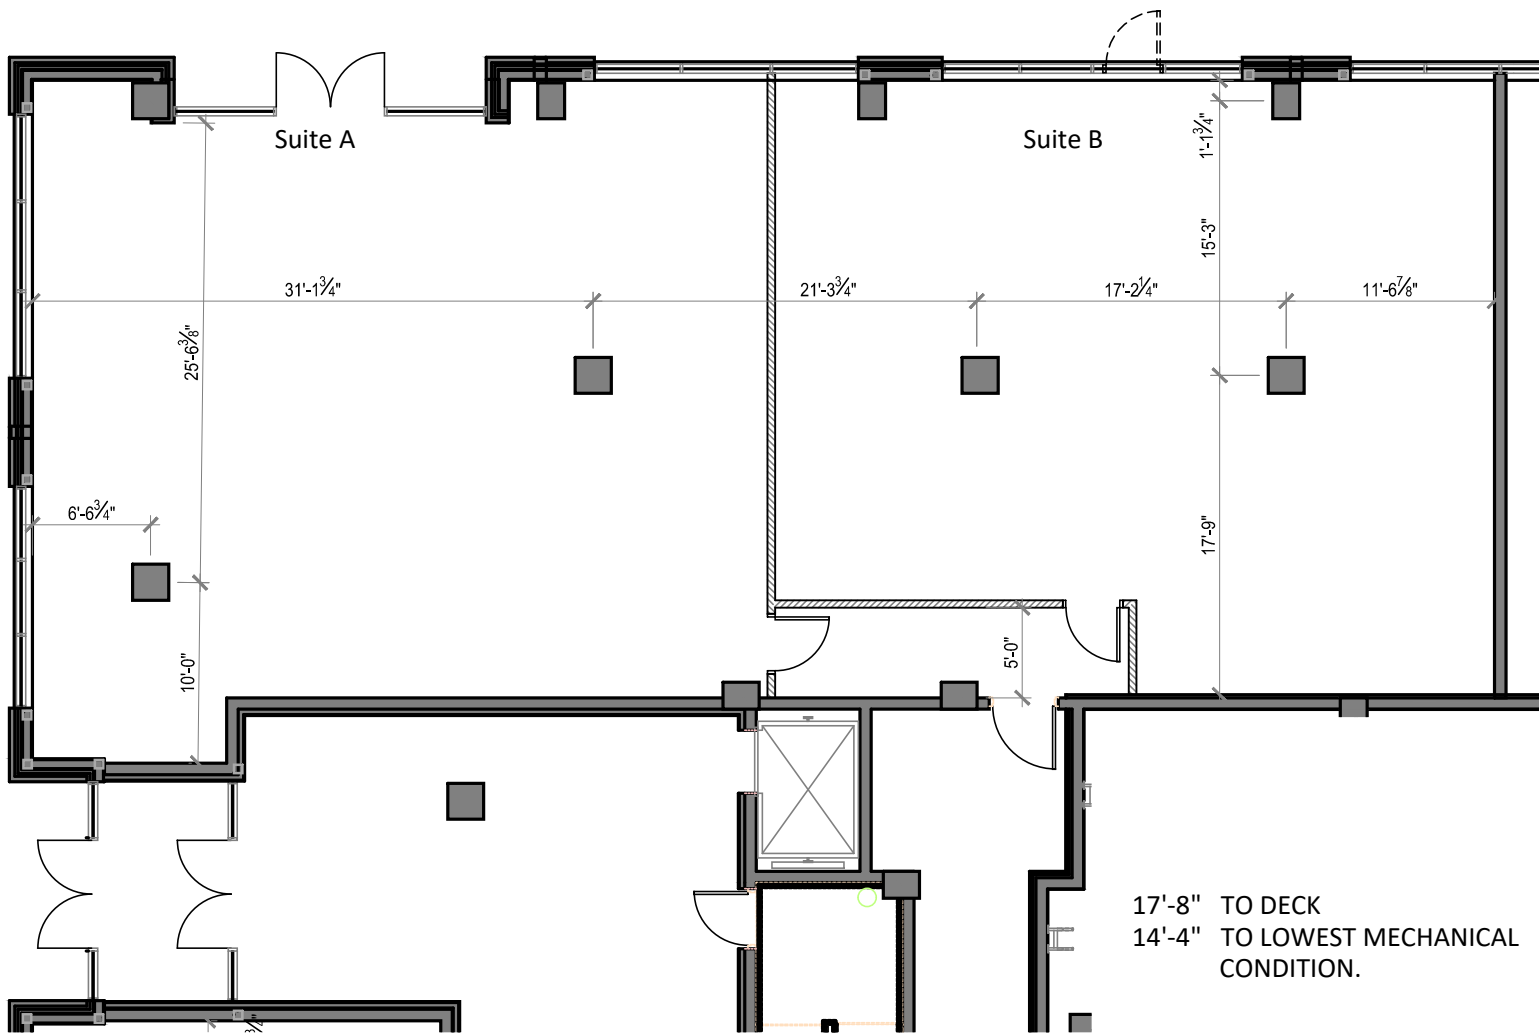

Leasing Contact:
Therese Reiling-Holden
952.897-7738

Identity Dinkytown

1400 5th St. S.E.
Minneapolis, MN