


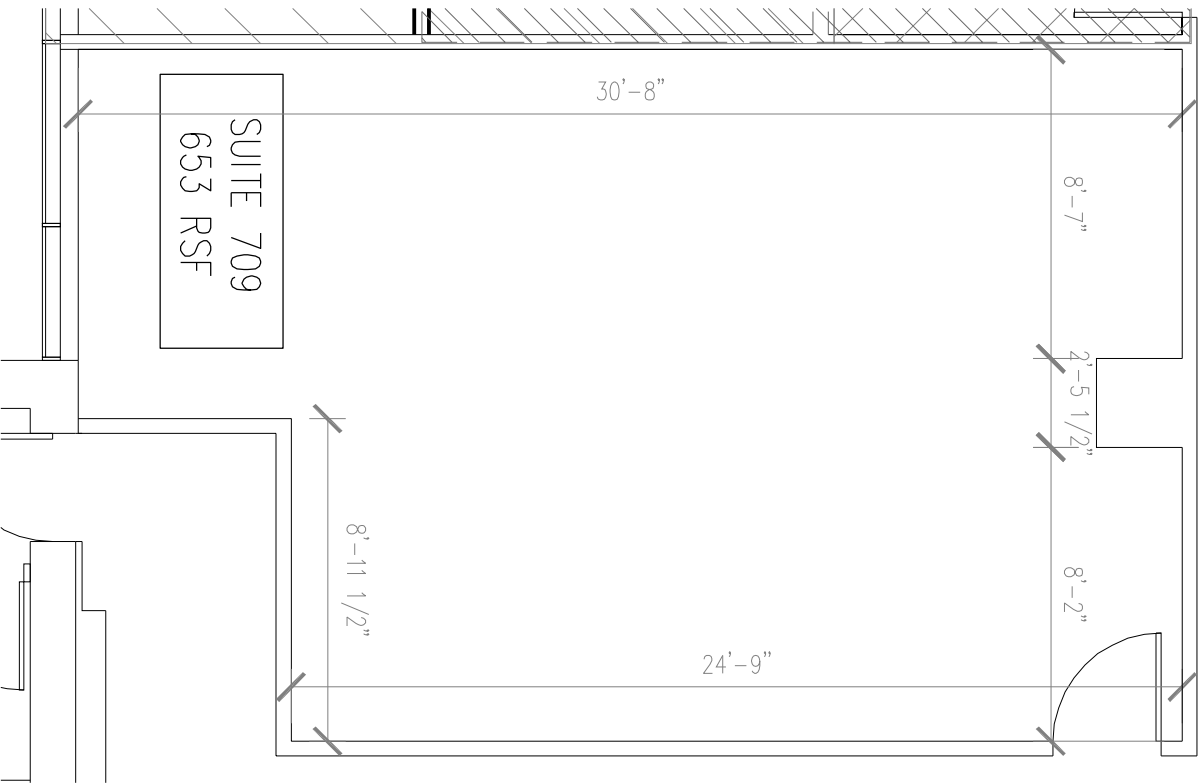

IMPERIAL REALTY COMPANY	
4747 WEST PETERSON AVE., SUITE 200 CHICAGO, IL 60646 T: 773.736.4100 F: 773.736.4541	
DATE 02.22.2012	TITLE SUITE 709 FLOOR PLAN
DRAWN BY IRC	LOCATION 8001 LINCOLN SKOKIE, IL
SCALE: 3/16"=1'-0"	
DRAFT ONLY	
DRAWING A1	