


707-715 North 4th Street,  
Allentown, PA 18102-1801

North Ellinger Street

West Green Street

North Tilghman Street

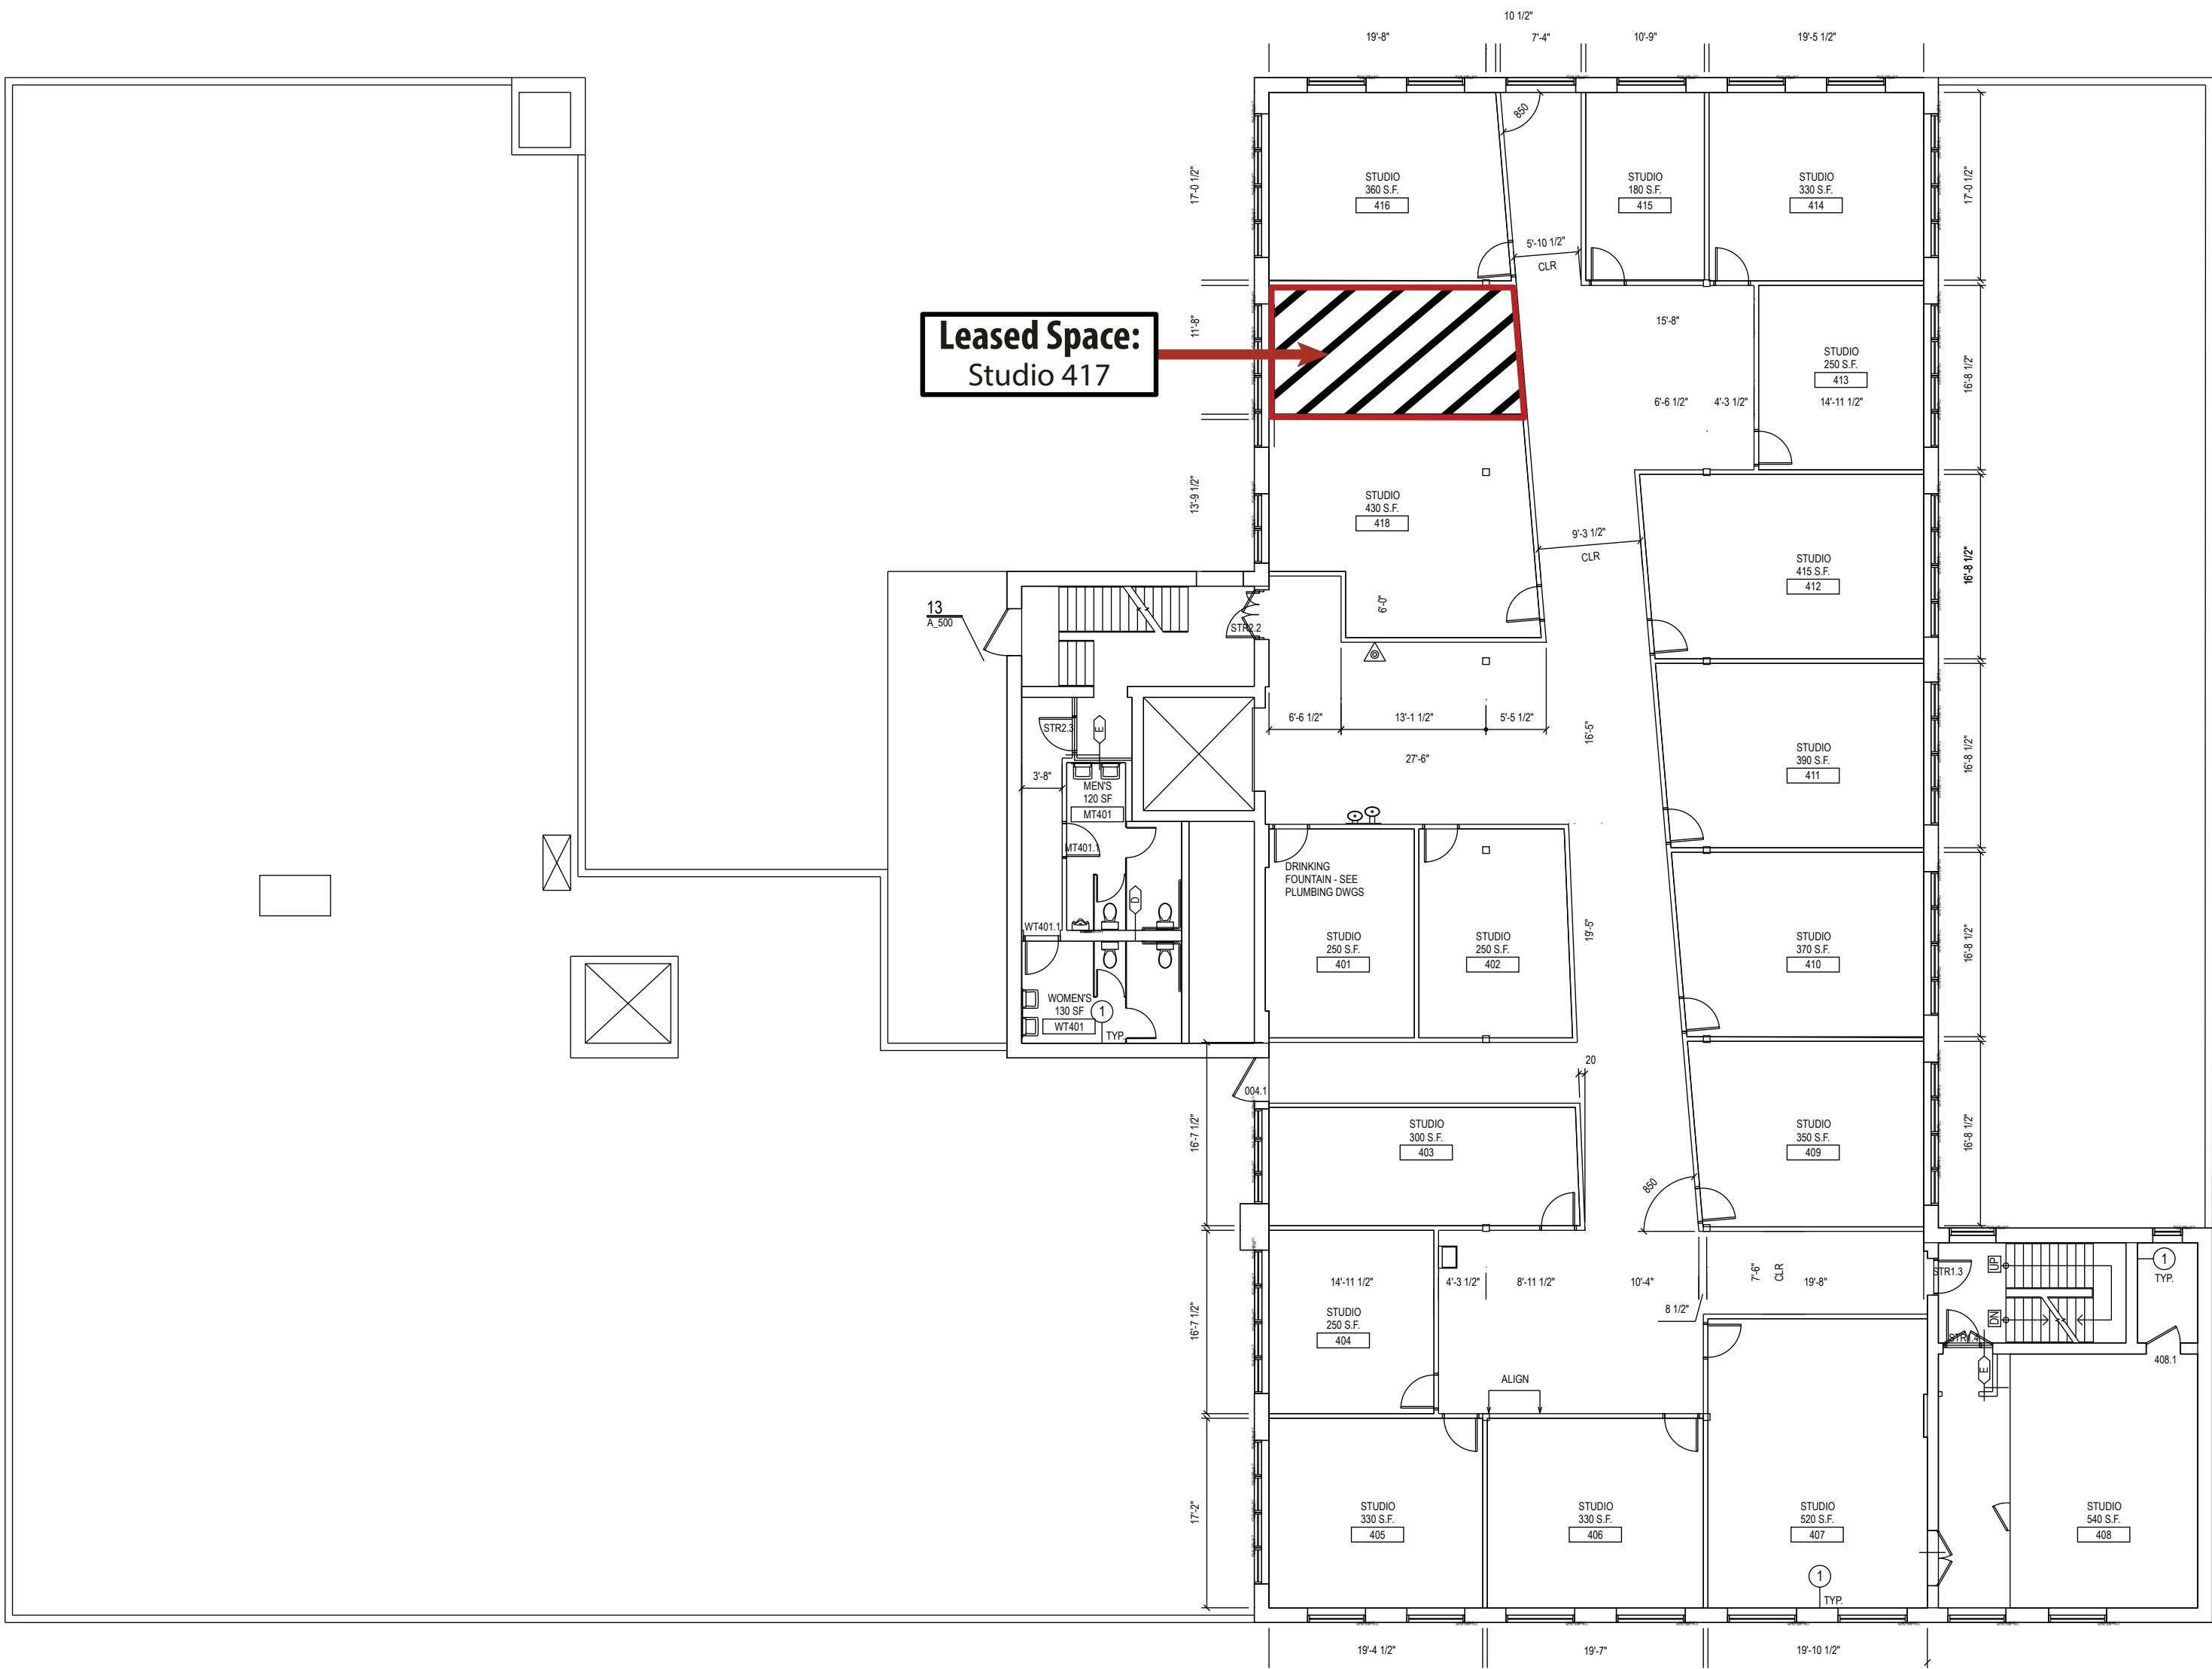

North 4th Street

SCALE 1/8" = 1'-0"  
FOURTH FLOOR PLAN  
A\_102

FIXTURES  
2 MALE W.C., 2 LAVS  
2 FEMALE W.C. + 2 LAVS  
1 DRINKING FOUNTAIN  
1 SERVICE SINK  
B: 5,995 / 100 = 60 PERSONS  
STUDIOS  
A 180 - 300=6  
B 301 - 400 = 7  
C 401 - 550=5  
TOTAL = 18