


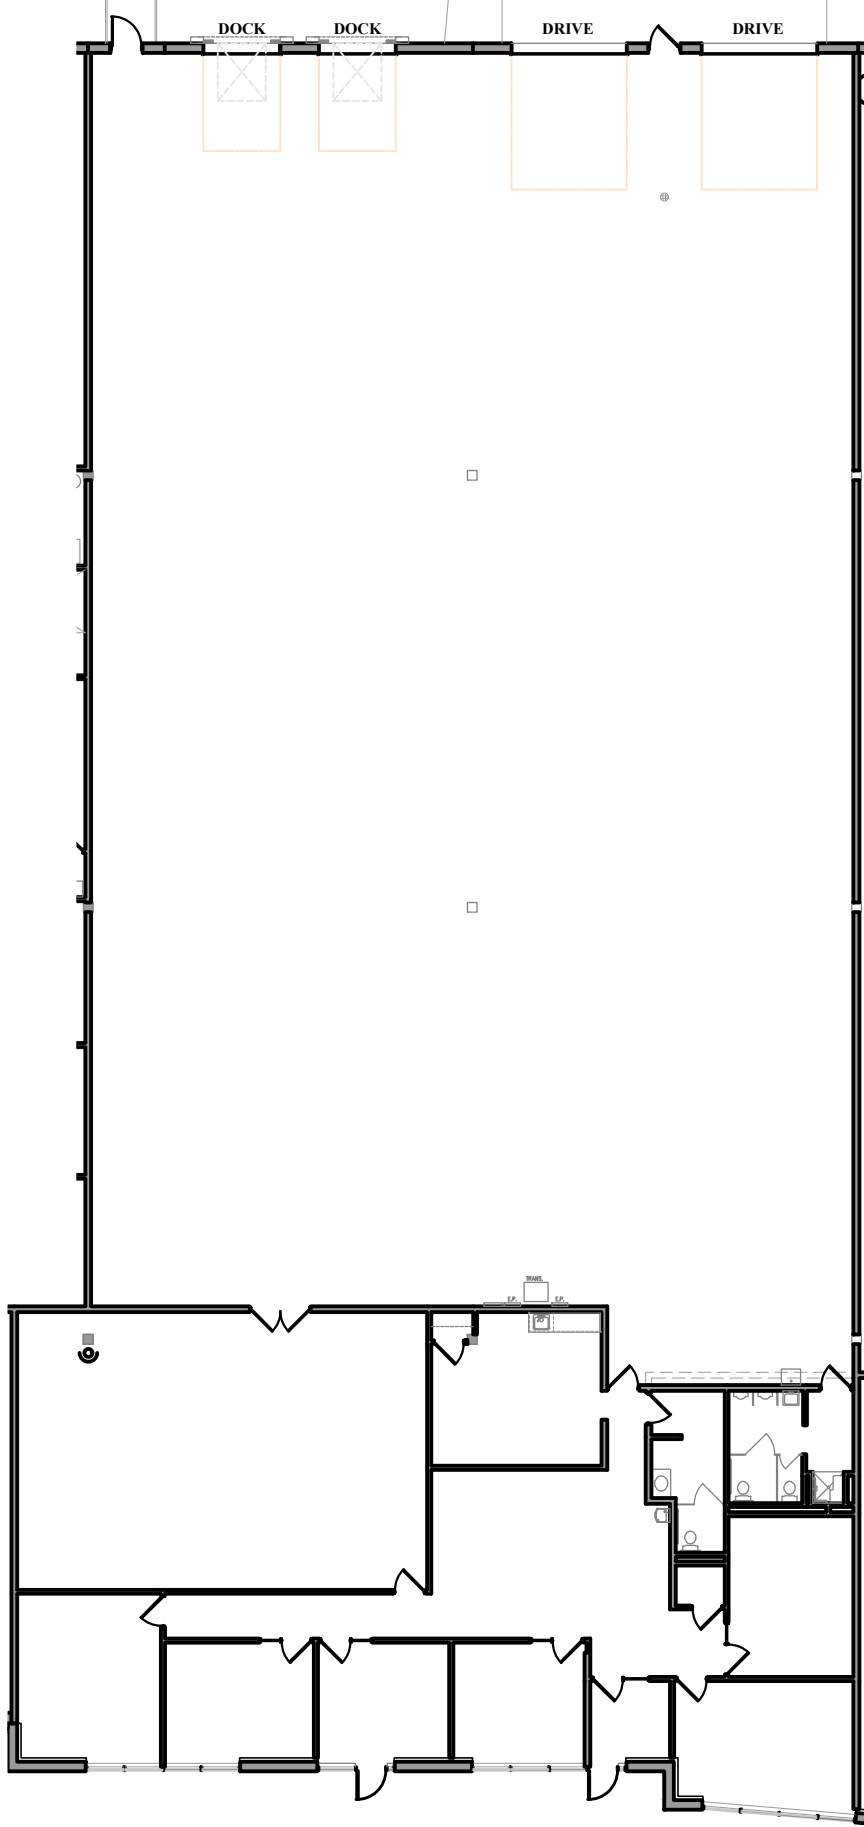


Floor Plan

Scale: 1"=20'-0"

Office	=	2,950 sq. ft.
Tech.	=	1,221 sq. ft.
Whse.	=	11,488 sq. ft.
Total	=	15,659 sq. ft.

Building Key:

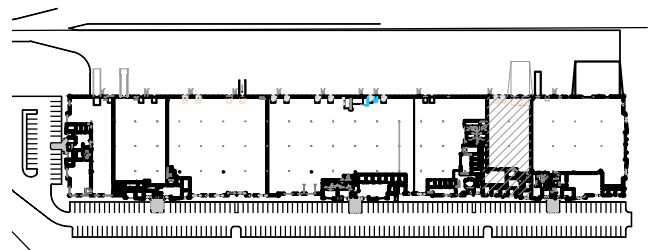

FRAMEWORK
ARCHITECTS

10125 Crosstown Circle
Suite 225
Eden Prairie, MN 55344

Suite 800 - 15,659 sq. ft.

Elm Creek Commerce Center I
8900 109th Ave. North
Champlin, MN 55316

Leased By:



Paul Bickford: (952) 897-7732
Brad Bohlman: (952) 897-7733