

FILENAME: C:\Users\julia\AppData\Local\Microsoft\Windows\Temporary Internet Files\Content.IE5\B3DIA\Wickery redacts.LDD 03.dwg
PLOT TIME/DATE: Monday, July 06, 2015 2:54:3 PM
PLOTTER: HP DesignJet 5000
PLOTTER BY: Jose Luis
PLOT SCALE: 1
PAPER SIZE: A
PENTABLE: 1
LAST SAVE: 7/6/2015 1:43 PM


WAKEFIELD BEASLEY & ASSOCIATES ARCHITECTS,INC. (WBA), grants limited use of this electronic media for the recipient's in-house management only. Files may not be distributed to any other parties, nor be used as a basis for any future projects, modifications or additions to any other projects. the recipient agrees to hold harmless, indemnify and defend WBA from and against all claims, liabilities, losses, damages, and costs, including but not limited to attorney's fees arising out of or in any way connected with the use, modification, misinterpretation, misuse, or reuse of the electronic media produced by WBA.

WBA has made every appropriate effort to assure the accuracy of these files, but cannot guarantee that these files contain complete and accurate information without actual in-filed confirmation or comparison to the final printed documents of service. These documents must be compared to the original hard copy with stamped and sealed certification, if applicable, in order to insure the accuracy of the information contained and to further insure that no changes or modifications have been made to the documents. information contained in these files shall not be altered n any manner without the consent of WBA.

The Architect and the Architects consultants shall be deemed the authors and owners of their respective Instruments of Service and shall retain all common law, Statutory and other reserved rights, including copyrights.

The user acknowledges and accepts the full terms of this Limited Use of Instrument of Service Authorization upon removal and or modification of same.

AREA CALCULATIONS	
BASEMENT	3,180 SF
FIRST FLOOR	4,692 SF
SECOND FLOOR	4,487 SF
THIRD FLOOR	706 SF
TOTAL	13,065 SF

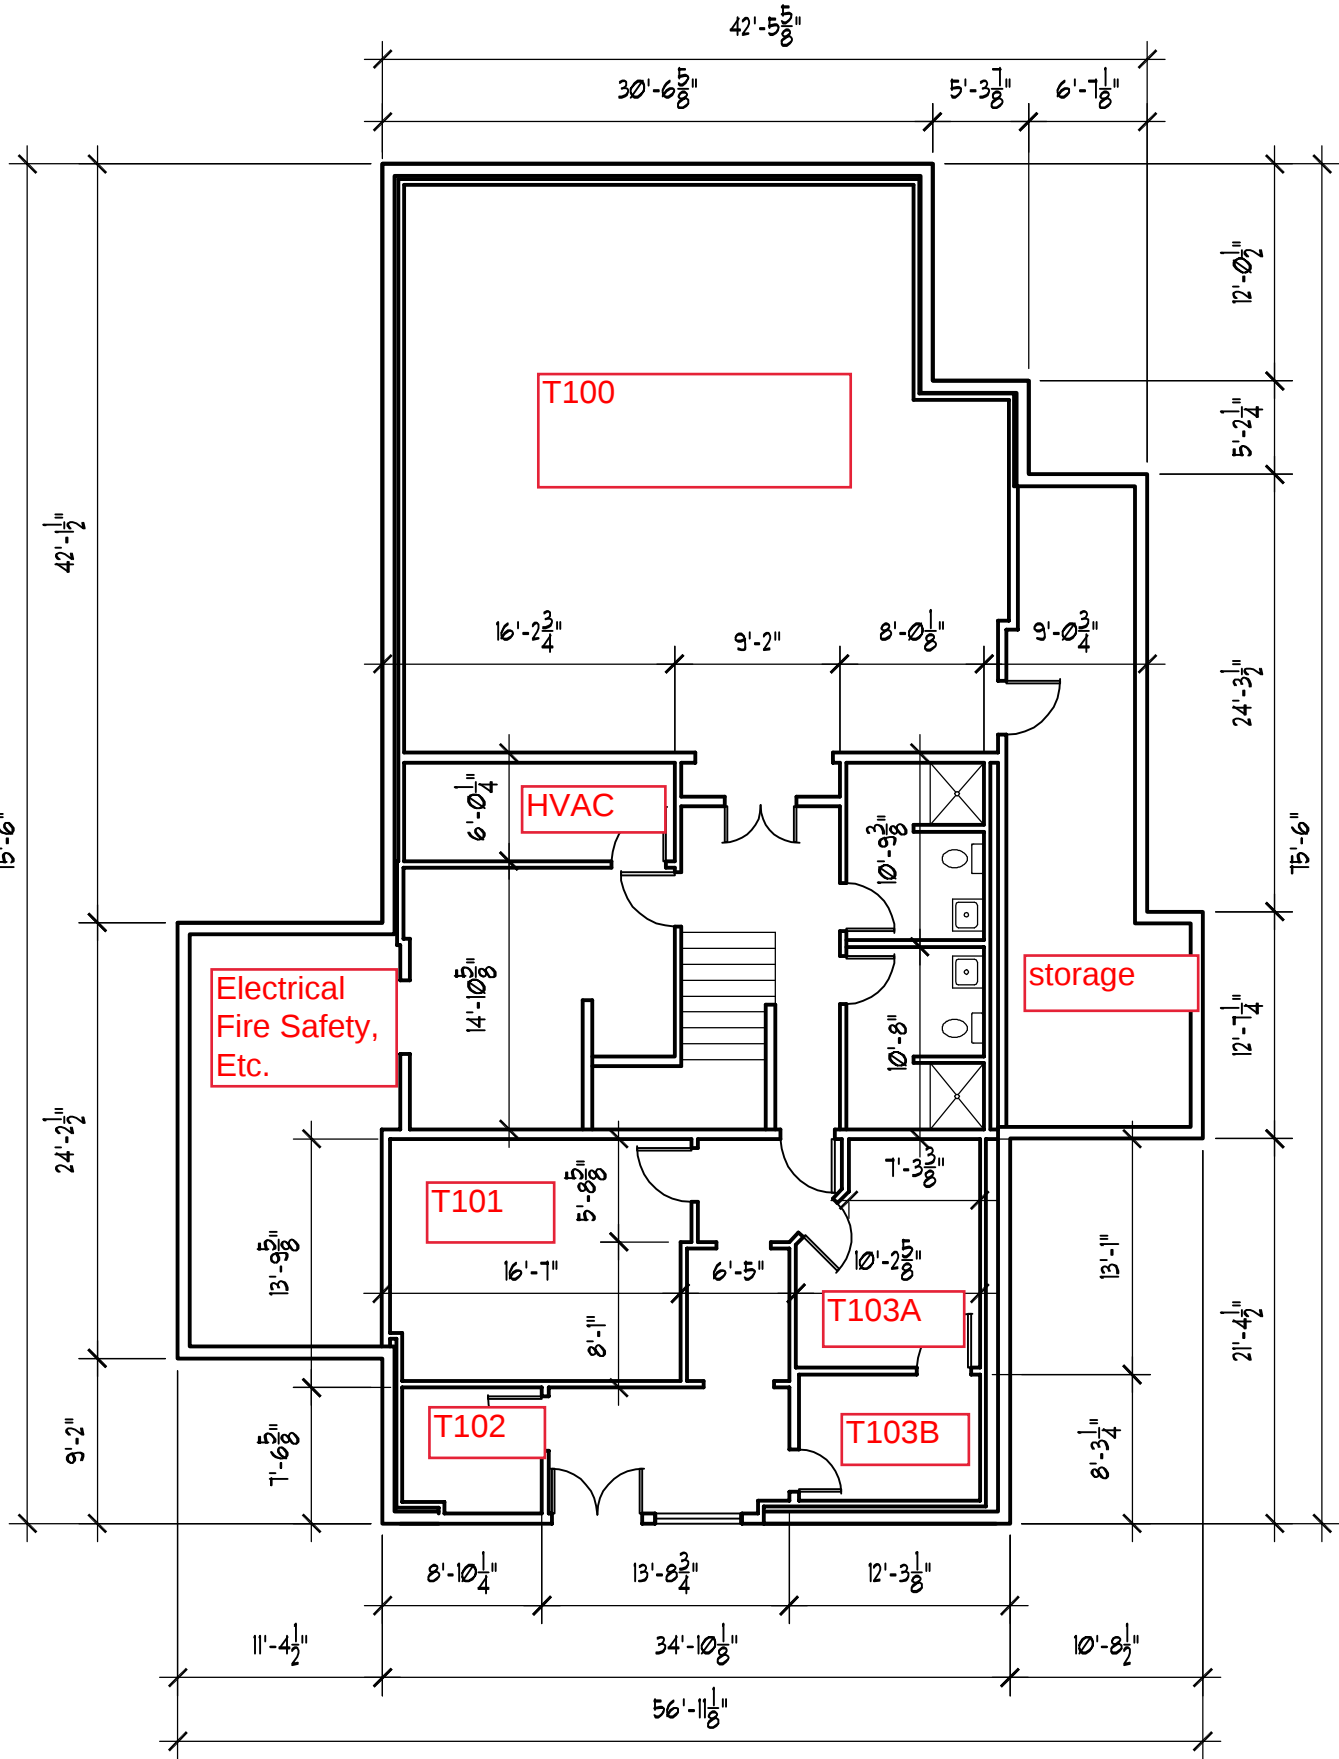

1 FLOOR PLAN
SCALE: 3/32" = 1'-0"

WAKEFIELD
BEASLEY &
ASSOCIATES

ARCHITECTS INTERIORS

ATLANTA • JACKSONVILLE • PANAMA
ABU DHABI • DUBAI • SHANGHAI

VICKERY

5908 ODELL STREET
CUMMING, GA 30040

#2015, Wakefield Beasley & Associates Architects, Inc. These drawings are protected by the copyright laws of the United States. These drawings or any part thereof may not be used for any purpose or reproduced in any form or by any means without the written consent of Wakefield Beasley.

Print Record

Revisions

Date 5/4/2015 Job No. 1503032.000

Sheet Title BASEMENT FLOOR PLAN

Sheet No. LOD-B

FILENAME: C:\Users\julia\AppData\Local\Microsoft\Windows\Temporary Internet Files\Content.IE5\QW6BDM\Wickery reds.ctb LAST SAVE: 7/6/2015 1:43 PM PLOT TIME/DATE: Monday, July 06, 2015 5:36:37 PM PLOTTED BY: Jose Luis PLOTTER: HP595 PLOTTER PAPER: 11 PAPER SIZE: 11x17 PENTABLE: 11x17


WAKEFIELD BEASLEY & ASSOCIATES ARCHITECTS, INC. (WBA), grants limited use of this electronic media for the recipient's in-house management only. Files may not be distributed to any other parties, nor be used as a basis for any future projects, modifications or additions to any other projects. the recipient agrees to hold harmless, indemnify and defend WBA from and against all claims, liabilities, losses, damages, and costs, including but not limited to attorney's fees arising out of or in any way connected with the use, modification, misinterpretation, misuse, or reuse of the electronic media produced by WBA.

WBA has made every appropriate effort to assure the accuracy of these files, but cannot guarantee that these files contain complete and accurate information without actual in-filed confirmation or comparison to the final printed documents of service. These documents must be compared to the original hard copy with stamped and sealed certification, if applicable, in order to insure the accuracy of the information contained and to further insure that no changes or modifications have been made to the documents. information contained in these files shall not be altered in any manner without the consent of WBA.

The Architect and the Architects consultants shall be deemed the authors and owners of their respective Instruments of Service and shall retain all common law, Statutory and other reserved rights, including copyrights.

The user acknowledges and accepts the full terms of this Limited Use of Instrument of Service Authorization upon removal and or modification of same.

AREA CALCULATIONS	
BASEMENT	3,180 SF
FIRST FLOOR	4,692 SF
SECOND FLOOR	4,487 SF
THIRD FLOOR	706 SF
TOTAL	13,065 SF

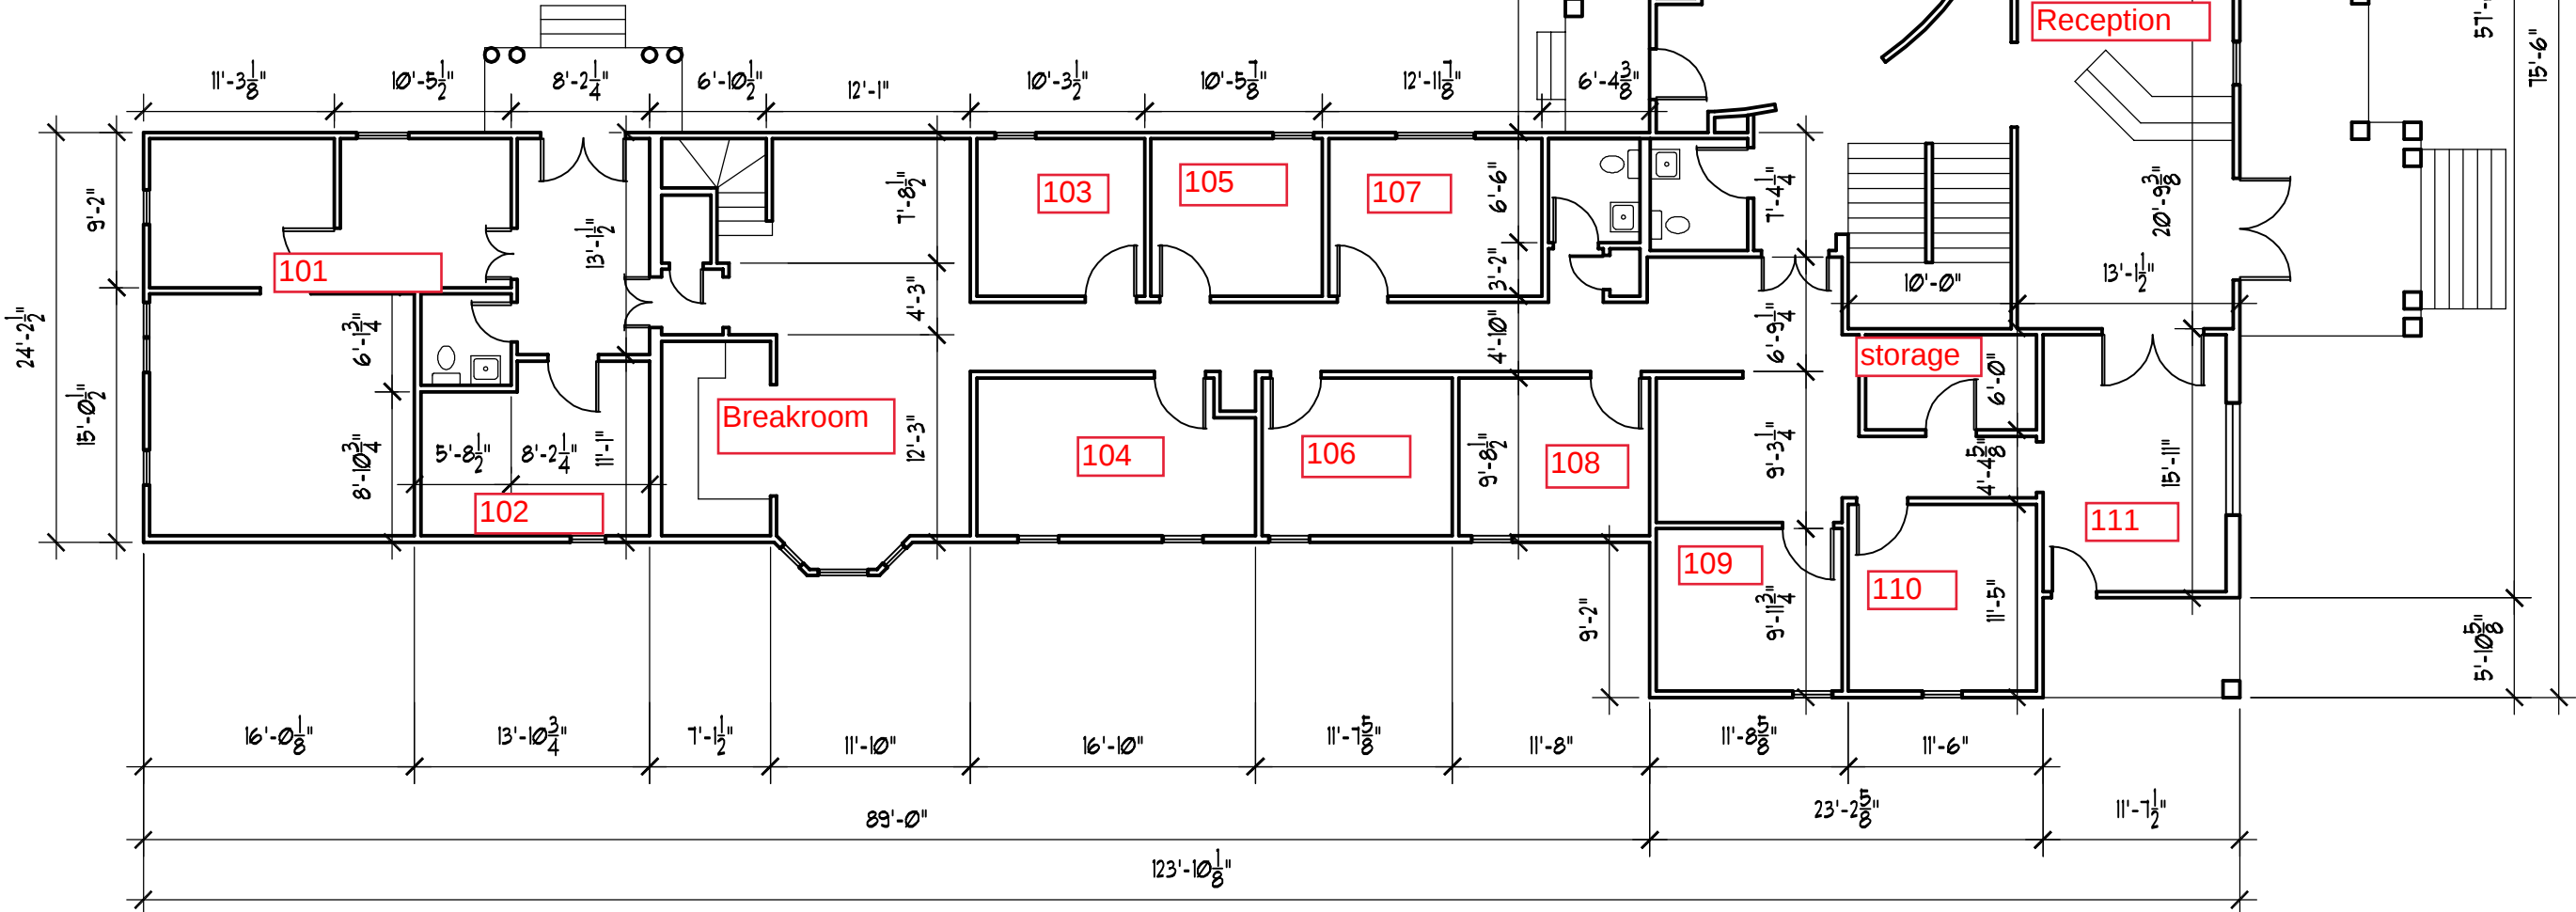

1 FLOOR PLAN
SCALE: 3/32' = 1'-0'

WAKEFIELD
BEASLEY &
ASSOCIATES

ARCHITECTS INTERIORS

ATLANTA • JACKSONVILLE • PANAMA
ABU DHABI • DUBAI • SHANGHAI

VICKERY

5920 ODELL STREET
CUMMING, GA 30040

#2015, Wakefield Beasley & Associates Architects, Inc. These drawings are prepared by the copyright laws of the United States. These drawings or any part thereof may not be used for any purpose or reproduced in any form or by any means without the written consent of Wakefield Beasley.

Print Record

Revisions

Date 5/4/2015 Job No. 1503032.000
Sheet Title

FIRST FLOOR PLAN

Sheet No. LOD-1

FILENAME: C:\Users\julia\AppData\Local\Microsoft\Windows\Temporary Internet Files\Content.IE5\QWEEBDM\Vickery_rdx.dwg PLOT TIME/DATE: Monday, July 06, 2015 2:07:06 PM LAST SAVE: 7/6/2015 1:43 PM PLOTTER: HP595 PLOTTED BY: Jose Luis PLOT SCALE: 1 PAPER SIZE: 36" x 48" PENTABLE: 1


WAKEFIELD BEASLEY & ASSOCIATES ARCHITECTS,INC. (WBA), grants limited use of this electronic media for the recipient's in-house management only. Files may not be distributed to any other parties, nor be used as a basis for any future projects, modifications or additions to any other projects. the recipient agrees to hold harmless, indemnify and defend WBA from and against all claims, liabilities, losses, damages, and costs, including but not limited to attorney's fees arising out of or in any way connected with the use, modification, misinterpretation, misuse, or reuse of the electronic media produced by WBA.

WBA has made every appropriate effort to assure the accuracy of these files, but cannot guarantee that these files contain complete and accurate information without actual in-filed confirmation or comparison to the final printed documents of service. These documents must be compared to the original hard copy with stamped and sealed certification, if applicable, in order to insure the accuracy of the information contained and to further insure that no changes or modifications have been made to the documents. information contained in these files shall not be altered n any manner without the consent of WBA.

The Architect and the Architects consultants shall be deemed the authors and owners of their respective Instruments of Service and shall retain all common law, Statutory and other reserved rights, including copyrights.

The user acknowledges and accepts the full terms of this Limited Use of Instrument of Service Authorization upon removal and or modification of same.

AREA CALCULATIONS	
BASEMENT	3,180 SF
FIRST FLOOR	4,692 SF
SECOND FLOOR	4,487 SF
THIRD FLOOR	706 SF
TOTAL	13,065 SF

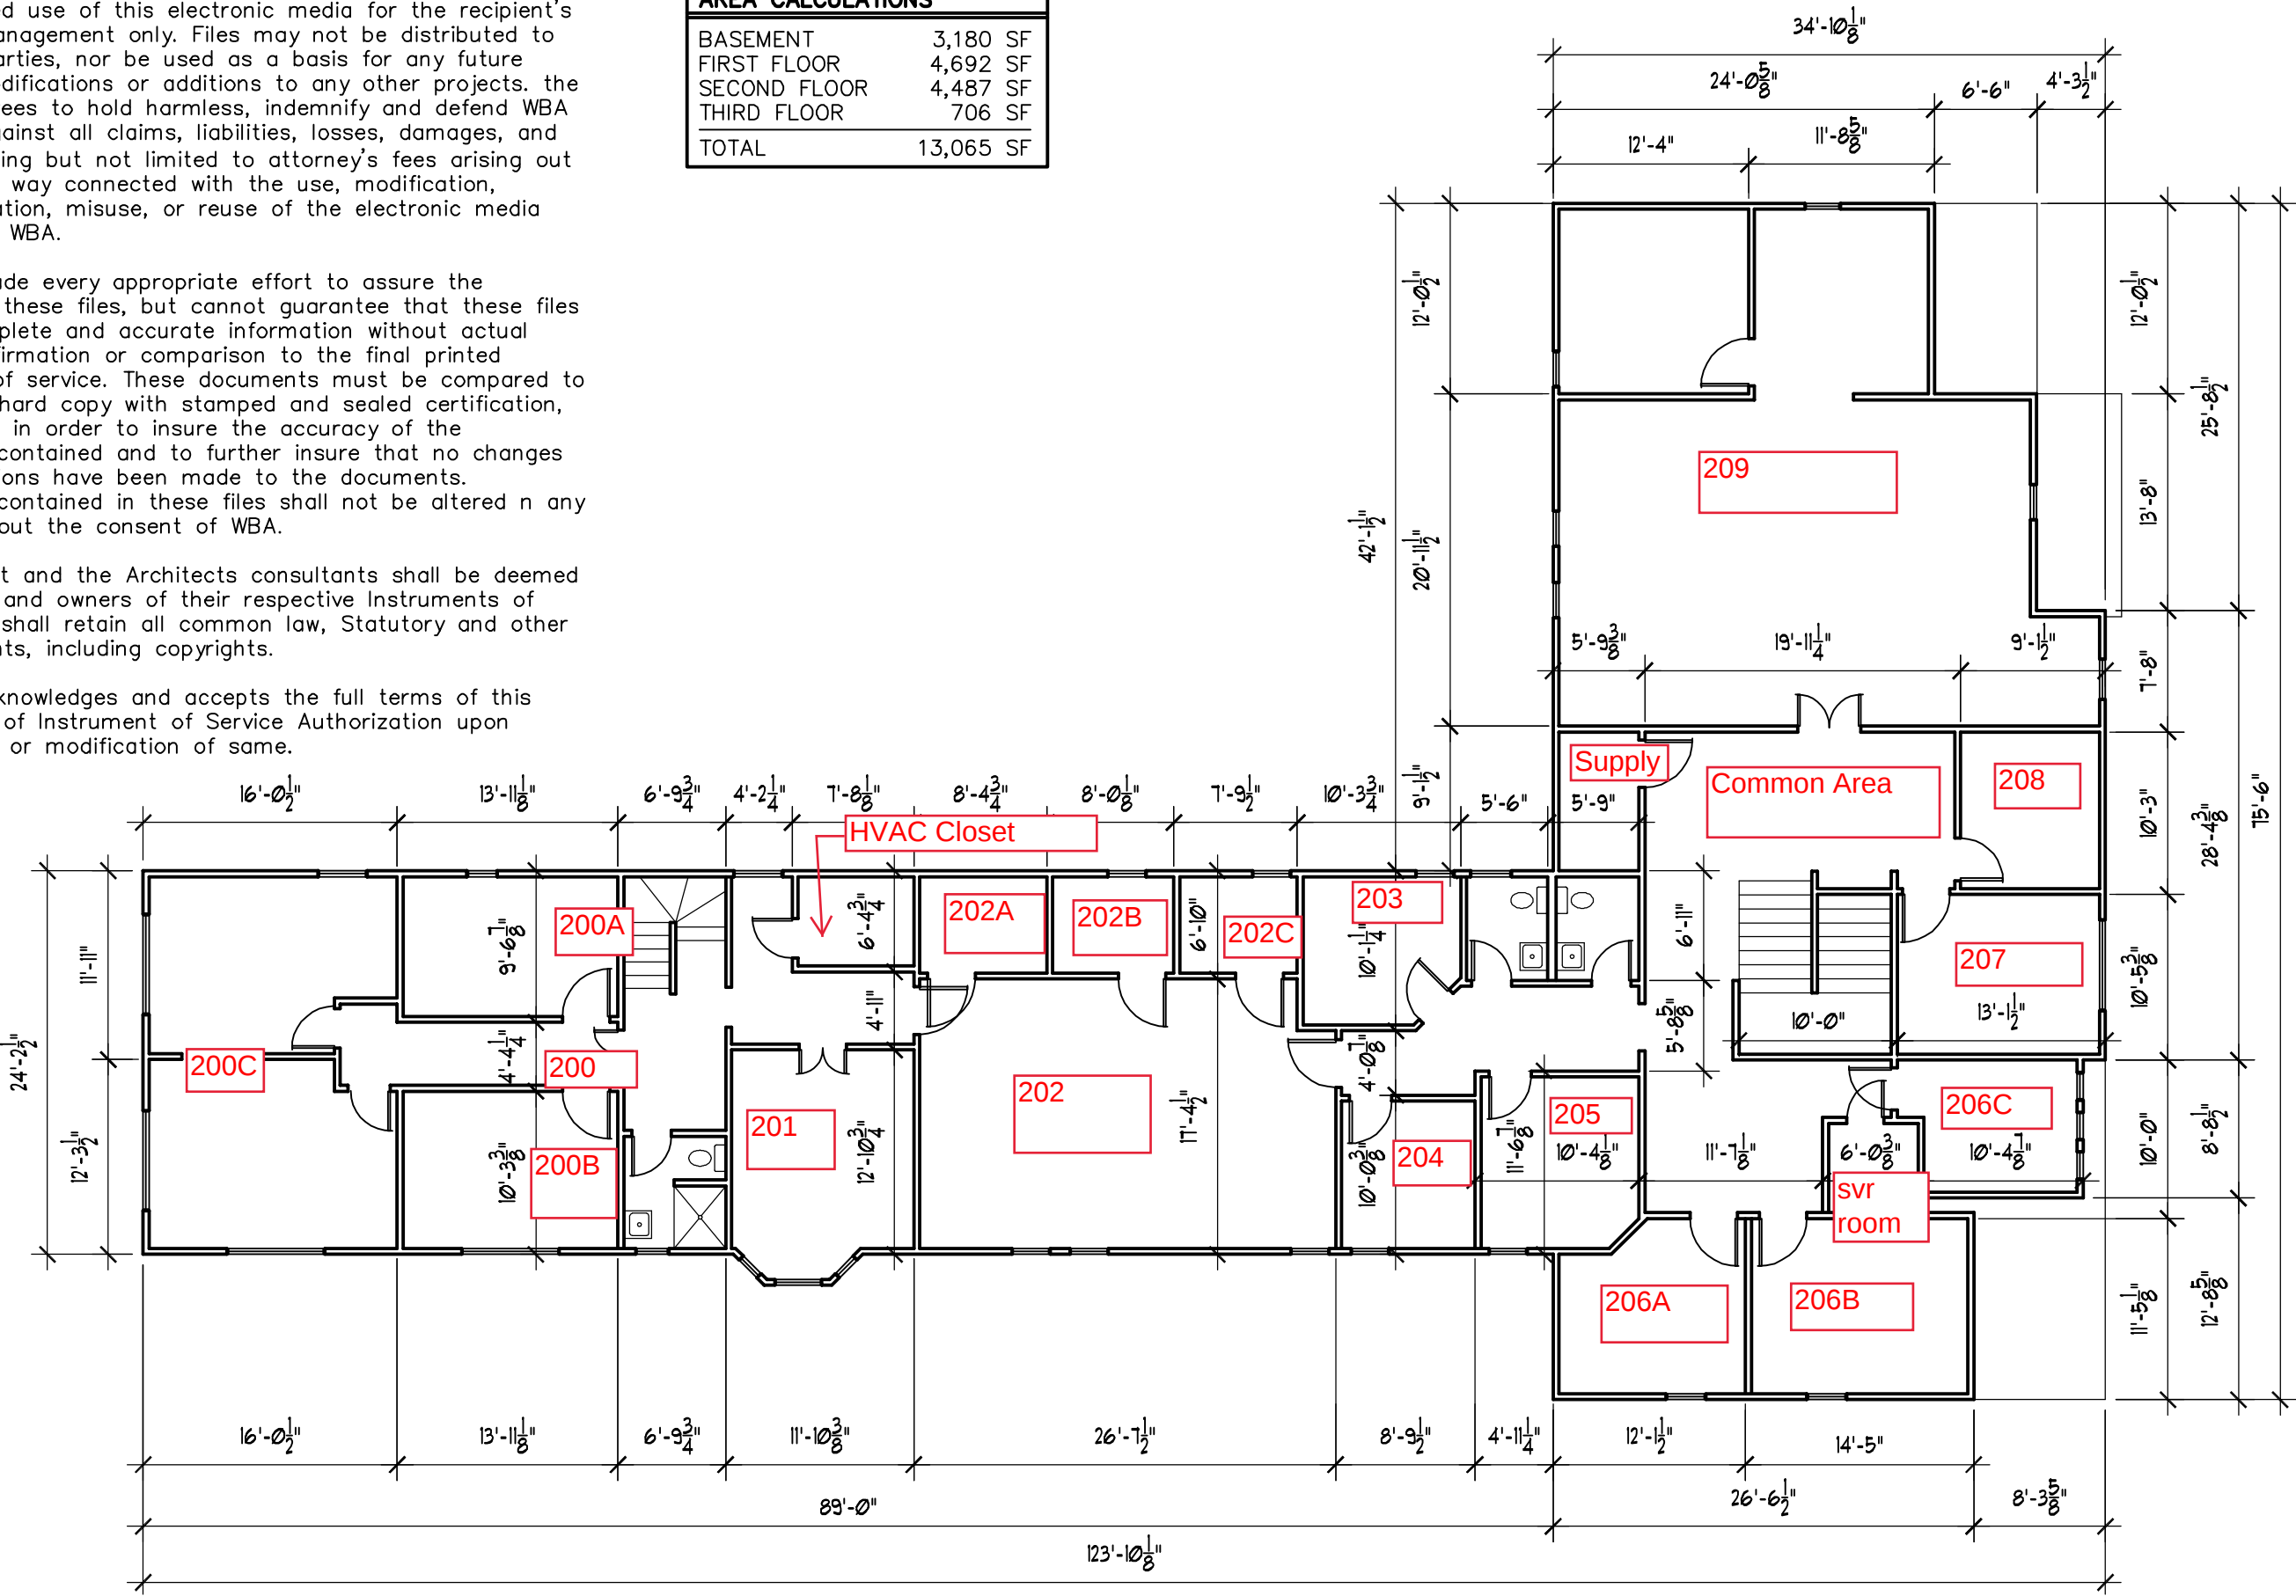

1 FLOOR PLAN
SCALE: 3/32' = 1'-0"

WAKEFIELD
BEASLEY &
ASSOCIATES

ARCHITECTS INTERIORS
ATLANTA • JACKSONVILLE • PANAMA
ABU DHABI • DUBAI • SHANGHAI

VICKERY

5920 ODELL STREET
CUMMING, GA 30040

©2015, Wakefield Beasley & Associates Architects, Inc. These drawings are protected by the copyright laws of the United States. These drawings or any part thereof may not be used for any purpose or reproduced in any form or by any means without the written consent of Wakefield Beasley.

Print Record

Revisions

Date 5/4/2015 Job No. 1503032000
Sheet Title

SECOND FLOOR PLAN

Sheet No.
LOD-2

FILENAME: C:\Users\jude\AppData\Local\Microsoft\Windows\Temporary Internet Files\Content.IE5\QWEEBQDA\Vickery_redacts_L01_03.dwg
PLOT TIME/DATE: Monday, July 06, 2015 2:39:05 PM
LAST SAVE: 7/6/2015 1:43 PM
PLOTTER: HP595
PLOTTER PAPER: 95
PLOT SCALE: 1
PAPER SIZE: 36x48
PENTABLE: 1


WAKEFIELD BEASLEY & ASSOCIATES ARCHITECTS,INC. (WBA), grants limited use of this electronic media for the recipient's in-house management only. Files may not be distributed to any other parties, nor be used as a basis for any future projects, modifications or additions to any other projects. the recipient agrees to hold harmless, indemnify and defend WBA from and against all claims, liabilities, losses, damages, and costs, including but not limited to attorney's fees arising out of or in any way connected with the use, modification, misinterpretation, misuse, or reuse of the electronic media produced by WBA.

WBA has made every appropriate effort to assure the accuracy of these files, but cannot guarantee that these files contain complete and accurate information without actual in-filed confirmation or comparison to the final printed documents of service. These documents must be compared to the original hard copy with stamped and sealed certification, if applicable, in order to insure the accuracy of the information contained and to further insure that no changes or modifications have been made to the documents. information contained in these files shall not be altered n any manner without the consent of WBA.

The Architect and the Architects consultants shall be deemed the authors and owners of their respective Instruments of Service and shall retain all common law, Statutory and other reserved rights, including copyrights.

The user acknowledges and accepts the full terms of this Limited Use of Instrument of Service Authorization upon removal and or modification of same.

AREA CALCULATIONS	
BASEMENT	3,180 SF
FIRST FLOOR	4,692 SF
SECOND FLOOR	4,487 SF
THIRD FLOOR	706 SF
TOTAL	13,065 SF

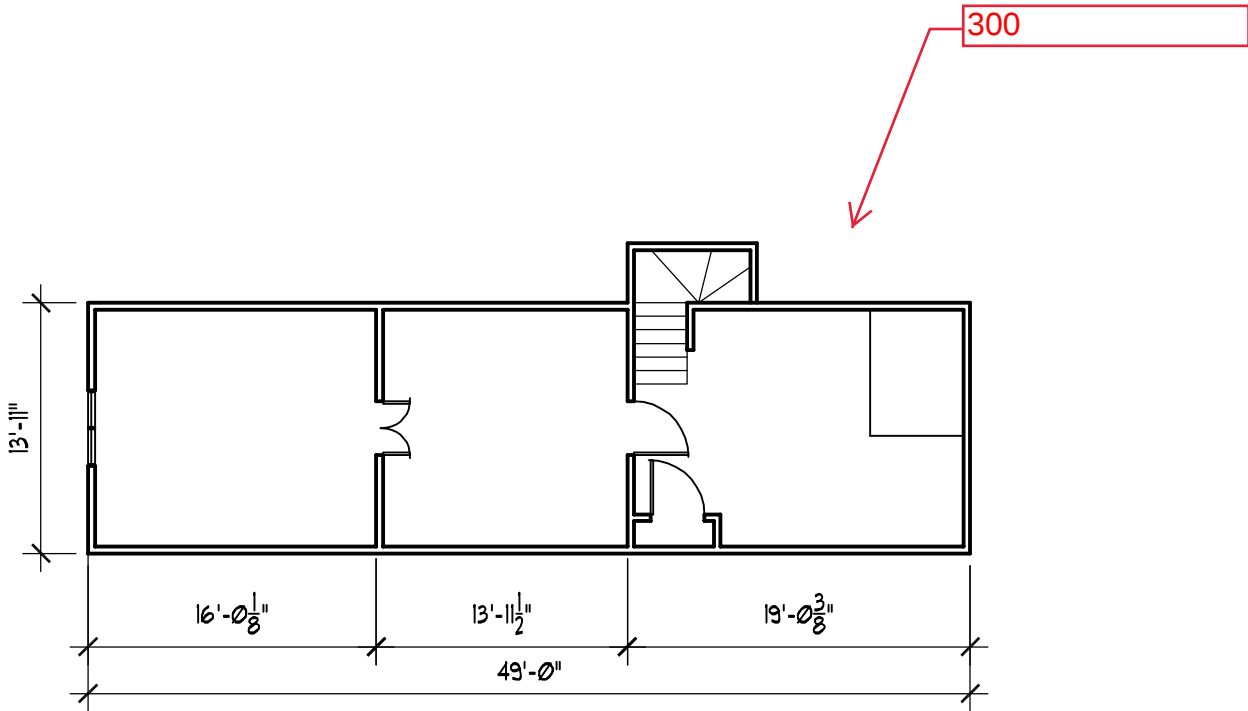

1 FLOOR PLAN
SCALE: 3/32" = 1'-0"

WAKEFIELD
BEASLEY &
ASSOCIATES

ARCHITECTS INTERIORS

ATLANTA • JACKSONVILLE • PANAMA
ABU DHABI • DUBAI • SHANGHAI

VICKERY

5920 ODELL STREET
CUMMING, GA 30040

#2015, Wakefield Beasley & Associates Architects, Inc. These drawings are protected by the copyright laws of the United States. These drawings or any part thereof may not be used for any purpose or reproduced in any form or by any means without the written consent of Wakefield Beasley.

Print Record

Revisions

Date 5/4/2015 Job No. 1503032000
Sheet Title

THIRD FLOOR PLAN

Sheet No.
LOD-3