


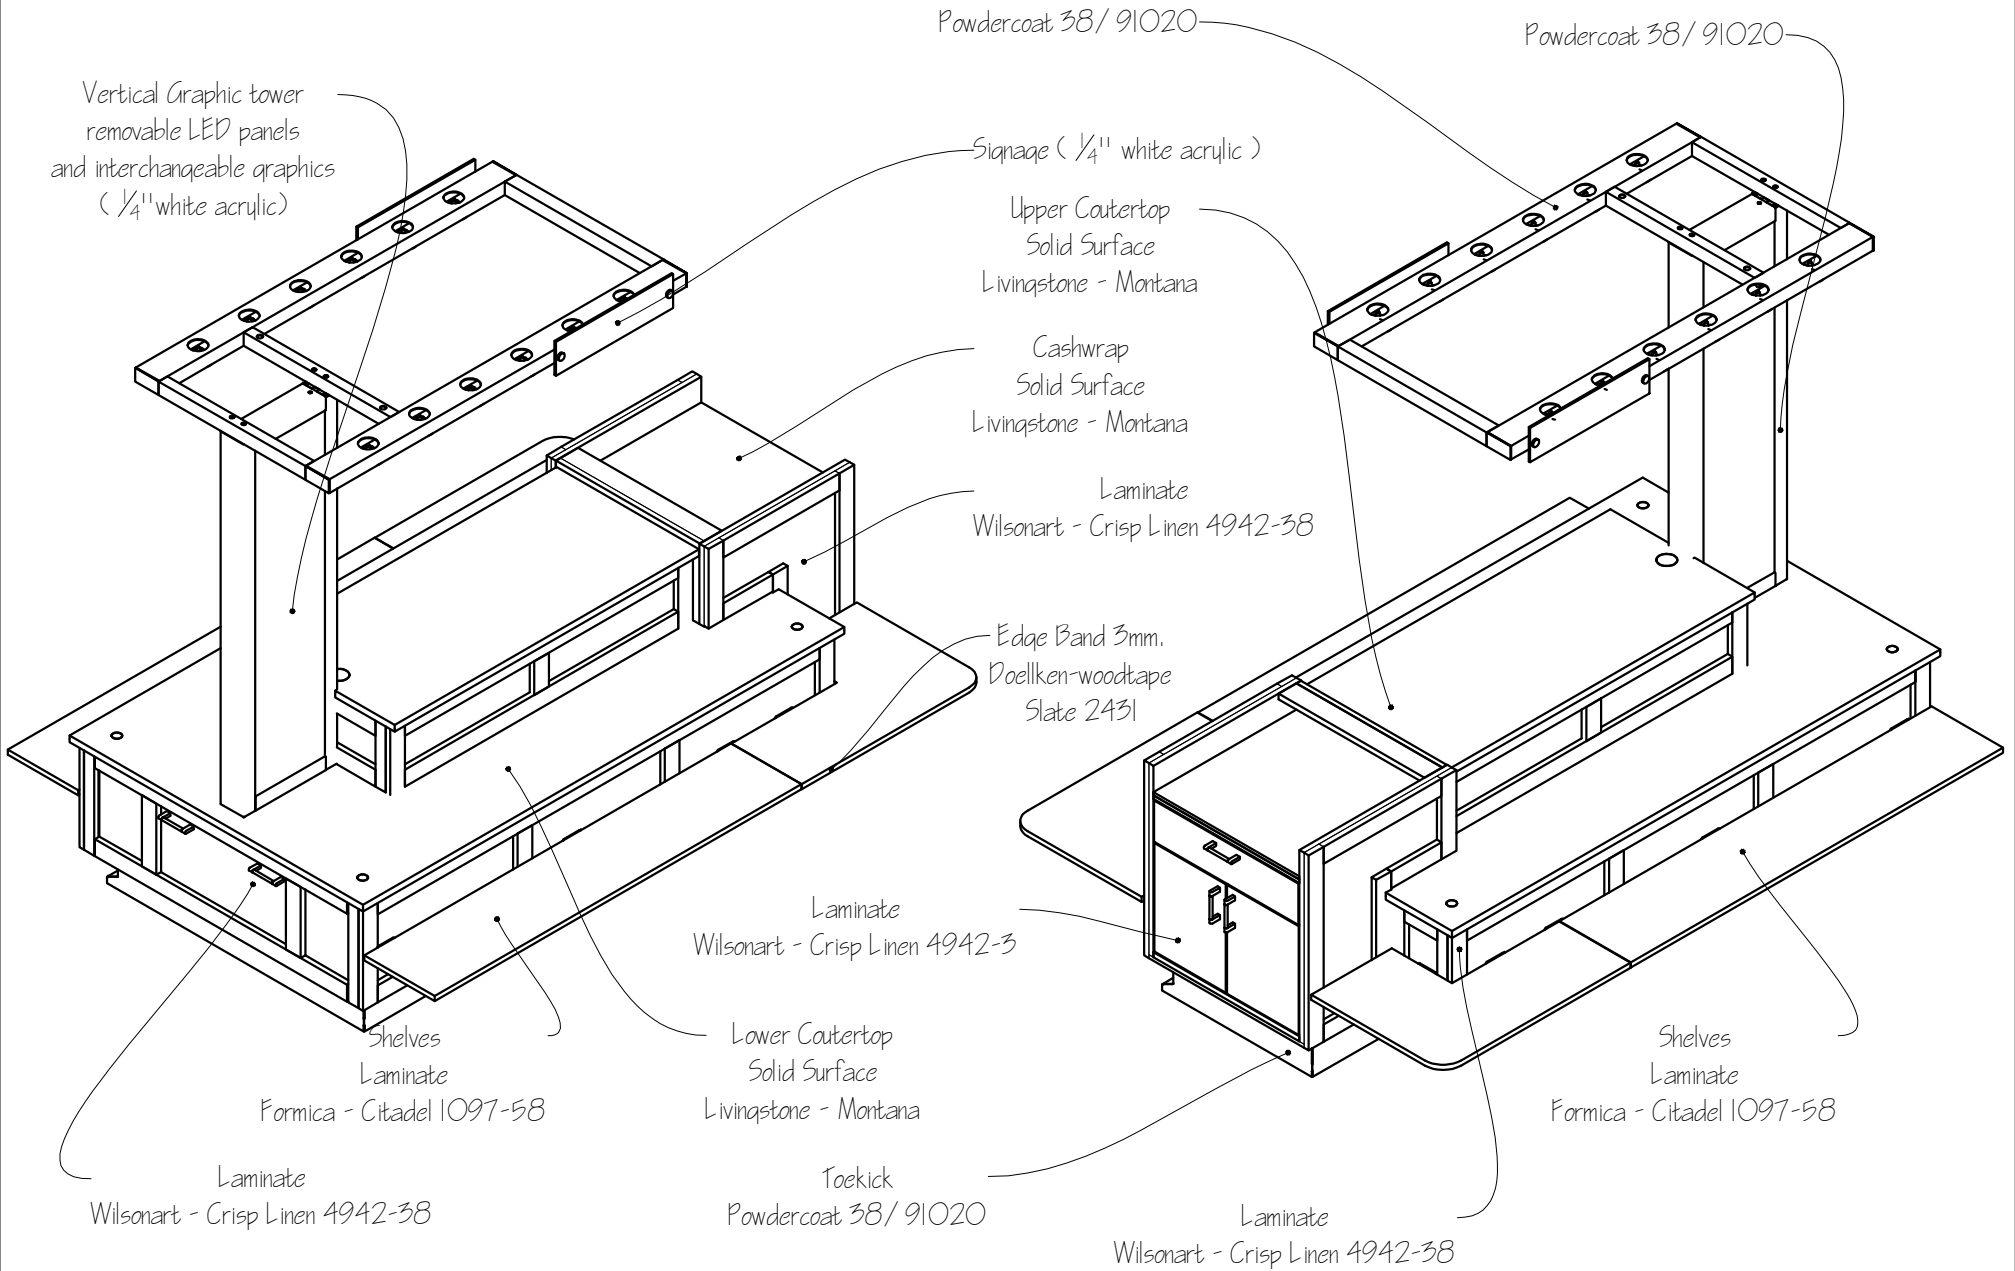


FRONT - RIGHT ISOMETRIC VIEW


REAR-LEFT ISOMETRIC VIEW




PLAN VIEW

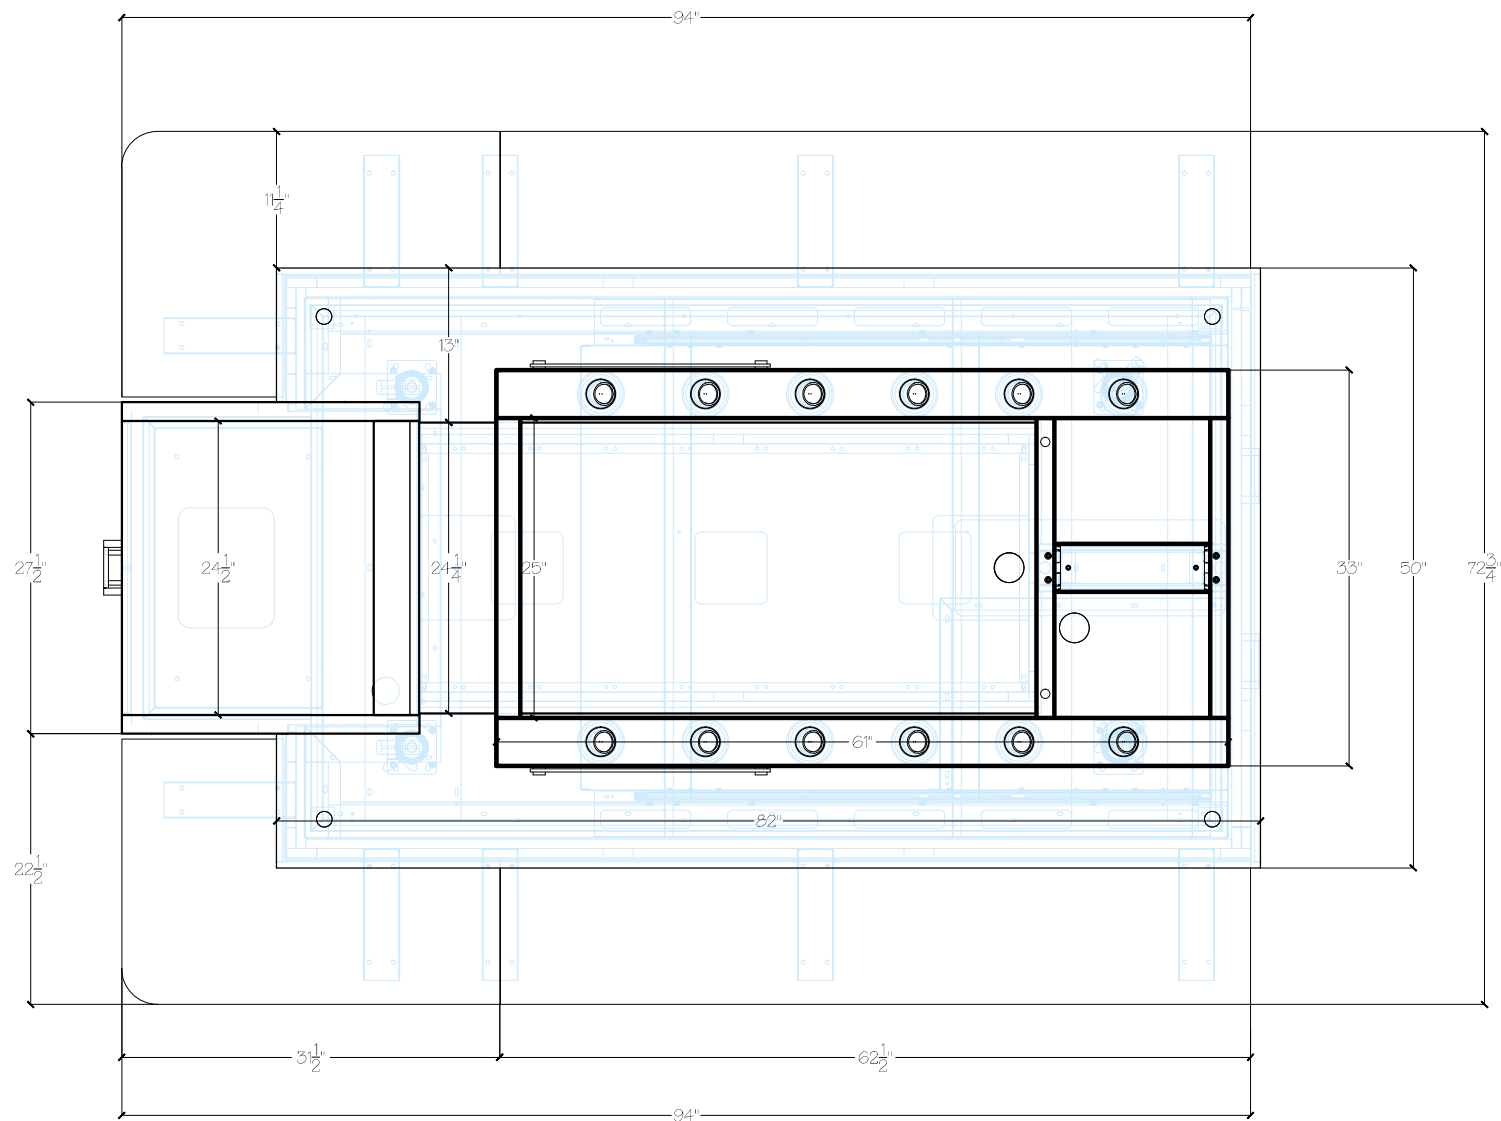


PLAN VIEW

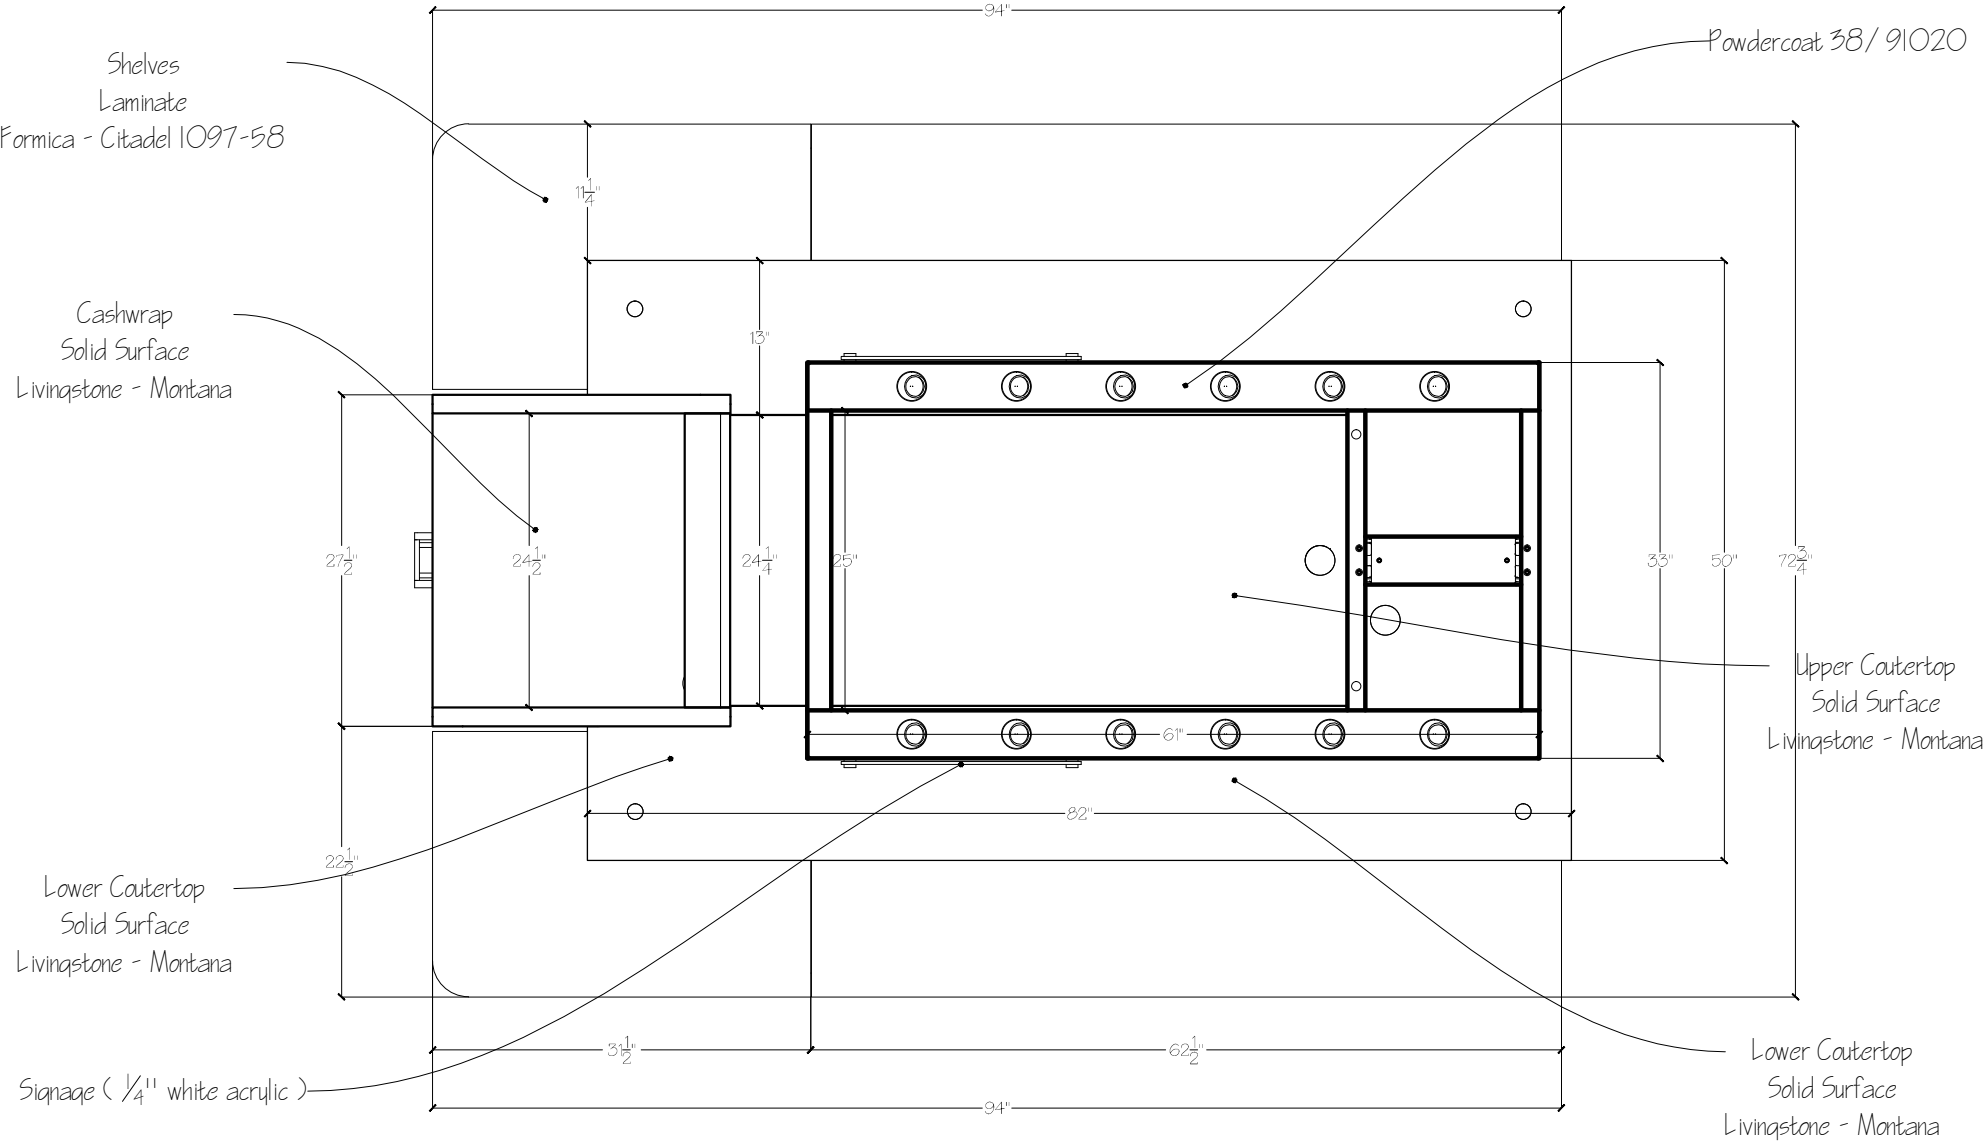


FRONT ELEVATION (cashwrap)

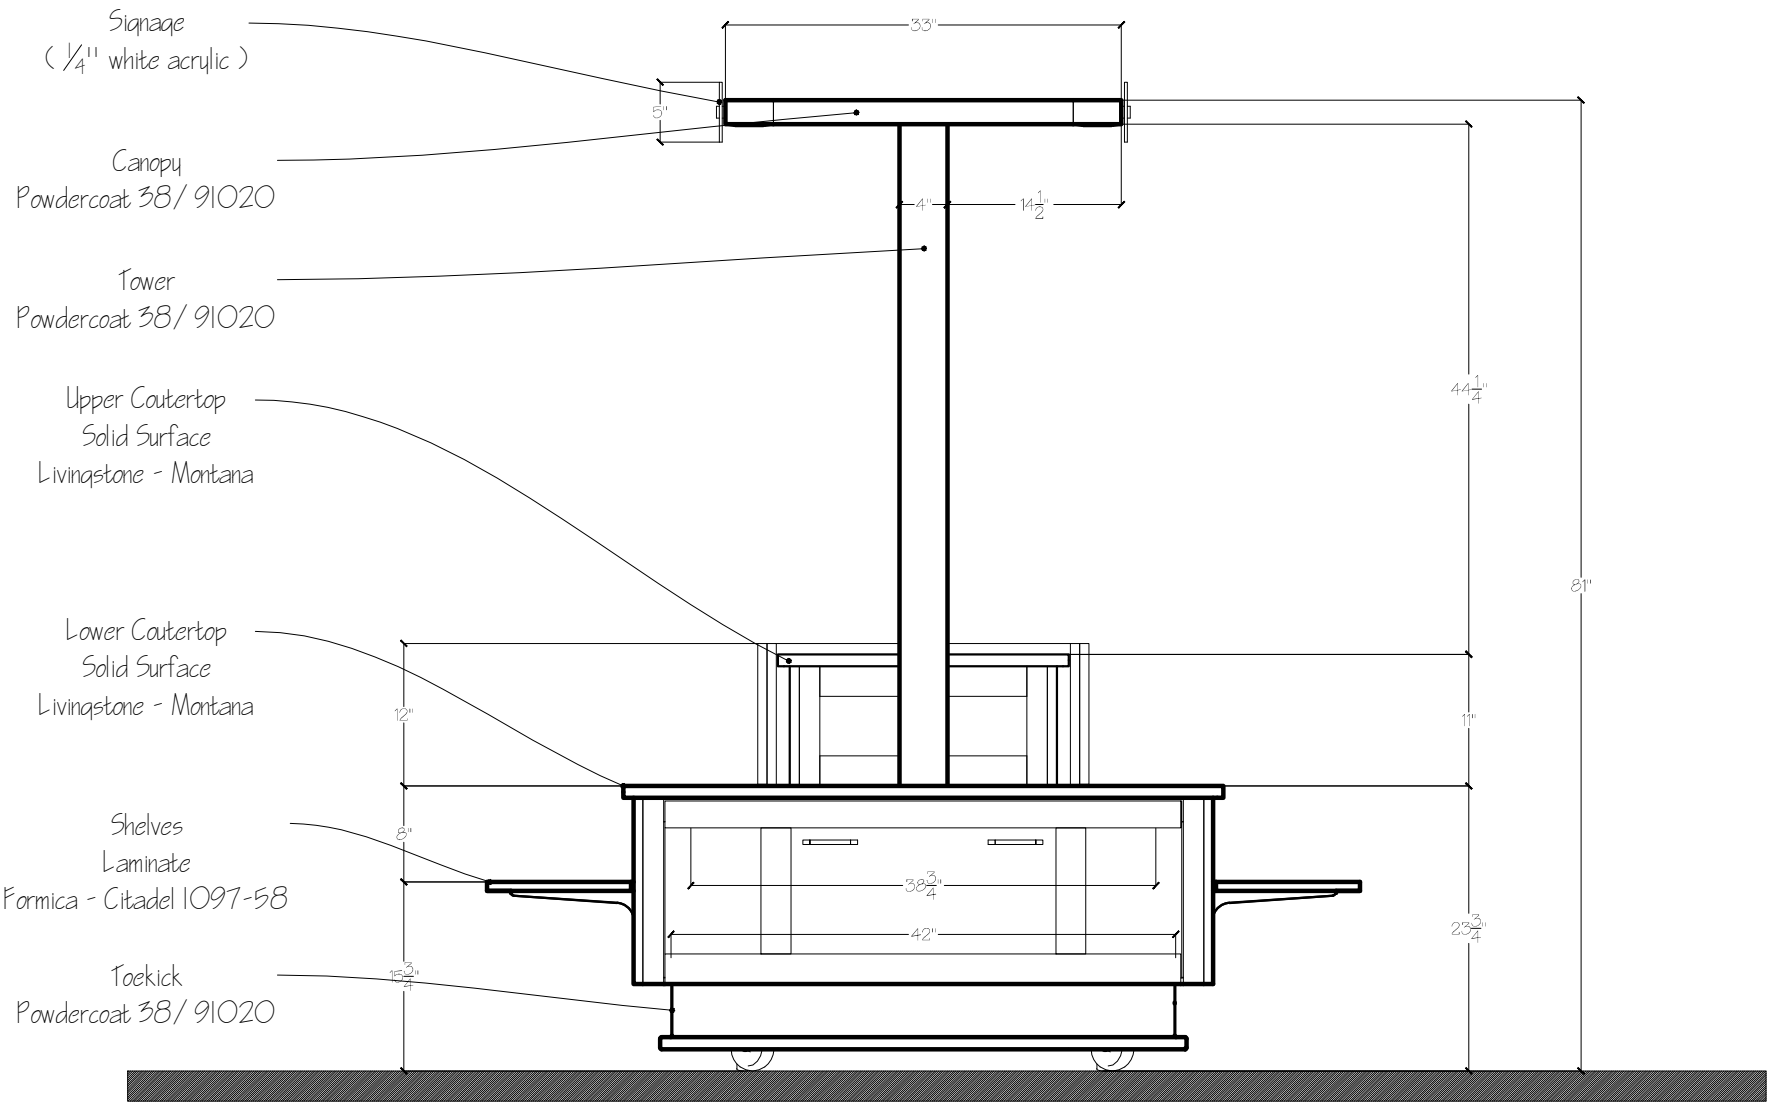


REAR ELEVATION

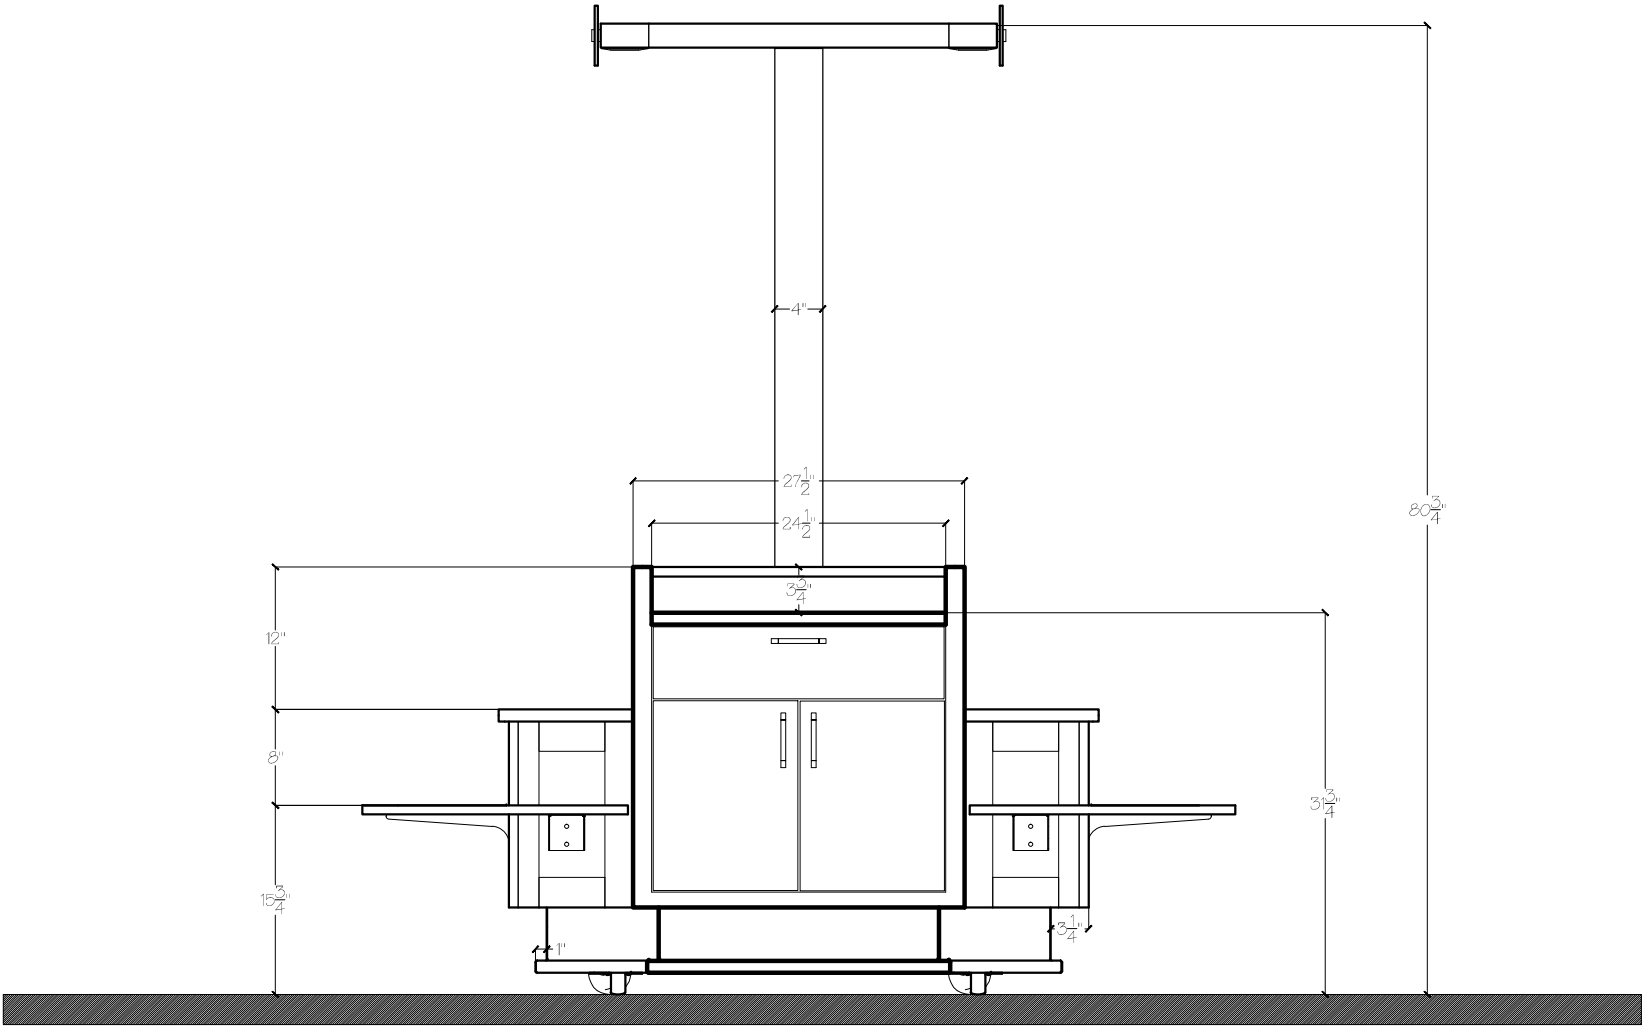


LEFT ELEVATION

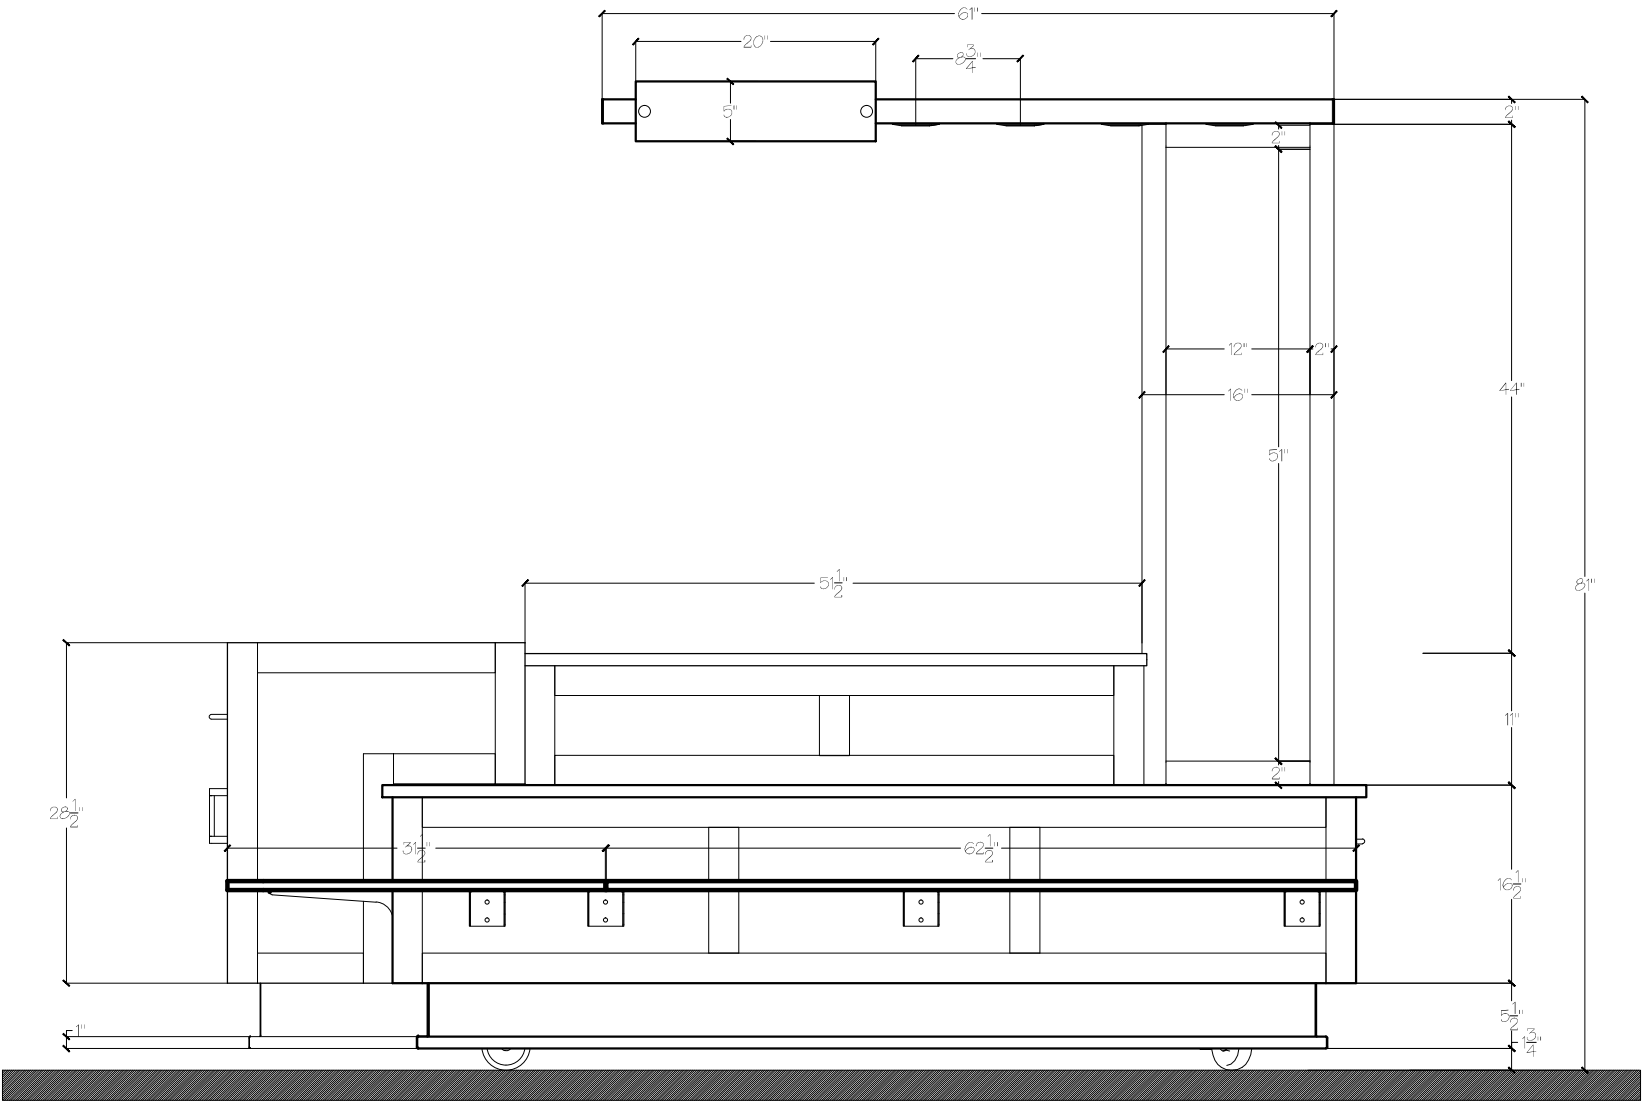

ISOMETRIC VIEW

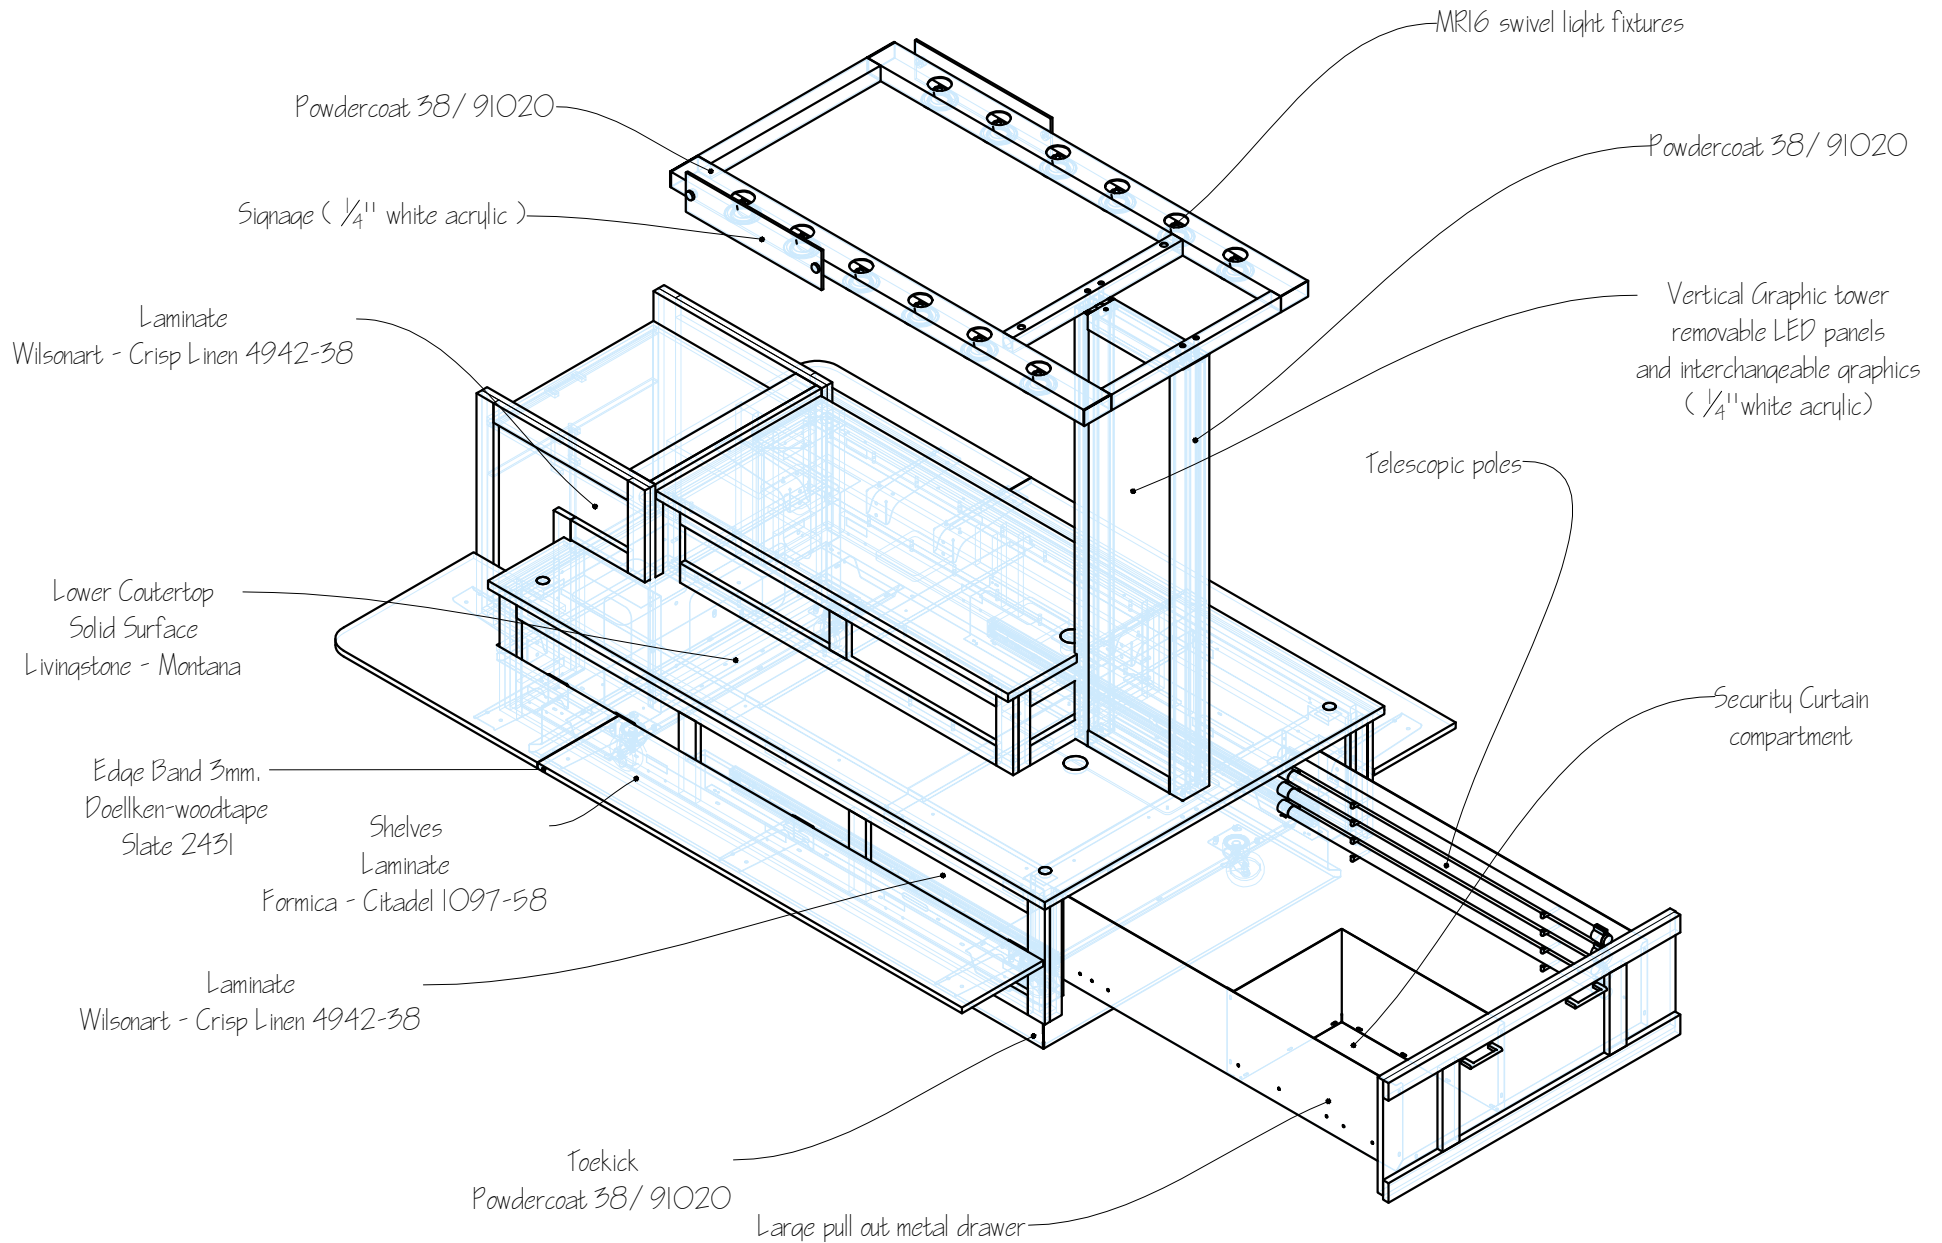

FRONT - RIGHT ISOMETRIC VIEW

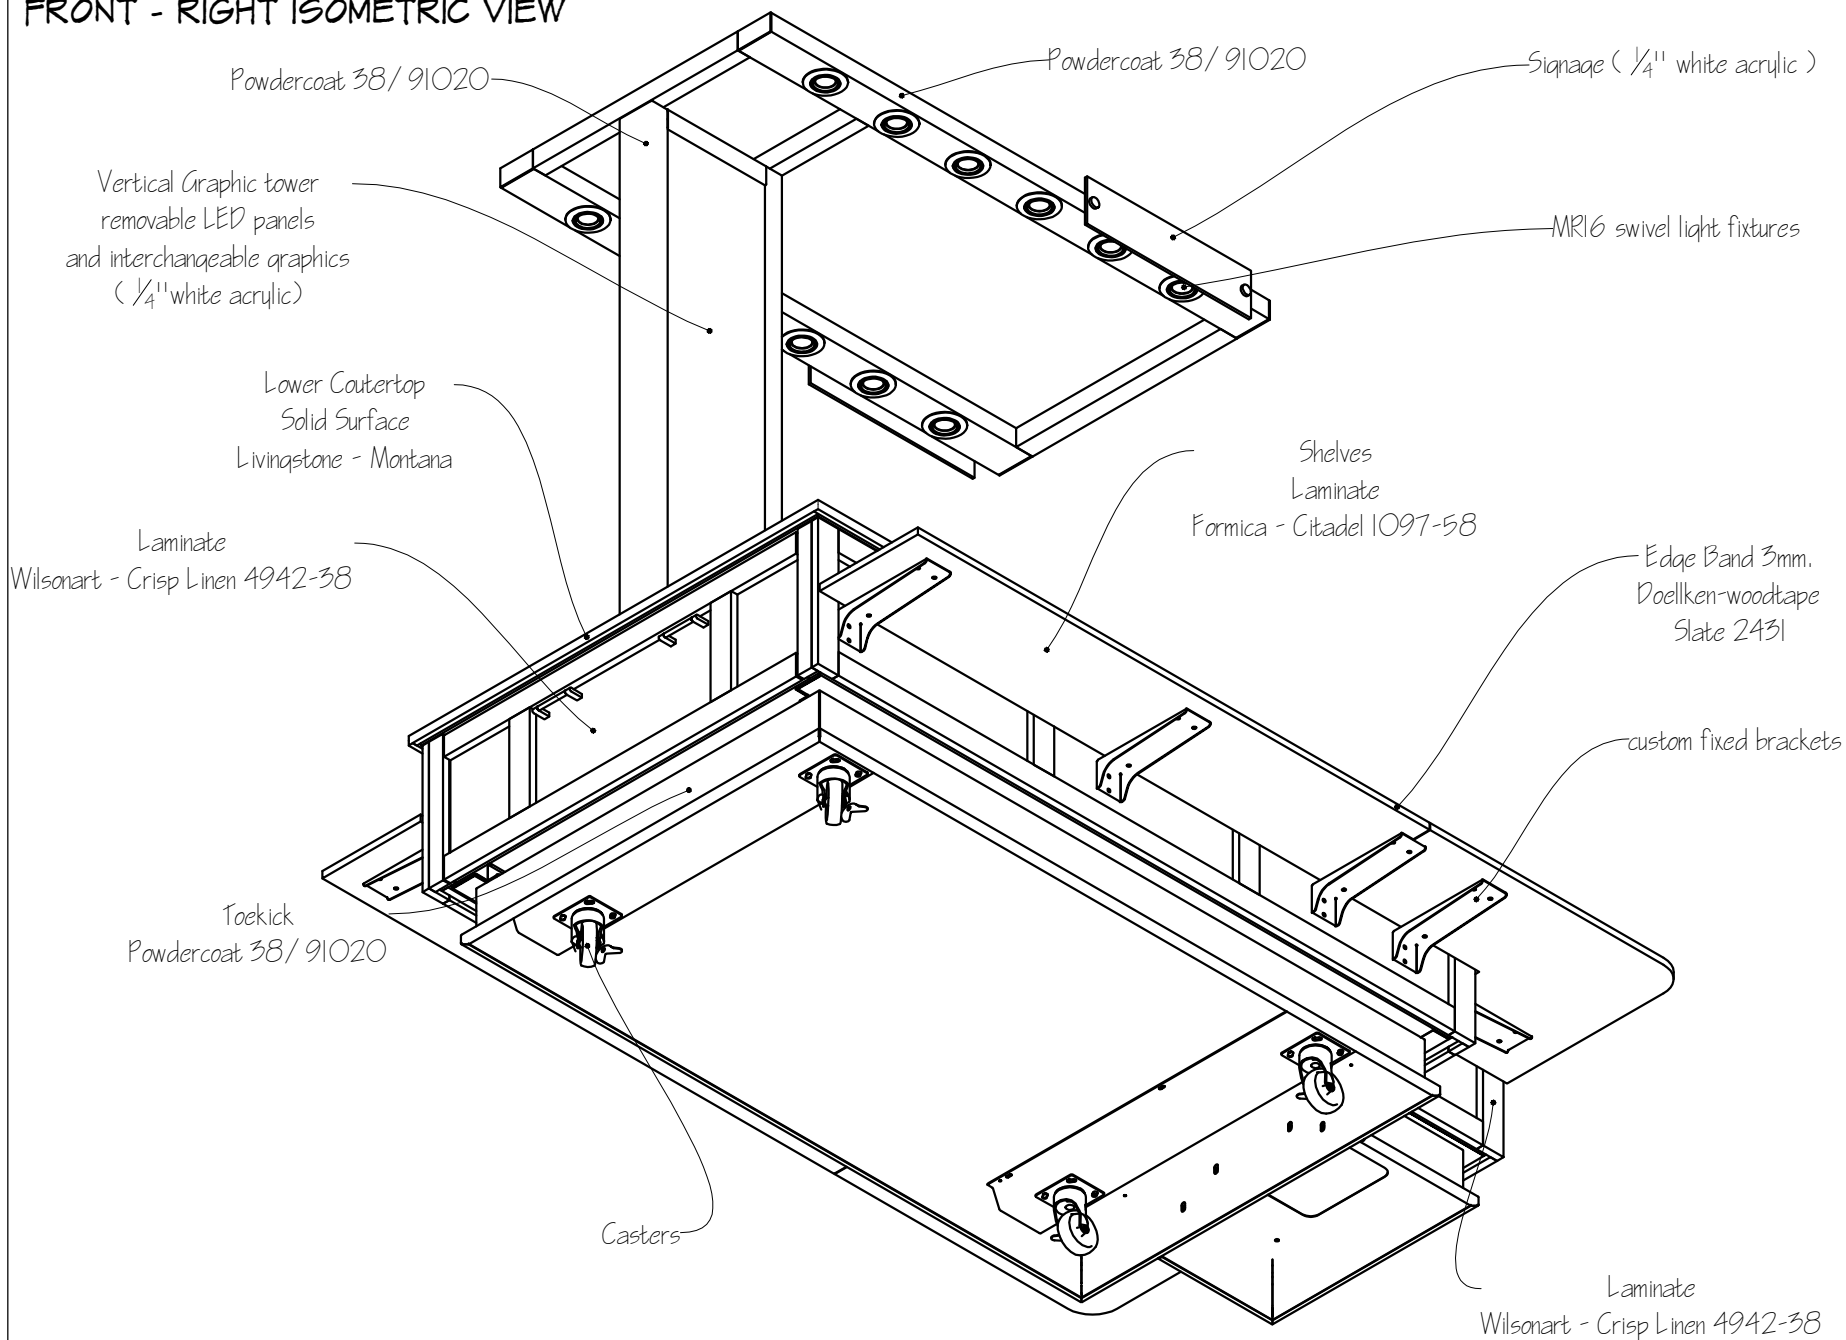

creations
GLOBAL • RETAIL

Notes:
Units precision: 0' 0 1/4"

Project:

Fashion Outlets of Chicago

Shop Drawings

Job No.:

1 / 1

Drawing:

2D

Drawn by:

LS

Checked by:

A. G.

Scale:

NO SCALE

Date:

oct/03/2012

Revision:

1 st

Page:

8 of 8