


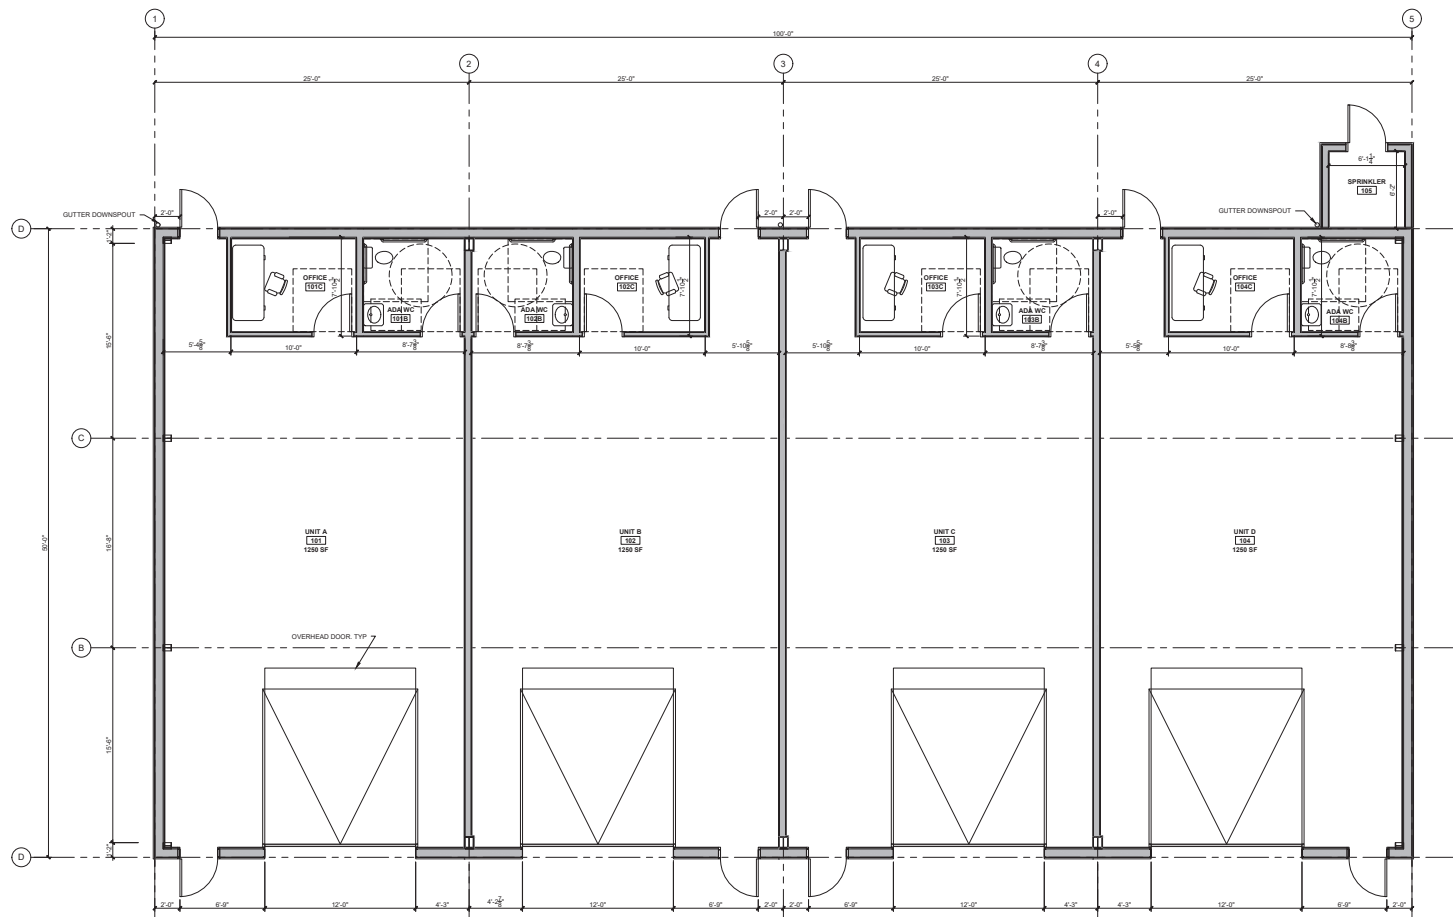

1 FIRST FLOOR PLAN
1/8" = 1'-0"



© 2025 RYAN SENATORE ARCHITECTURE

COMMERCIAL BUILDINGS
ARUNDEL, MAINE



RYAN SENATORE
ARCHITECTURE
300 DOWNSIDE DRIVE, SUITE 1
PORTLAND, MAINE 04101
P: 207-767-6168
O: 207-686-6644
www.ryan-senatore.com

CONSULTANTS:

REVISIONS:

DATE: JUNE 04, 2025
PROJECT No.: 2518
DRAWN BY: CRS
CHECKED BY: RJS
SCALE: AS NOTED

SHEET TITLE:
BUILDING A -
FIRST FLOOR

A1-0A