


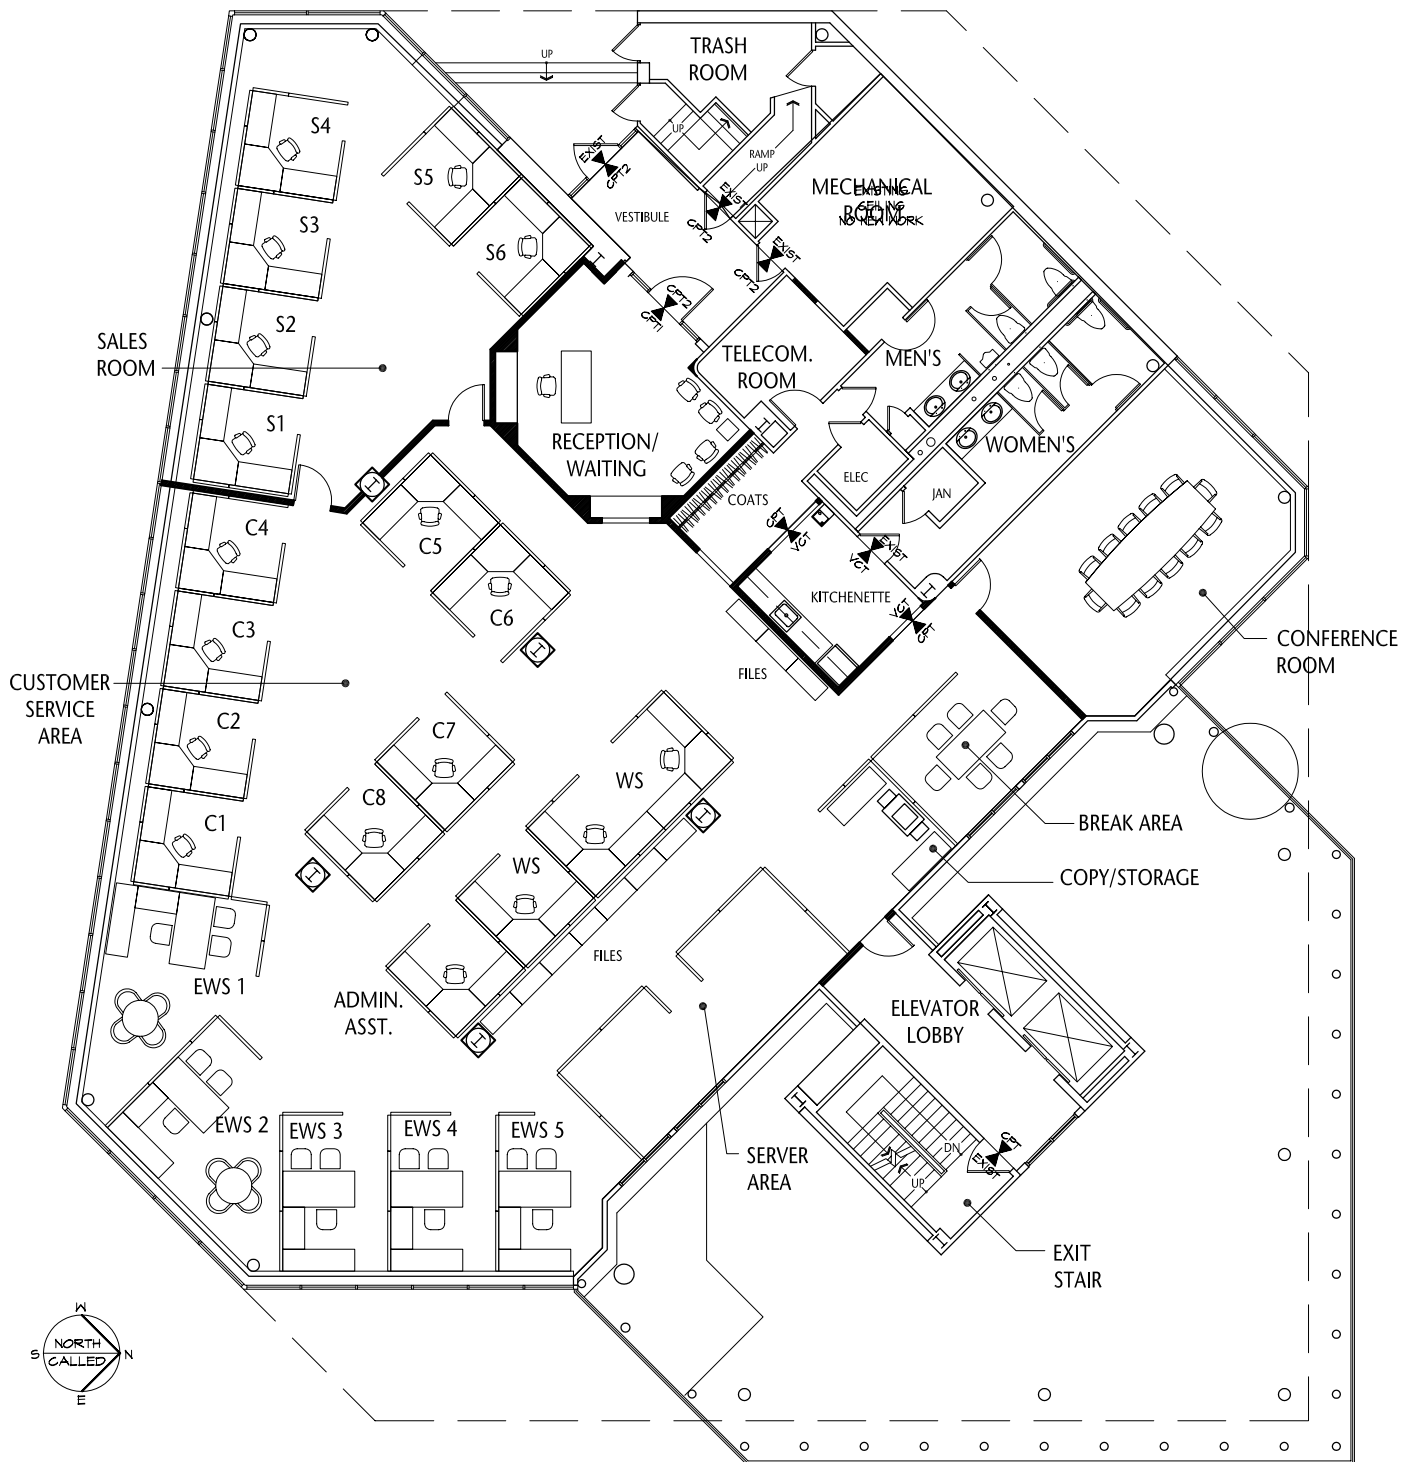

ARCHITECT



Guerra Associates

66 Clifton Country Road, Suite 107

Clifton Park, New York


T 518 383 0842

F 518 383 4338

Citizens Bank

10 NORTH PEARL STREET BRANCH SECOND FLOOR PLAN

ALBANY, NEW YORK

 

SCALE: 1/16" = 1'-0"

DATE: OCTOBER 15, 2001