



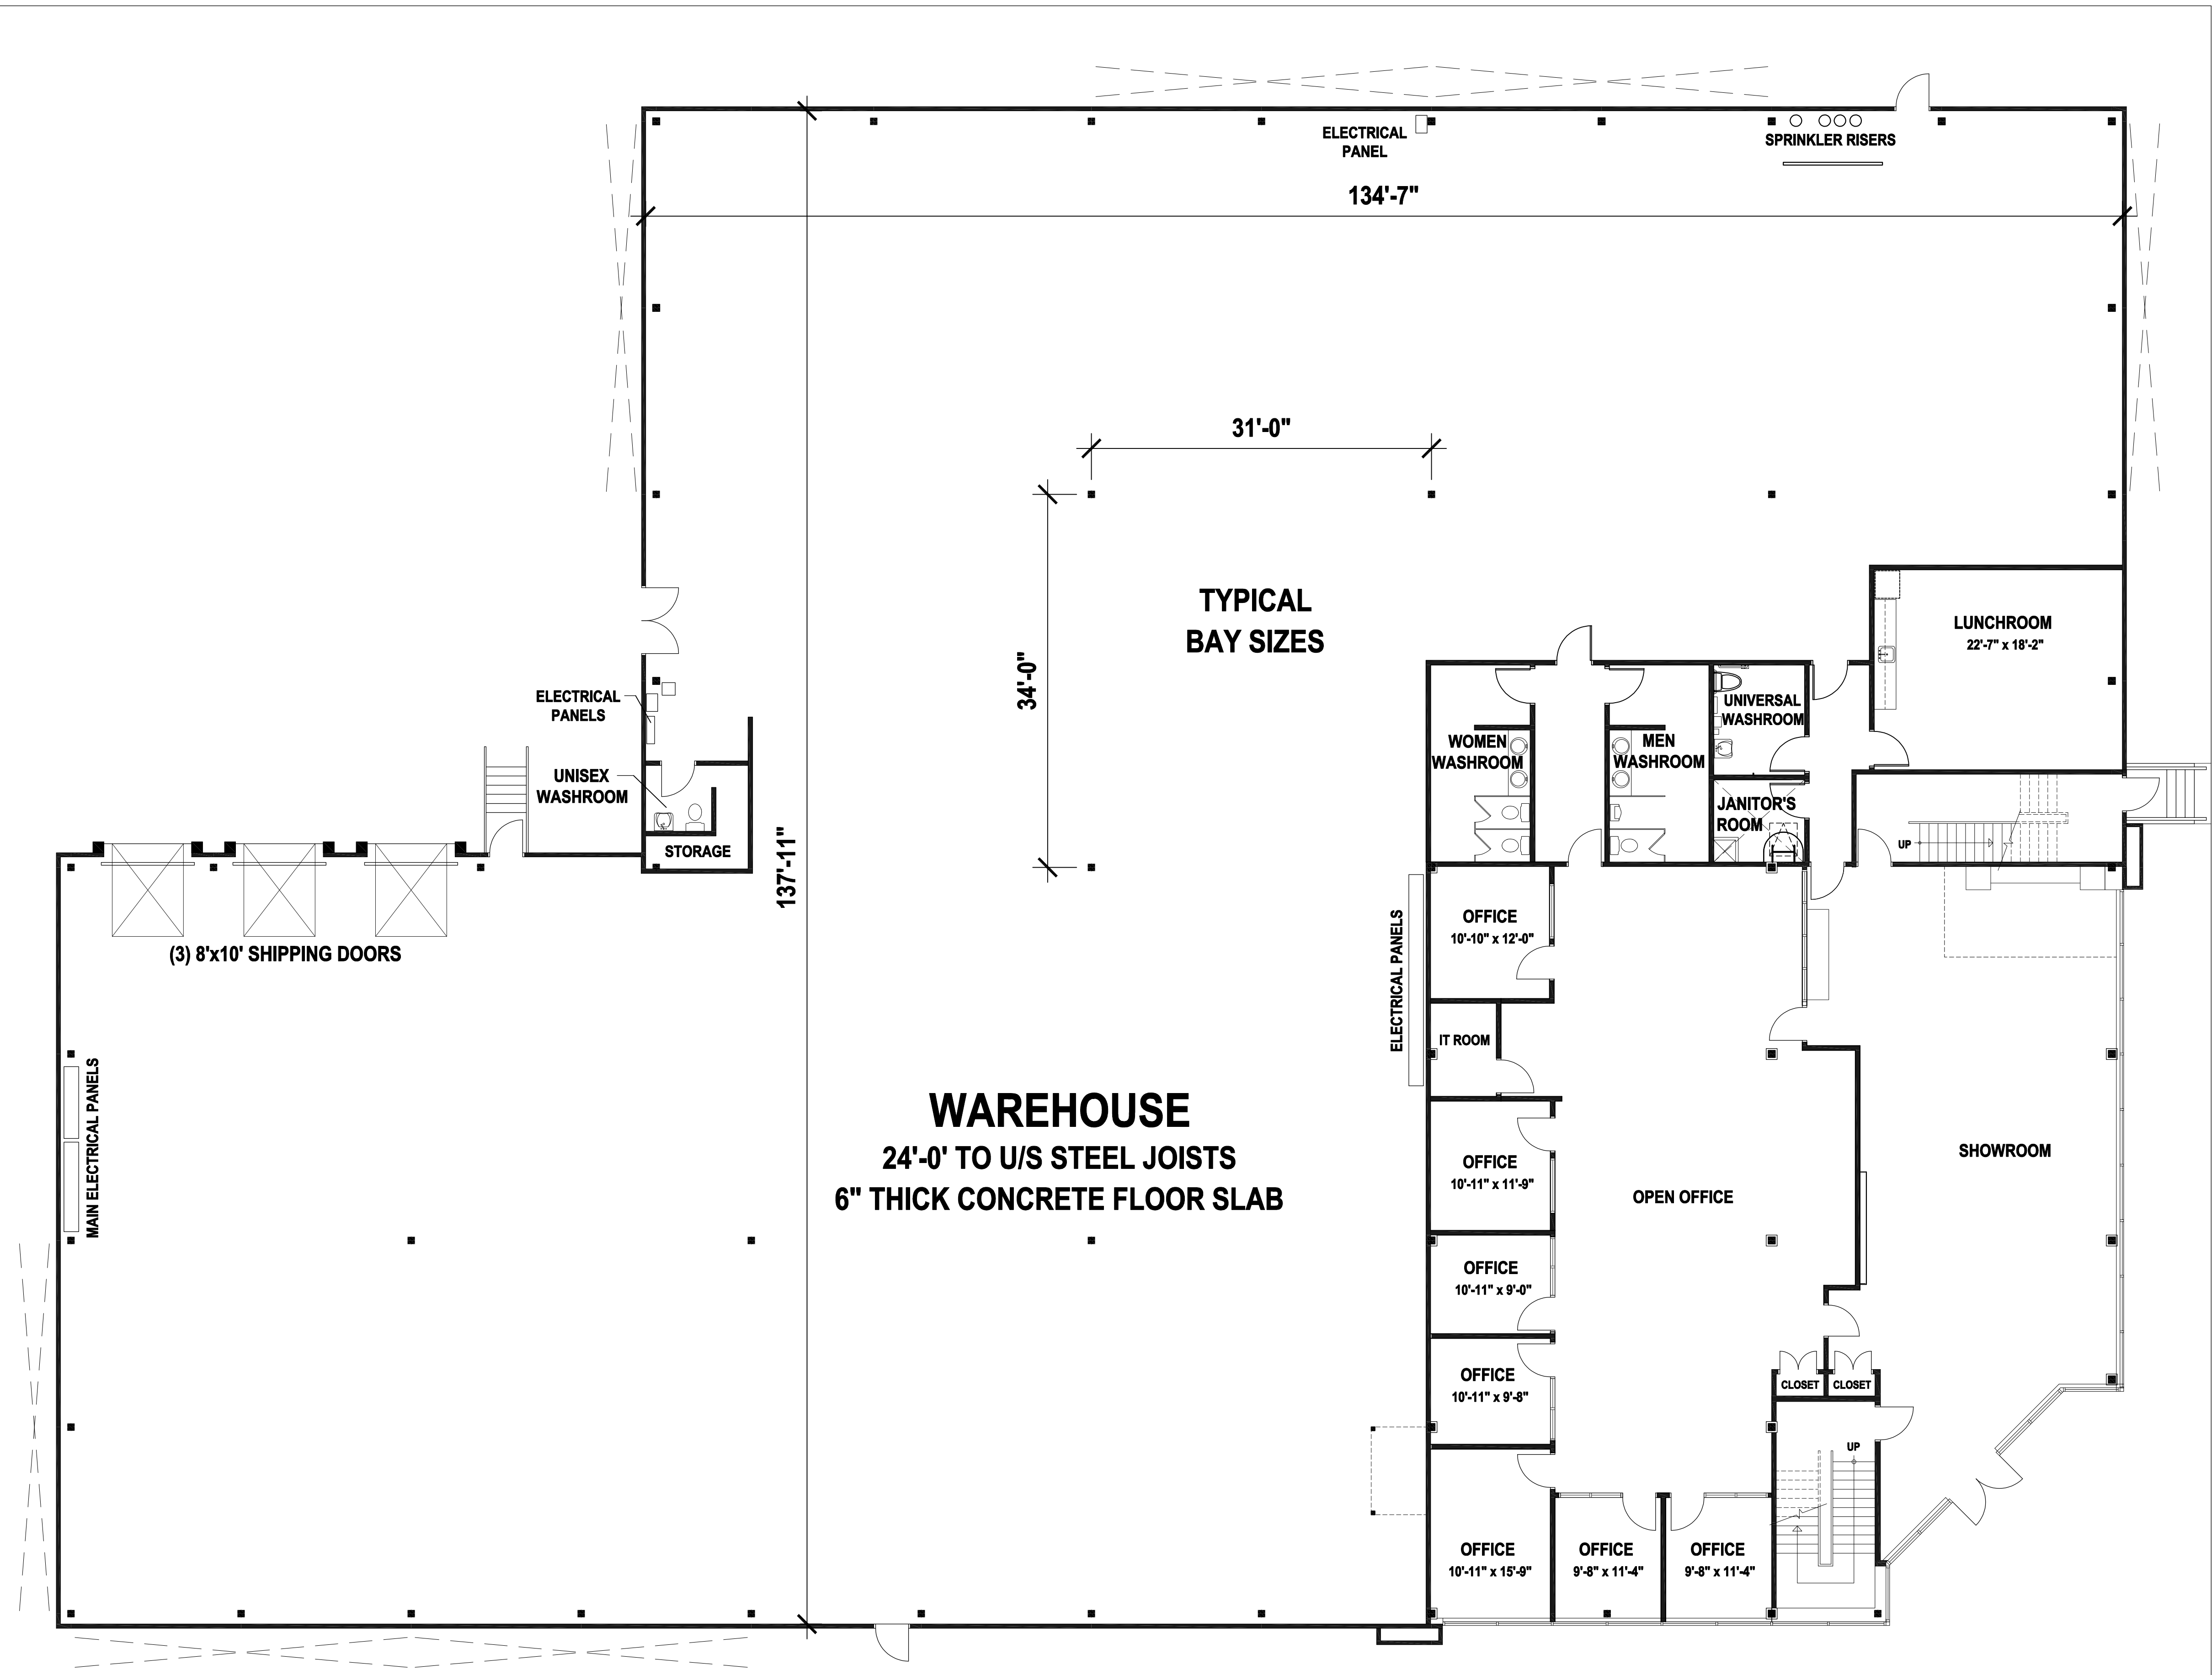

GROUND FLOOR PLAN

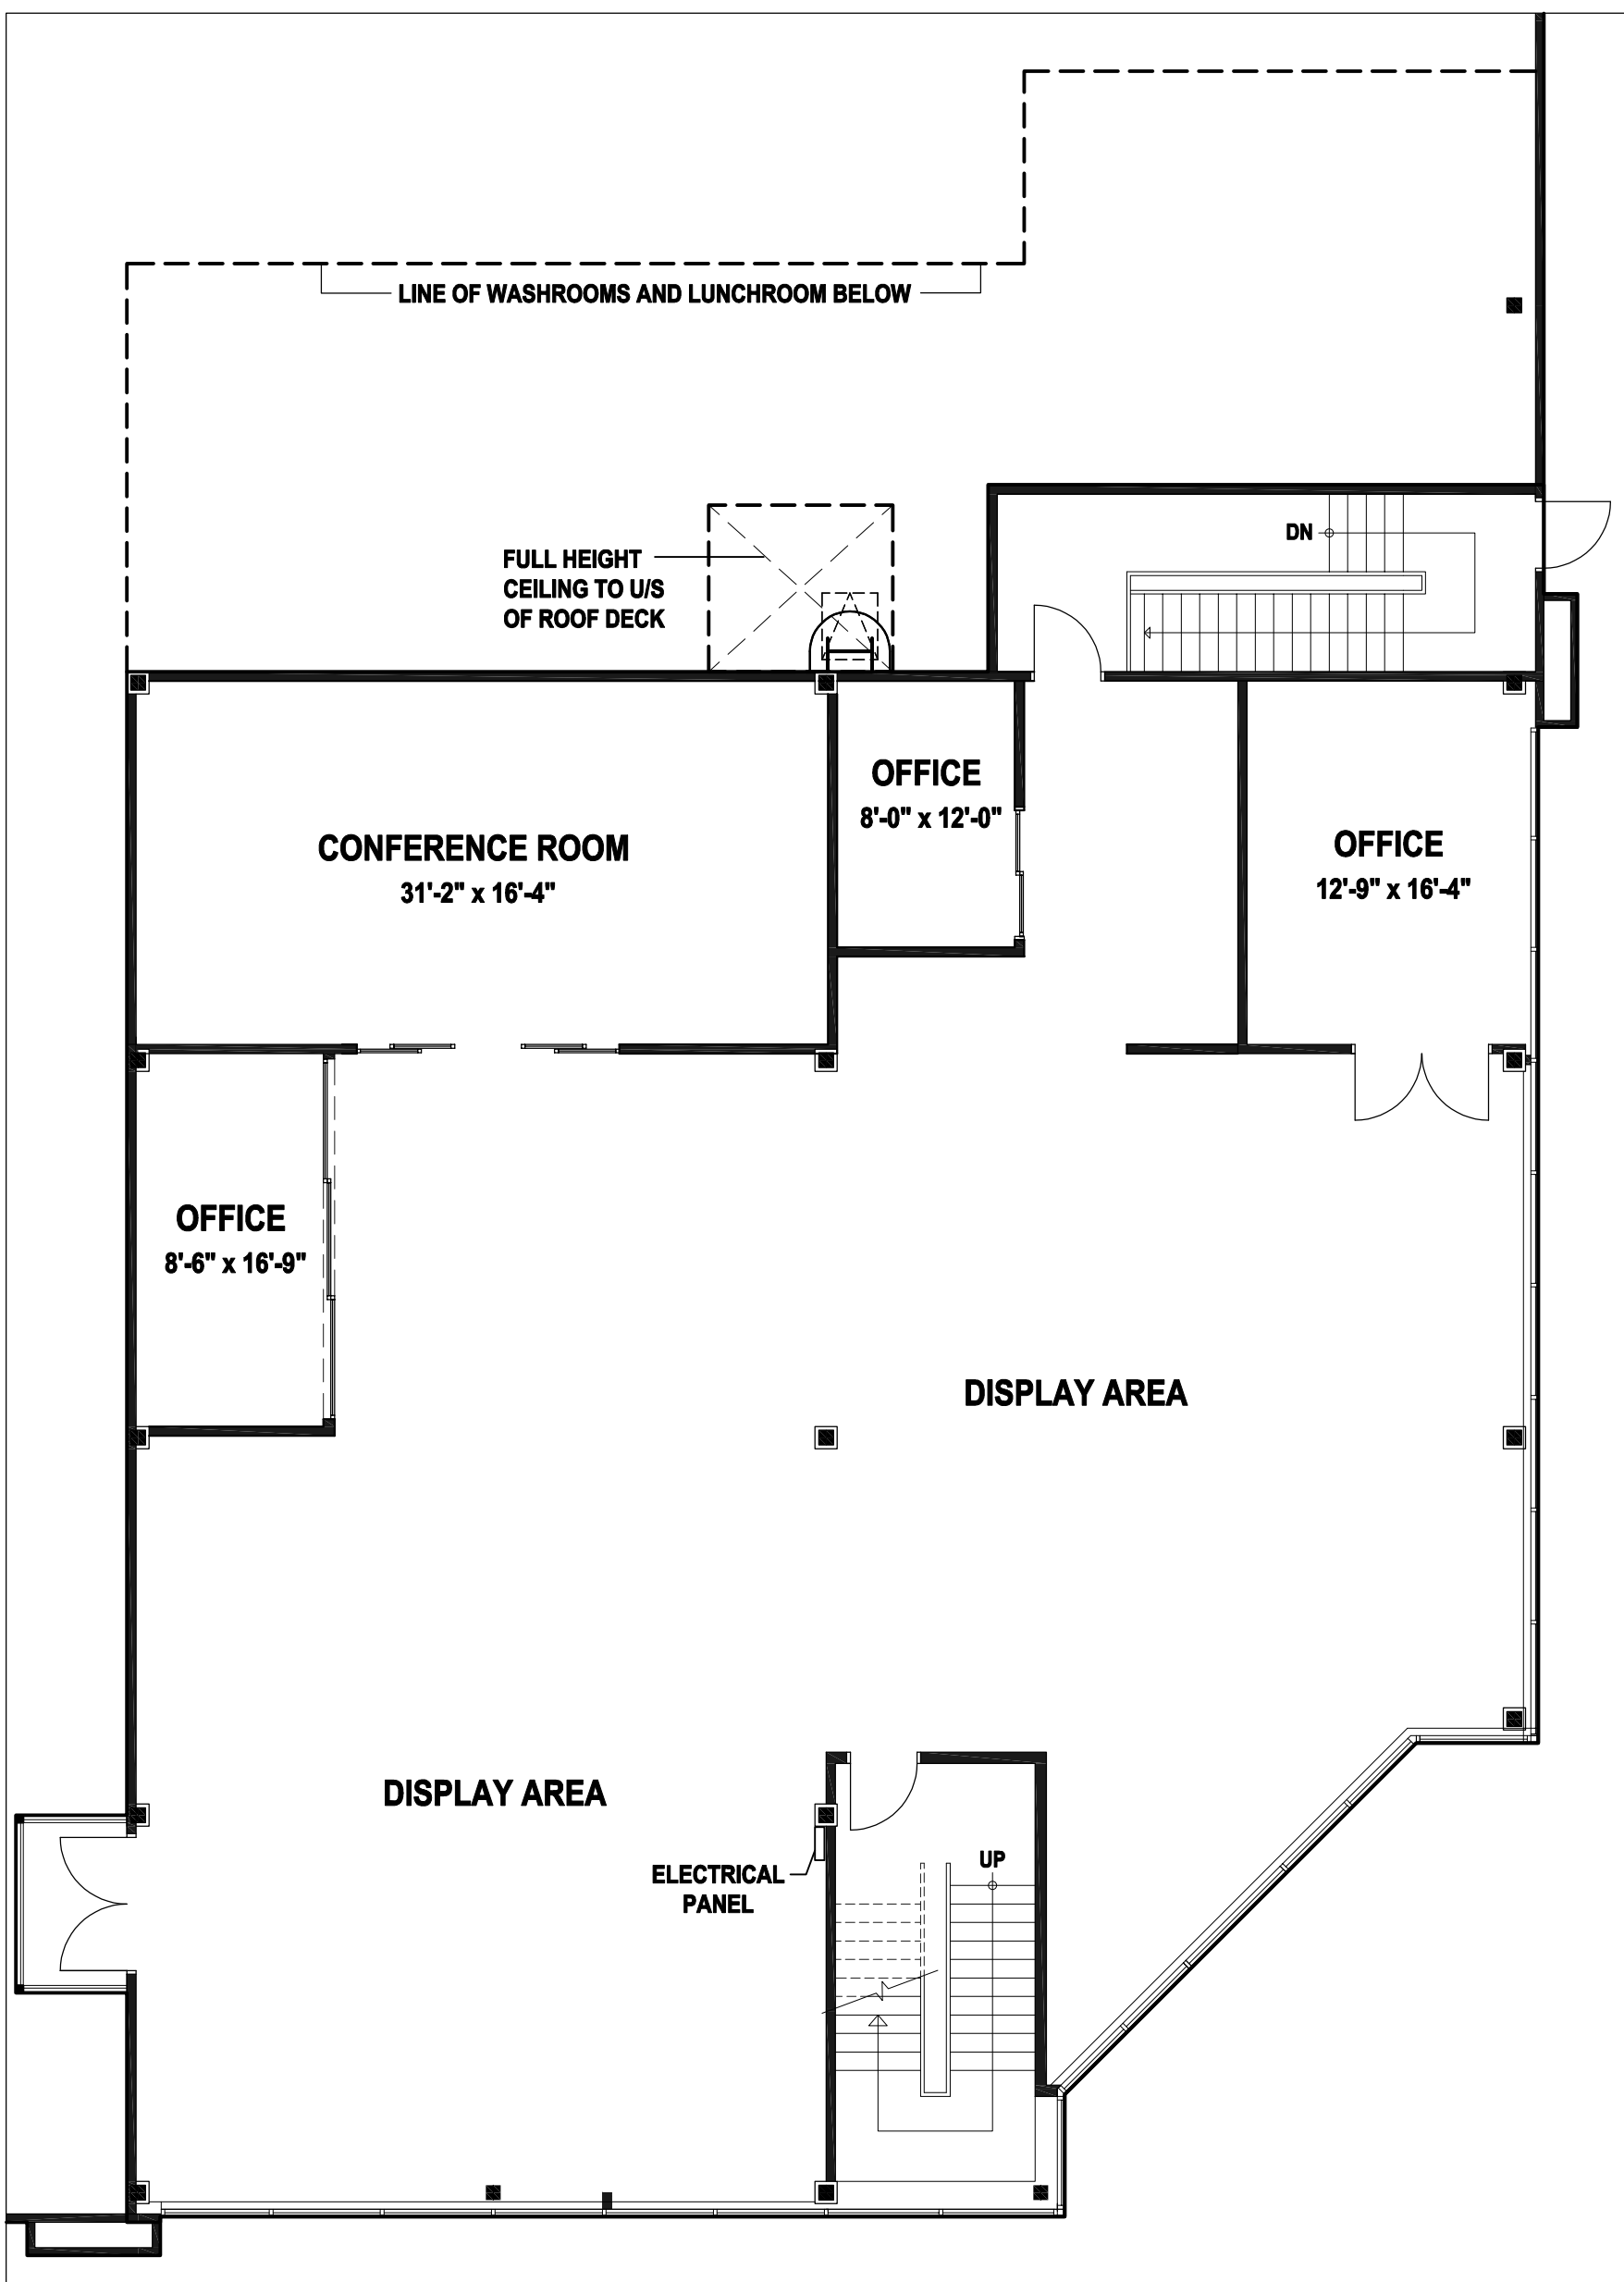

SECOND FLOOR PLAN

AREA STATISTICS

BUILDING AREA	SF
GROUND FLOOR OFFICE	5,481
SECOND FLOOR OFFICE	4,355
WAREHOUSE	16,710
TOTAL G.F.A.	26,546
8'x10' SHIPPING DOORS	3

AREAS SHOWN ARE APPROXIMATE AND FOR PRELIMINARY USE ONLY.

OVERALL FLOOR PLAN

SCALE: 1/8" = 1'-0"
WHEN PRINTED ON 24" x 36" SHEET
SCALE : 5 0 10 20
FEET