




ASSOCIATE ARCHITECTS

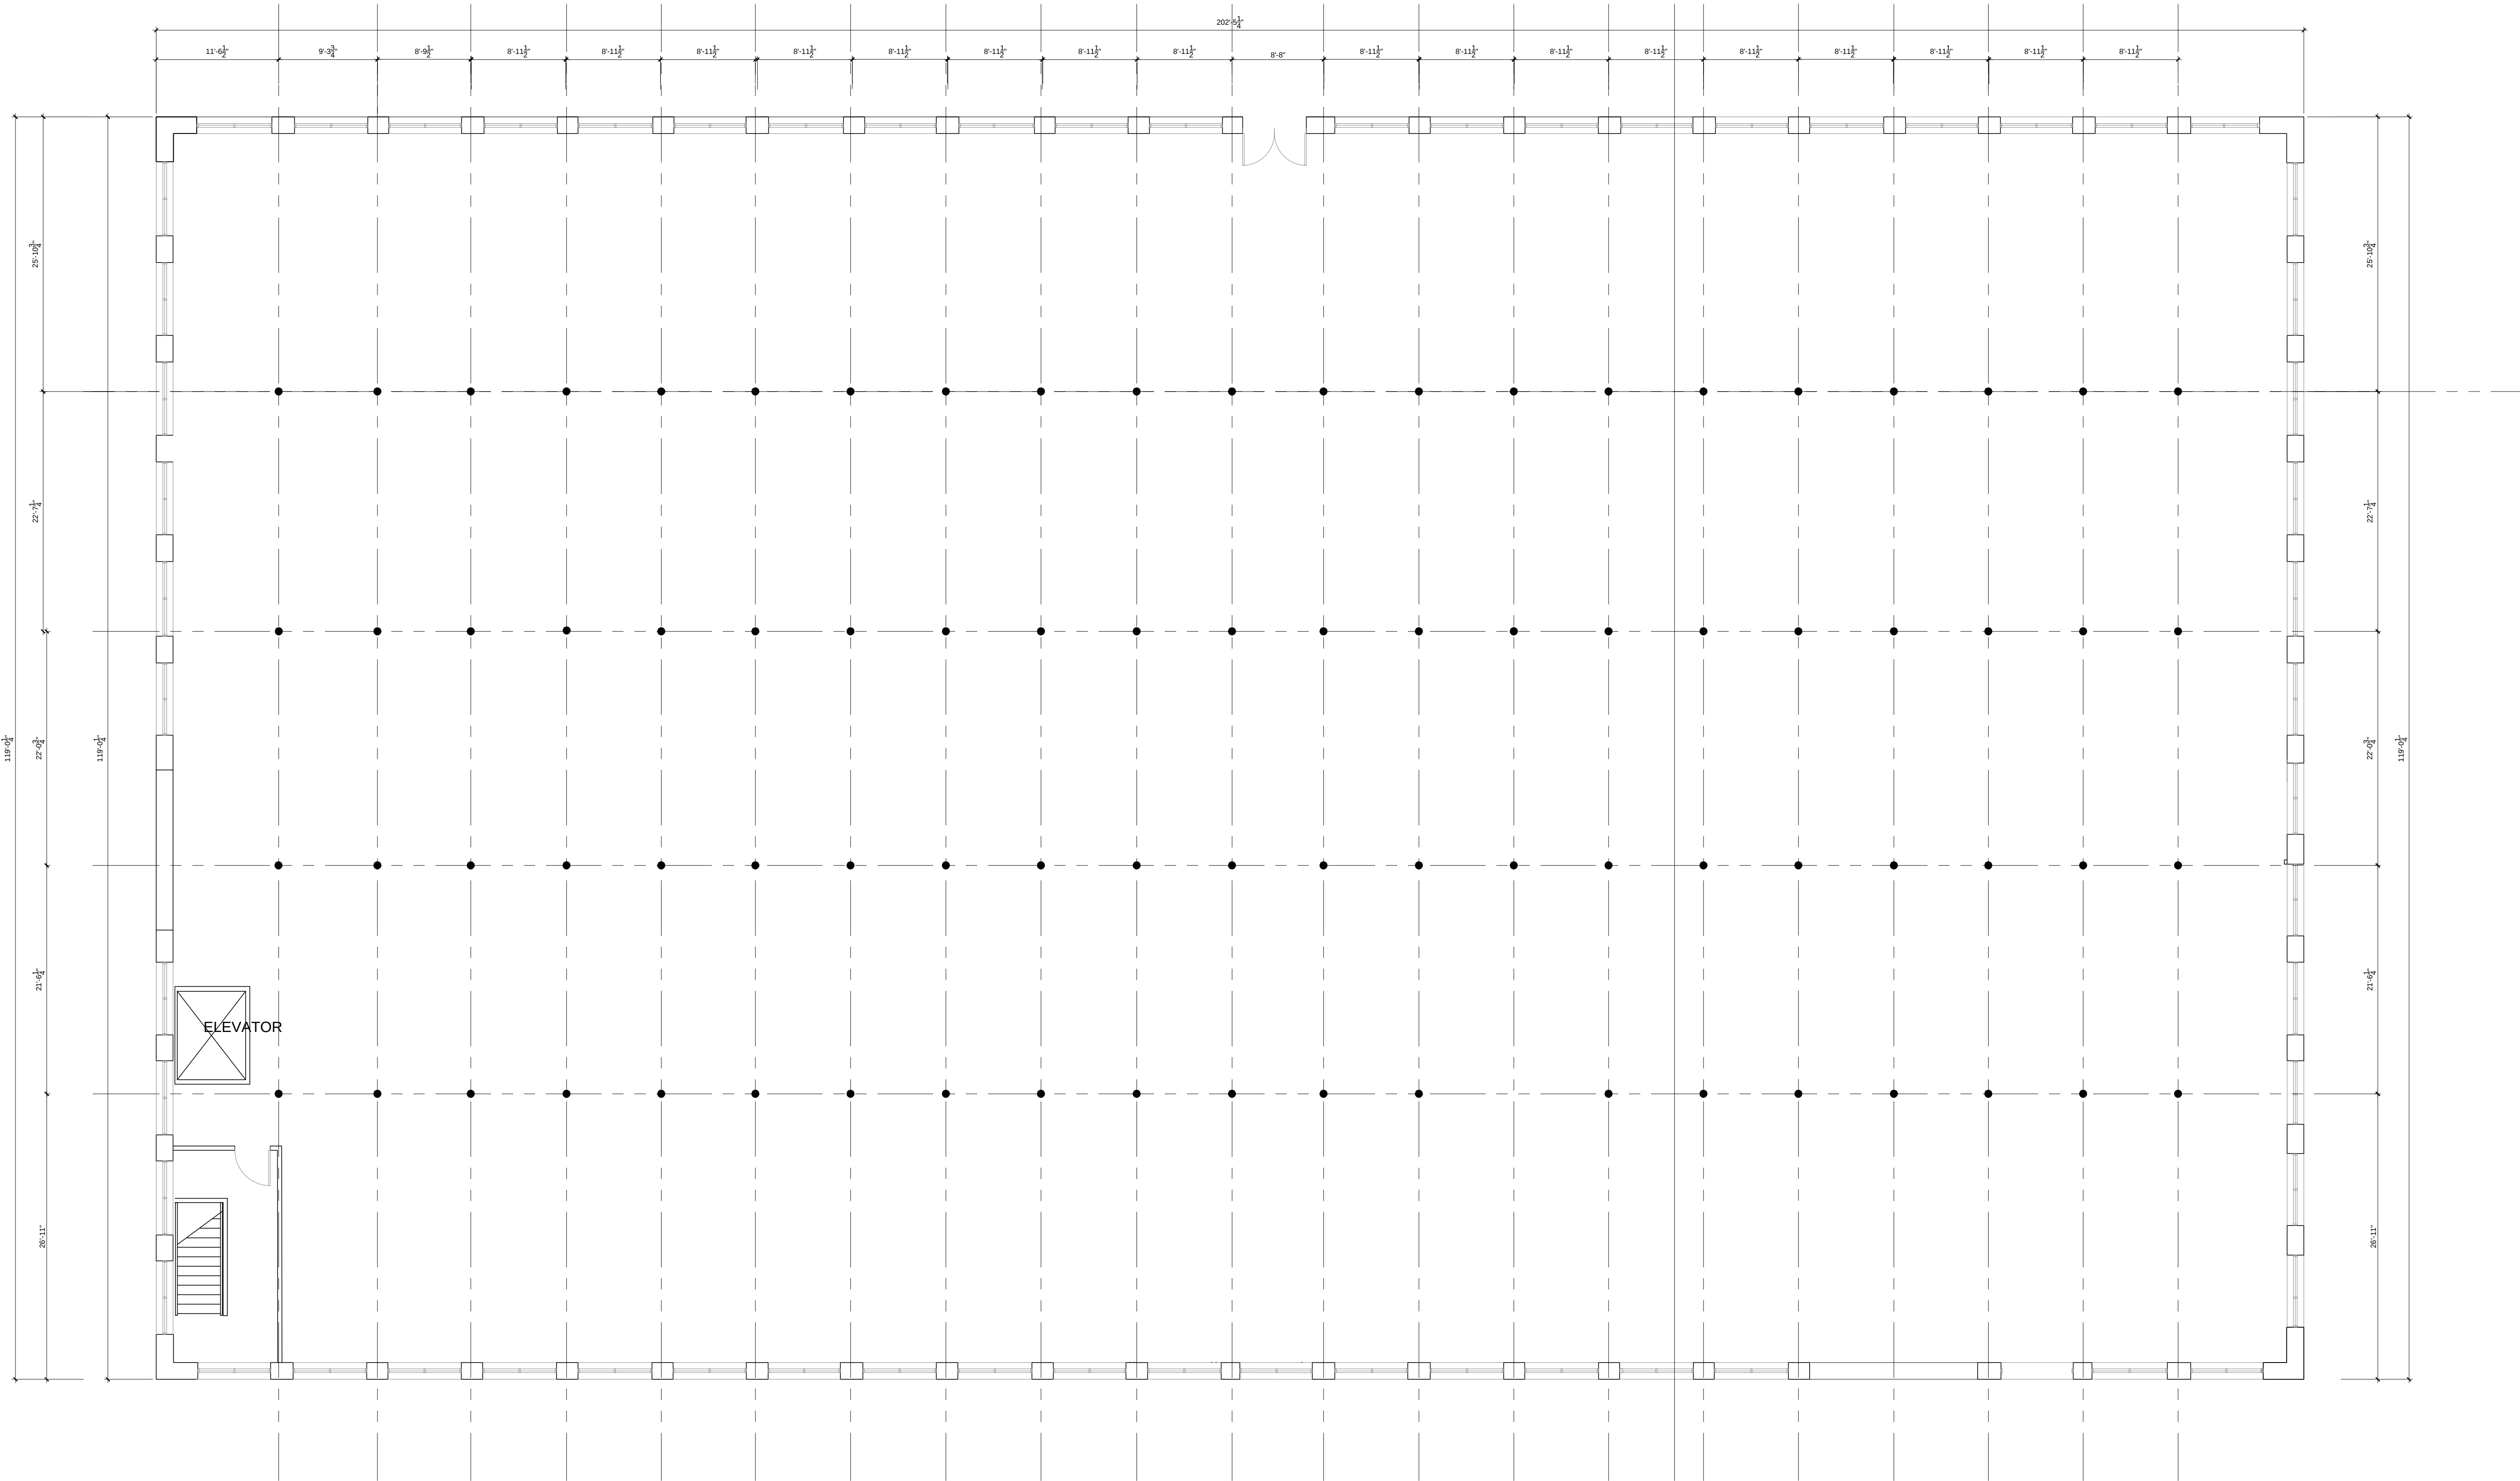

Mija
Architecture LLC

N.J. AC. 669

241 HUDSON STREET
HACKENSACK, NJ 07601
PHONE: (201) 925 5888
F A X : (201) 488-1020
MIJAARCH@OPTONLINE.NET

PROJECT NAME:

539 NORWICH AVE
NORWICH, CT.

OWNER:

RELEASE STATUS OF DRAWING				DATE:
1				
THESE PLANS ARE THE PROPERTY OF THE ARCHITECT AND MAY NOT BE COPIED, RE-USED, OR ALTERED WITHOUT HIS APPROVAL				
DRAWING TITLE:				
FIRST FLOOR PLAN				
REVISIONS				
NO	DATE	DWN	CHK	REMARKS
DO NOT SCALE DRAWINGS				
DATE:		08/11/25		
DRAWN / CHECKED:		NM.		
SCALE:		AS NOTED		
PROJECT NUMBER:		0000		
DRAWING NUMBER:				

241 HUDSON STREET
HACKENSACK, NJ 07601
PHONE: (201) 925 5888
F A X : (201) 488-1020
MIJAARCH@OPTONLINE.NET

539 NORWICH AVE
NORWICH, CT.

OWNER:

[illegible]

THESE PLANS ARE THE PROPERTY OF THE ARCHITECT AND NOT BE COPIED, RE-USED, OR ALTERED WITHOUT HIS APPROVAL

DRAWING TITLE:

BASEMENT FLOOR PLAN

[illegible]

DO NOT SCALE DRAWING:

DATE:	08/11/25
DRAWN / CHECKED:	NM.
SCALE:	AS NOTED
PROJECT NUMBER:	0000

DRAWING NUMBER

