


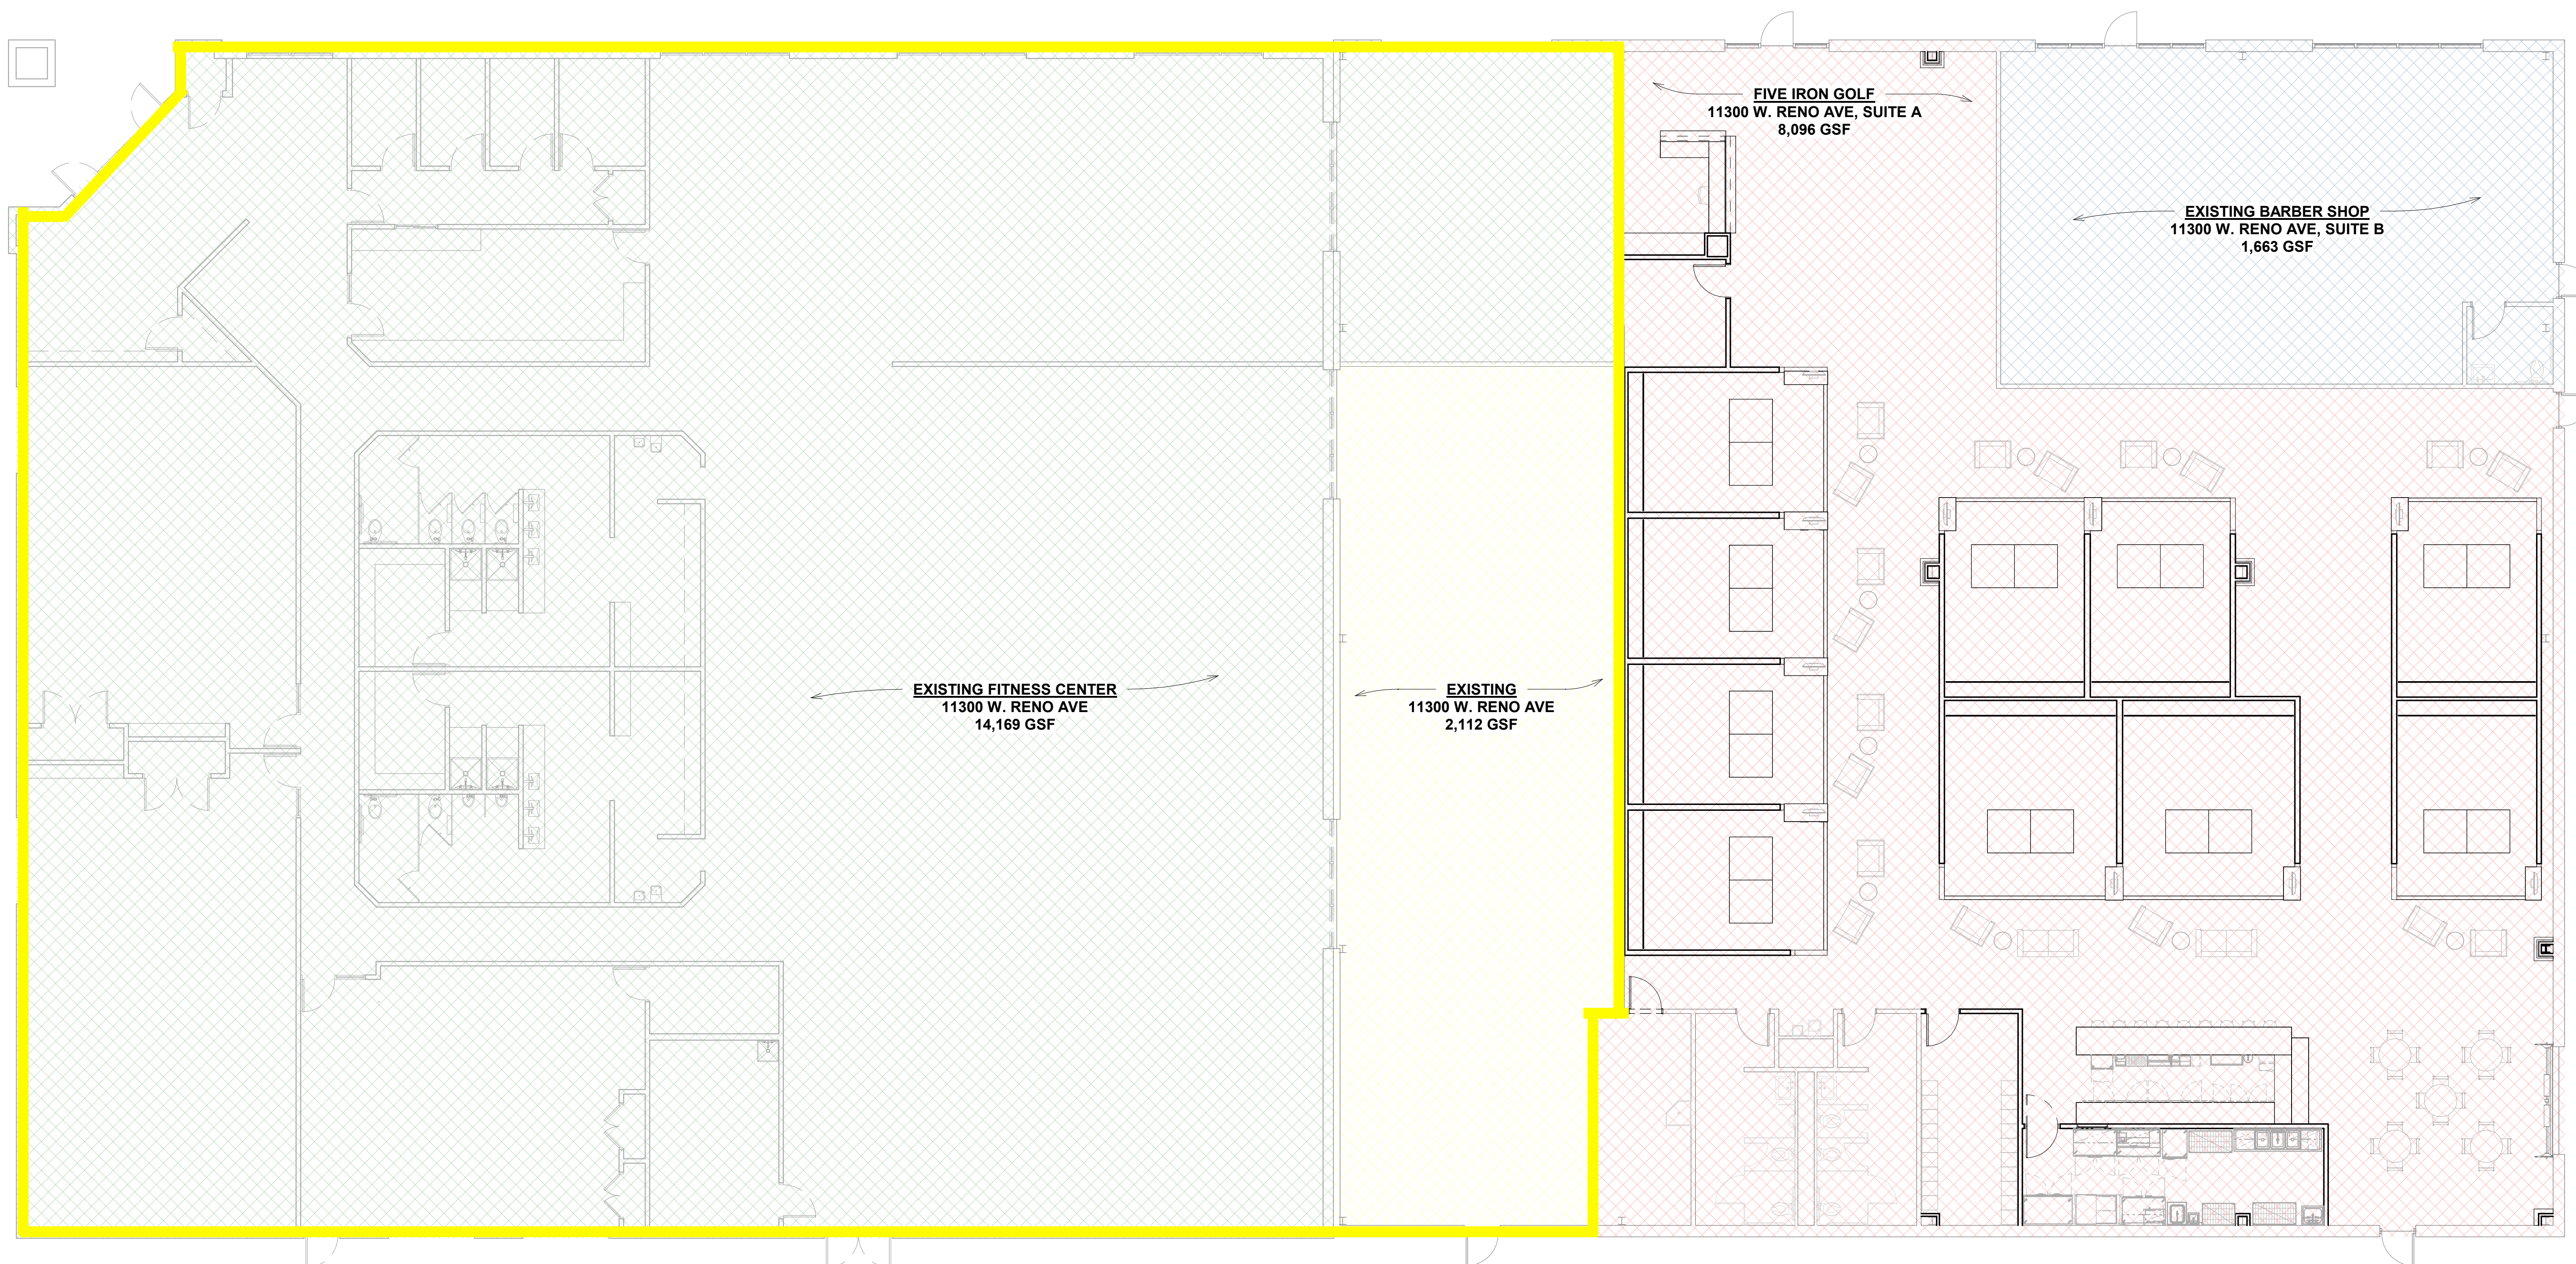

A1 **EXISTING FLOOR PLAN**
SCALE: 1/8" = 1'-0"



PROJECT OWNER

PROJECT NAME

FIVE IRON GOLF

PROJECT TEAM

ARCHITECT:

JHBR
architecture

JHBR ARCHITECTURE
600 NE 4TH STREET, SUITE 200
OKLAHOMA CITY, OK 73104
(405) 526-0280

SHEET INFORMATION

PROJECT NUMBER: 23-024


SHEET NAME: EXISTING FLOOR PLAN

RECORD DATE: 12/09/24

SHEET REVISIONS

#	DESCRIPTION	DATE
---	-------------	------

PROFESSIONAL SEAL:

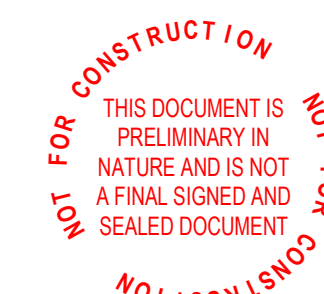

SHEET NUMBER:

G-102