


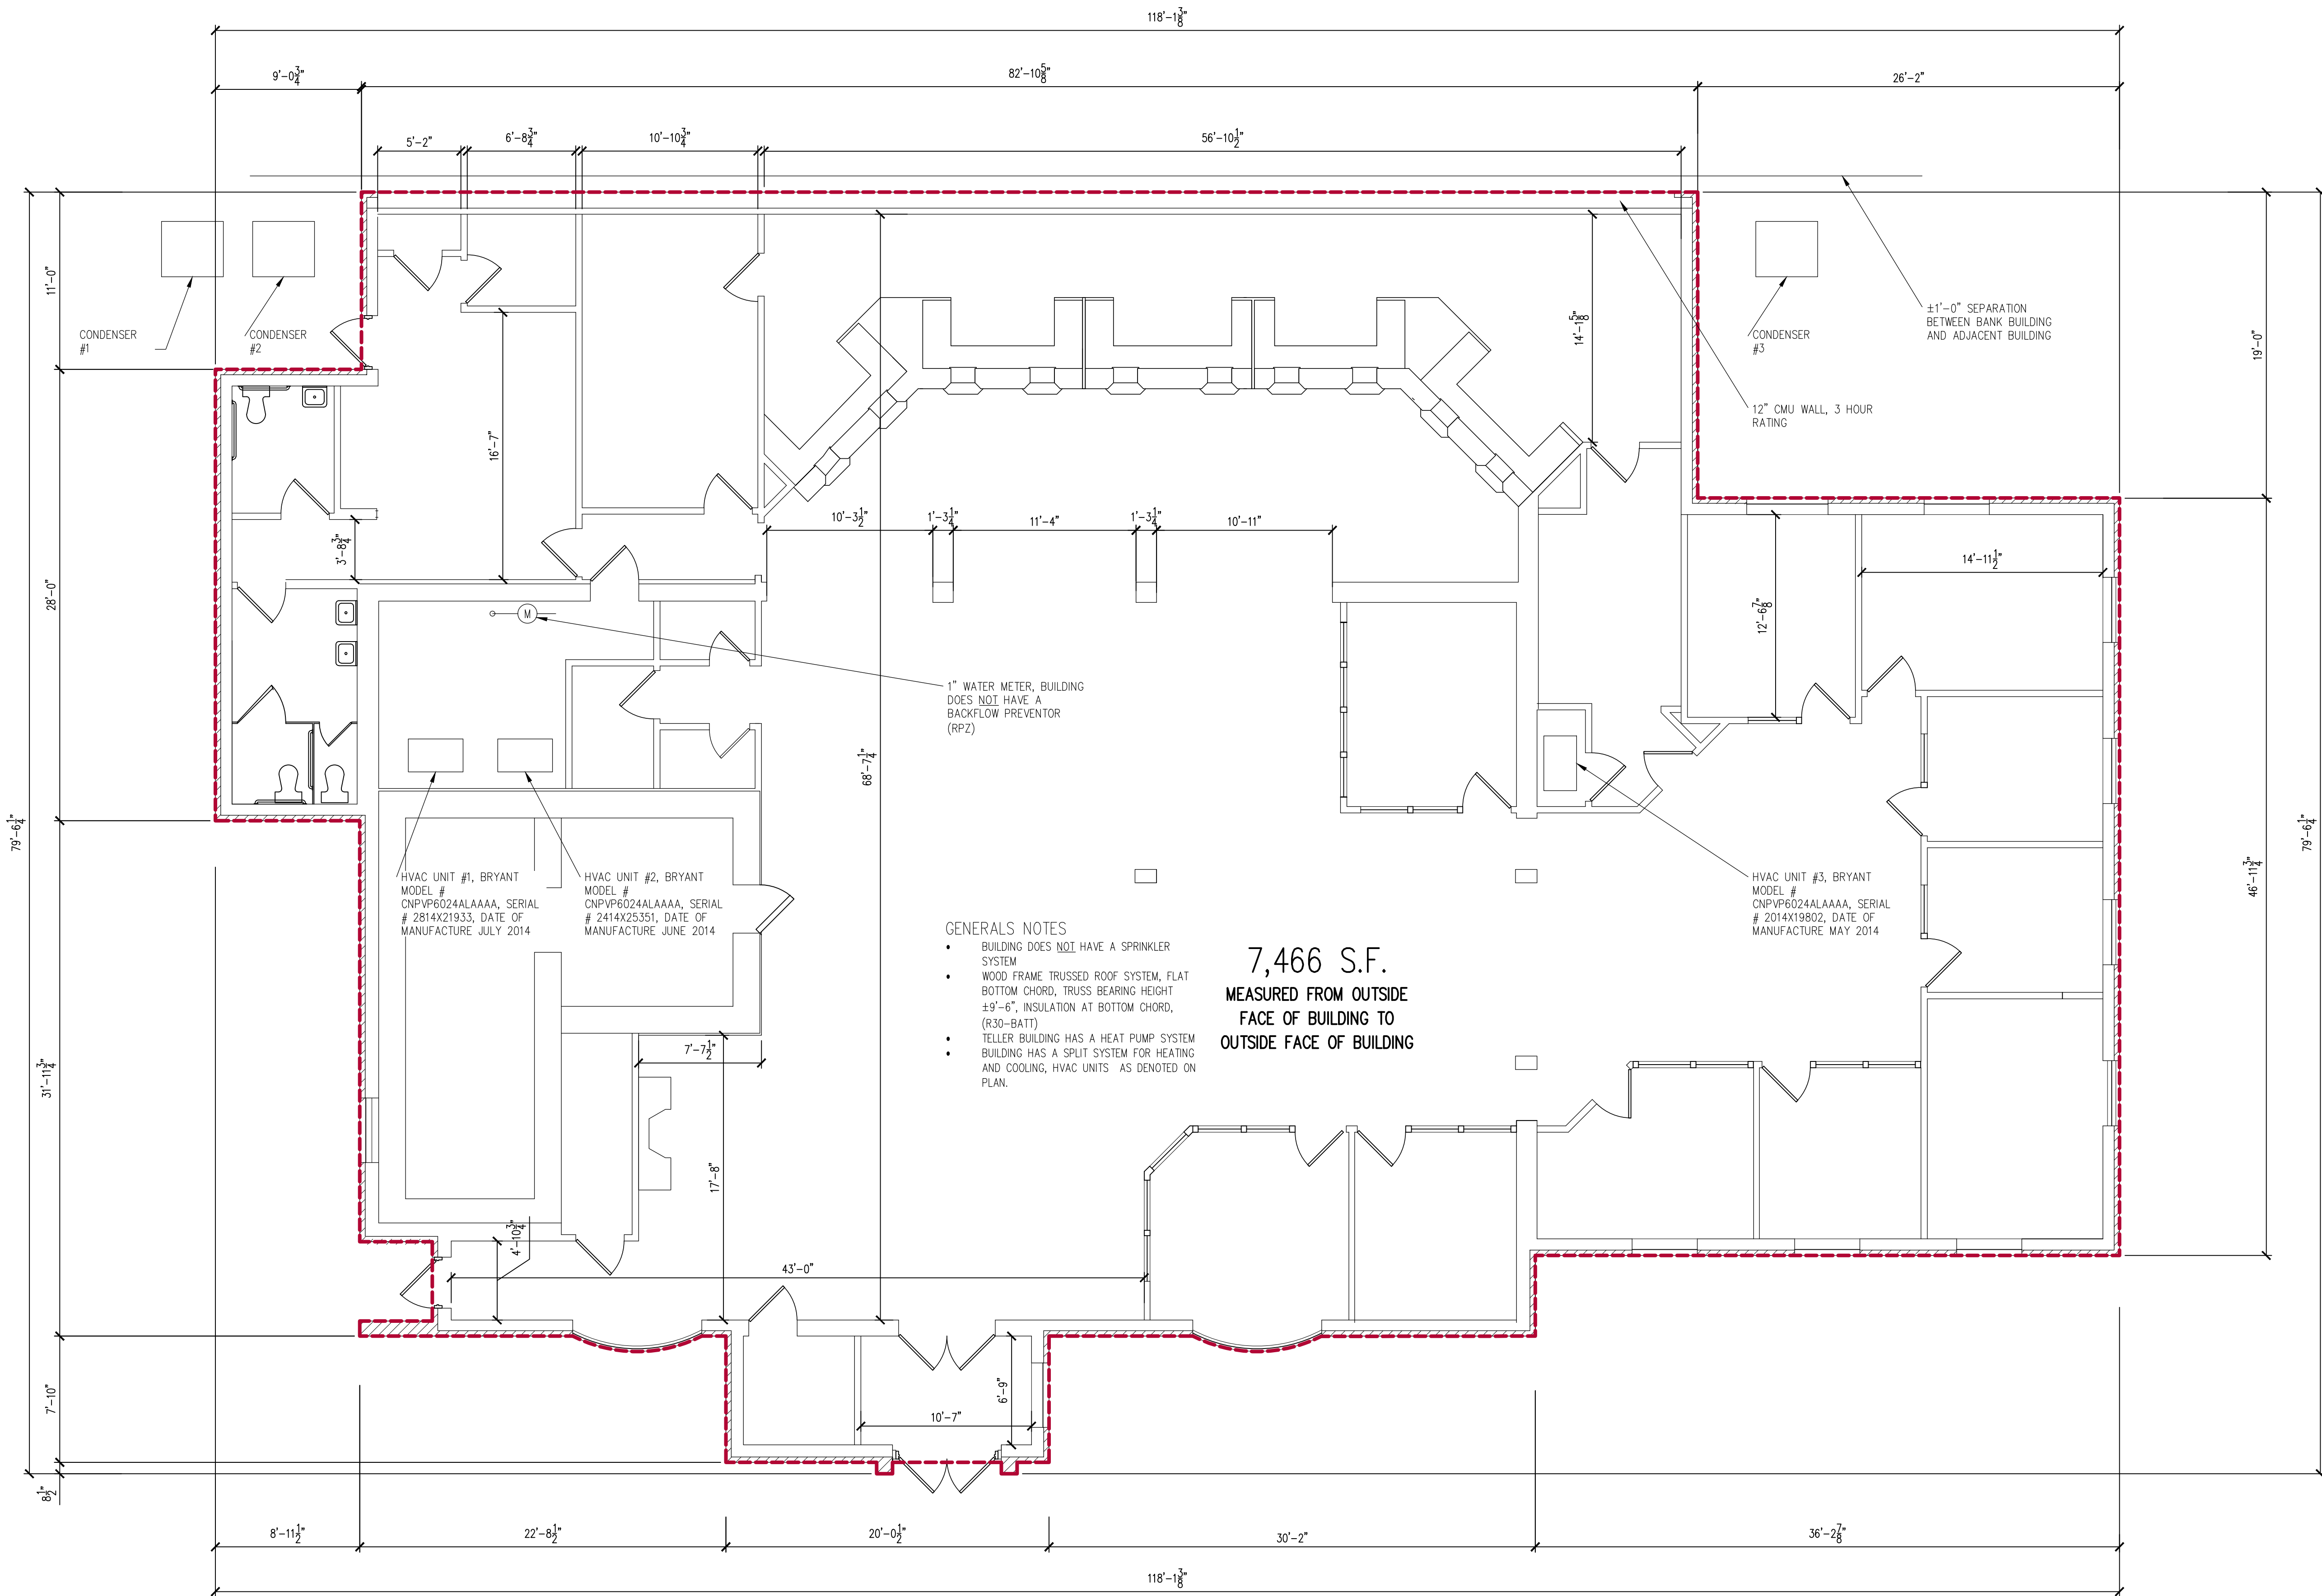

FLOOR PLAN
SCALE: 3/16" = 1'-0"

CONSULTANT:

ARCHITECT

KEN BRACKER
ARCHITECT

311 ALEXANDER STREET, SUITE 214, ROCHESTER, NY 14604
TEL (562) 989-9607

CLIENT:

FOUR POINTS
PROPERTY
MANAGEMENT

10101 FARMER ROAD, SUITE 545
HOUSTON, TX 77066
CONTACT: CLAUDIA CONFRANCO
PHONE: (281) 285-8599
FAX: (281) 285-8599
EMAIL: CLAUDIA@FOURPOINTSPROPERTYMANAGEMENT.COM

DISCLAIMER:

THESE DRAWINGS, IDEAS, SPECIFICATIONS AND
DESIGNS ARE EXCLUSIVE PROPERTY OF KEN
BRACKER ARCHITECT, INC. NO PART OF THESE
DRAWINGS MAY BE COPIED, REPRODUCED OR OTHER
STRUCTURES BUILT FROM SUCH WITHOUT THE
WRITTEN CONSENT OF KENNETH BRACKER

COPYRIGHT © 2013
ALL RIGHTS RESERVED

PROJECT INFORMATION:

CITIZENS
BANK
IRONDEQUOIT PLAZA
2555 HUDSON AVE.
IRONDEQUOIT, NY

IT IS A VIOLATION OF THE LAW FOR ANY PERSON,
UNLESS ACTING UNDER THE DIRECTION OF A
LICENSED ARCHITECT, TO ALTER THESE DOCUMENTS
IN ANY WAY.

SEAL:

PROJECT NO.:

DRAWN BY:

CHECKED BY:

ISSUE: DATE:
EXISTING CONDITIONS 8.12.2025

REVISION: DATE:
MISC. REVISIONS 5.10.2024

SHEET NUMBER / TITLE:

A1

FLOOR PLAN