



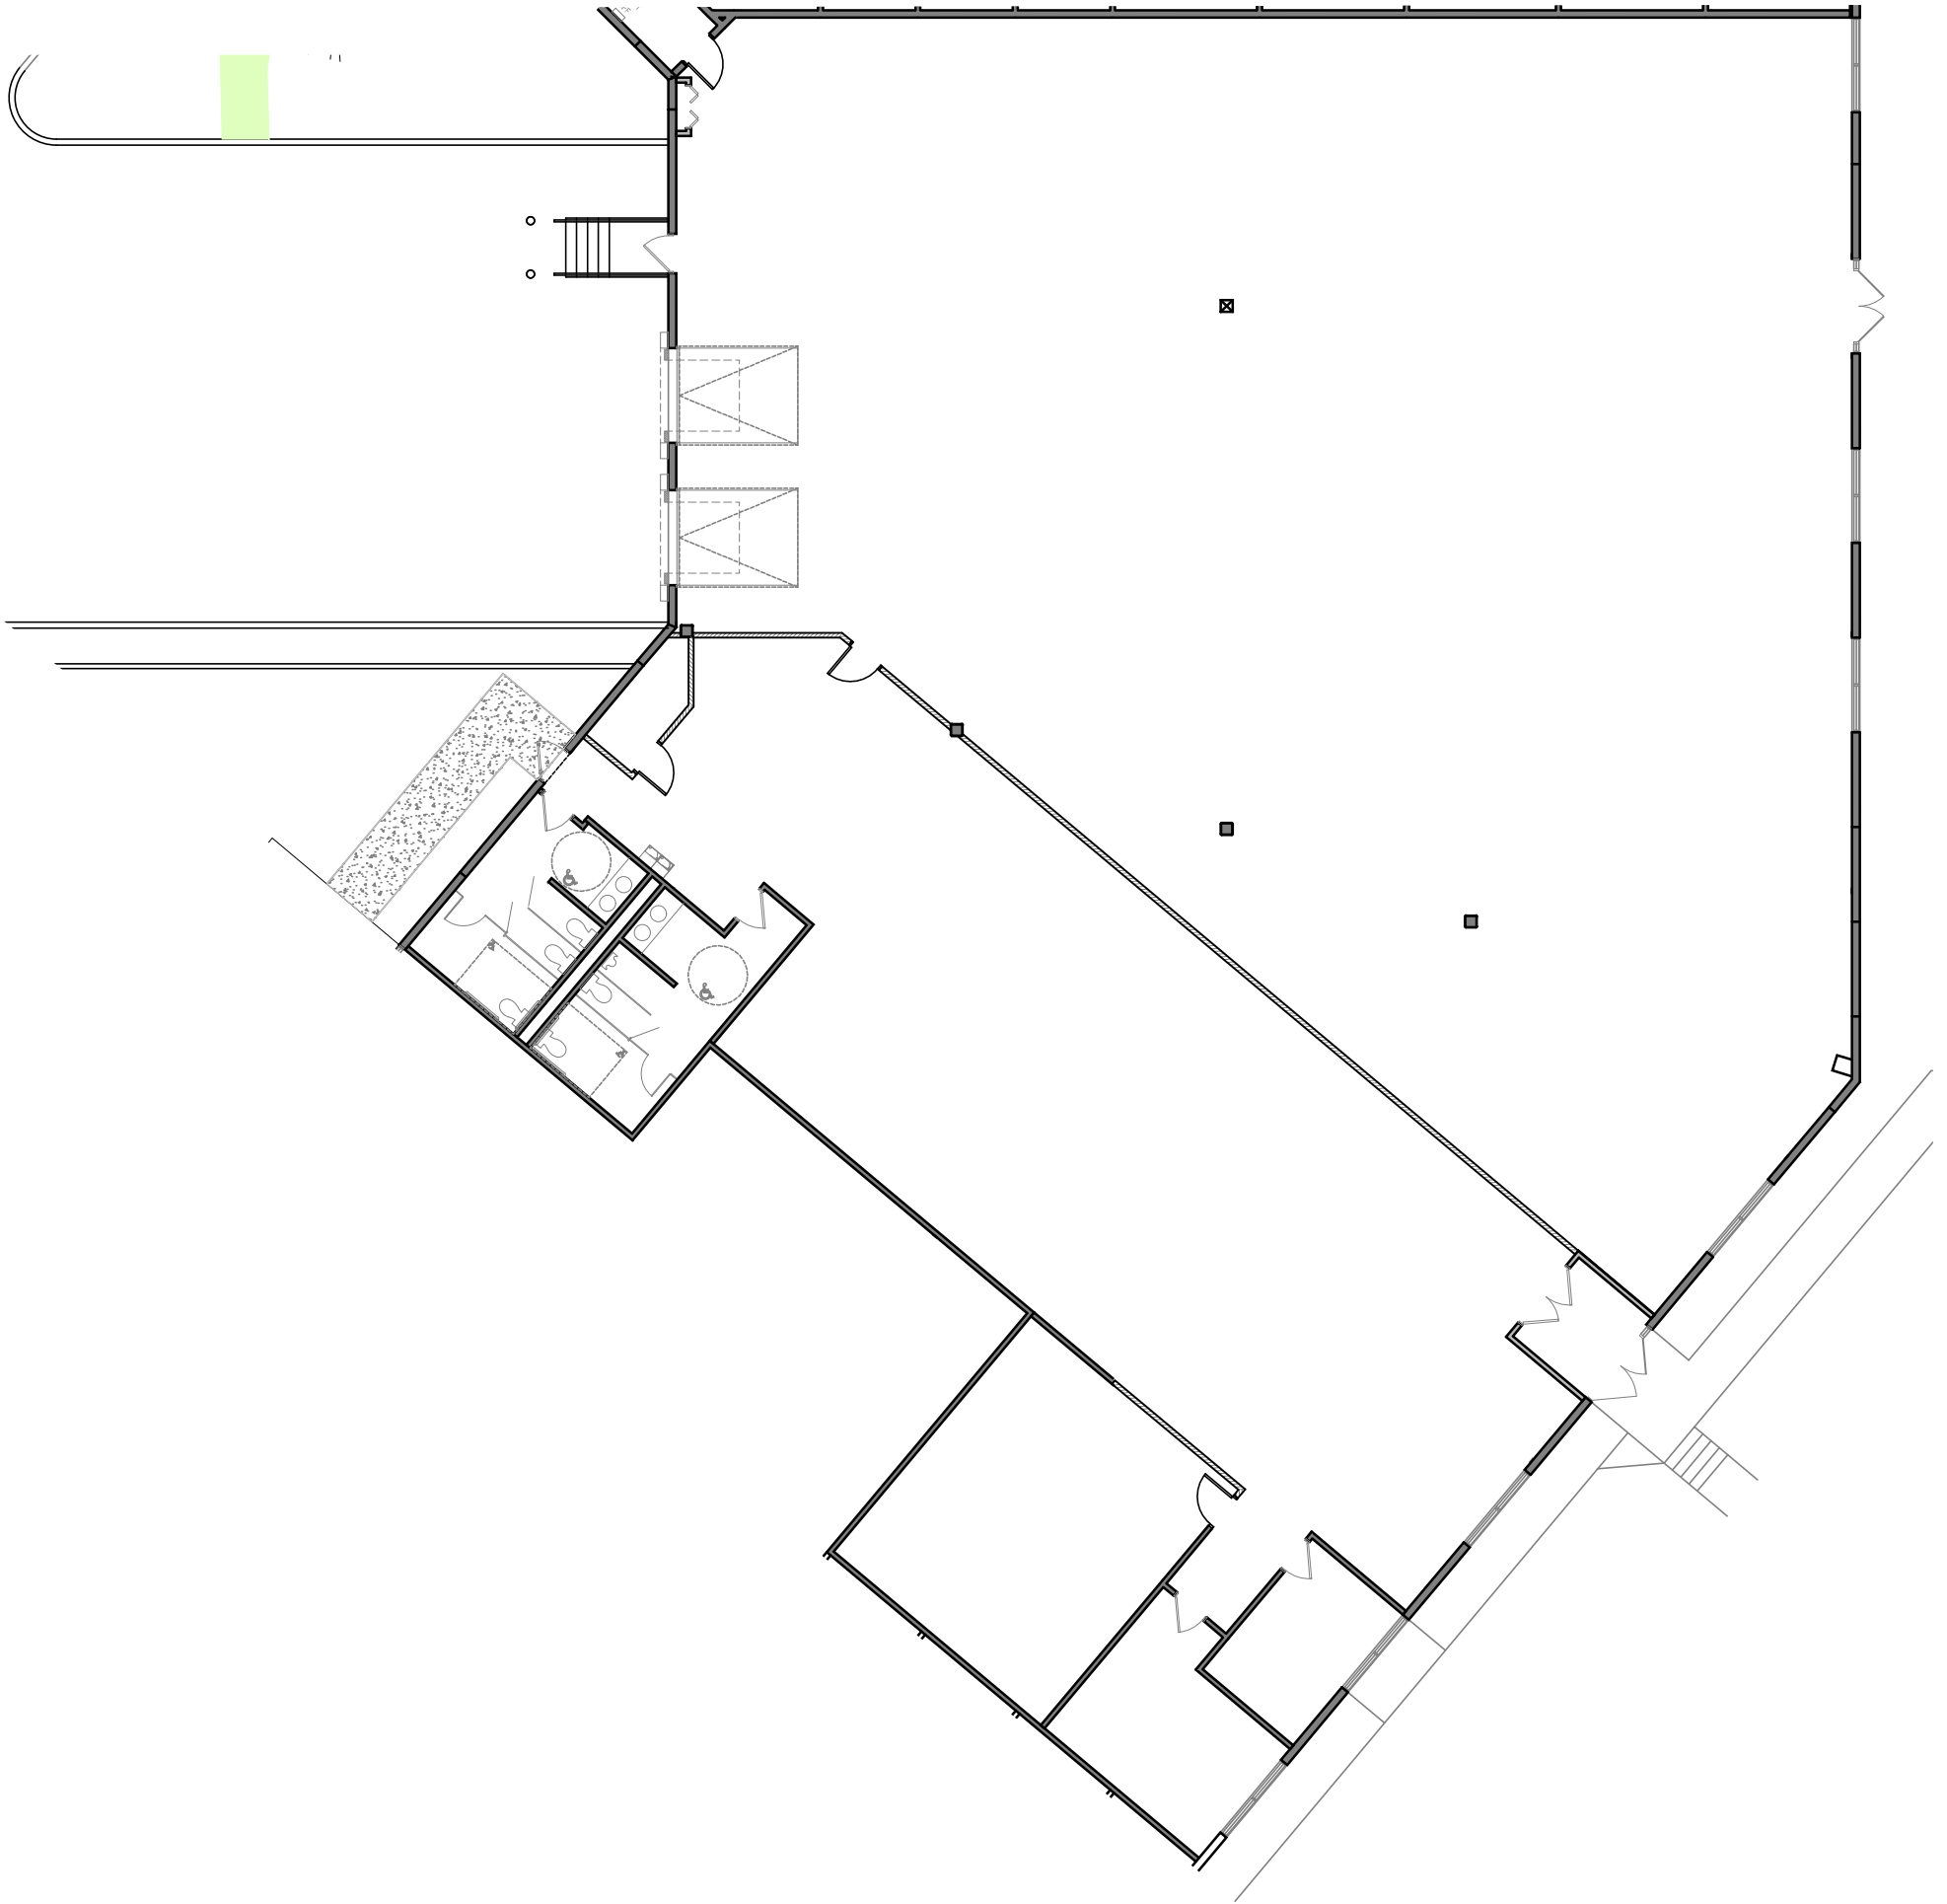

Floor Plan
Scale: 1/16"=1'-0"
Comm. 2024.080.0
Date: 05.13.2024
Rev. 05.16.2024

Office = 4,709 Sq. Ft.
Whse. = 8,421 Sq. Ft.
Total = 13,130 Sq. Ft.

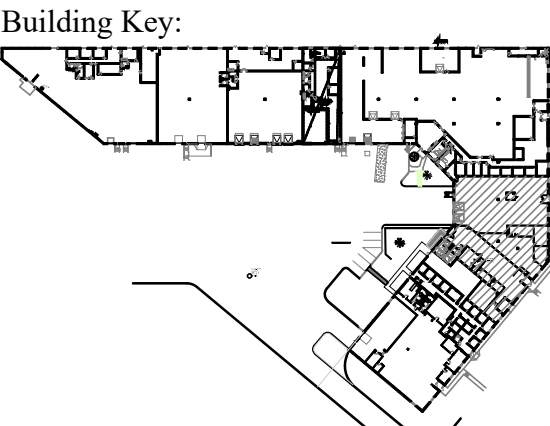

Suite 400
Oakview Business Park I
1284 Corporate Center Drive
Eagan, MN 55121