





10660 Mulberry Ave

Fontana, CA

Site Plan

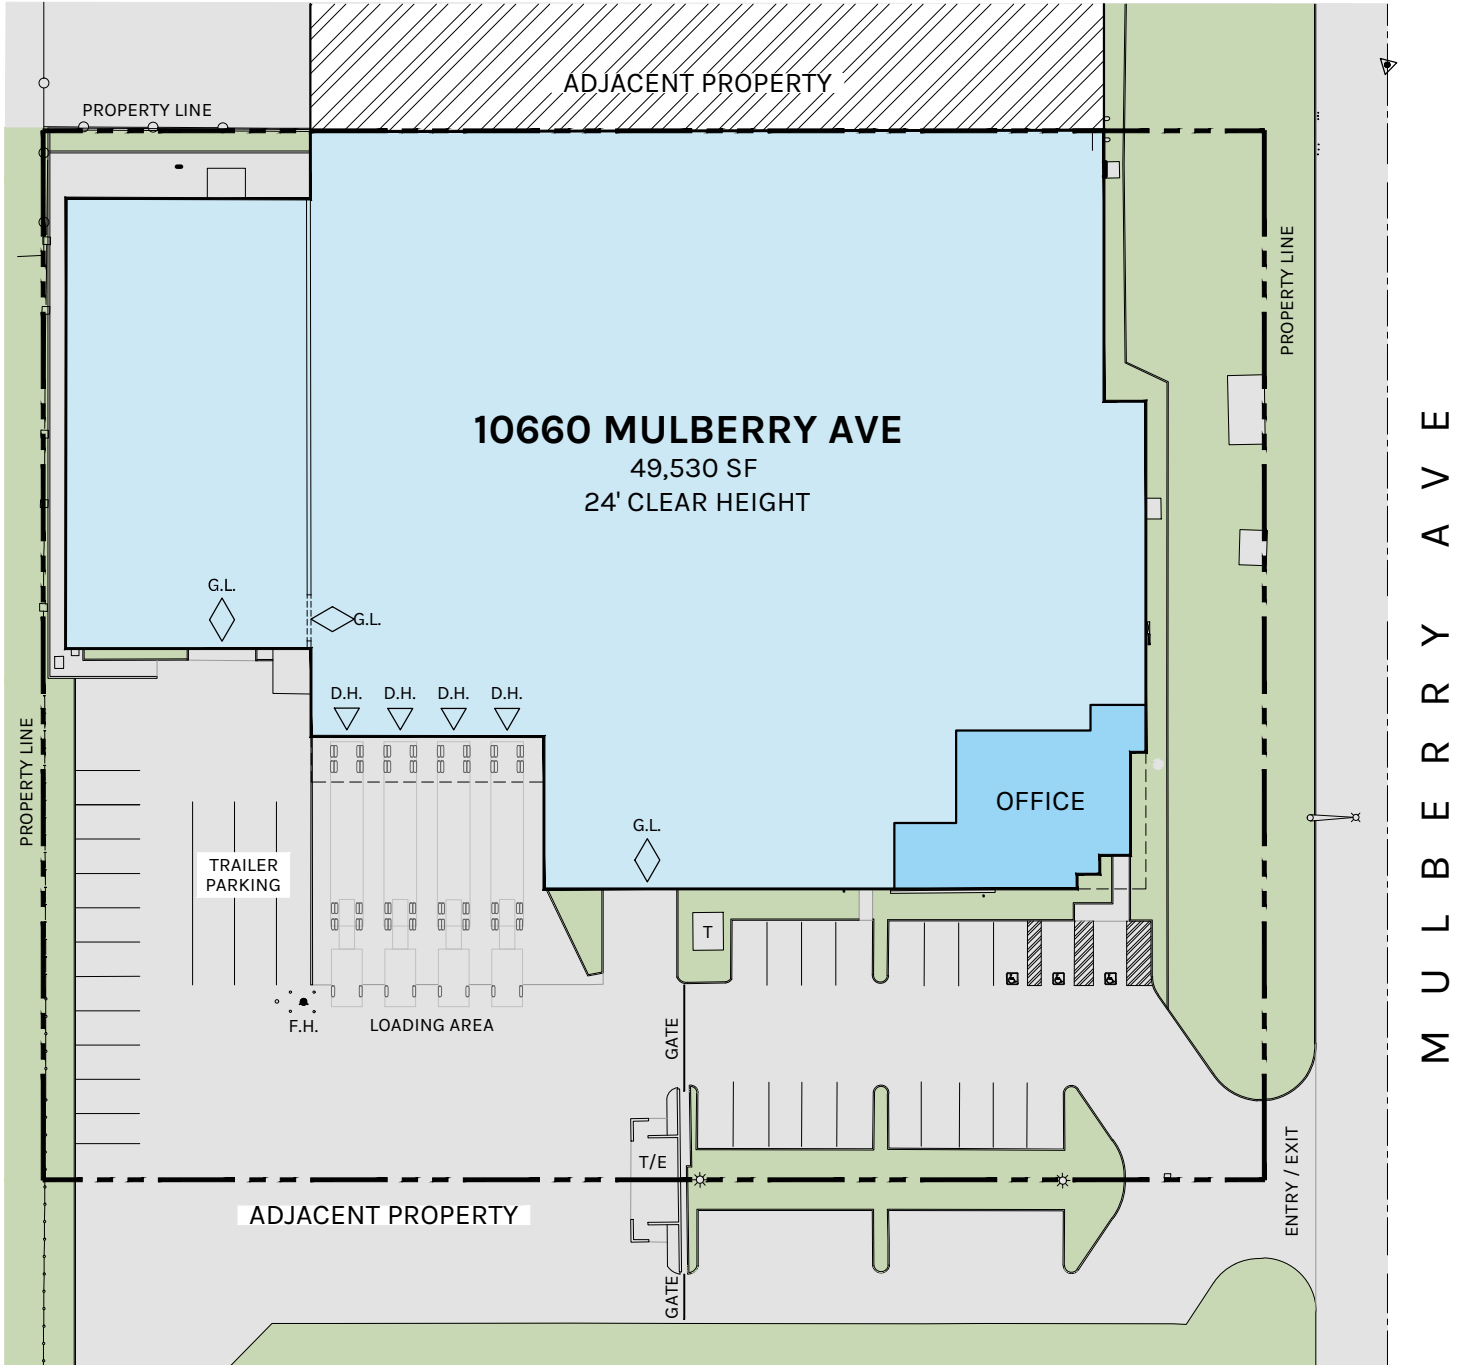

PARKING COUNT: 32 SPACES

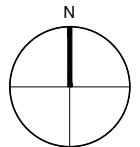

SCALE: 1" = 50'-0"

Plan layout subject to field conditions and may differ from plan as shown. All information presented on this drawing is presumed to be accurate, however tenant should verify pertinent information prior to committing to a lease. Any furniture or appliances shown on plan are for concept only and will be tenant provided.