


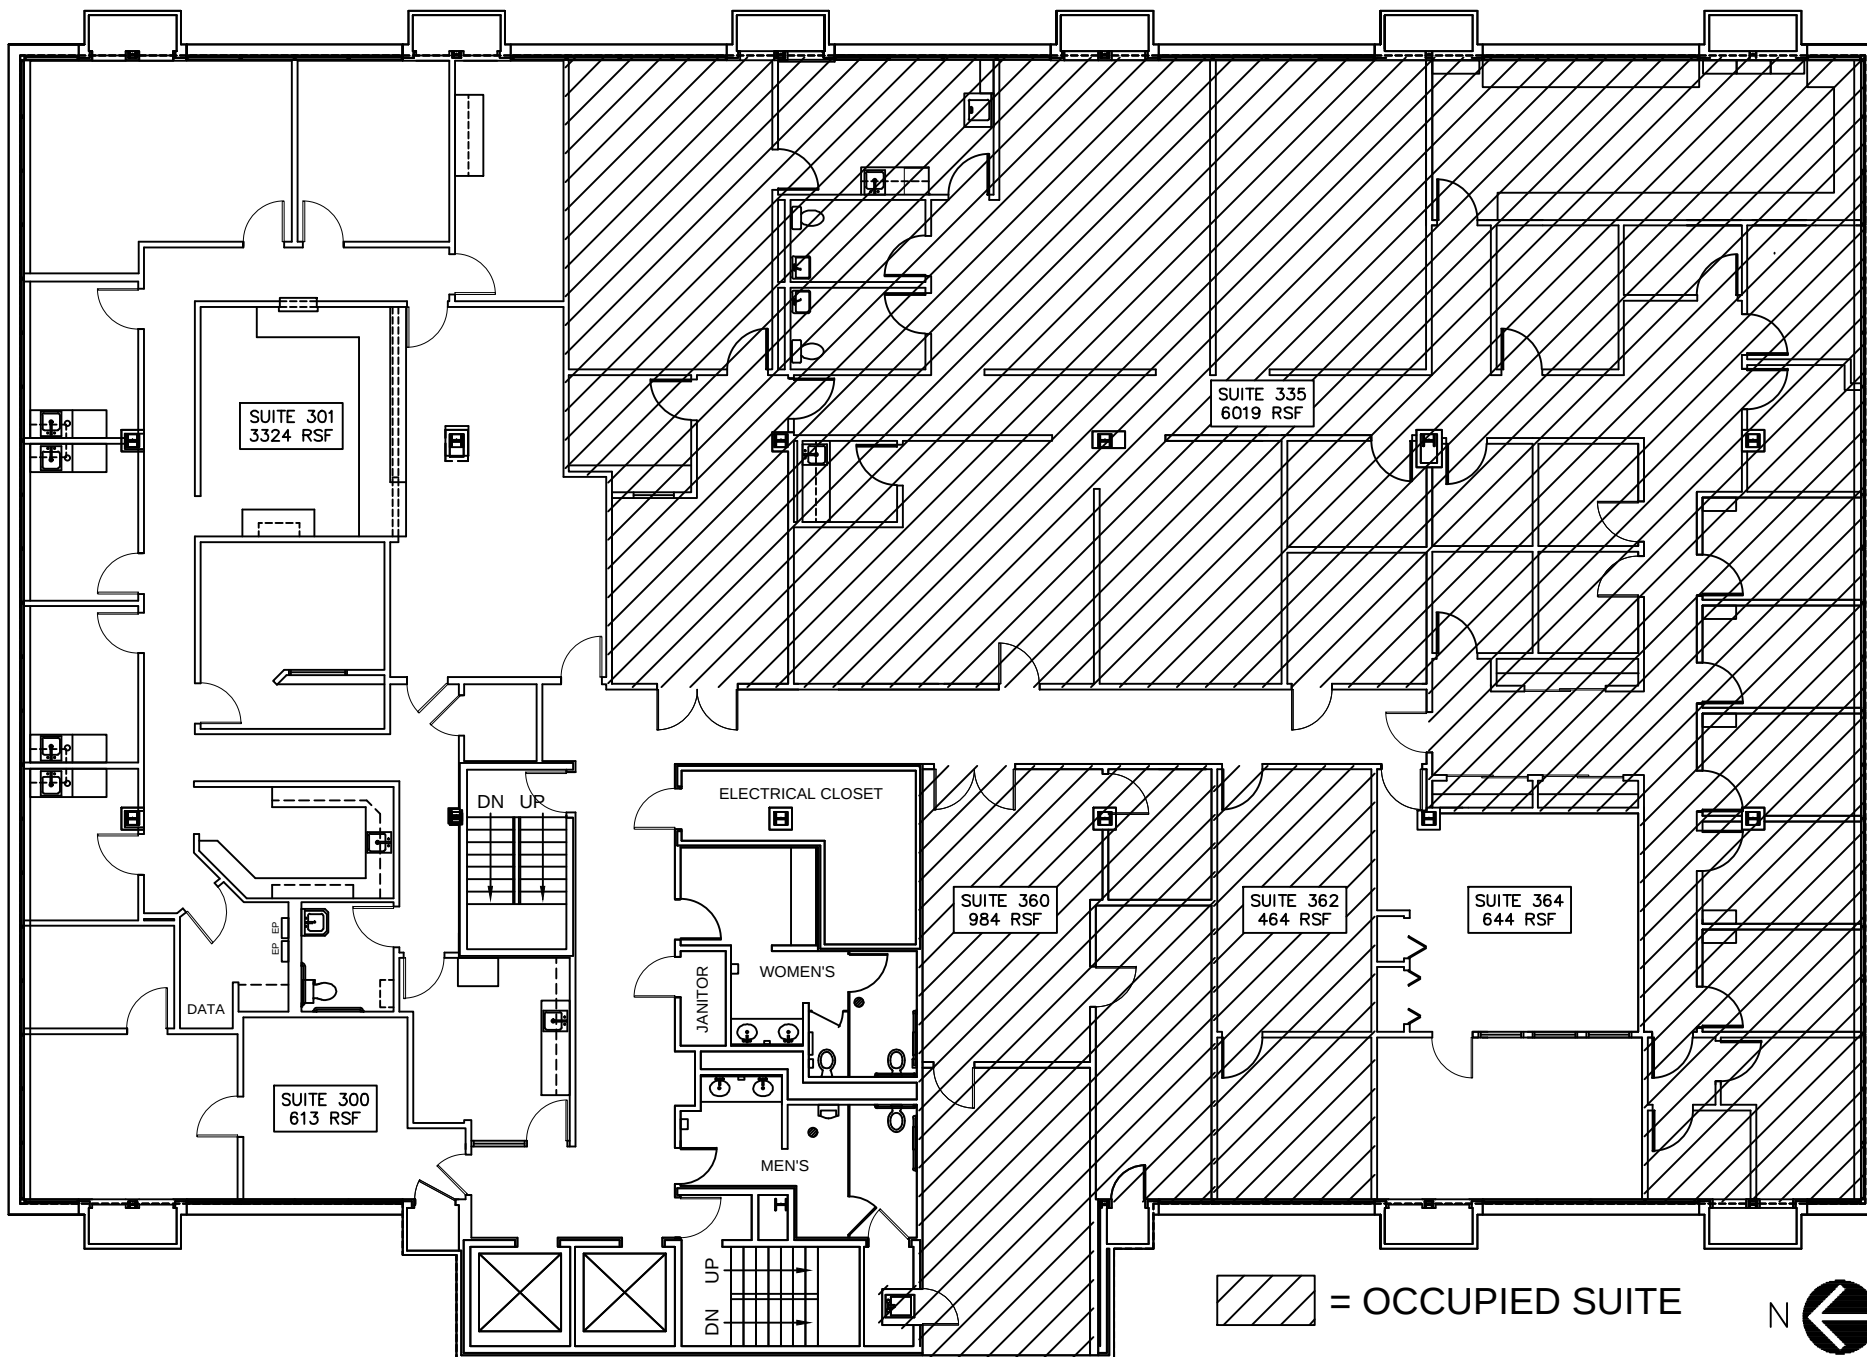

IMPERIAL REALTY COMPANY

4747 WEST PETERSON AVE., SUITE 200
CHICAGO, ILLINOIS 60646

T 773.736.4100 F 773.736.4541

DATE
03.04.2021
DRAWN BY
AA/KN
SCALE
N.T.S.

TITLE
THIRD FLOOR PLAN
LOCATION
4433 W. TOUHY AVENUE
LINCOLNWOOD, IL

DRAFT ONLY

NOTE: ALL DIMENSIONS INDICATED ARE APPROXIMATES

DRAWING
A1