





7156 Convoy Ct.
San Diego, CA

Floor Plan
1,458 SF

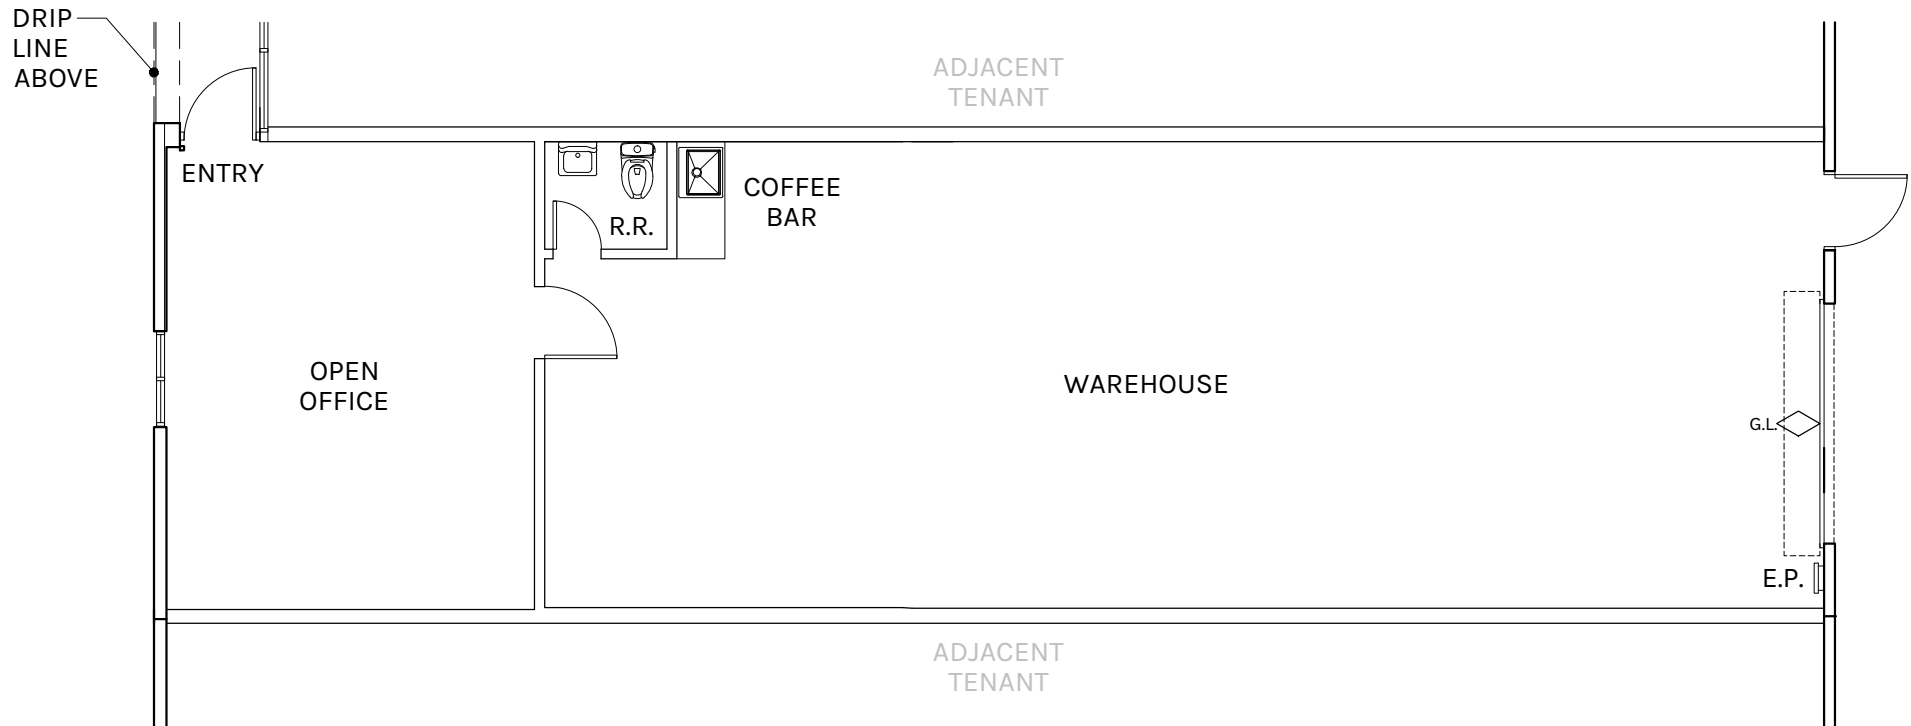

WAREHOUSE: 1,135 SF
OFFICE: 323 SF
TOTAL: 1,458 SF

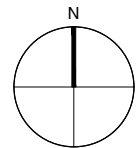

SCALE: 1/8" = 1'-0"

Plan layout subject to field conditions and may differ from plan as shown. All information presented on this drawing is presumed to be accurate, however tenant should verify pertinent information prior to committing to a lease. Any furniture or appliances shown on plan are for concept only and will be tenant provided.