


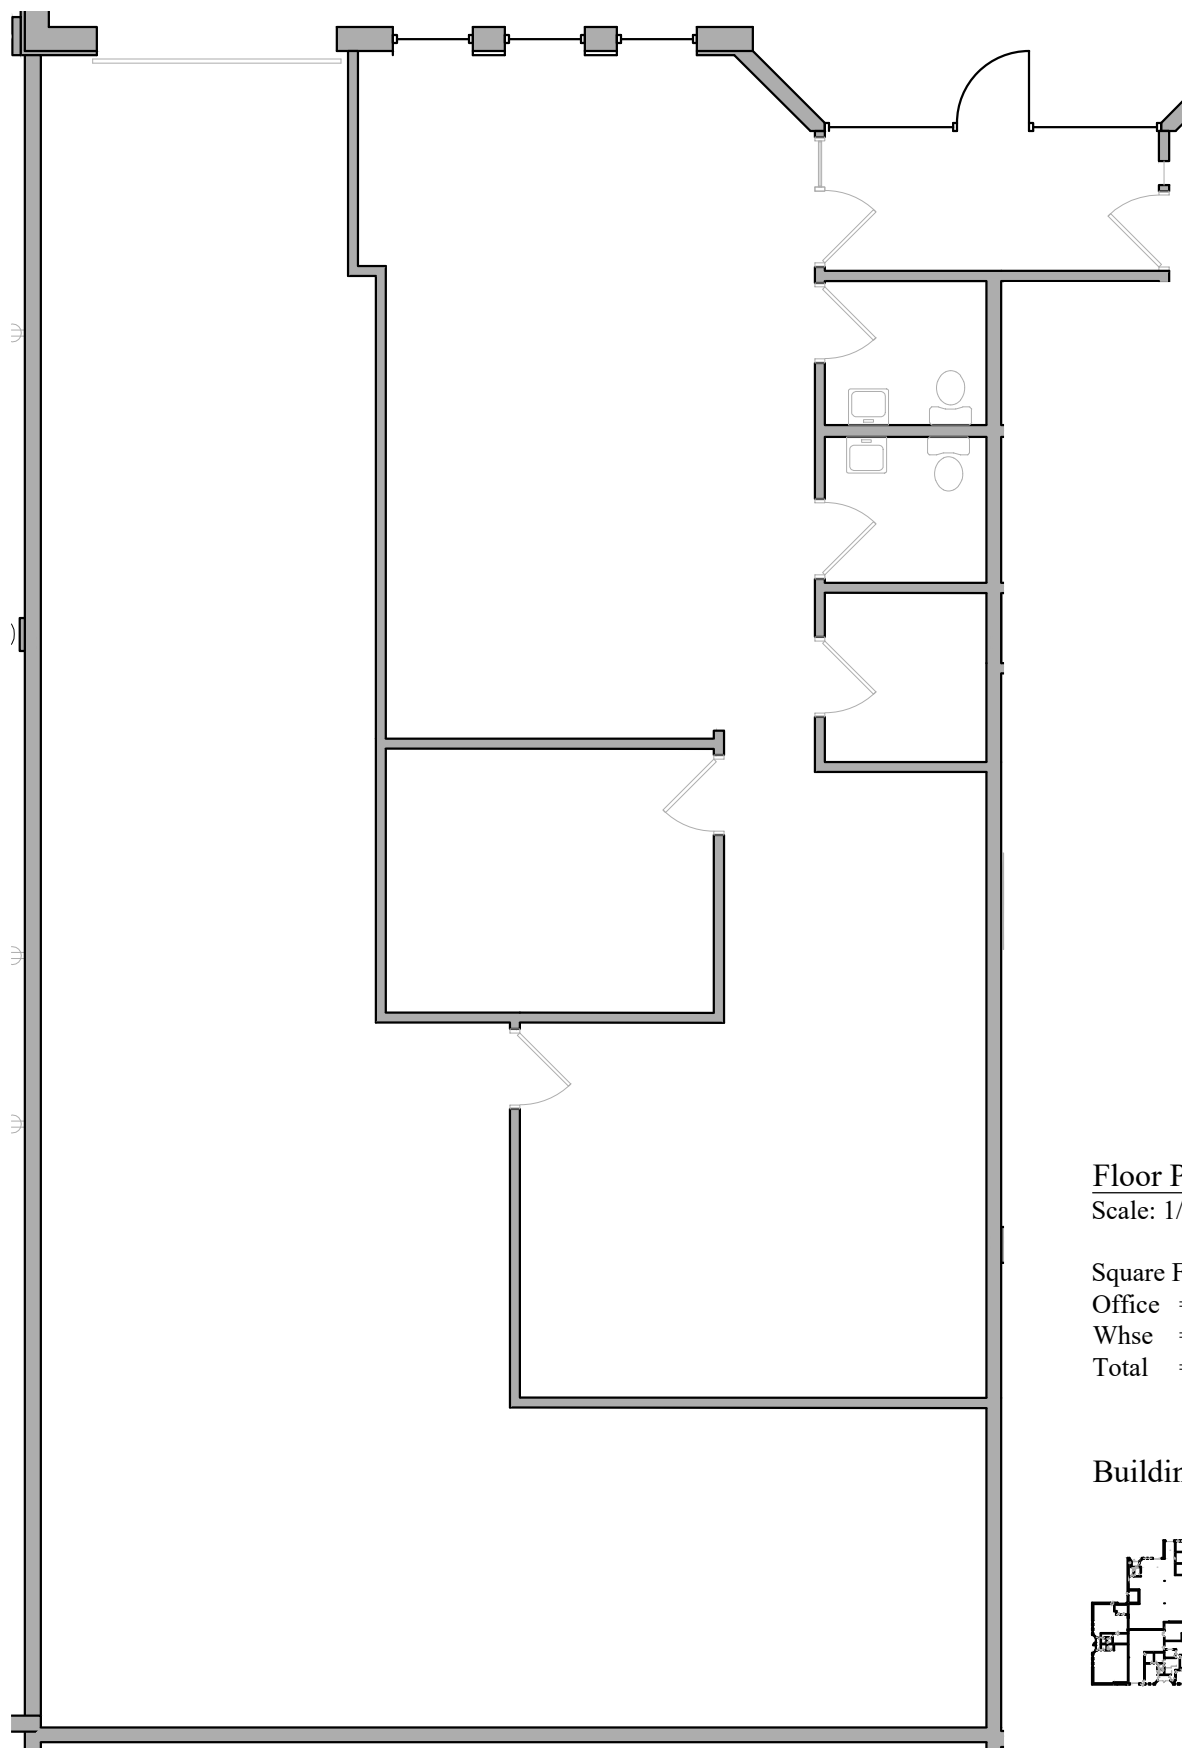

Floor Plan

Scale: 1/8"=1'-0"


Square Footage:

Office = 1,349 Sq. Ft.

Whse = 1,488 Sq. Ft.

Total = 2,837 Sq. Ft.

Building Key:

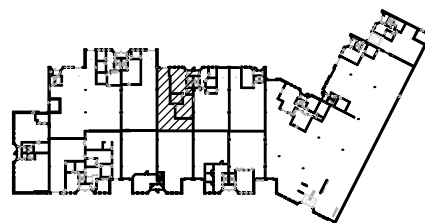

Leasing Contacts:
Paul Bickford: (952) 897-7732
Rob Brass: (952) 897-7757

Plymouth Oaks Park IV

12829 Industrial Park Blvd.
Plymouth, MN 55441