


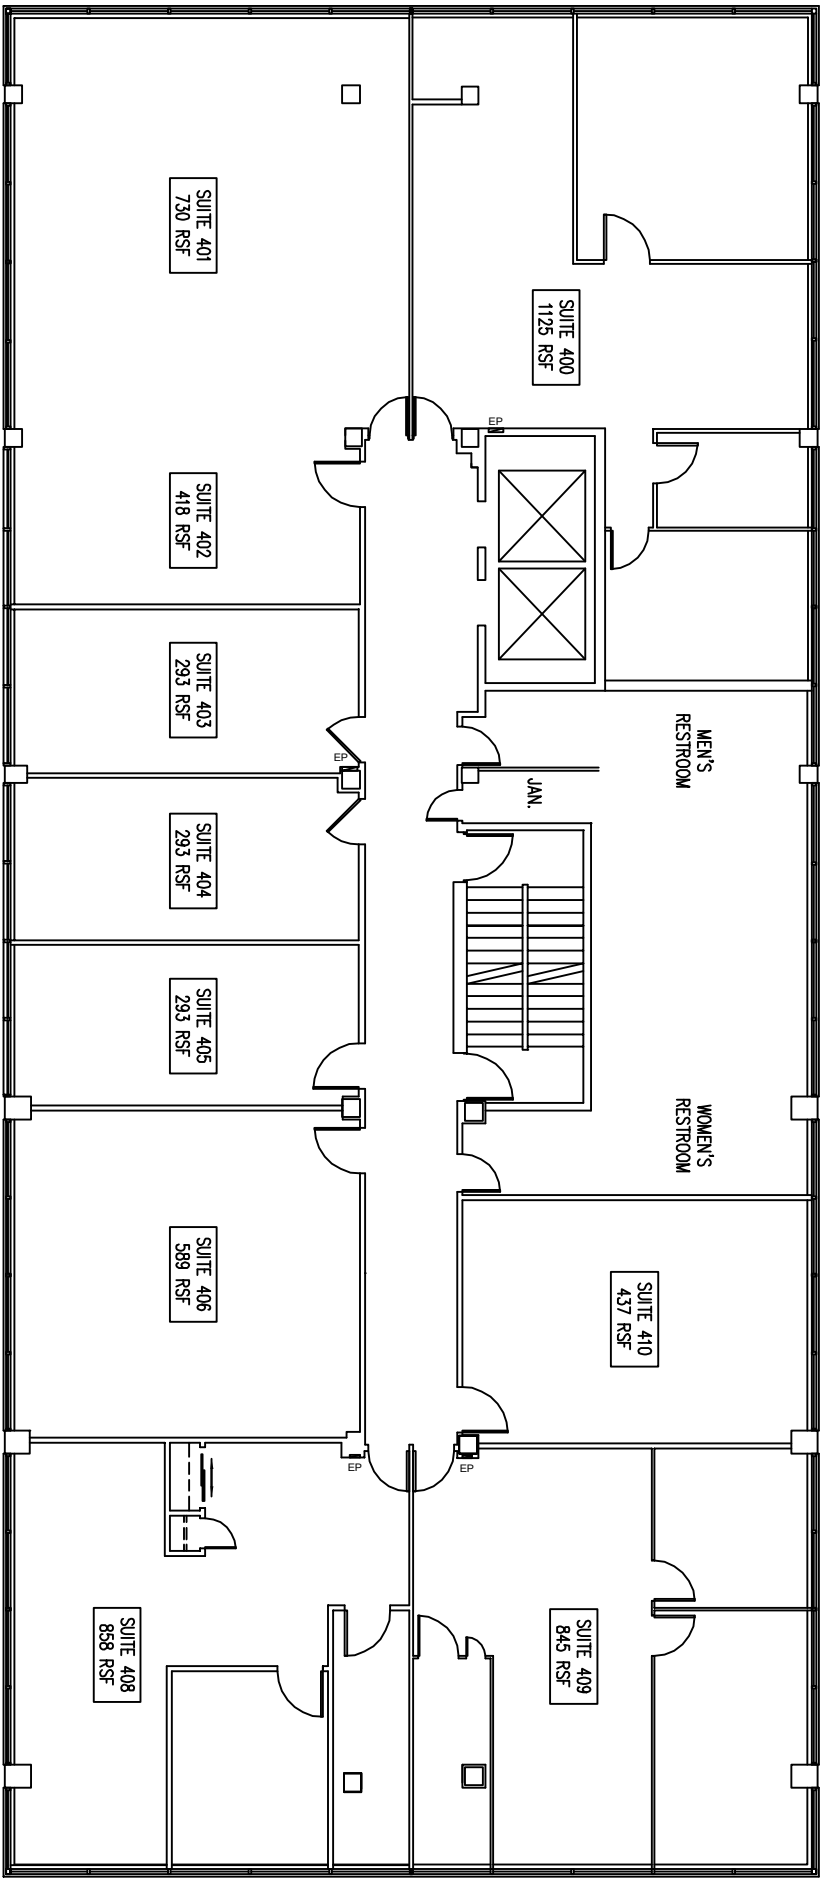

	
IMPERIAL REALTY COMPANY	
4747 WEST PETERSON AVE., SUITE 200 CHICAGO, ILLINOIS 60646 T 773.736.4100 F 773.736.4541	
DATE 04.05.2023	TITLE FOURTH FLOOR PLAN
DRAWN BY KN/AA	LOCATION 5901 N. CICERO AVENUE CHICAGO, IL
SCALE N.T.S.	
DRAFT ONLY	
NOTE: ALL DIMENSIONS INDICATED ARE APPROXIMATES	
DRAWING A1	