



Slauson / Vermont
Los Angeles, CA

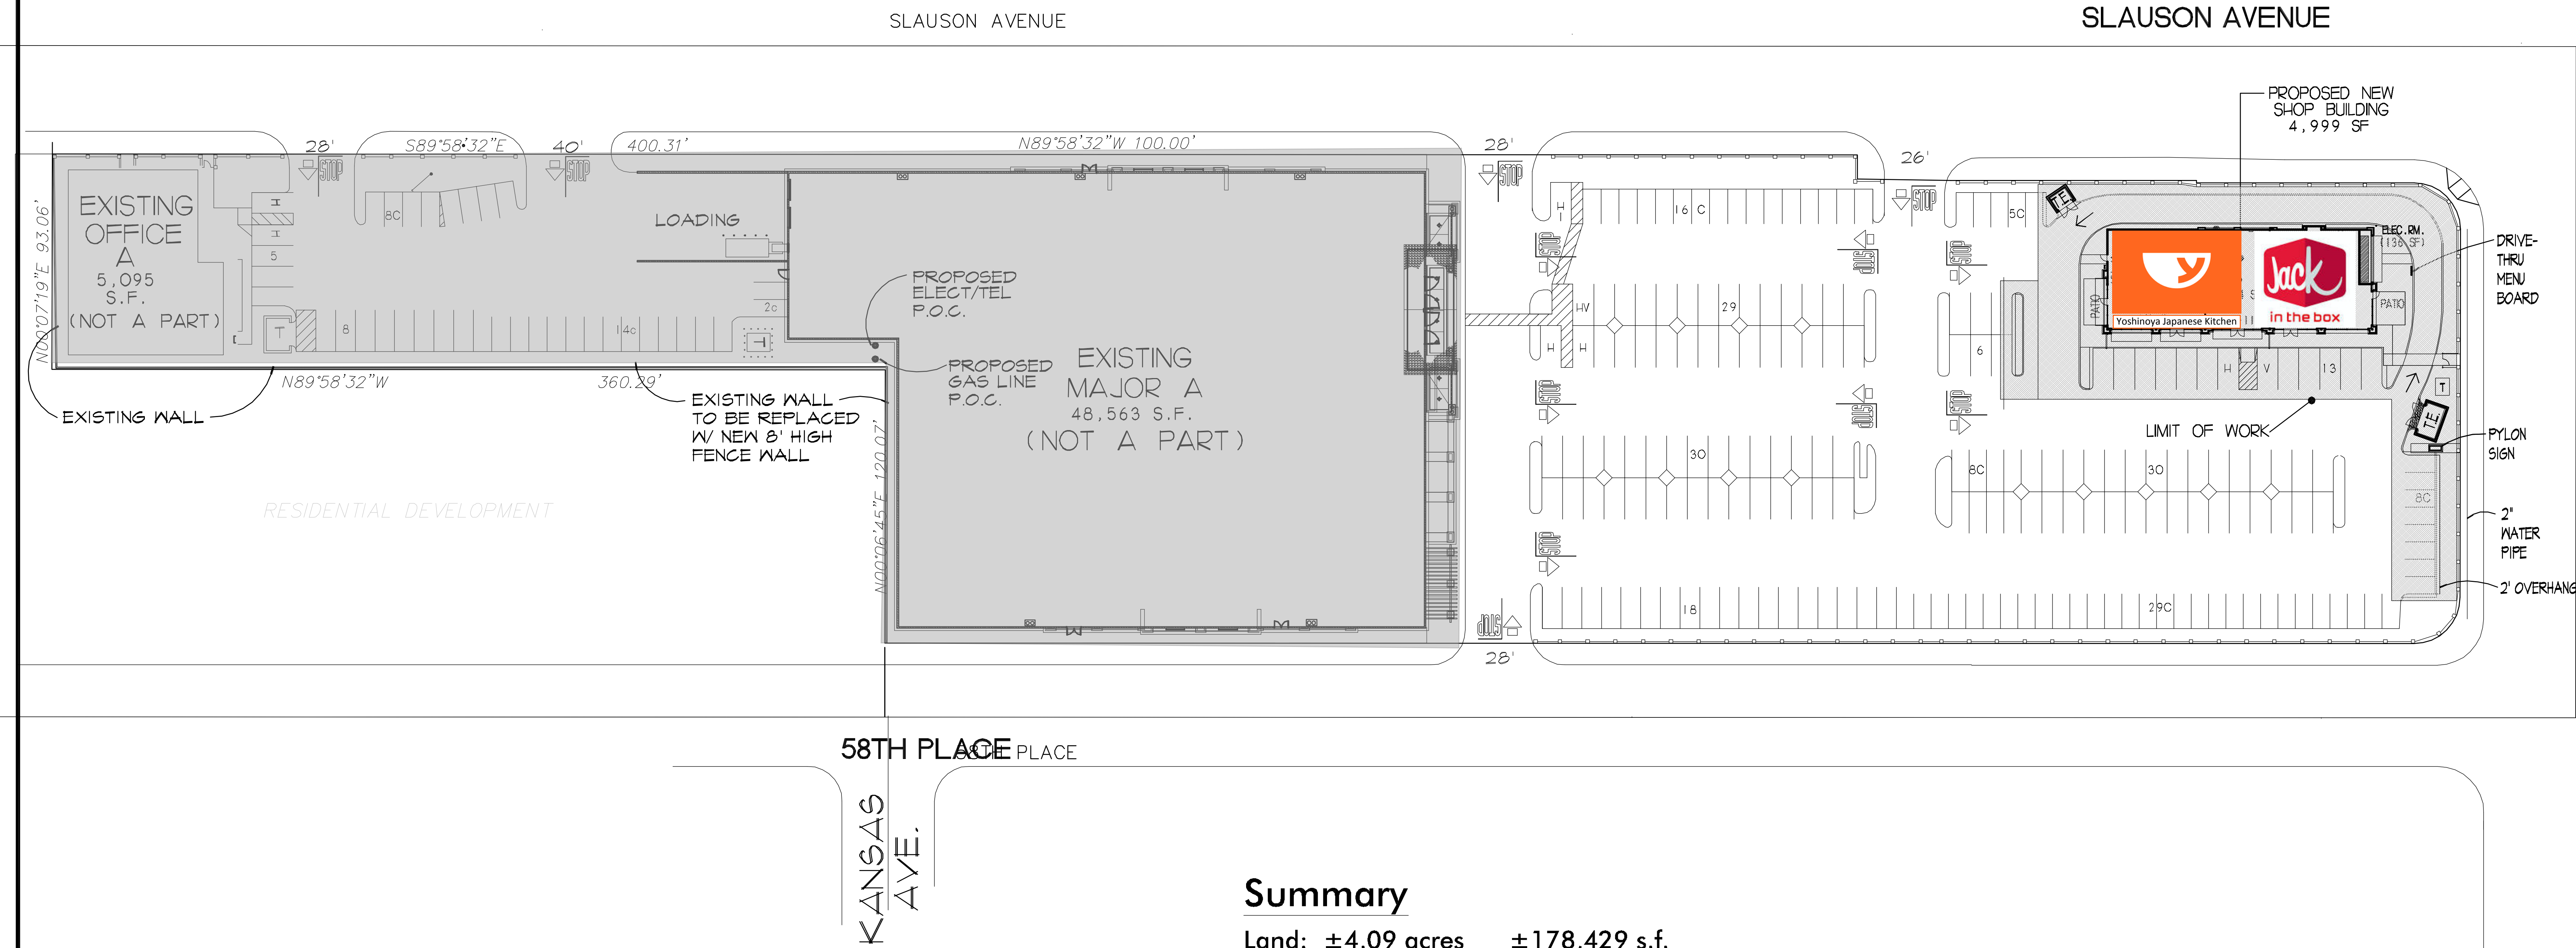


Summary


Land:	±4.09 acres	±178,429 s.f.
Building:		58,741 s.f.
Land / Building Ratio:		2.04 / 1 (32.9%)
Standard:		148 stalls
Compact		82 stalls
Parking Provided:		230 stalls
Compact Percentage		35.65 %
Parking Ratio:		3.92 / 1000

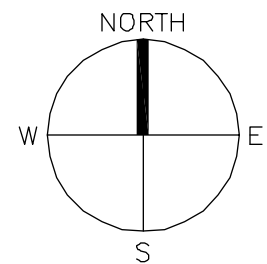

FLOOR PLAN

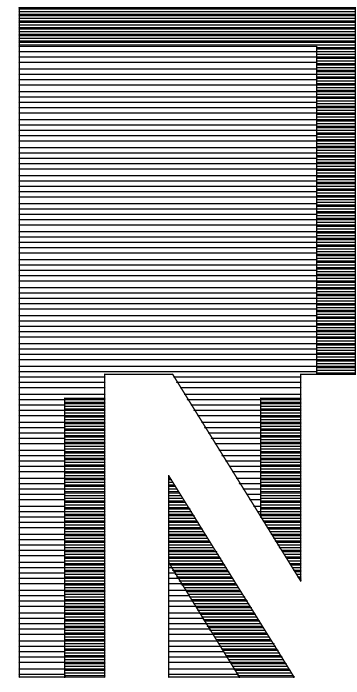

**NADEL
RETAIL**
Nadel Retail
Architects, LLP
1990 South Bundy Drive
Fourth Floor
Los Angeles, CA 90025
T: 310.825.2100
F: 310.825.0162
www.nadelarc.com

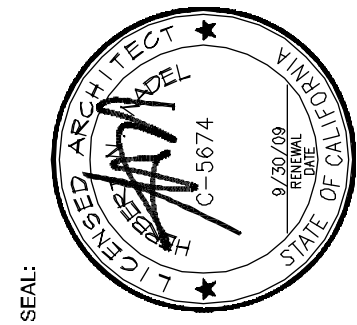

CONSULTANT NAME
ADDRESS
ADDRESS
T. O.
F. O.

HAAGEN CO.,LLC
898 N. Sepulveda Blvd., #400
LOS ANGELES, CA 900245
(310) 648-7900

RETAIL SHOP BUILDING
S.W.C. VERMONT & SLAUSON
LOS ANGELES, CALIFORNIA

PROJECT:

SITE PLAN

DRAWING TITLE:

REVISIONS:	
△	
△	
△	
△	
△	
△	

DATE: 4-XX-08
JOB NO.: 06-595
SHEET NUMBER:

AR1.0