


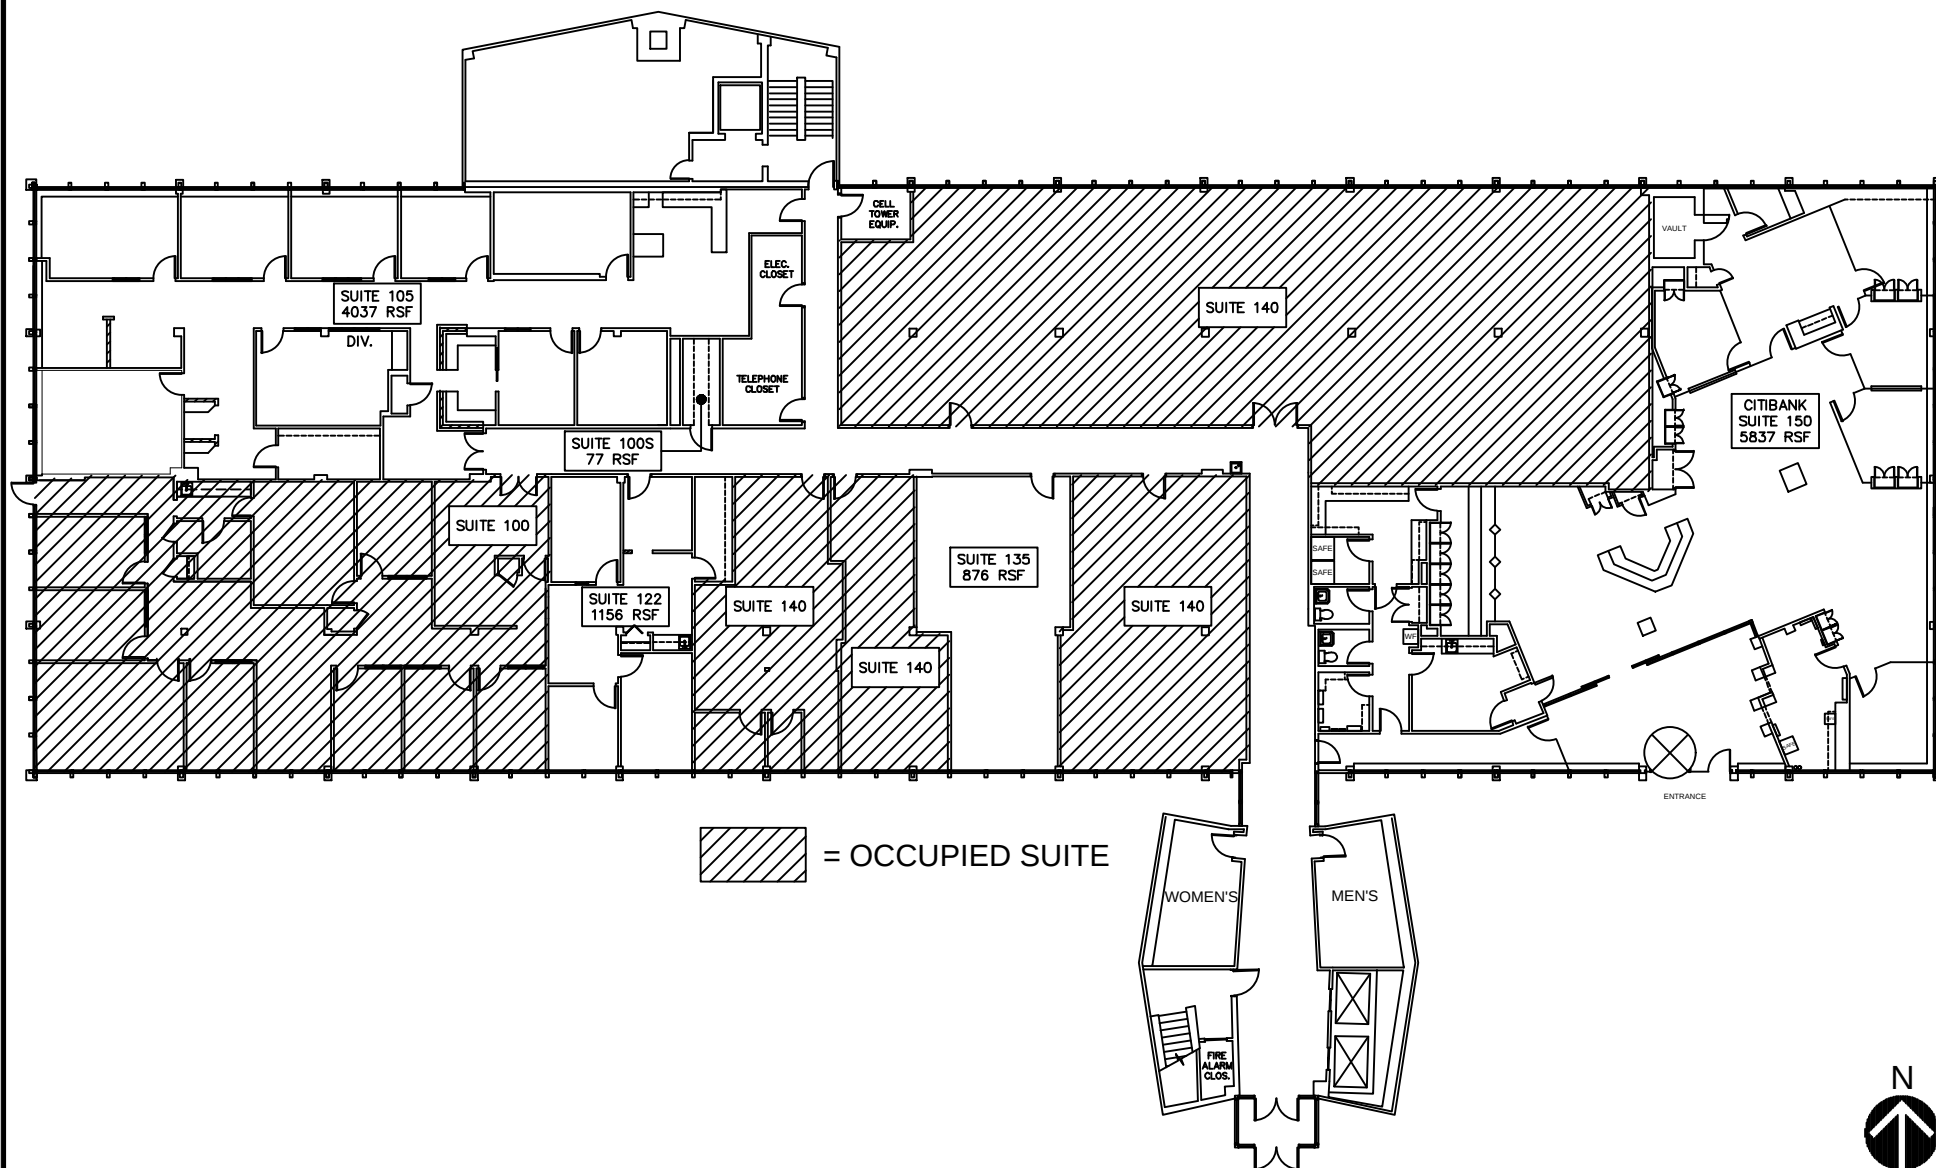

IMPERIAL REALTY COMPANY

4747 WEST PETERSON AVE., SUITE 200
CHICAGO, ILLINOIS 60646

T 773.736.4100 F 773.736.4541

DATE
01.11.2021
DRAWN BY
KNIAA
SCALE
N.T.S.

TITLE
FIRST FLOOR PLAN
LOCATION
**9933 LAWLER AVENUE
SKOKIE, IL**

DRAFT ONLY

NOTE: ALL DIMENSIONS INDICATED ARE APPROXIMATES

DRAWING

A1