


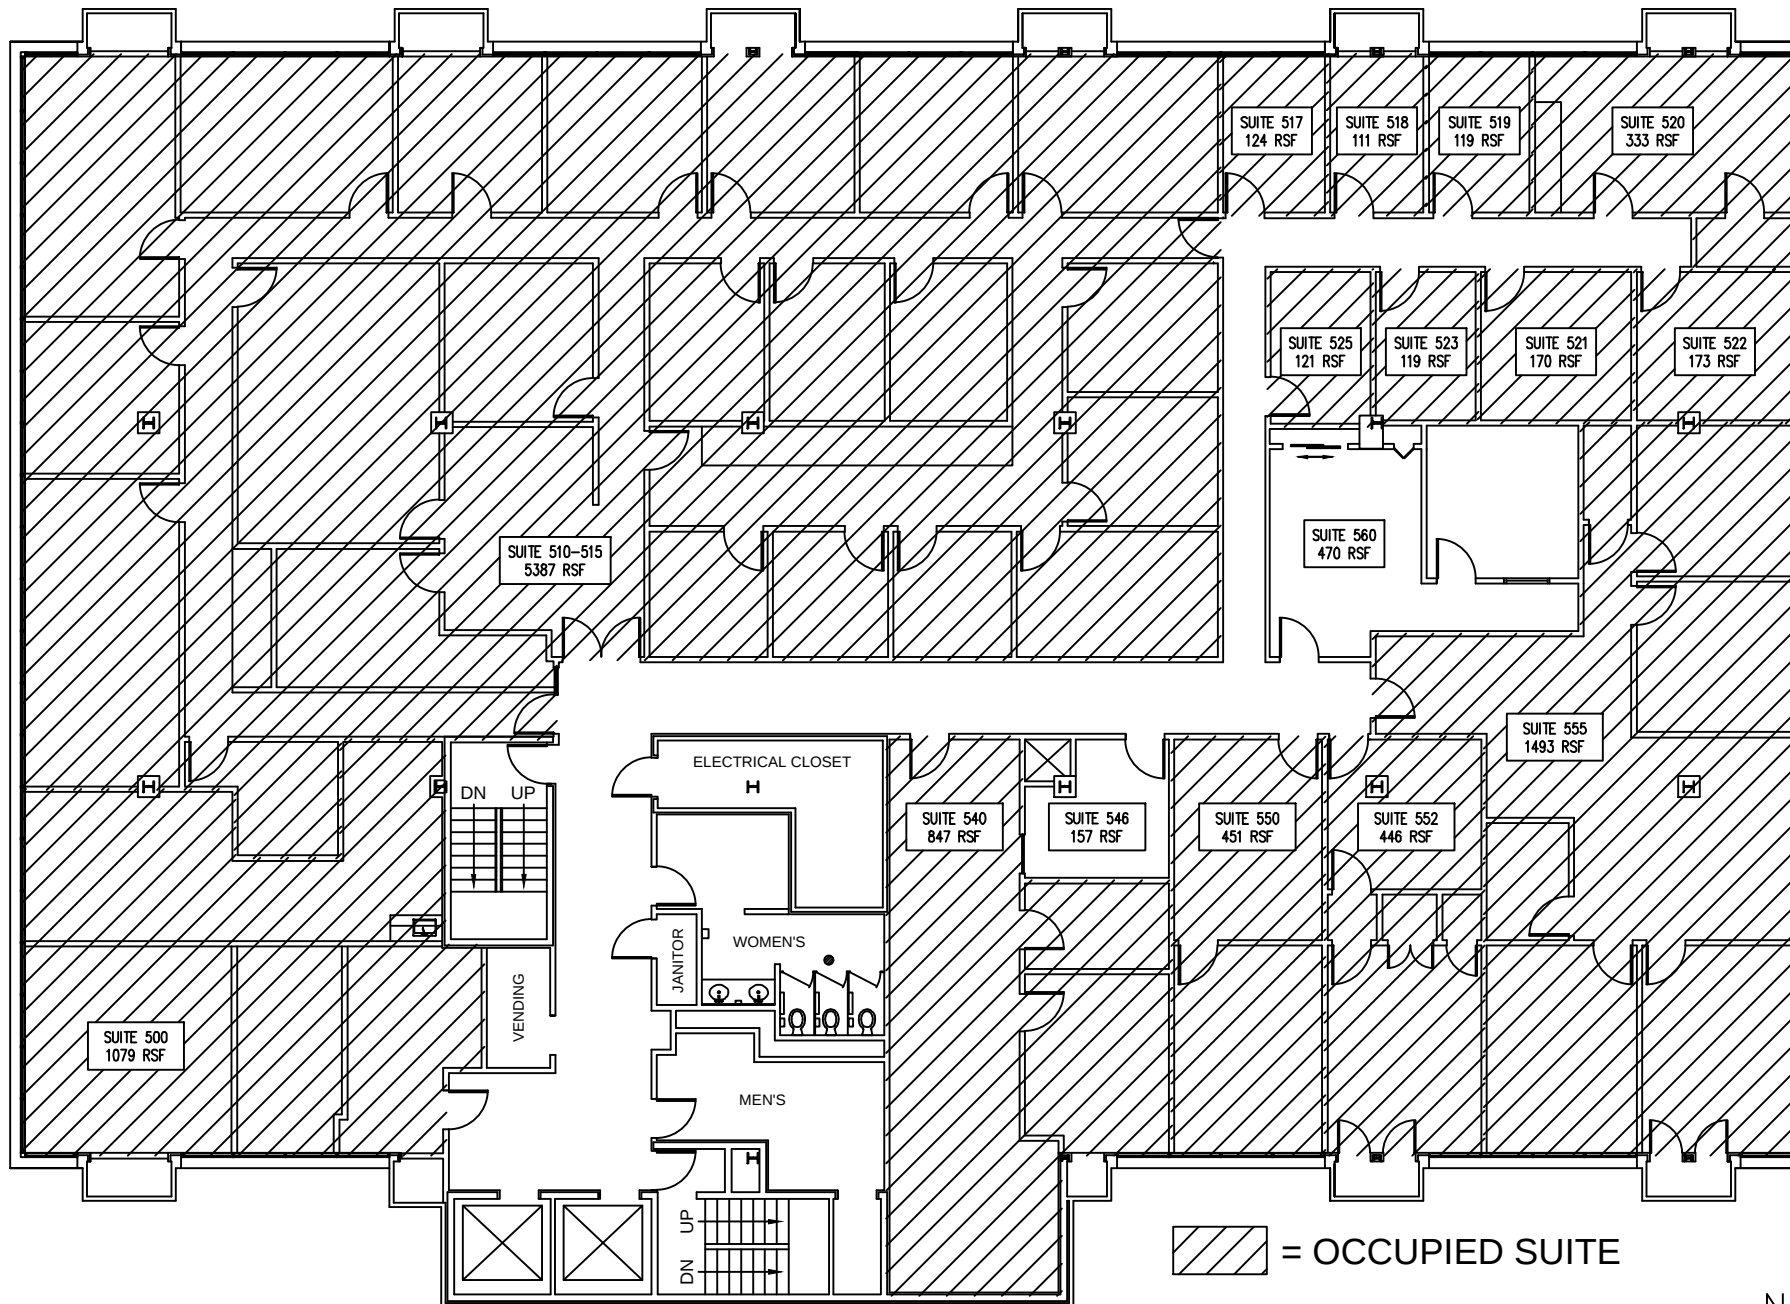

**IMPERIAL REALTY COMPANY**

4747 WEST PETERSON AVE., SUITE 200  
CHICAGO, ILLINOIS 60646

T 773.736.4100 F 773.736.4541

DATE  
03.04.2021

DRAWN BY  
AA/KN  
SCALE  
N.T.S.

TITLE  
FIFTH FLOOR PLAN

LOCATION  
4433 W. TOUHY AVENUE  
LINCOLNWOOD, IL

**DRAFT ONLY**

NOTE: ALL DIMENSIONS INDICATED ARE APPROXIMATES

DRAWING

A1