



624 Hambledon Ave

City of Industry, CA



Overall Floor Plan

10,048 SF

WAREHOUSE: 8,456 SF

OFFICE: 1,562 SF

TOTAL: 10,048 SF

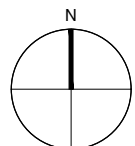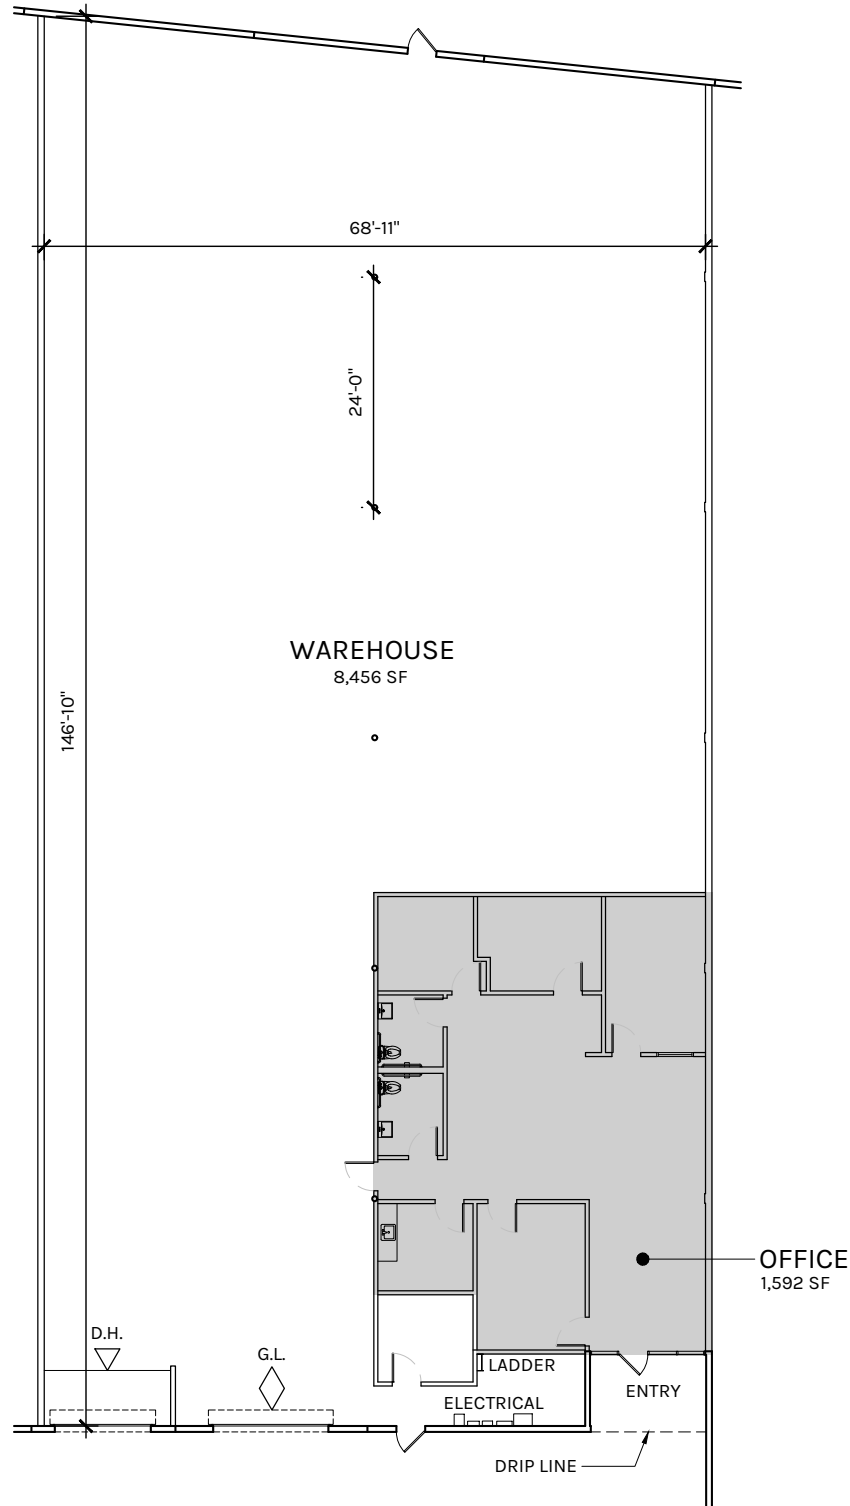

SCALE: 1" = 20'-0"



624 Hambledon Ave

City of Industry, CA



Overall Floor Plan

10,048 SF

WAREHOUSE: 8,456 SF

OFFICE: 1,562 SF

TOTAL: 10,048 SF

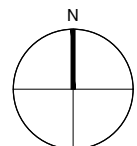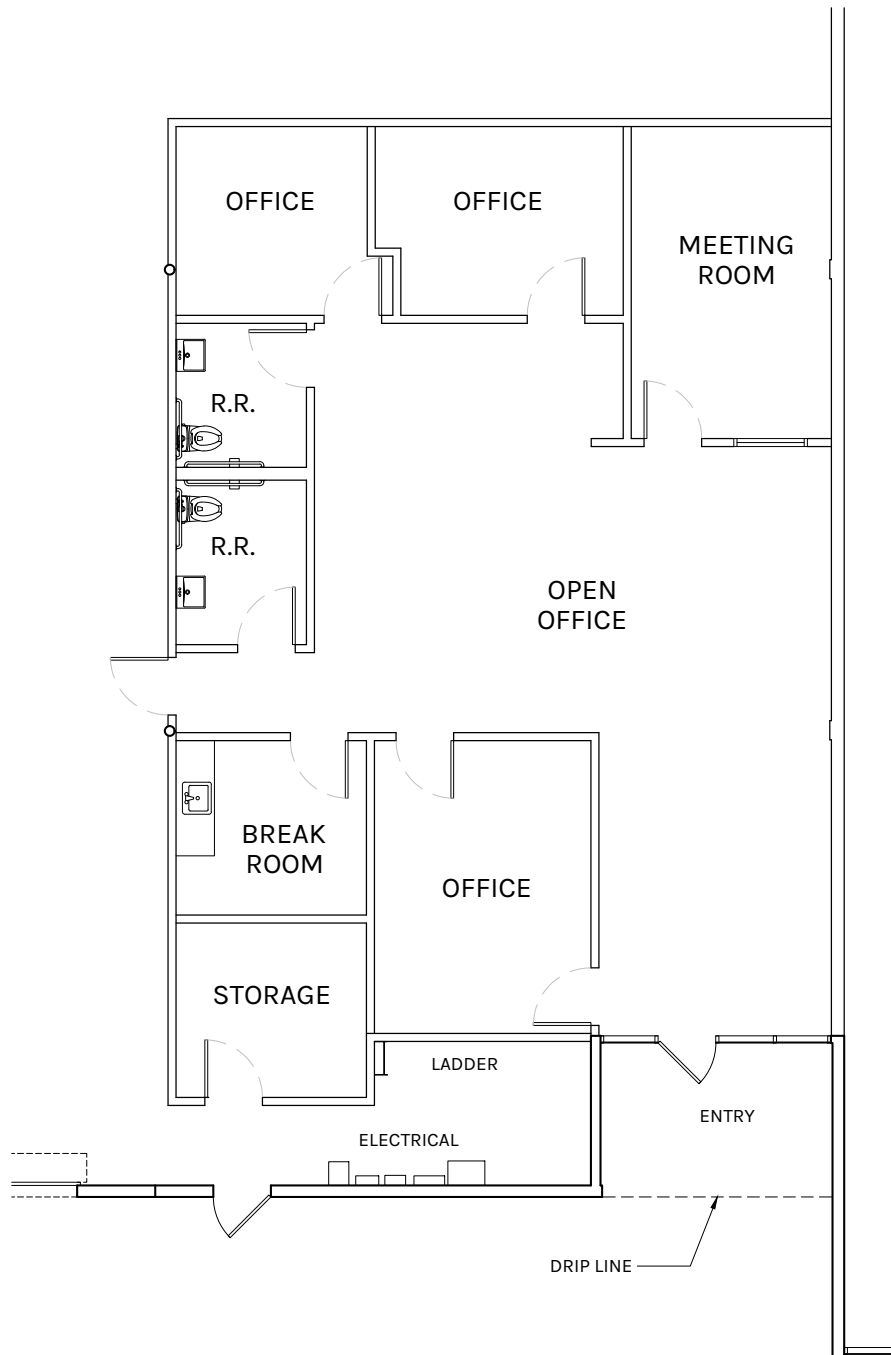

SCALE: 1" = 10'-0"