


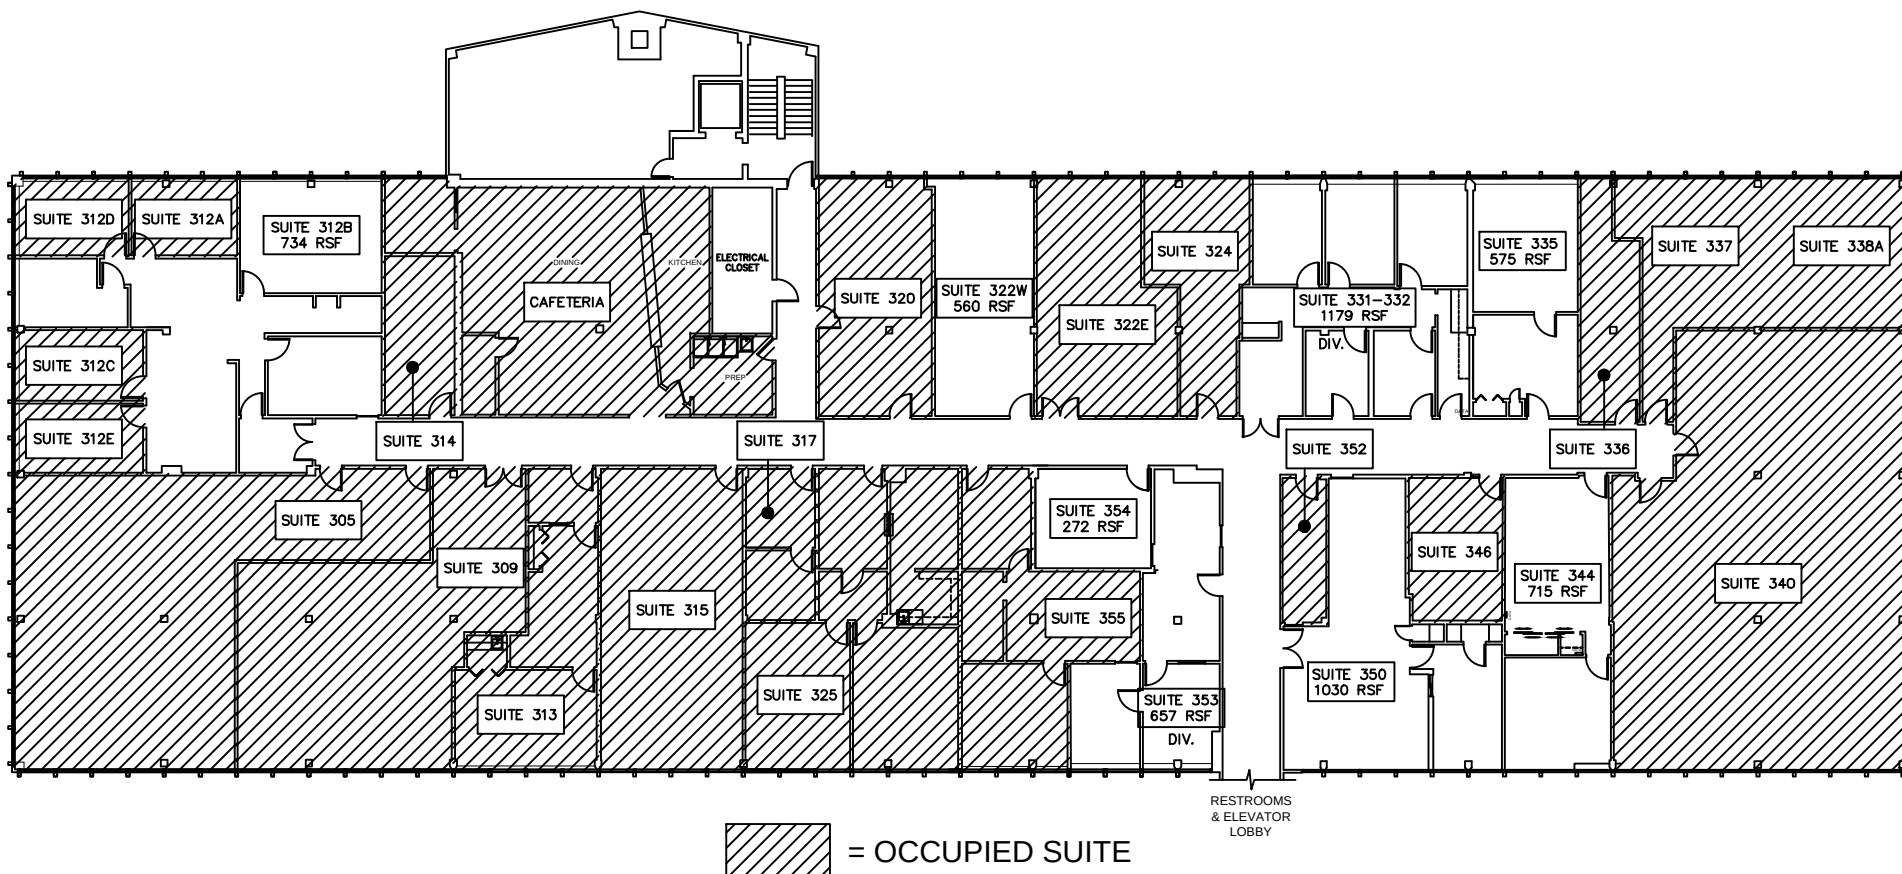

IMPERIAL REALTY COMPANY
 4747 WEST PETERSON AVE., SUITE 200
 CHICAGO, ILLINOIS 60646
 T 773.736.4100 F 773.736.4541

DATE
 01.14.2021
 DRAWN BY
 KNIAA
 SCALE
 N.T.S.

TITLE
THIRD FLOOR PLAN
 LOCATION
 9933 LAWLER AVENUE
 SKOKIE, IL

DRAFT ONLY

NOTE: ALL DIMENSIONS INDICATED ARE APPROXIMATES

DRAWING

A1