


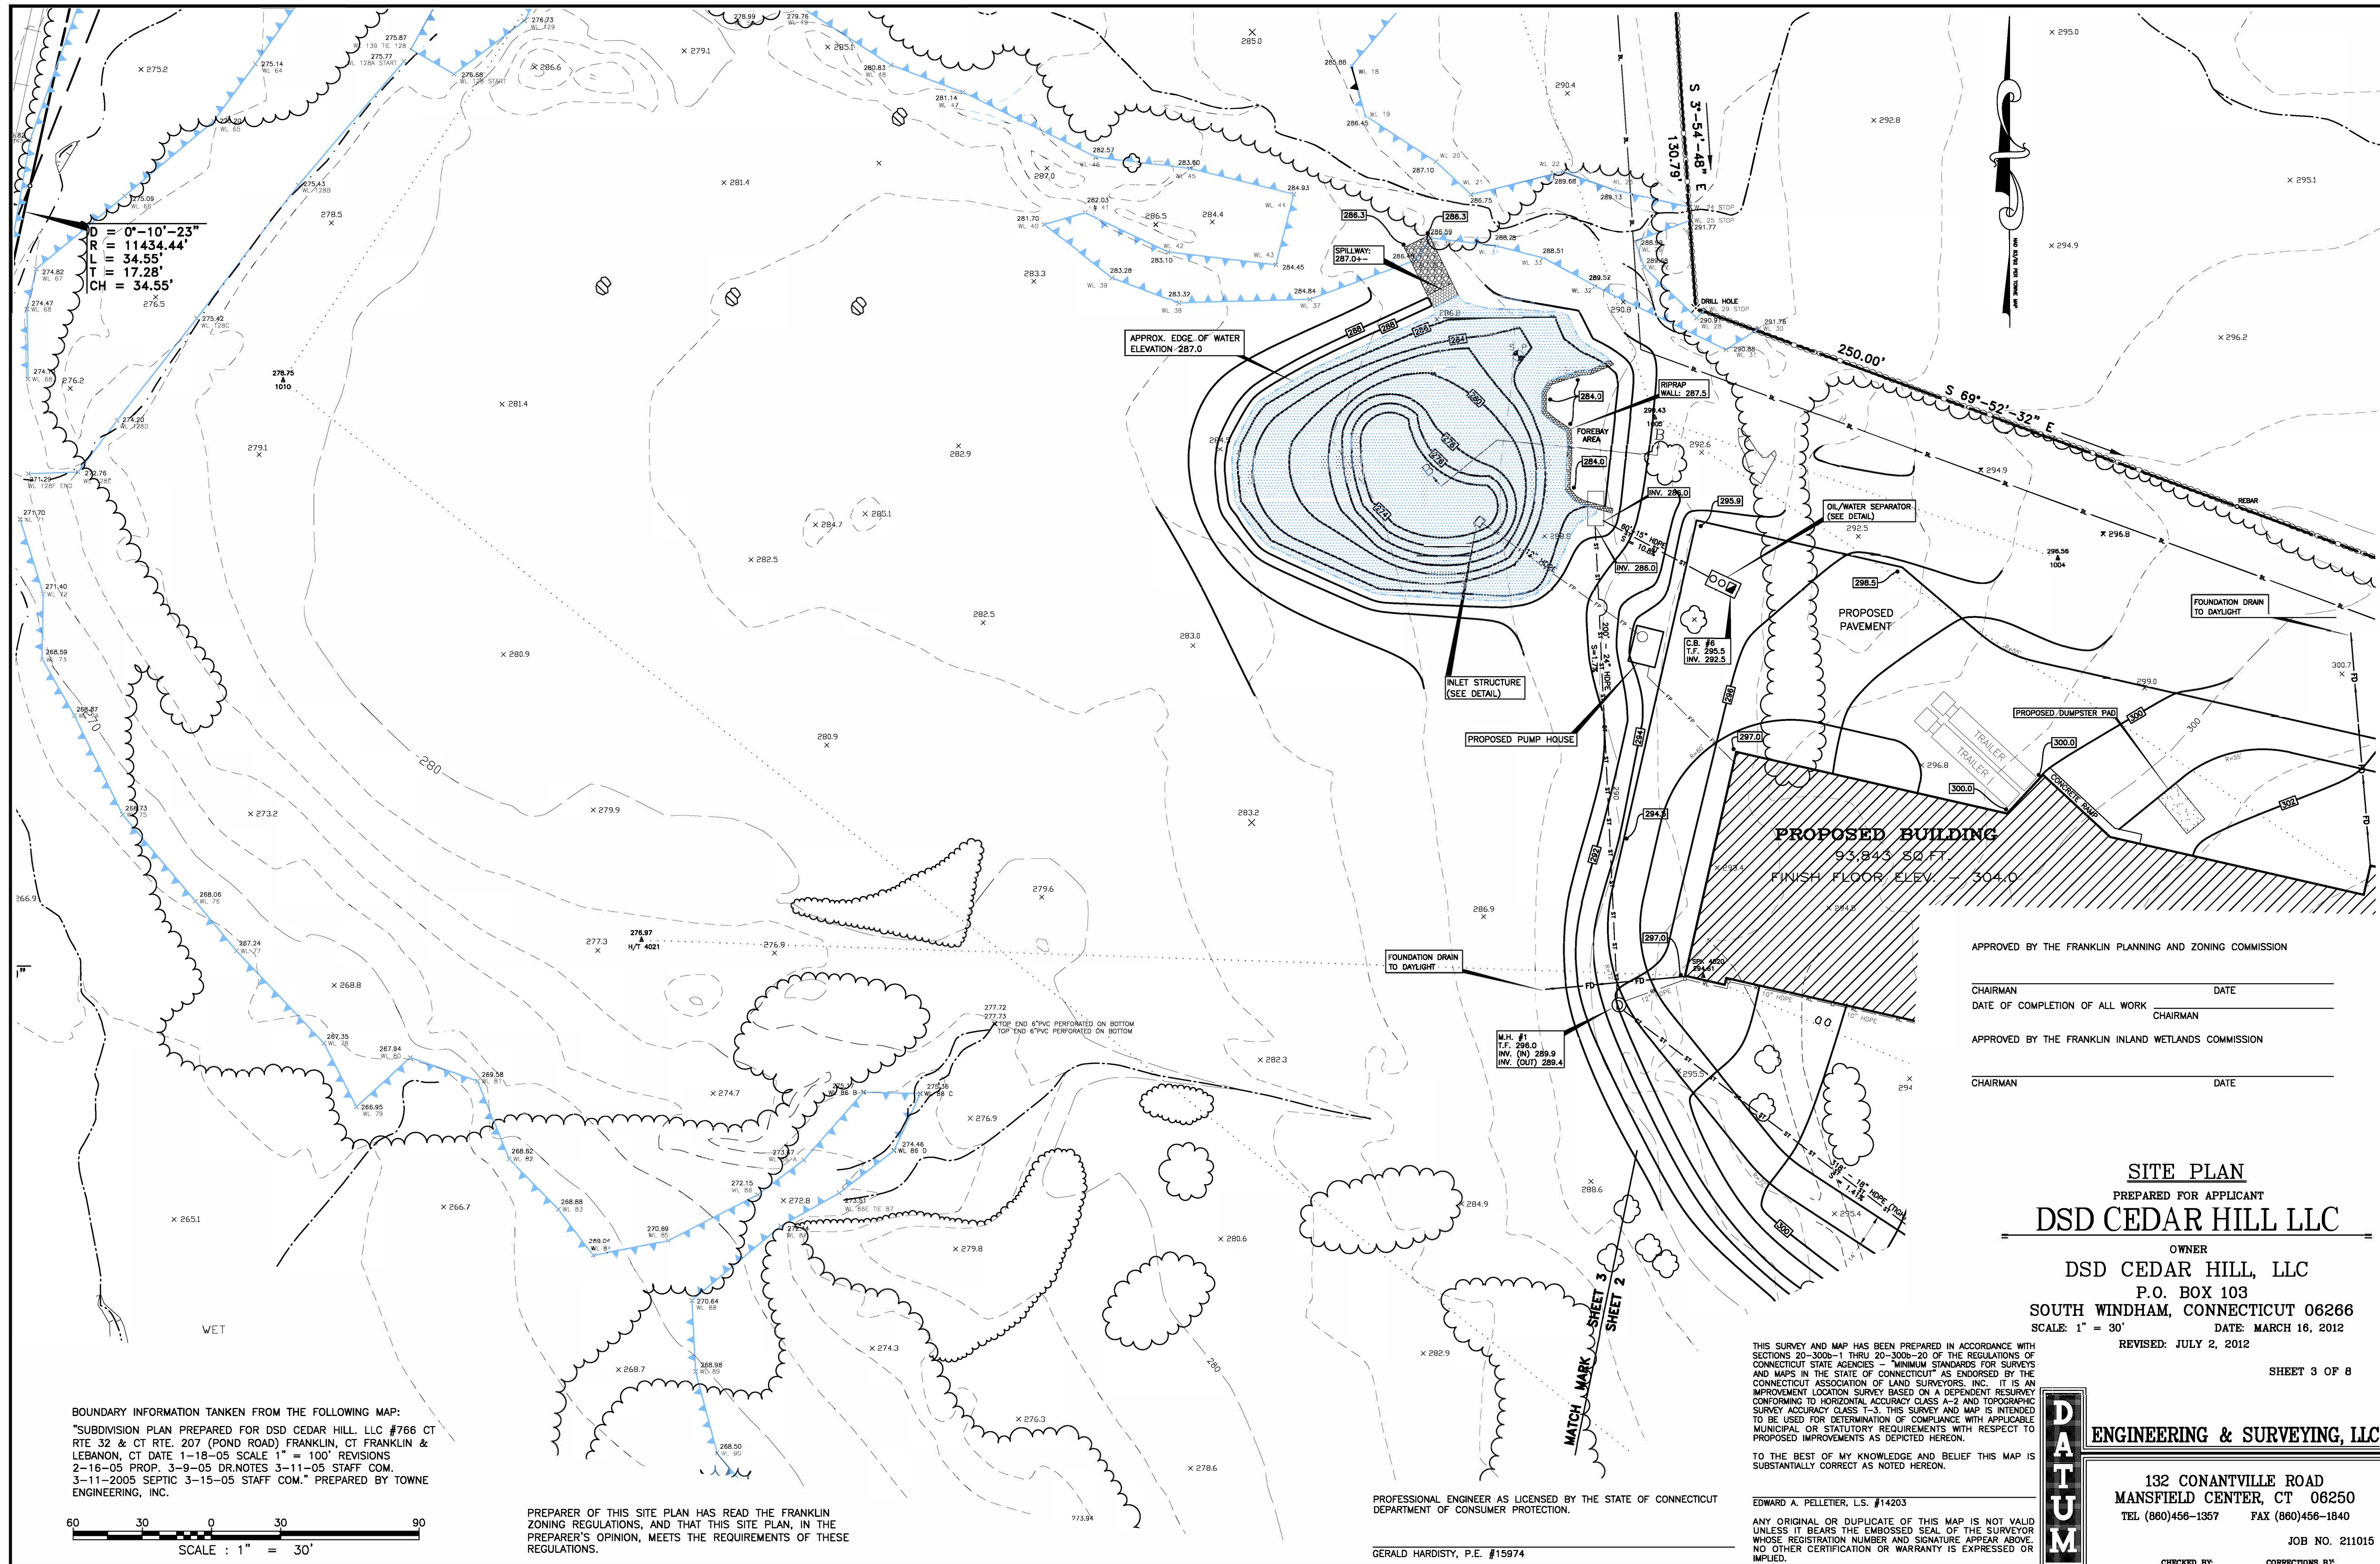

APPROVED BY THE FRANKLIN PLANNING AND ZONING COMMISSION

CHAIRMAN _____ DATE _____
DATE OF COMPLETION OF ALL WORK _____
CHAIRMAN _____

APPROVED BY THE FRANKLIN INLAND WETLANDS COMMISSION

CHAIRMAN _____ DATE _____

SITE PLAN
PREPARED FOR APPLICANT
DSD CEDAR HILL LLC

OWNER
DSD CEDAR HILL, LLC
P.O. BOX 103
SOUTH WINDHAM, CONNECTICUT 06266
SCALE: 1" = 30' DATE: MARCH 16, 2012
WITH REVISED: JULY 2, 2012

SHEET 3 OF 8

ENGINEERING & SURVEYING, LLC

132 CONANTVILLE ROAD
MANSFIELD CENTER, CT 06250
TEL (860)456-1357 FAX (860)456-1840

JOB NO. 211015

CHECKED BY:_____ CORRECTIONS BY _____