



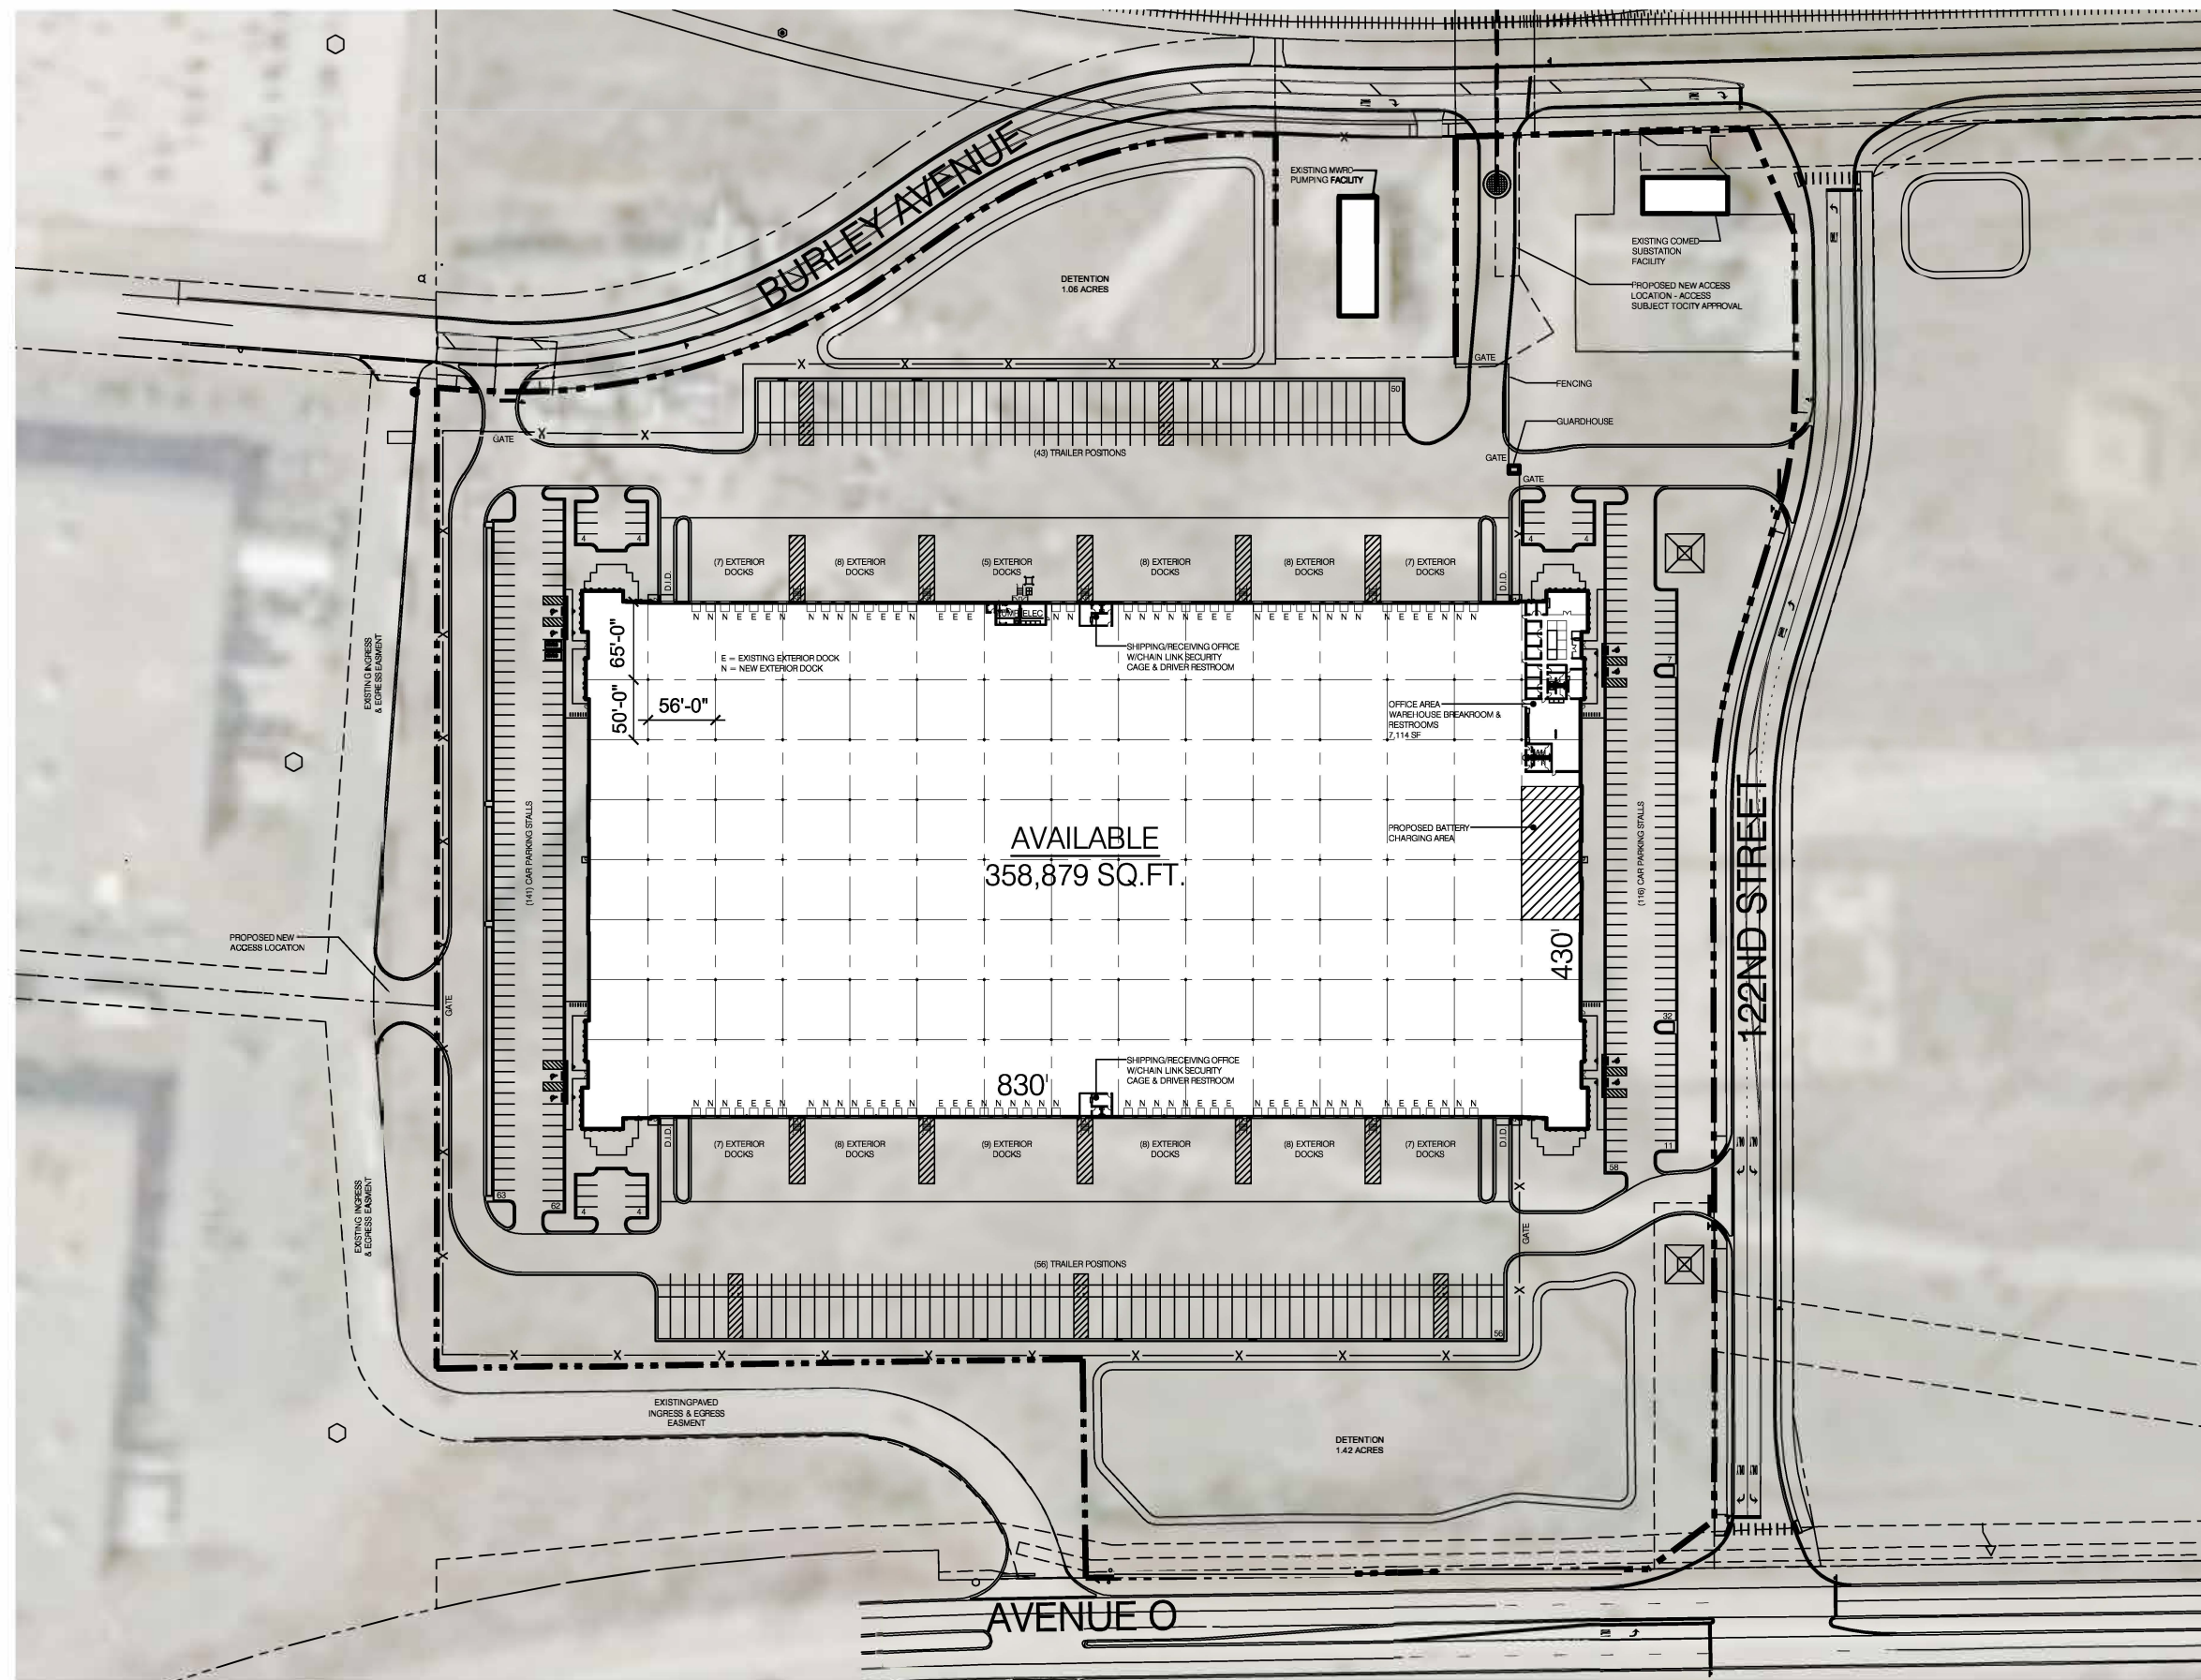





Avenue O Business Park - Chicago, IL

OVERALL SITE PLAN
SCALE: 1" = 200'-0" (11X17) 10.18.2019

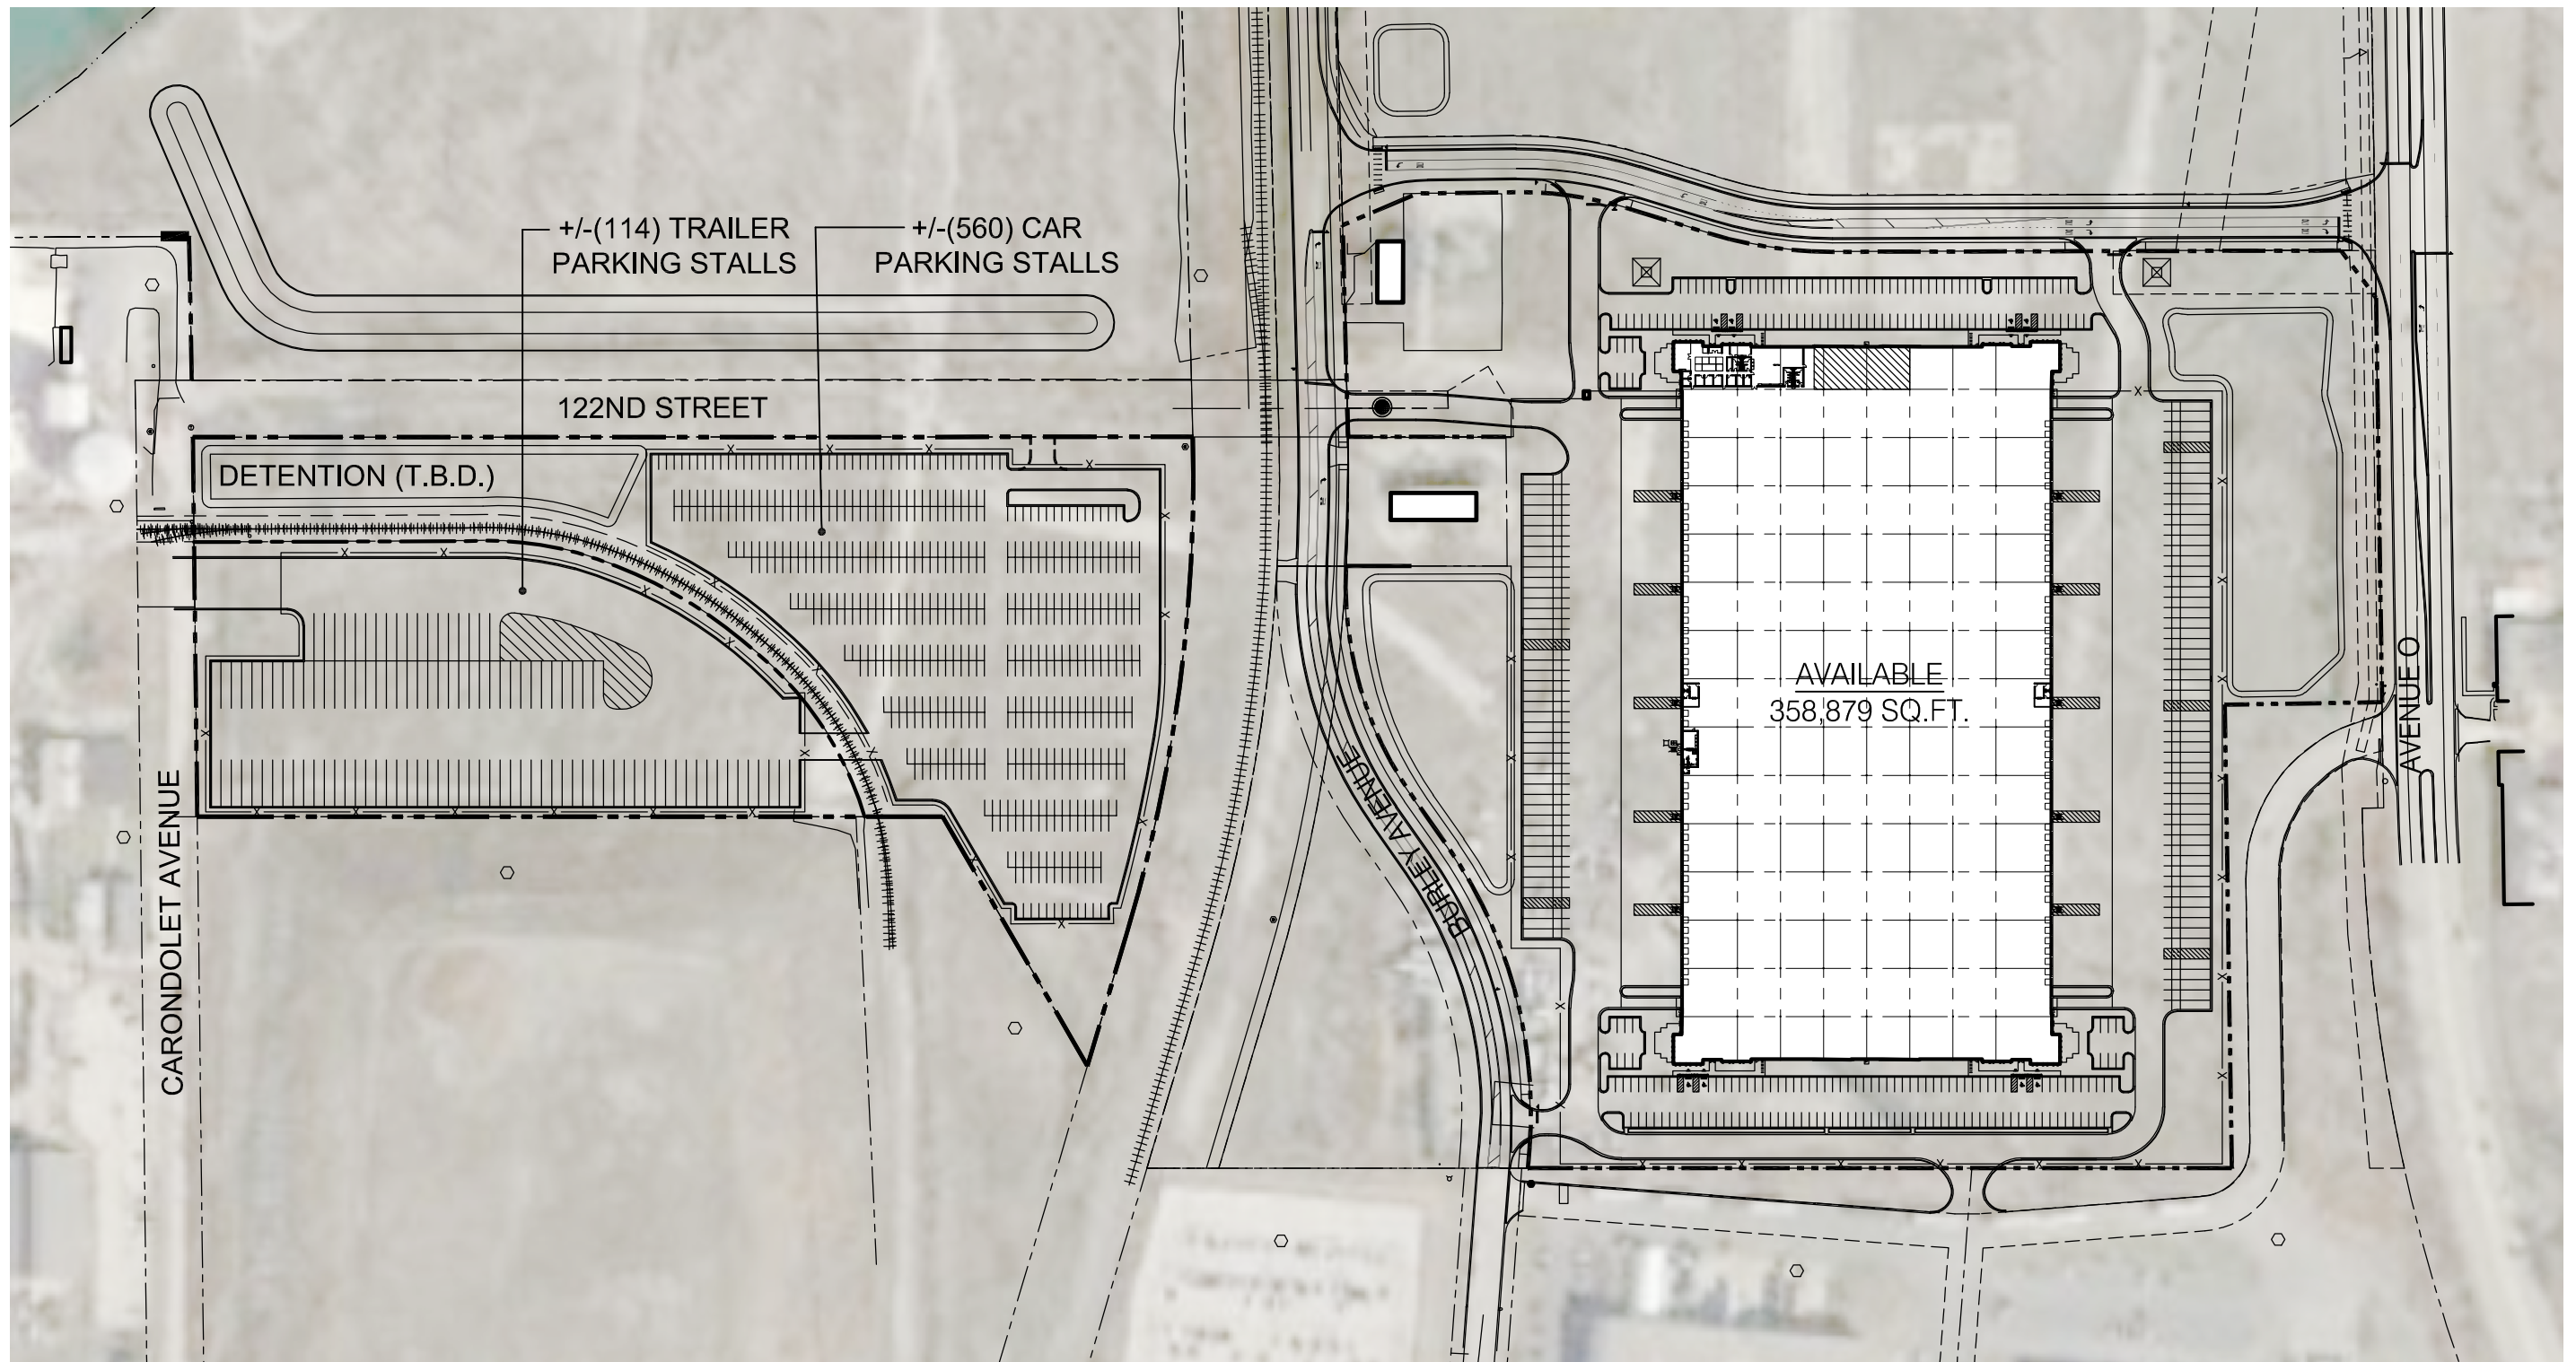


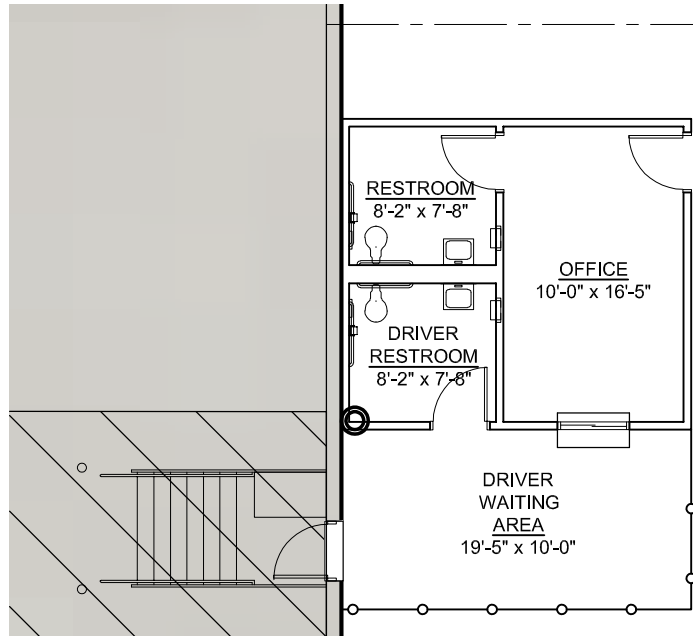

WEST SHIPPING/RECEIVING OFFICE FLOOR PLAN

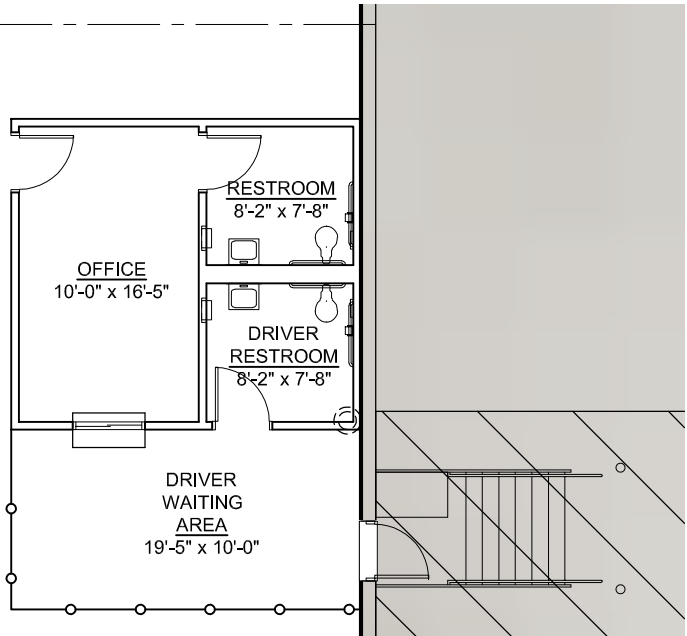

EAST SHIPPING/RECEIVING OFFICE FLOOR PLAN

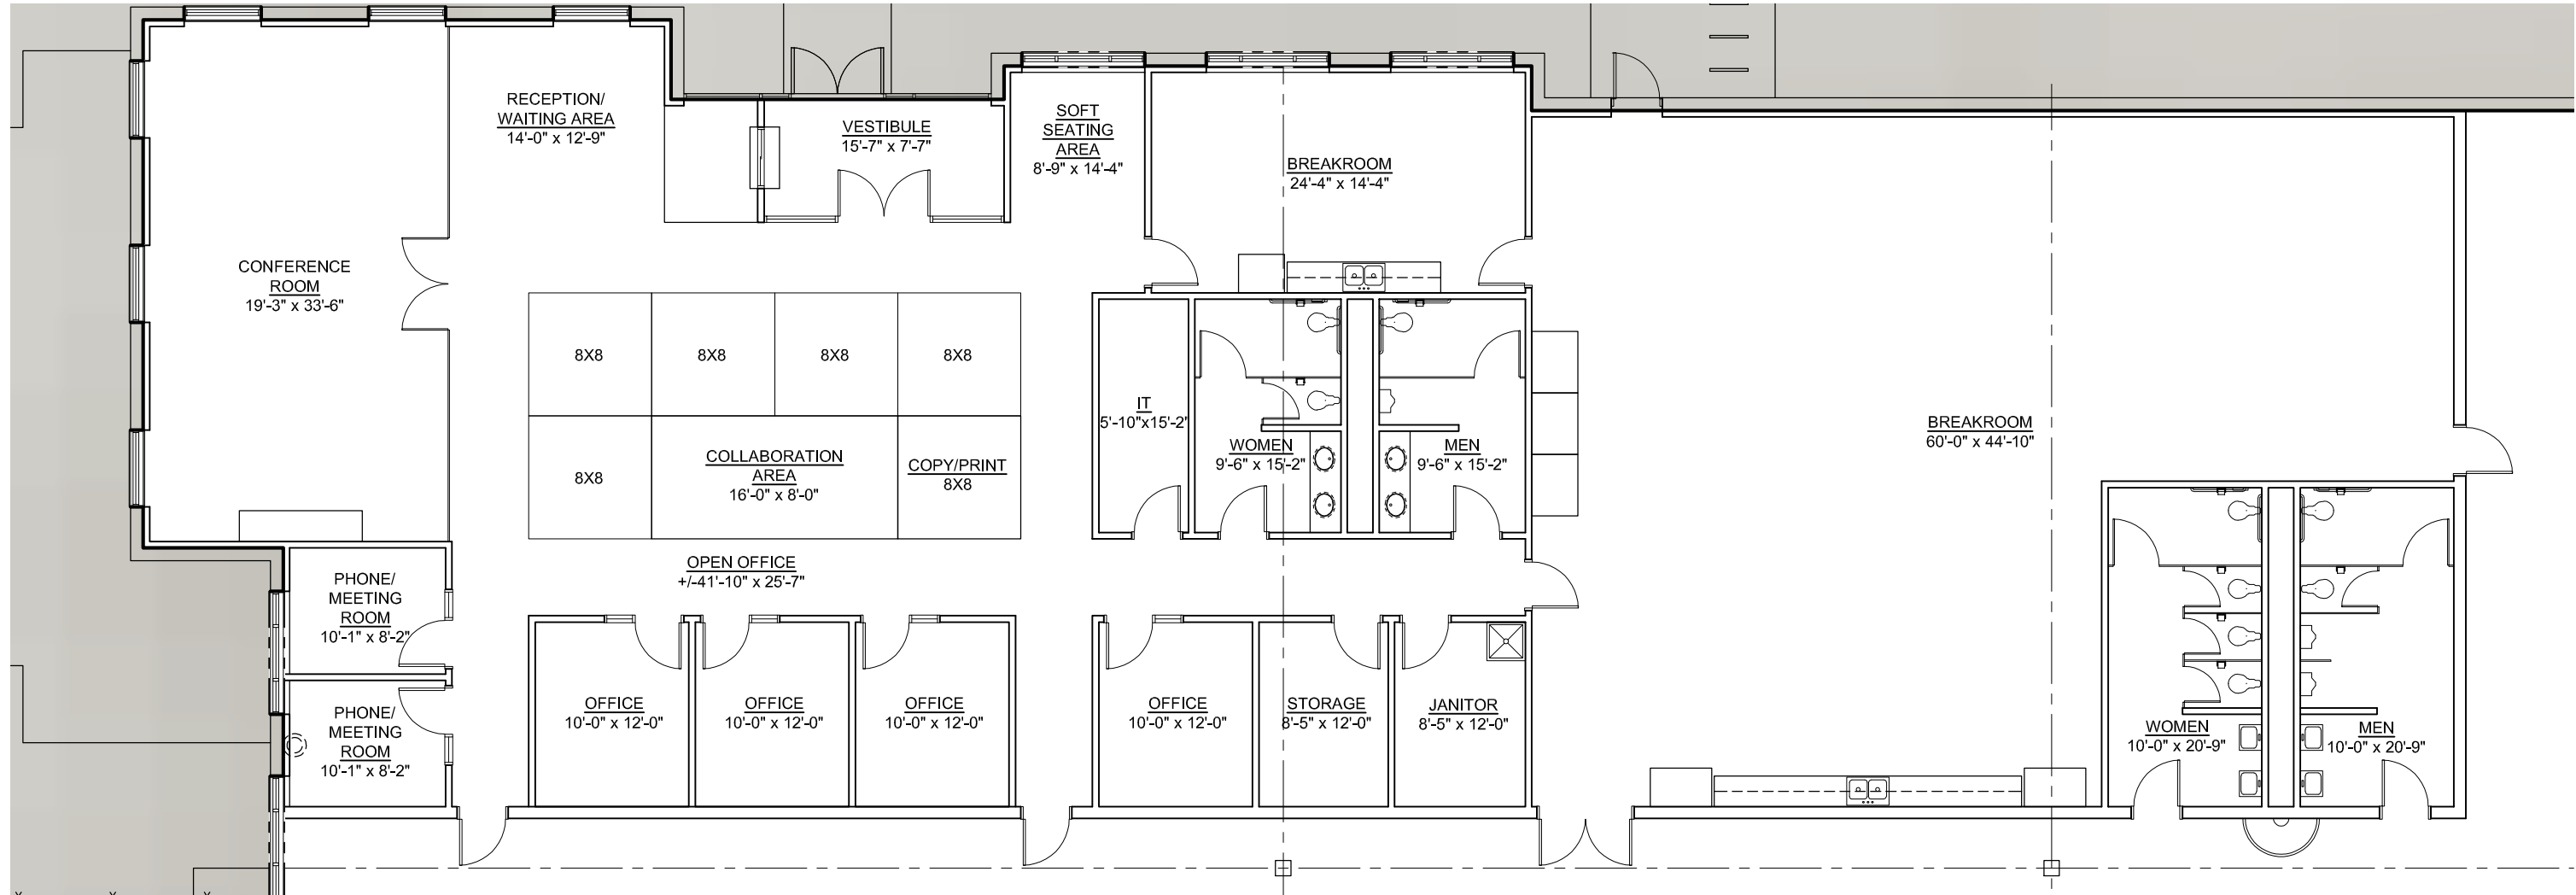

OFFICE / WAREHOUSE BREAKROOM FLOOR PLAN



Building D - 12144 S. Avenue O
Avenue O Business Park - Chicago, IL

SCALE: 3/32" = 1'-0" (11X17) 10.18.2019

