


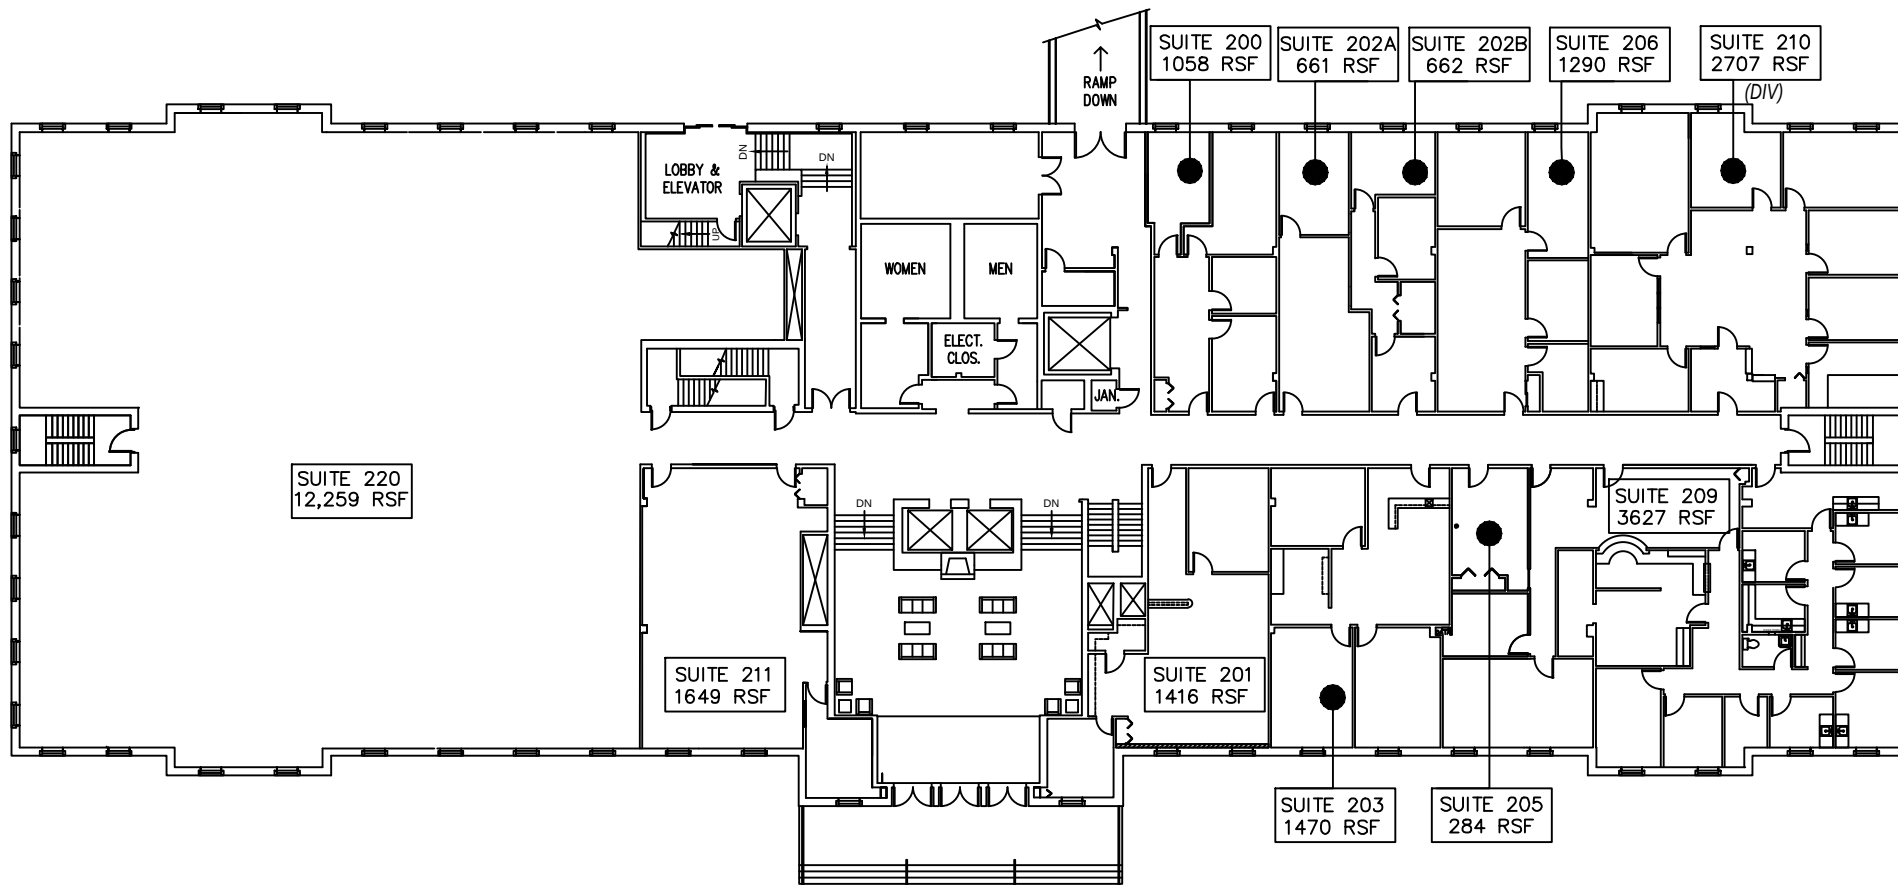

**IMPERIAL REALTY COMPANY**

4747 WEST PETERSON AVE., SUITE 200  
CHICAGO, ILLINOIS 60646

T 773.736.4100 F 773.736.4541

DATE  
03.06.2024

DRAWN BY  
KN/AA

SCALE  
N.T.S.

TITLE  
**SECOND FLOOR PLAN**

LOCATION  
1550 N. NORTHWEST HWY  
PARK RIDGE, IL

**DRAFT ONLY**

NOTE: ALL DIMENSIONS INDICATED ARE APPROXIMATES



DRAWING

**A1**