



Building ID: 110880
Building Name: Villages at Urbana
Location: Frederick, MD
Submitted by:
Drawn by: ID Plans
Date: 02/14/2024

This drawing is a general representation of the shopping center and individual spaces and should not be used as a construction document. No representations are made to the accuracy of interior or exterior dimensions, conditions or existing improvements, and the owner reserves the right to change the shopping center and individual spaces at any time and without notice. It is the responsibility of the tenant or its agent to verify actual dimensions and conditions prior to design and construction of improvements.

Lease Outline Drawing Gross Leasable Area

+/- 5,546 SF

Demising

FRONT	WIDTH	DEPTH
+/- 123'	+/- 123'	+/- 62'
SUITE 00019		


Plans Produced by:
ID PLANS

4300 West Cypress Street, Suite 160
Tampa, Florida 33607
Phone: (866) 657-2545
idplans.com



© 2024

Floor plan is for general use and purposes only. ID Plans does not guarantee the accuracy or validity of provided information. Measurements are not intended to be architecturally valid for construction purposes or accepted as requirements for documents, drawings, or media intended or claiming to be architecturally accurate. Such use is at the user's risk. The user hereby releases and reserves the right and responsibility to verify, change or alter the provided information at any time for any reason.

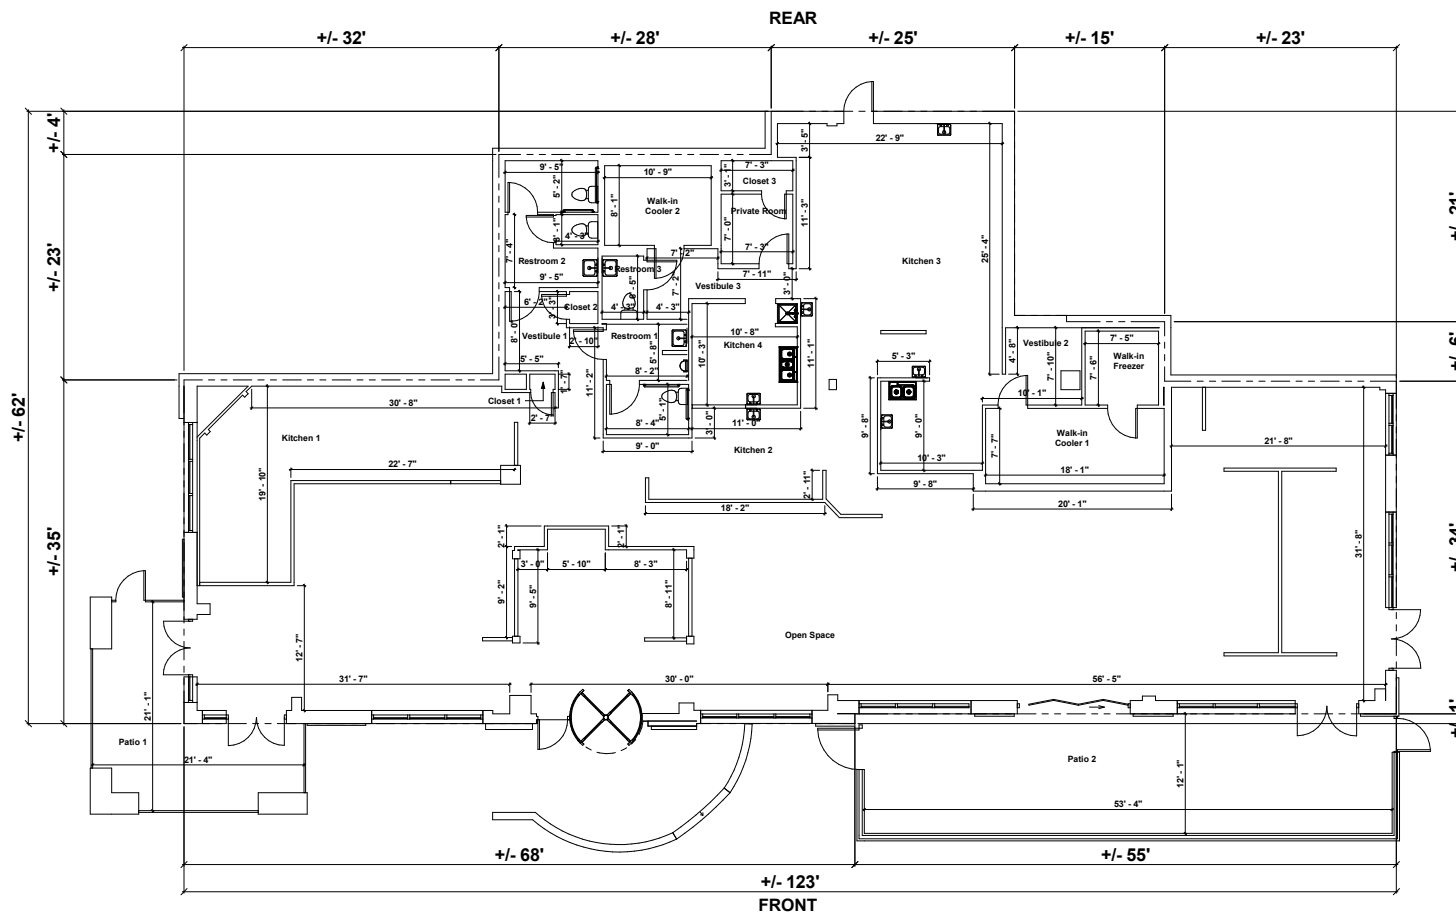

A1 MAIN FLOOR