


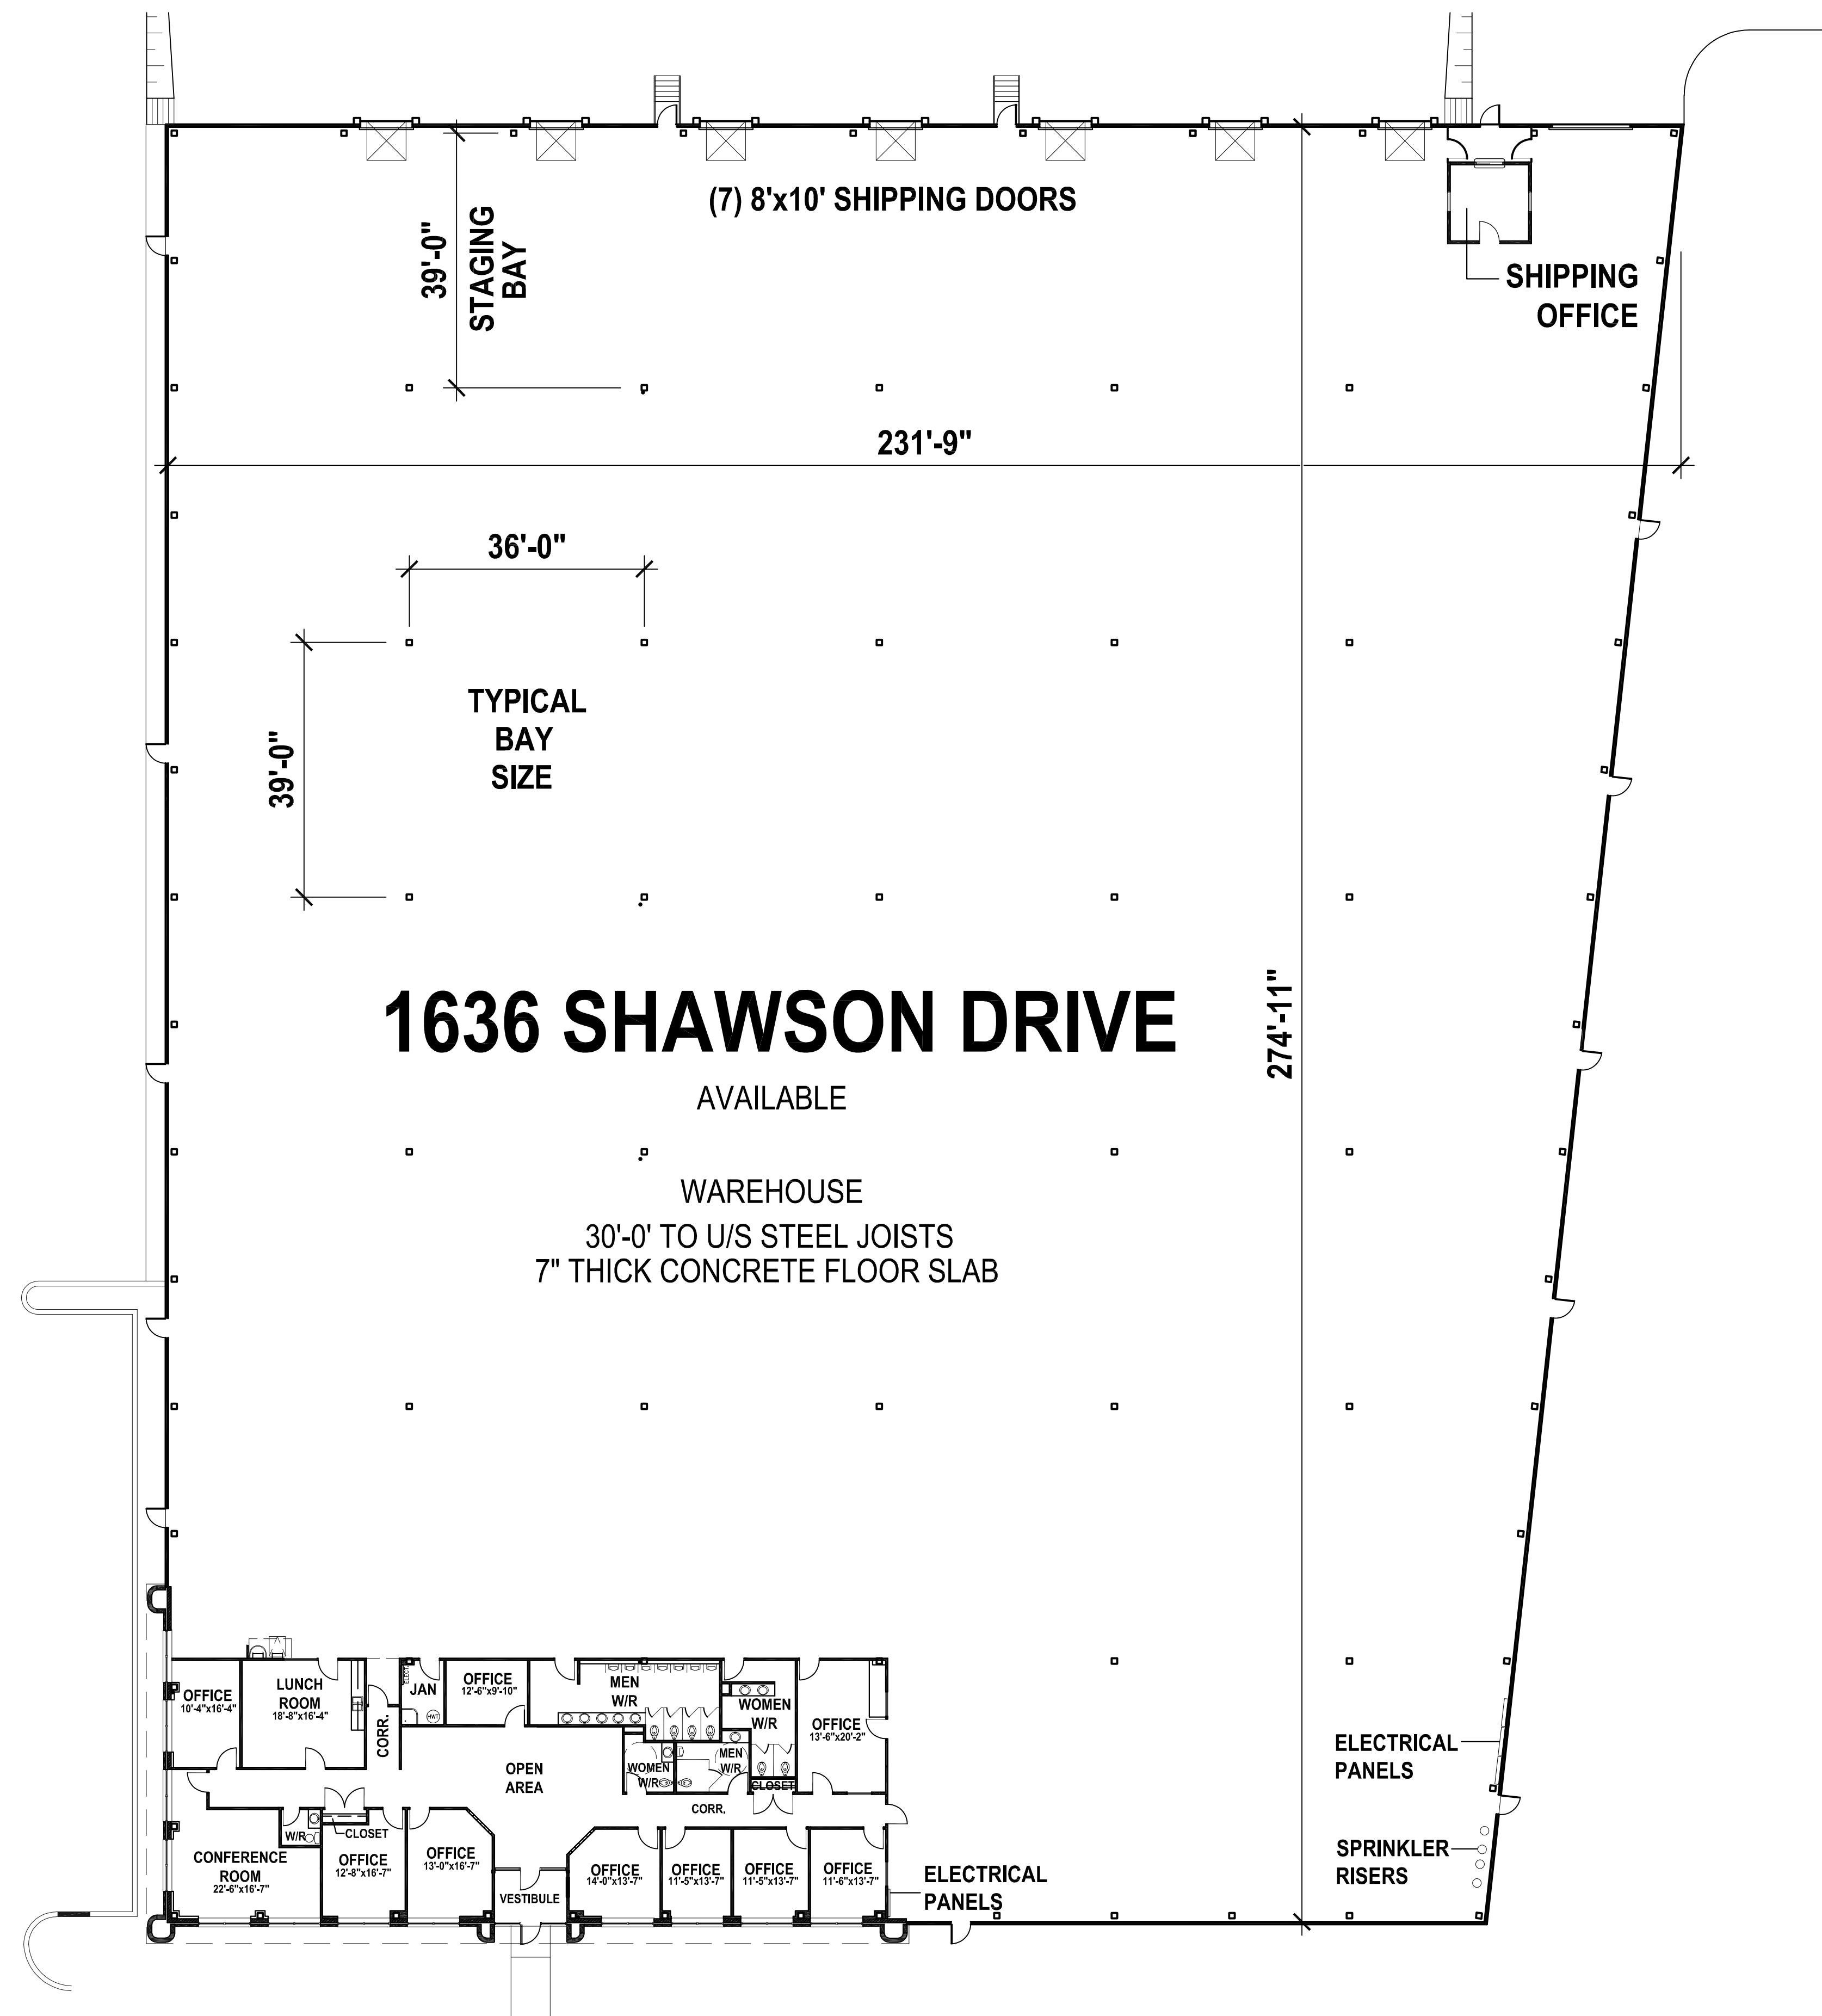

AREA STATISTICS	
BUILDING AREAS	
OFFICE	4,557
SHIPPING OFFICE	160
WAREHOUSE	55,293
TOTAL BUILDING AREA	
	60,010
8'-0"x10'-0" SHIPPING DOORS	7
DRIVE-IN DOORS	1
TOTAL PARKING SHOWN	
	73 CARS

AREAS SHOWN ARE APPROXIMATE AND FOR PRELIMINARY USE ONLY.
SITE INSPECTION COMPLETED MAY 10, 2024

N

OVERALL FLOOR PLAN

SCALE: 1/16" = 1'-0"

WHEN PRINTED ON 24" x 36" SHEET

SCALE :

5

0

10

25

 FEET