



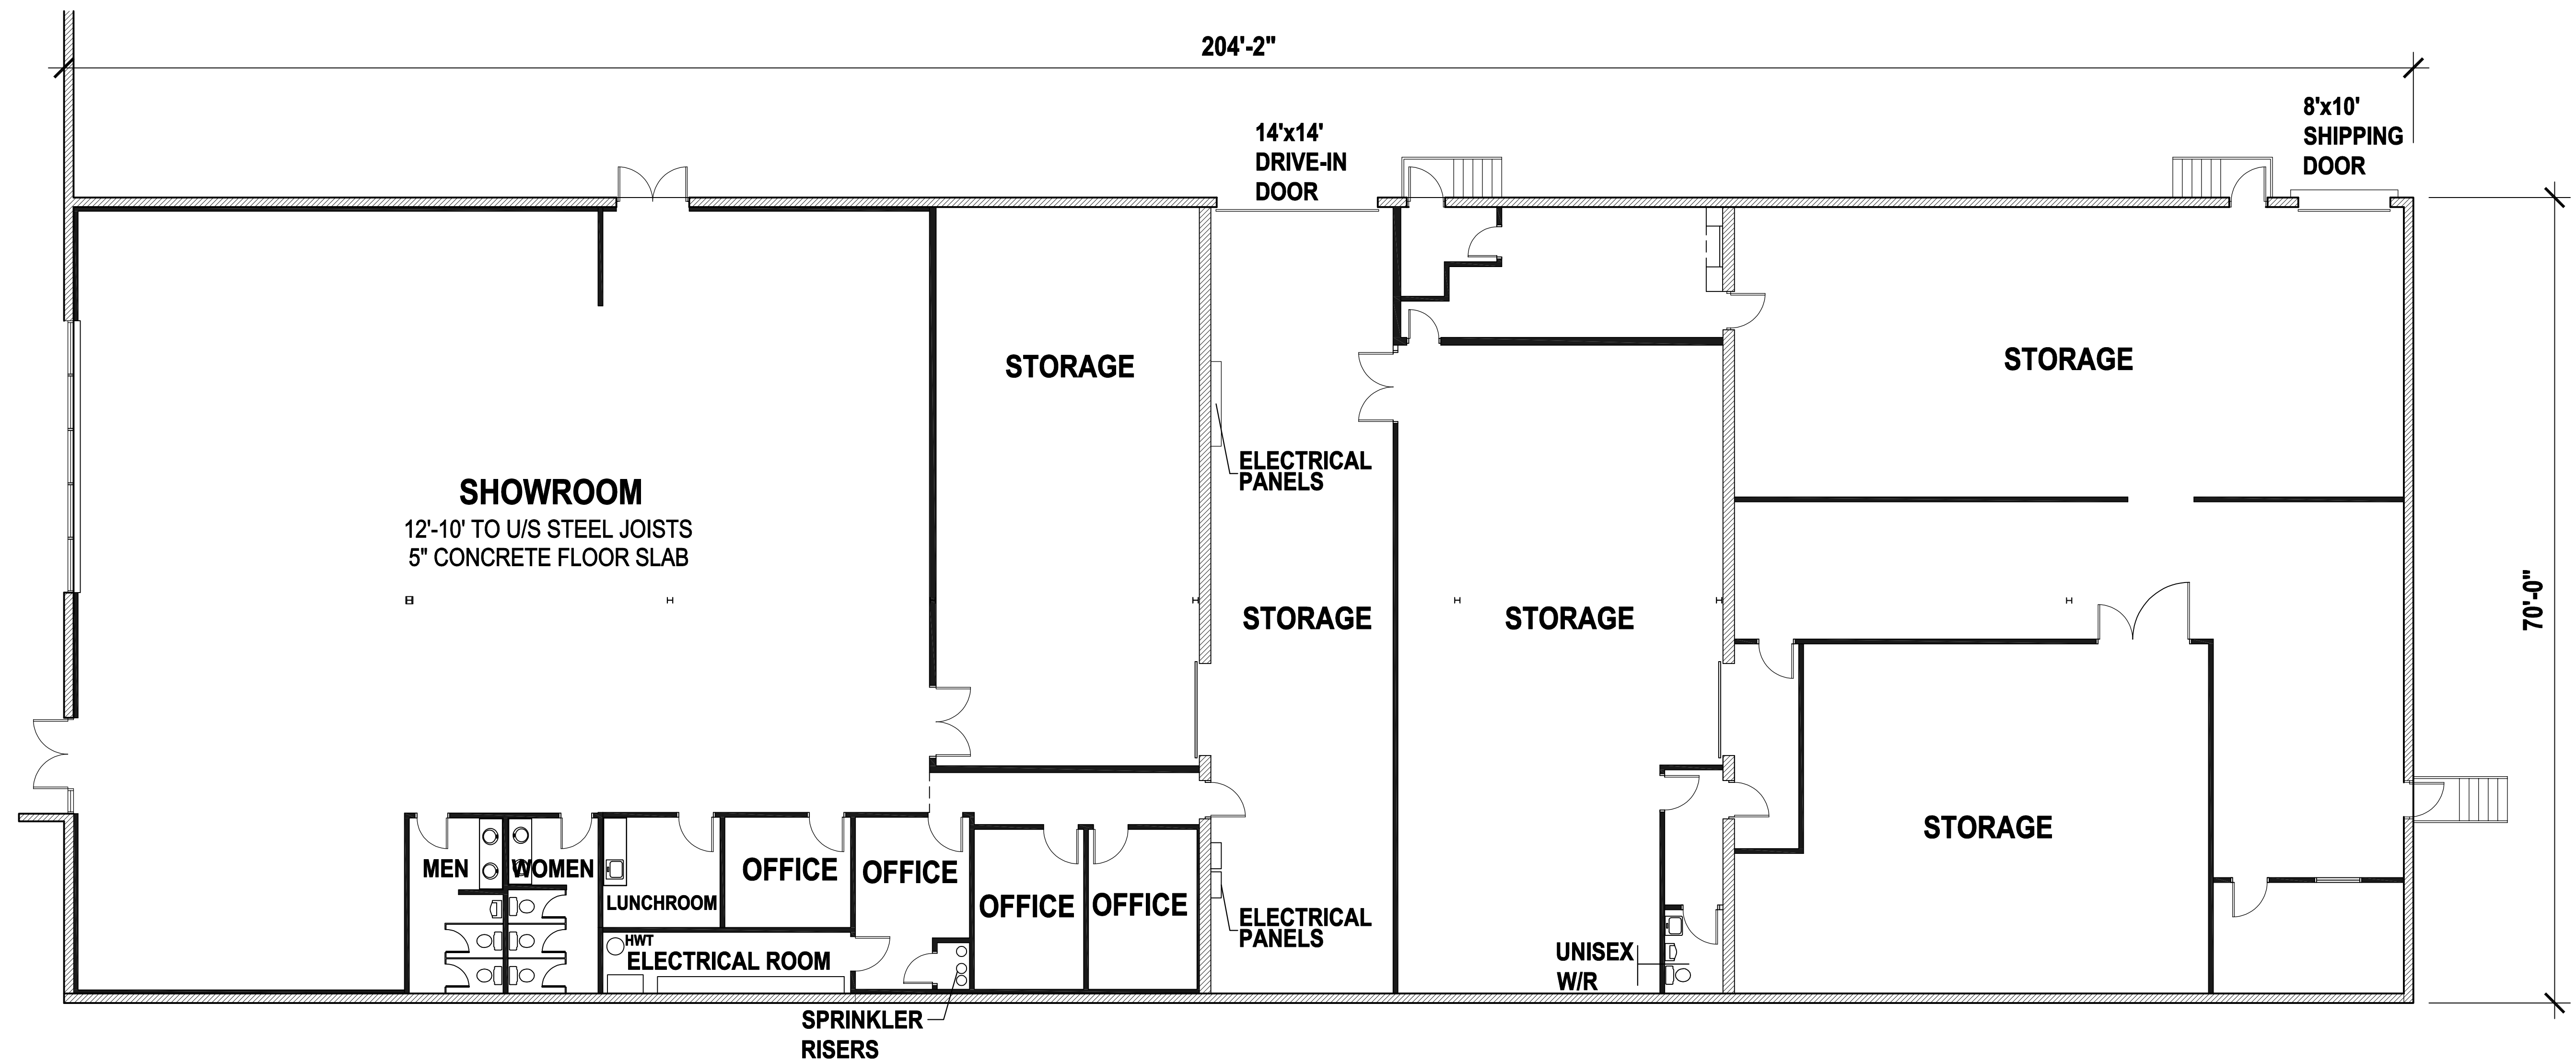

AREA STATISTICS

BUILDING AREA	SF
SHOWROOM	4,497
OFFICE	1,227
STORAGE	8,557
TOTAL BUILDING AREA	14, 281
14'x14' DRIVE-IN DOOR	1
8'x10' SHIPPING DOOR	1

AREAS SHOWN ARE APPROXIMATE AND FOR PRELIMINARY USE ONLY.

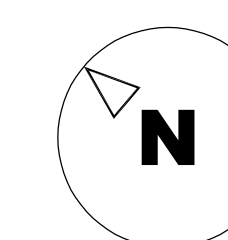

FLOOR PLAN

SCALE: 1/8" = 1'-0"

WHEN PRINTED ON 24" x 36" SHEET

SCALE : FEET

UPDATED: JULY 20, 2026