
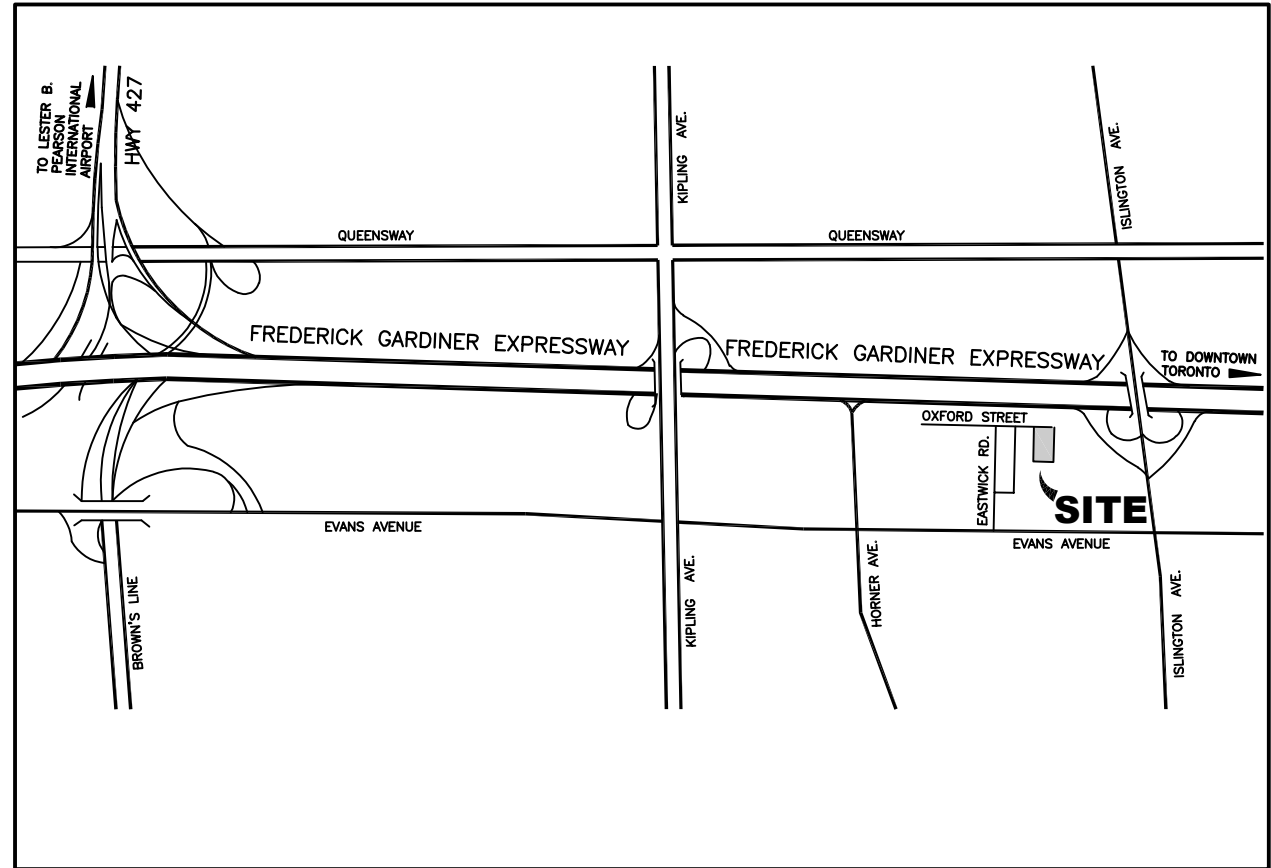


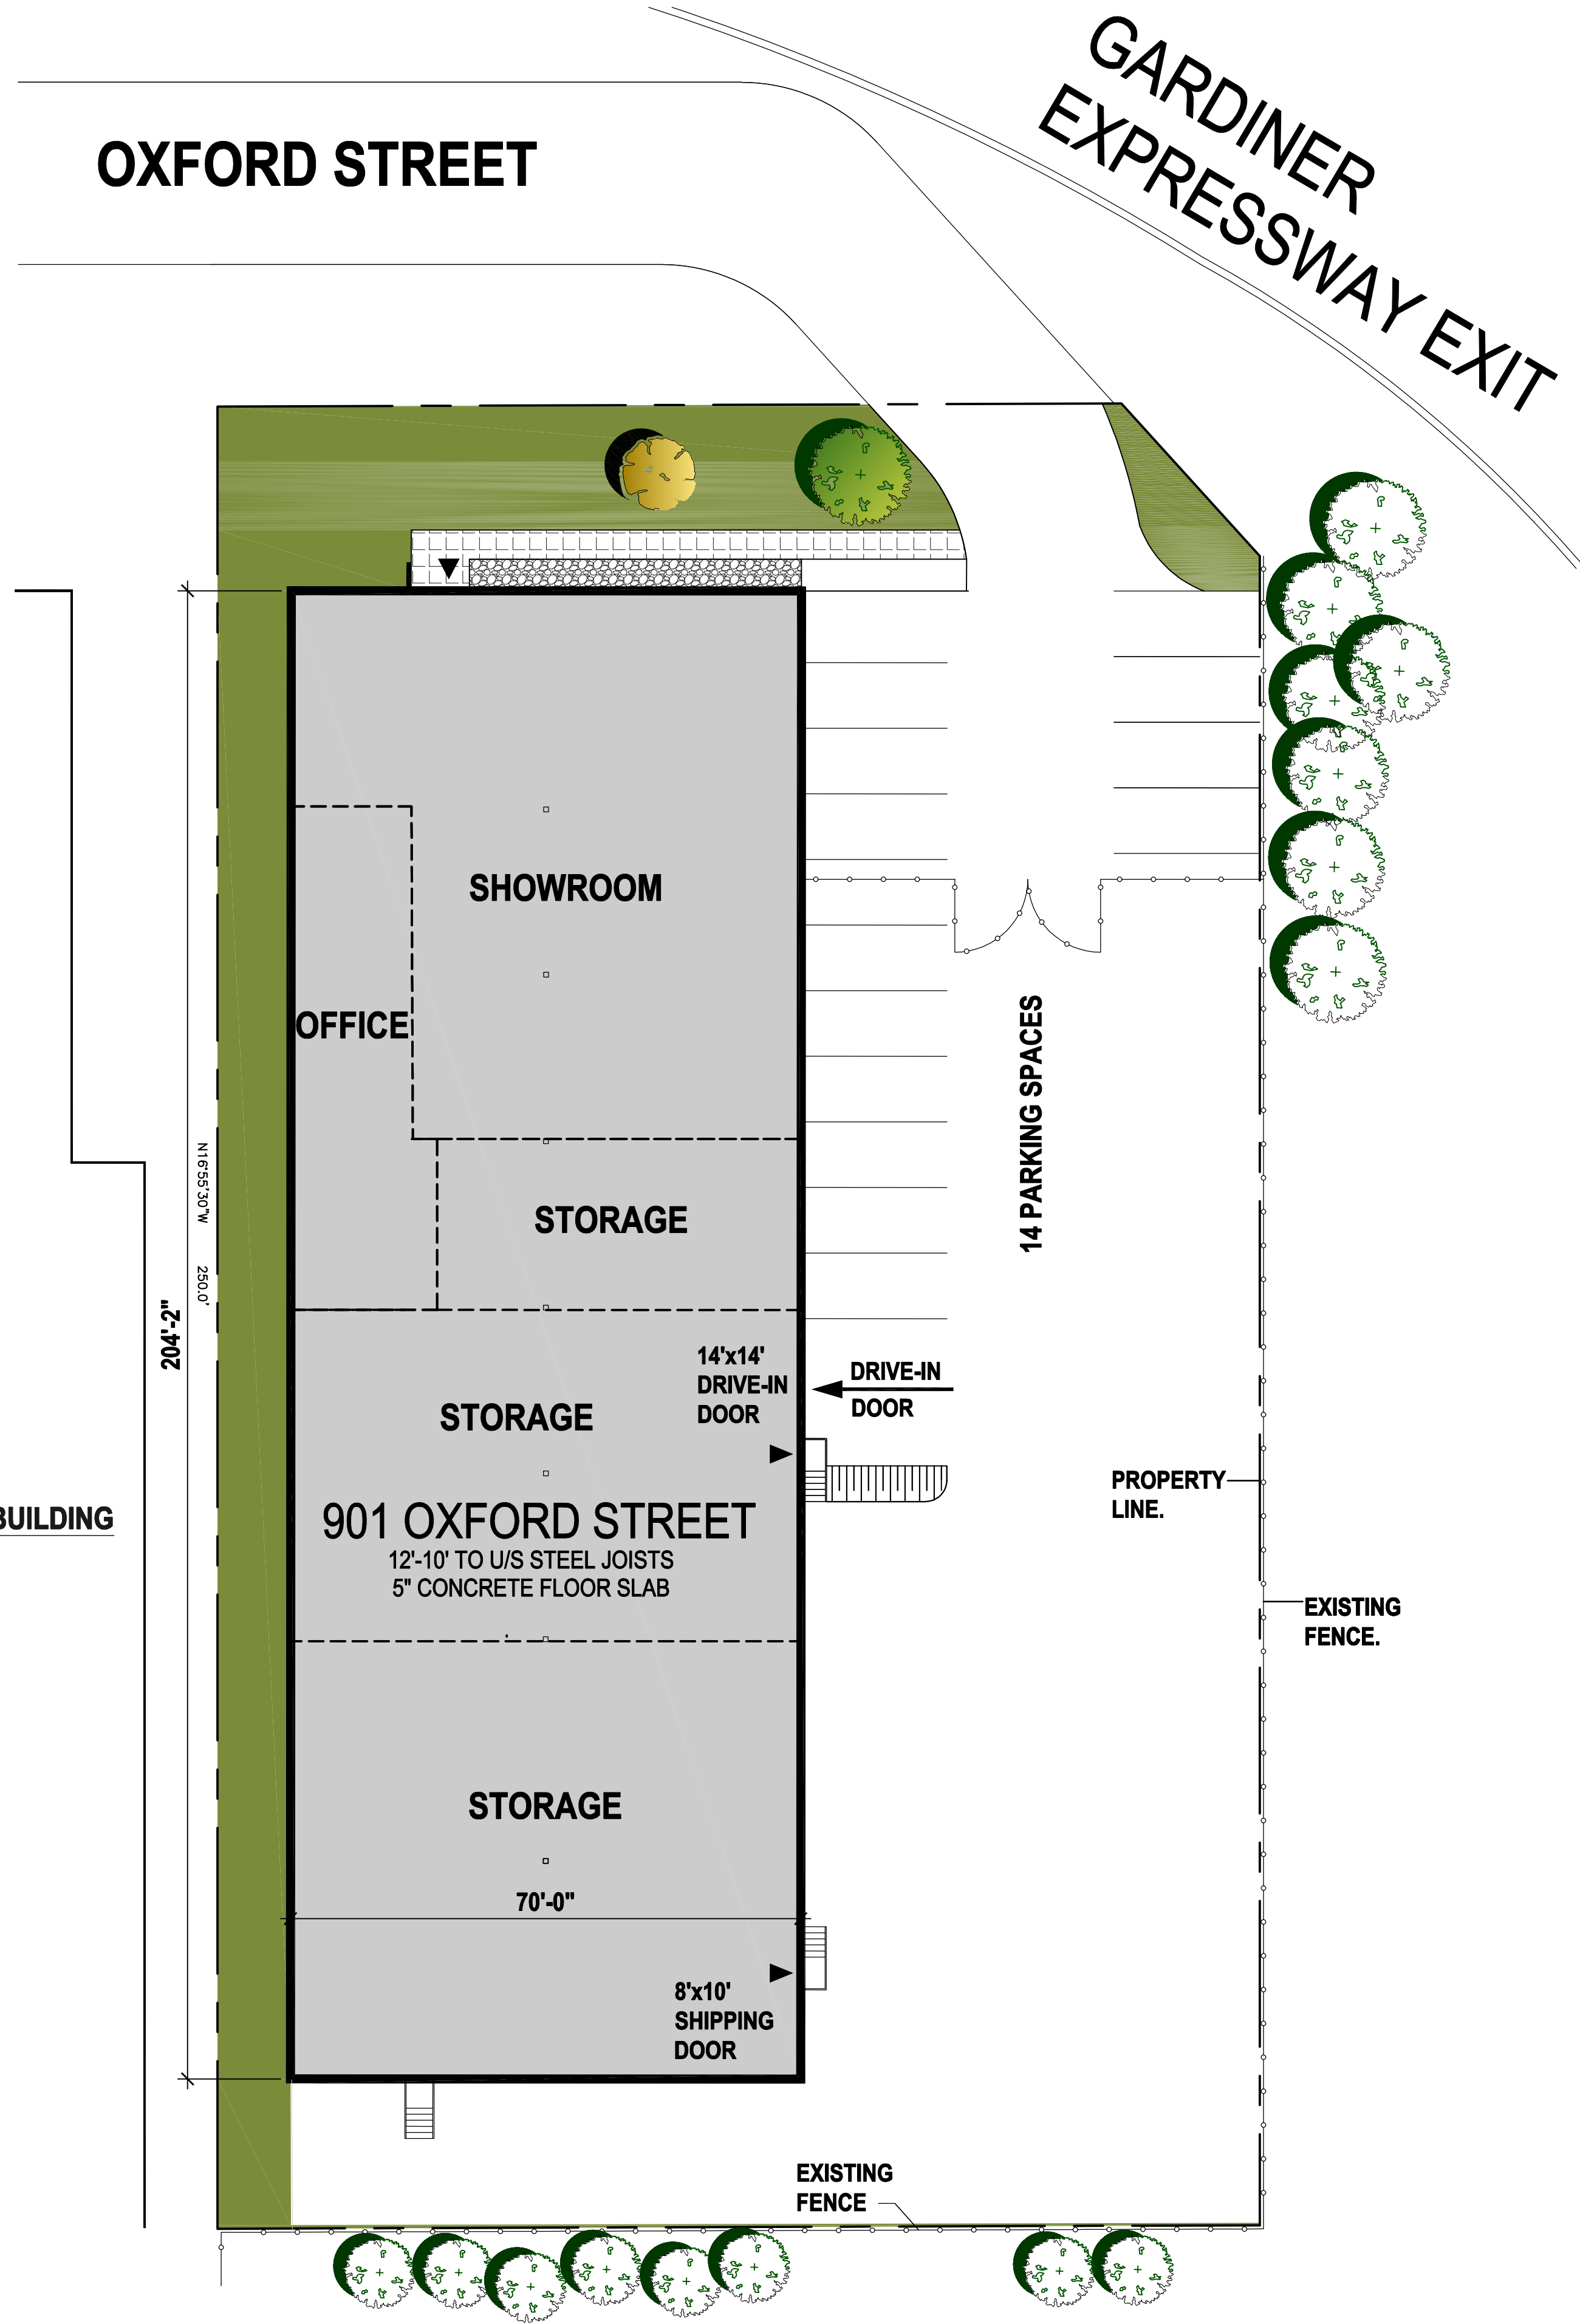


KEY PLAN N.T.S.

SITE STATISTICS

SITE AREA	0.82 ACRES
BUILDING AREA	SF
SHOWROOM	4,497
OFFICE	1,227
STORAGE	8,557
TOTAL BUILDING AREA	14, 281
14'x14' DRIVE-IN DOOR	1
8'x10' SHIPPING DOOR	1
CAR PARKING	14

AREAS SHOWN ARE APPROXIMATE AND FOR PRELIMINARY USE ONLY.

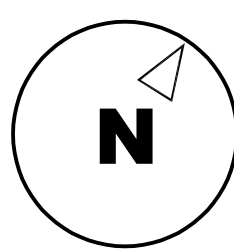

SITE PLAN

SCALE: 1/16" = 1'-0"
WHEN PRINTED ON 24" x 36" SHEET

SCALE : 10 0 25 50
FEET