

NORTH PARK ONE

2191 MENDENHALL DRIVE, SUITE 107-111
NORTH LAS VEGAS, NV 89081

A PROJECT OWNED BY:



FOR LEASE: ±47,000 SF

PAUL SWEETLAND, SIOR
+1 702 836 3750
paul.sweetland@colliers.com
License # NV-S.0043604

MORGAN ELSON
+1 702 836 3710
morgan.elson@colliers.com
License # NV-S.0184877

ZACH MCCLENAHAN
+1 702 836 3780
zach.mcclenahan@colliers.com
License # NV-S.0198177

JERRY DOTY, SIOR
+1 702 836 3735
jerry.doty@colliers.com
License # NV-S.0172045

LEASING BY:



NORTH PARK ONE



PROPERTY OVERVIEW

North Park One is a $\pm 107,000$ SF industrial property located less than one mile from the I-15 & Craig Road Interchange in North Las Vegas and ± 8 miles from the Las Vegas Strip. The property is a rear loaded distribution building and features evaporative coolers, fire sprinklers, 3-phase power, metal halide lighting and $\pm 24'$ clear height.




FOR LEASE

$\pm 47,000$ SF



PRICING DETAILS

Contact Broker

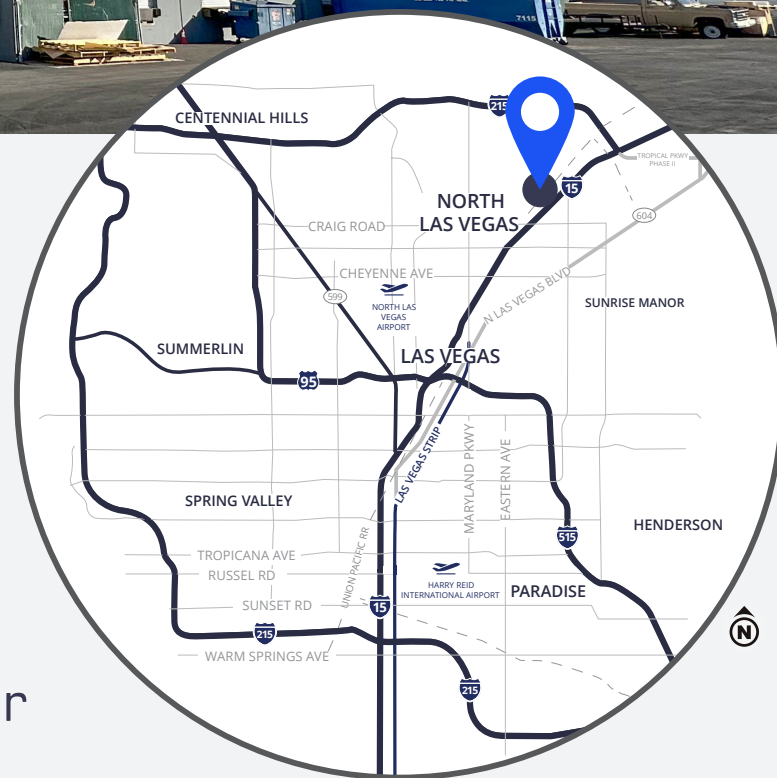

2191 MENDENHALL DRIVE, SUITE 107-111, NORTH LAS VEGAS, NV 89081



NORTH PARK ONE

PROPERTY HIGHLIGHTS

2191 MENDENHALL DRIVE, SUITE 107-111, NORTH LAS VEGAS, NV 89081

Cross Streets Mendenhall Drive & Losee Road

County Clark

Zoning M-2 (General Industrial)

APN 139-02-601-005

Year Built 1995

Total Building SF ±107,000 SF

Acreage ±5.36 Acres

Clear Height ±24'


Lighting Metal Halide

Cooling Evaporative Coolers

Power 277/480V, 3-Phase Power

Sprinklers 0.30 GPM / 2,000 SF

Not To Scale. For Illustration Purposes Only.

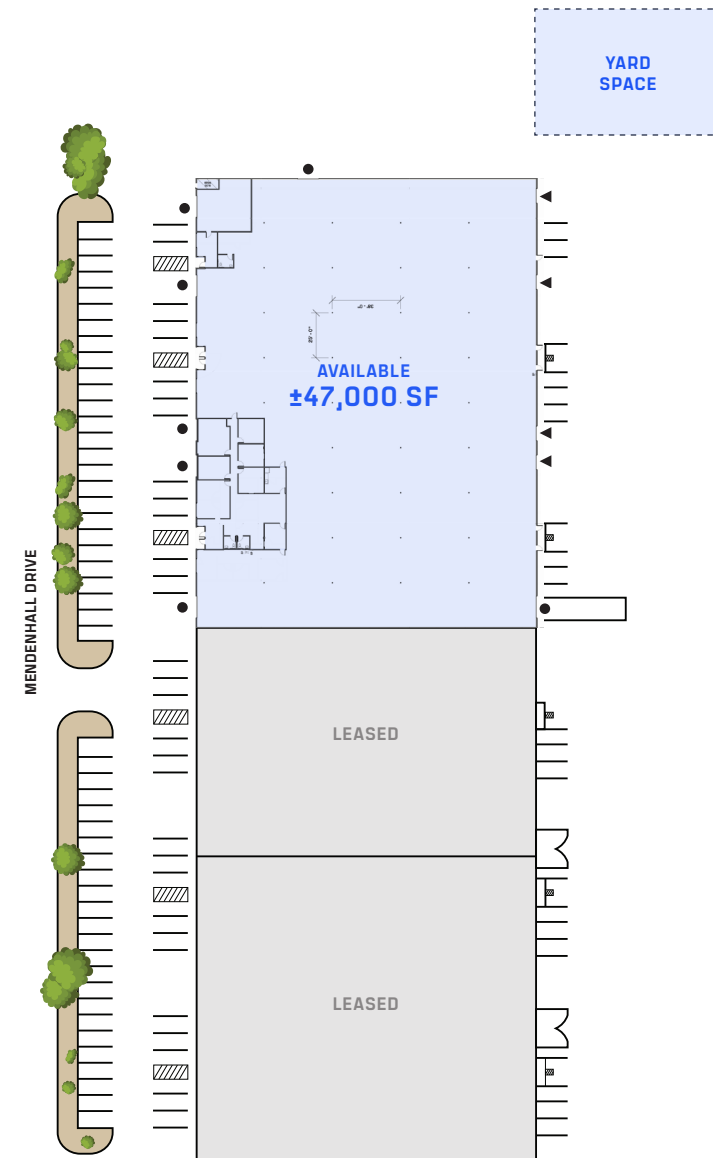

● = Grade Level Loading Doors




▲ = Dock High Loading with Leveler

NORTH PARK ONE

FLOOR PLAN

SUITE 107-111

- ±47,000 Total SF
- ±3,570 SF Office
- ±43,430 SF Warehouse
- Four (4) ±8' x ±10' Dock Loading Doors
- Seven (7) ±12' x ±14' Grade Level Loading Doors
- ±24' Clear Height
- Sprinklers 0.30 GPM / 2,000 SF
- 277/480V, 3-Phase Power
- Private Yard With Potential To Be Fully Secured
- Available Now

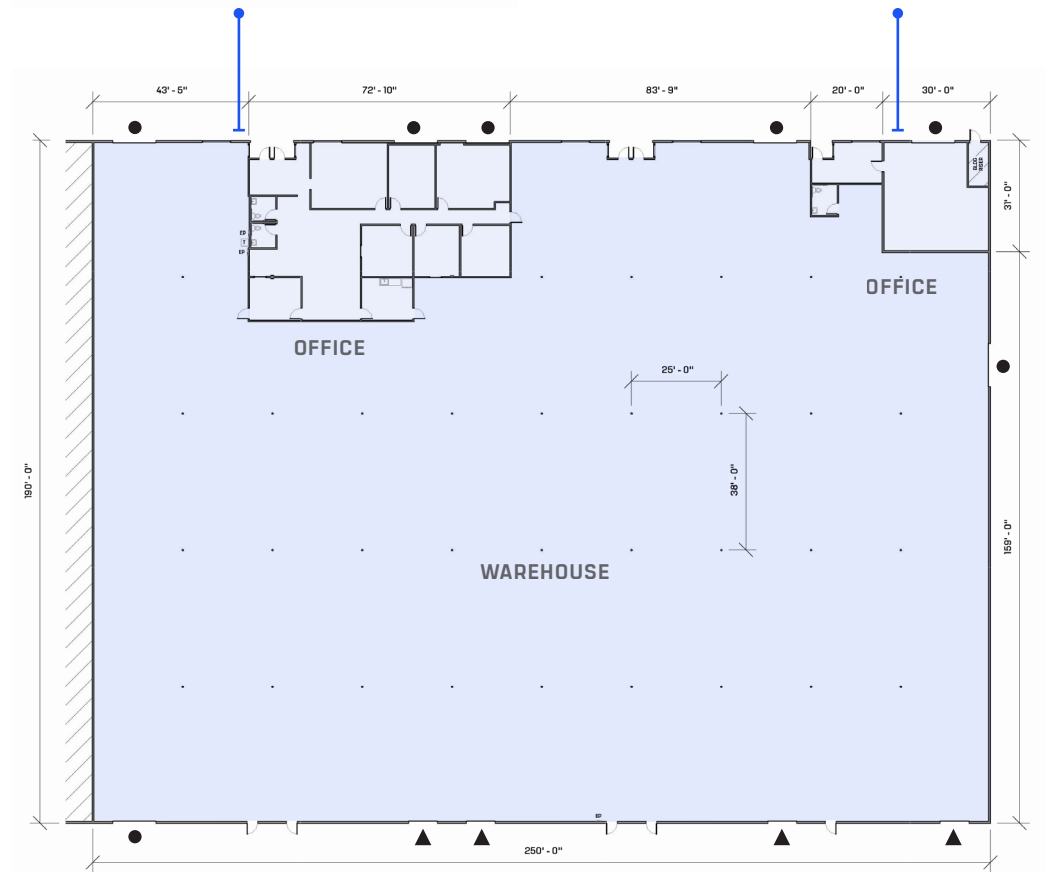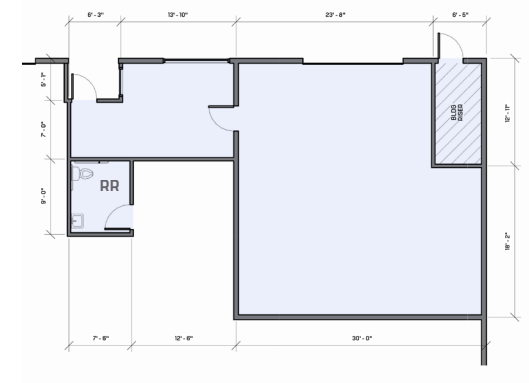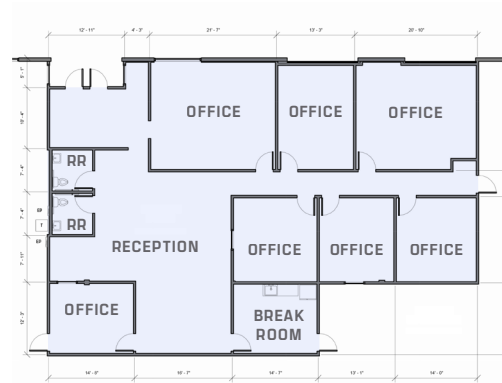

● = Grade Level Loading Doors ▲ = Dock High Loading with Leveler


Not To Scale. For Illustration Purposes Only.



PRICING DETAILS

Contact Broker

SUITE 107-111

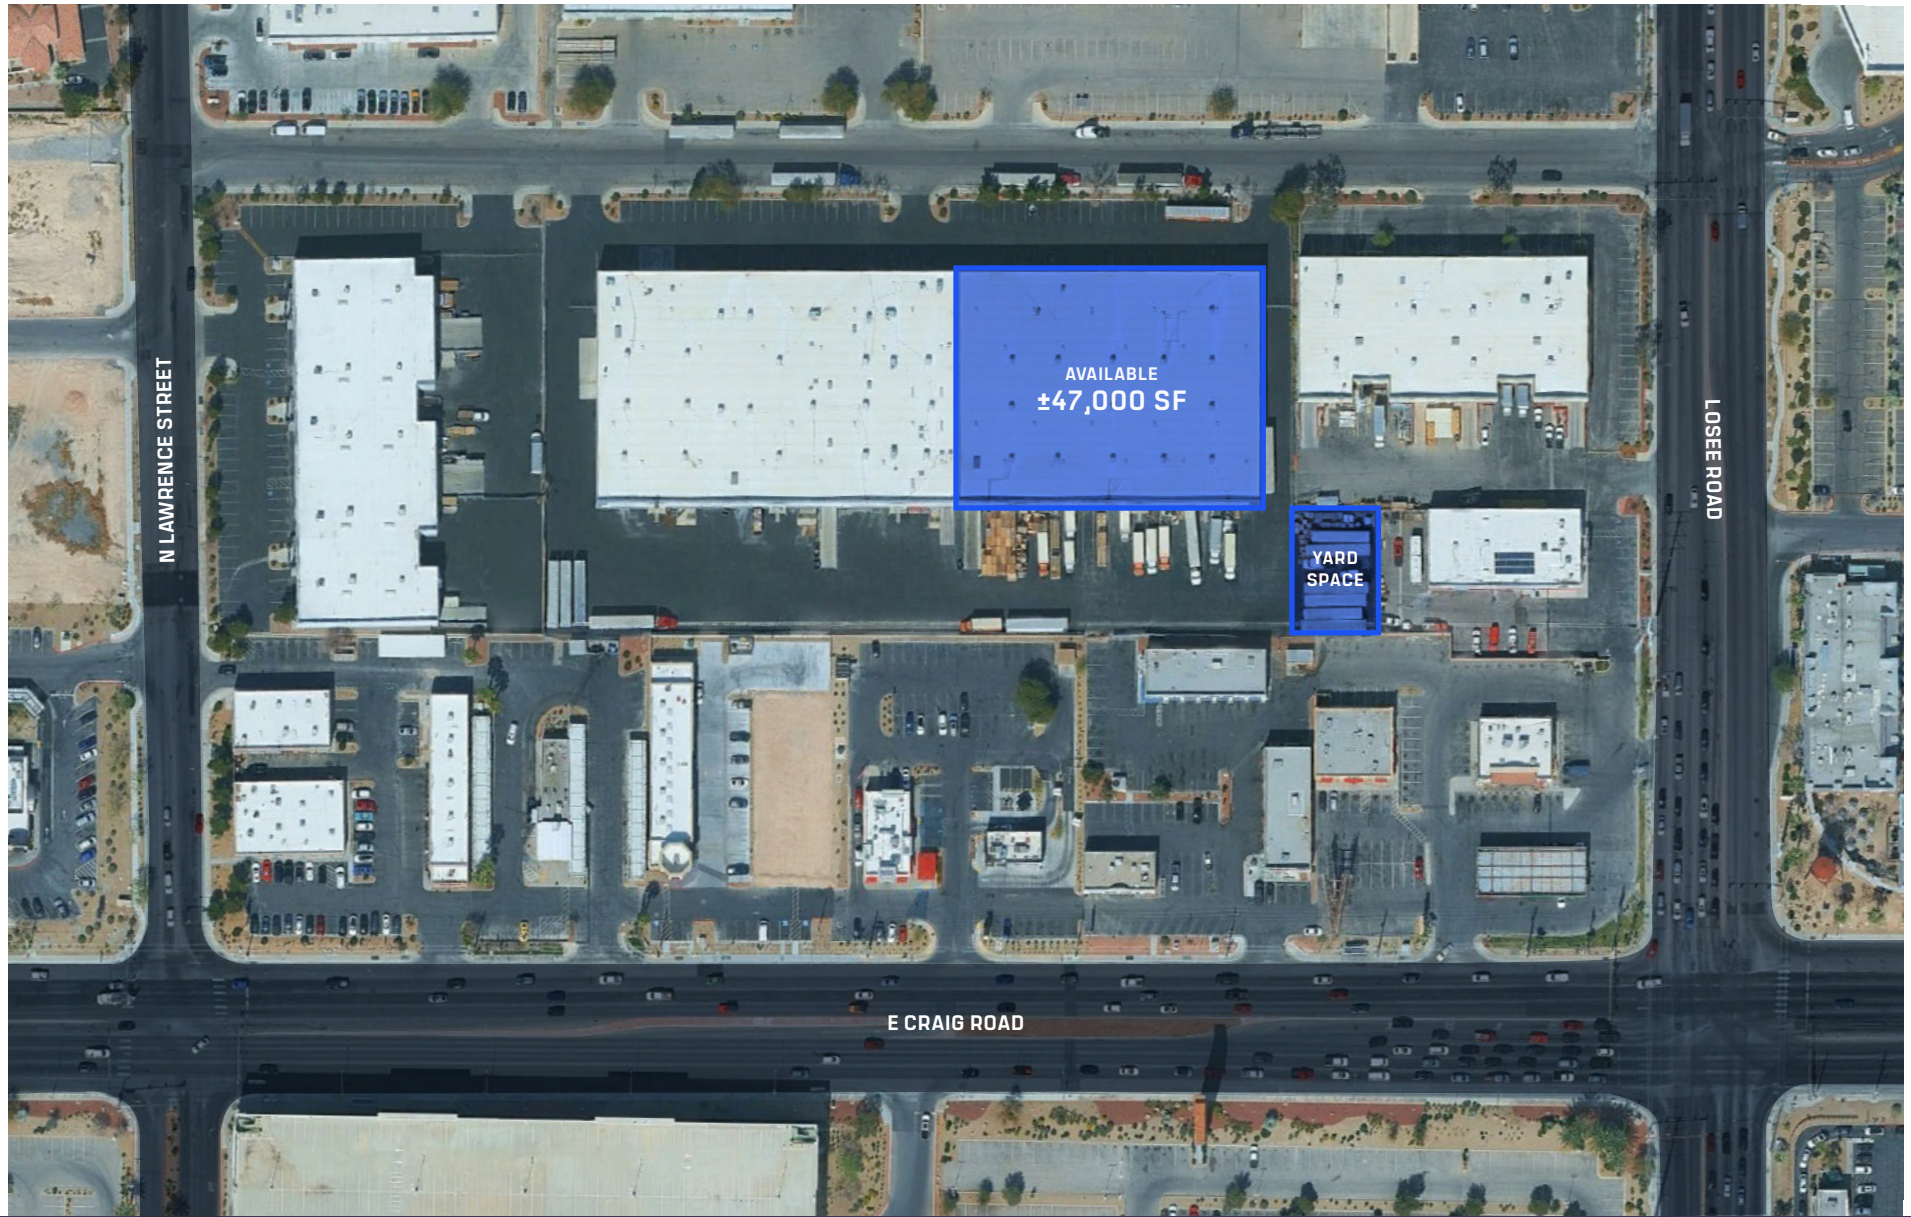

2191 MENDENHALL DRIVE, SUITE 107-111, NORTH LAS VEGAS, NV 89081






NORTH PARK ONE



±13 Miles to Harry Reid
International Airport

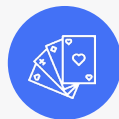

±8 Miles to the
Las Vegas Strip



±1 Day Truck Service
to 61 Million People



±0.85 Miles to
the I-15

LEASED BY:



NORTH PARK ONE

FOR LEASE: ±47,000 SF

2191 MENDENHALL DRIVE, SUITE 107-111
NORTH LAS VEGAS, NV 89081

LEASING BY:



A PROJECT OWNED BY:



PAUL SWEETLAND, SIOR
+1 702 836 3750
paul.sweetland@colliers.com
License # NV-S.0043604

MORGAN ELSON
+1 702 836 3710
morgan.elson@colliers.com
License # NV-S.0184877

ZACH MCCLENAHAN
+1 702 836 3780
zach.mcclenahan@colliers.com
License # NV-S.0198177

JERRY DOTY, SIOR
+1 702 836 3735
jerry.doty@colliers.com
License # NV-S.0172045

The information furnished has been obtained from sources we deem reliable and is submitted subject to errors, omissions and changes. Although Colliers Nevada, LLC has no reason to doubt its accuracy, we do not guarantee it. All information should be verified by the recipient prior to lease, purchase, exchange or execution of legal documents.